



BY	DATE
REFERENCES NOTED	
REFERENCES CHECKED	


FHWA REGION NO.	STATE	PROJECT NUMBER	FISCAL YEAR	SHEET NUMBER	TOTAL SHEETS
7	KANSAS	87N-0078-01	1997	15	33

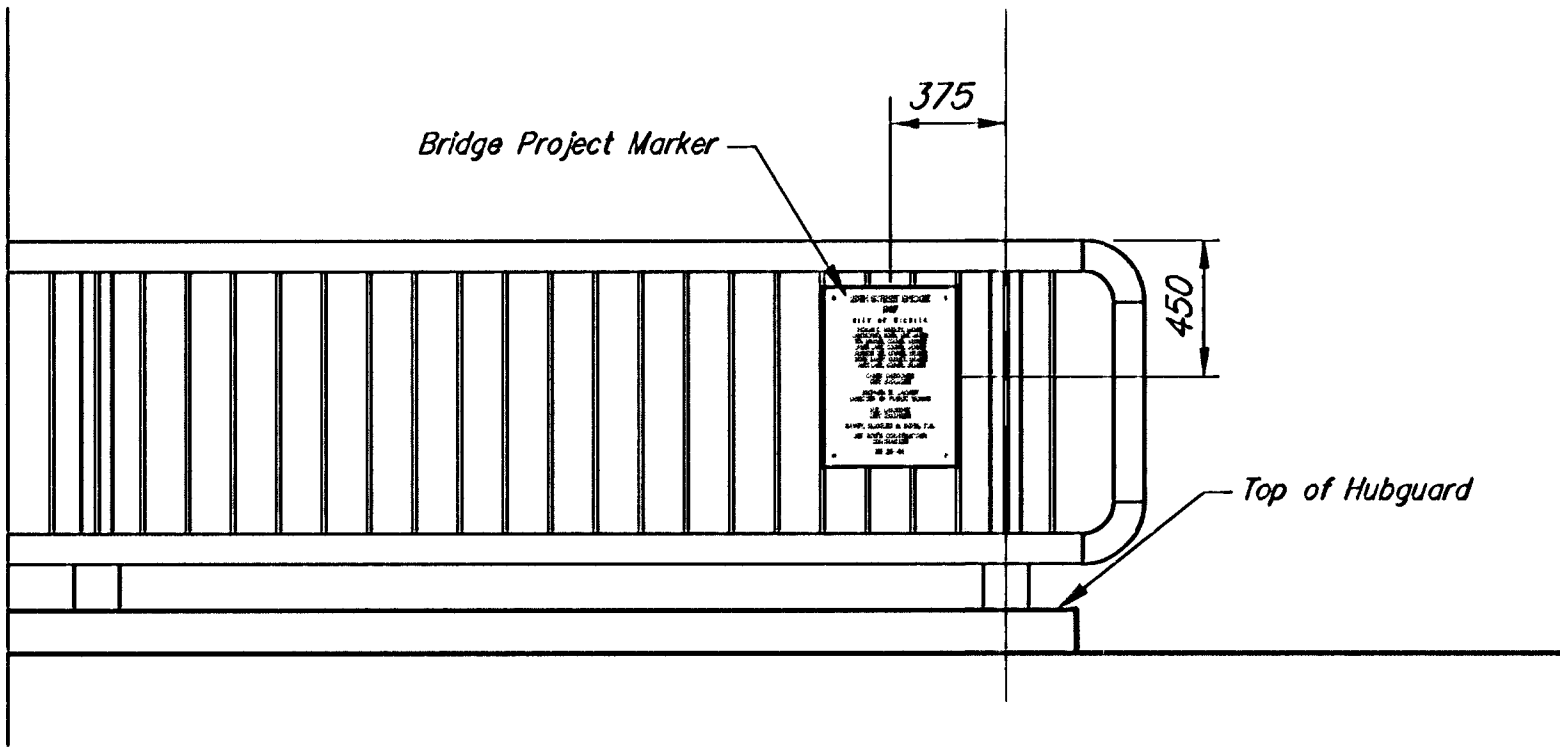

BRIDGE PROJECT MARKER LOCATION DETAIL

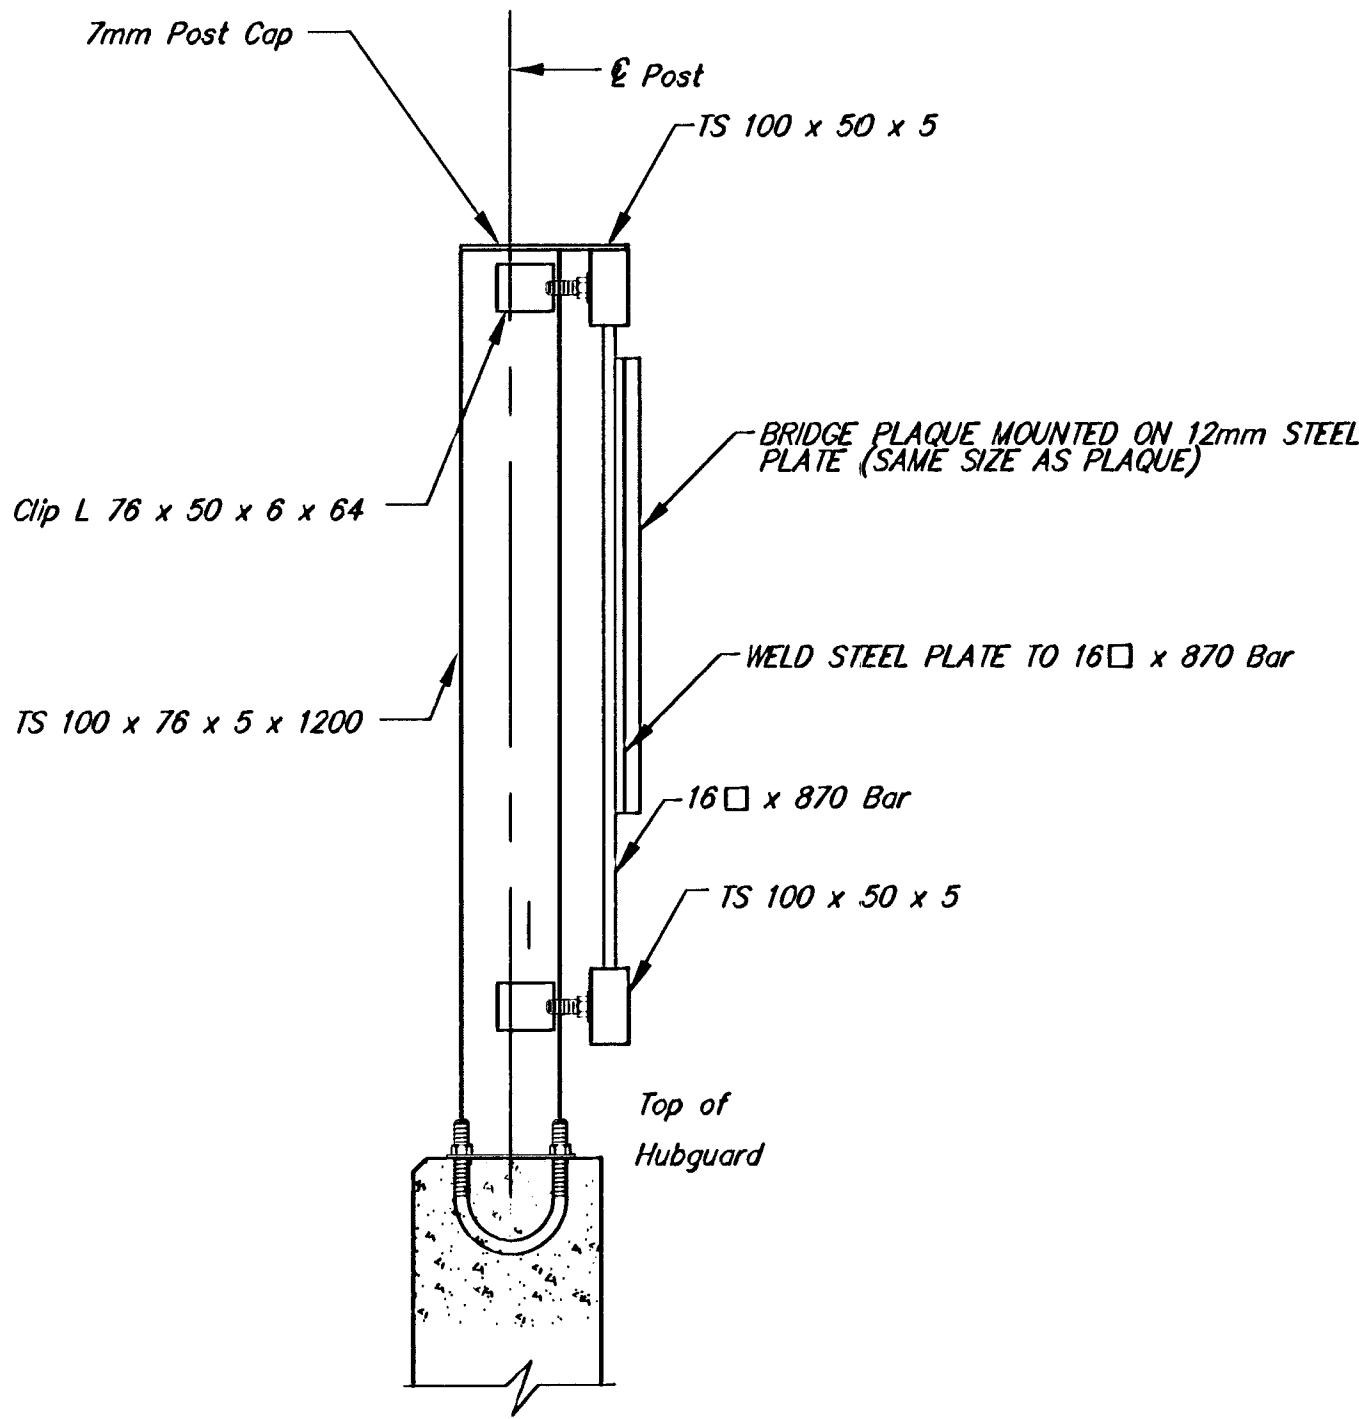

BRIDGE PROJECT MARKER MOUNTING DETAIL

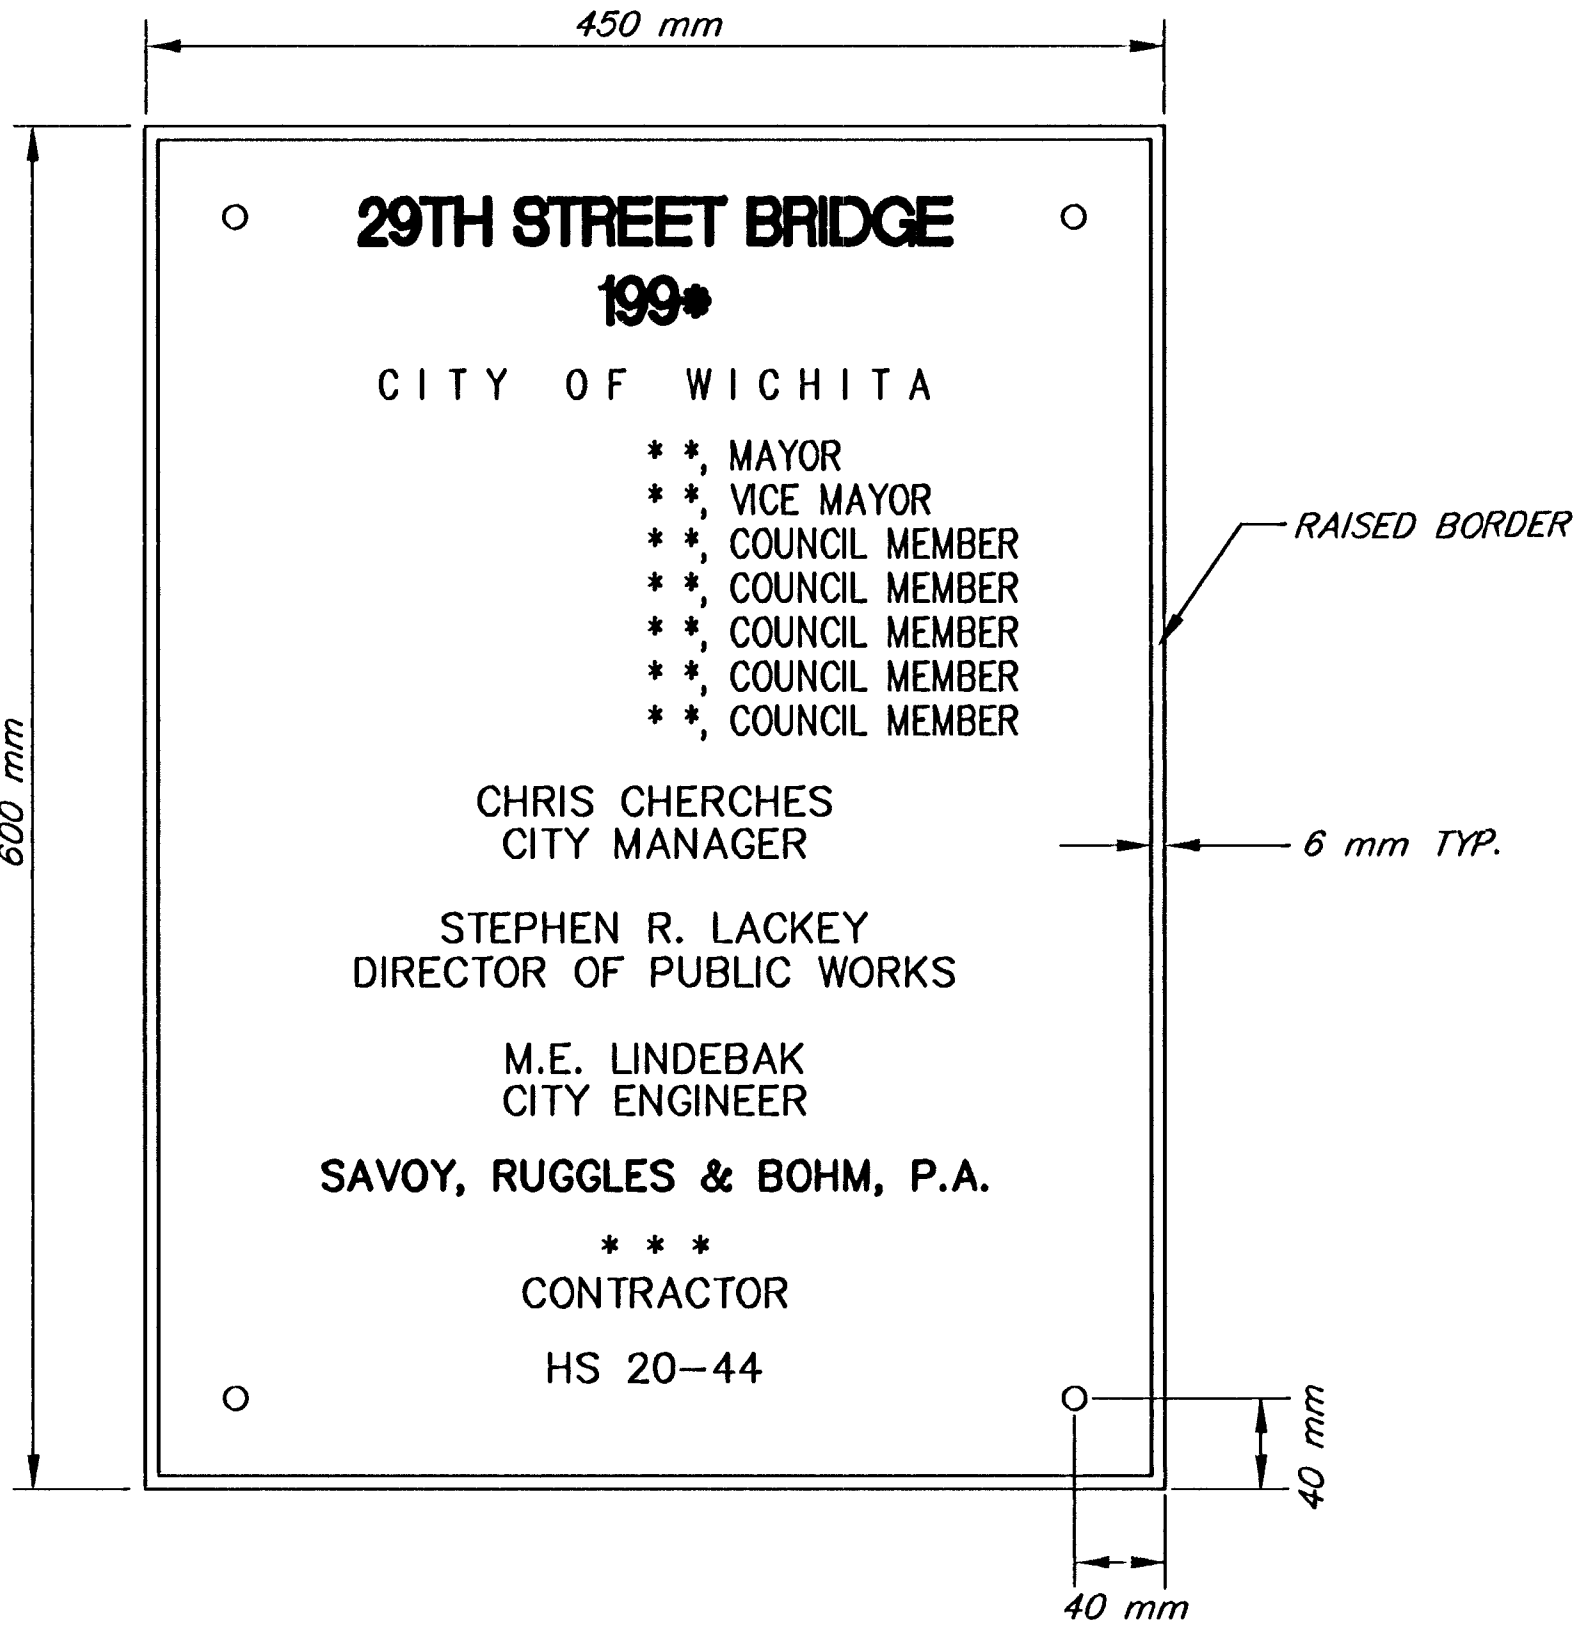

* YEAR BRIDGE COMPLETED
* * FIRST NAME, MIDDLE INITIAL, LAST NAME (BY CITY ENG. DEPT.)
* * * NAME OF CONTRACTOR

NOTES:
CONTRACTOR TO FURNISH A RUBBING OF THE BRIDGE PROJECT PLAQUE TO THE ENGINEER FOR APPROVAL PRIOR TO CASTING. PROJECT BRIDGE PLAQUE SHALL CONFORM TO APPLICABLE REQUIREMENTS OF SUB-SECTION 1625 OF THE KANSAS DEPT. OF TRANSPORTATION STANDARD SPECIFICATIONS.

PLAQUE TO BE MOUNTED ON THE TRAFFIC SIDE OF THE WEST END OF THE SOUTH HANDRAIL. PLAQUE SHALL BE MOUNTED TO STEEL PLATE AND WELDED TO 16 x 870 BARS.

PLAQUE TO BE FURNISHED BY OTHERS. NON-PARTICIPATING.

SRB				924 NORTH MAIN WICHITA KANSAS 67203		316-264-8008 FAX 264-4521		REVISED	
SAVOY, RUGGLES & BOHM, P. A.				ENGINEERING & SURVEYING					
PROJECT NUMBER									
DRAWN	DESIGN	REVIEW	DATE	UTILITY	SRB JOB	REVISED			
KWL	C.O.W.		Aug. 16, 1996		95E	15			
						33			