


DATE	
BY	
REFERENCES NOTED	
REFERENCES CHECKED	

SUMMARY OF PAVEMENT MARKINGS															
LOCATION	4" Solid WHITE Edge Line	6" Broken WHITE Lane Line	6" Dotted WHITE Extension Line	6" Solid WHITE Lane Line	18" Solid WHITE Diagonal Line	12" Solid WHITE Type I Crosswalk Line	24" Solid WHITE Type II Crosswalk Line	24" Solid WHITE Stop Line	8" Solid WHITE Gore Line	4" Solid YELLOW Edge Line	4" Solid YELLOW Double Line	18" Solid YELLOW Diagonal Line	4" Broken WHITE Line	4" Solid YELLOW No Passing Line	4" Solid YELLOW Line
29th Street															
Sta. 0+326 to Sta. 0+366	48														
Sta. 0+326 to Sta. 0+366	48														
Sta. 0+326 to Sta. 0+366											48				
TOTALS	96										48				

SPEED CONVERSION CHART	
MPH	km/h
20	30
25	40
30	50
35	60
40	60
45	70
50	80
55	90
60	100
65	110
70	110

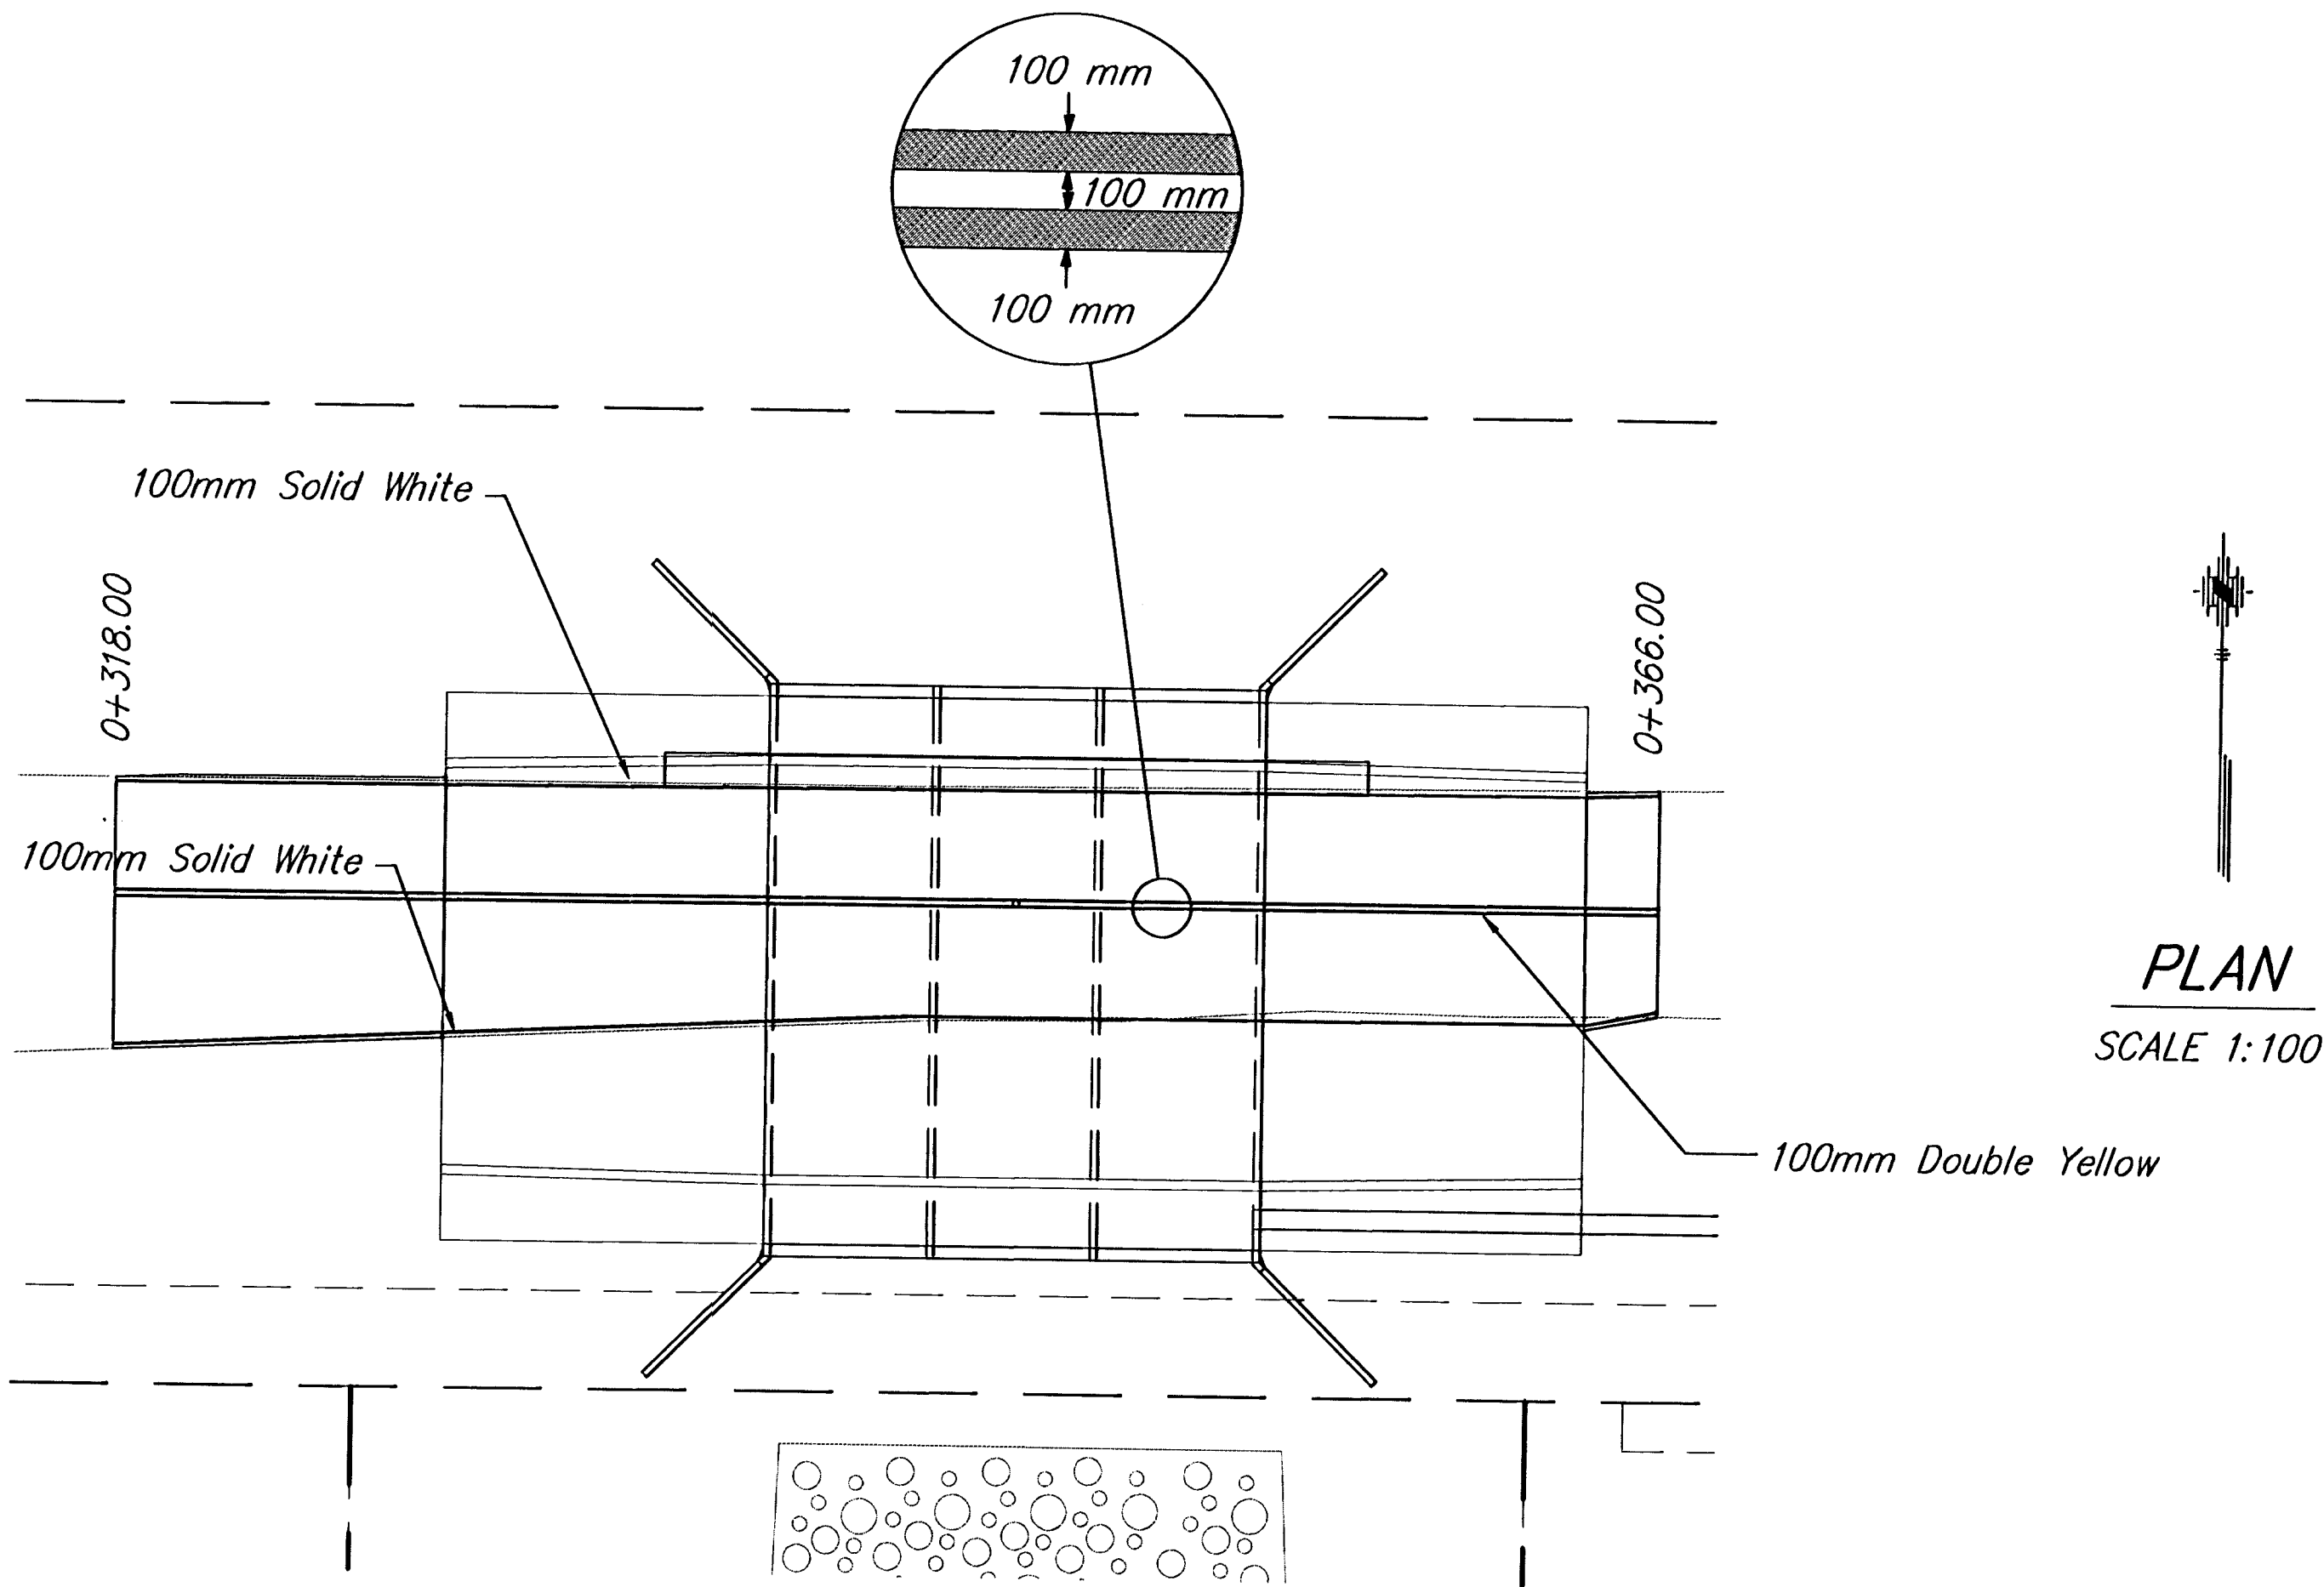

RECAPITULATION OF PAVEMENT MARKINGS		
ITEM	TOTAL	UNITS
PAVEMENT MARKING (COLD PLASTIC)(WHITE)(4")		METERS
PAVEMENT MARKING (COLD PLASTIC)(WHITE)(6")		METERS
PAVEMENT MARKING (COLD PLASTIC)(WHITE)(8")		METERS
PAVEMENT MARKING (COLD PLASTIC)(WHITE)(12")		METERS
PAVEMENT MARKING (COLD PLASTIC)(WHITE)(18")		METERS
PAVEMENT MARKING (COLD PLASTIC)(WHITE)(24")		METERS
PAVEMENT MARKING (COLD PLASTIC)(YELLOW)(4")		METERS
PAVEMENT MARKING (COLD PLASTIC)(YELLOW)(18")		METERS
PAVEMENT MARKING SYMBOL (COLD PLASTIC)(WHITE) - LT. ARROW		EACH
PAVEMENT MARKING SYMBOL (COLD PLASTIC)(WHITE)		EACH
PAVEMENT MARKING SYMBOL (COLD PLASTIC)(WHITE)		EACH
PAVEMENT MARKING SYMBOL (COLD PLASTIC)(WHITE)		EACH
PAVEMENT MARKING (PATTERNED COLD PLASTIC)(WHITE)(4")	96	METERS
PAVEMENT MARKING (PATTERNED COLD PLASTIC)(WHITE)(6")		METERS
PAVEMENT MARKING (PATTERNED COLD PLASTIC)(WHITE)(8")		METERS
PAVEMENT MARKING (PATTERNED COLD PLASTIC)(WHITE)(12")		METERS
PAVEMENT MARKING (PATTERNED COLD PLASTIC)(WHITE)(18")		METERS
PAVEMENT MARKING (PATTERNED COLD PLASTIC)(WHITE)(24")		METERS
PAVEMENT MARKING (PATTERNED COLD PLASTIC)(YELLOW)(4")	96	METERS
PAVEMENT MARKING (PATTERNED COLD PLASTIC)(YELLOW)(18")		METERS
PAVEMENT MARKING SYMBOL (PATTERNED COLD PLASTIC)(WHITE)		EACH
PAVEMENT MARKING SYMBOL (PATTERNED COLD PLASTIC)(WHITE) RAILROAD		EACH
PAVEMENT MARKING SYMBOL (PATTERNED COLD PLASTIC)(WHITE)		EACH
PAVEMENT MARKING SYMBOL (PATTERNED COLD PLASTIC)(WHITE)		EACH
PAVEMENT MARKING (THERMOPLASTIC)(WHITE)(4")		METERS
PAVEMENT MARKING (THERMOPLASTIC)(WHITE)(6")		METERS
PAVEMENT MARKING (THERMOPLASTIC)(WHITE)(8")		METERS
PAVEMENT MARKING (THERMOPLASTIC)(WHITE)(12")		METERS
PAVEMENT MARKING (THERMOPLASTIC)(WHITE)(18")		METERS
PAVEMENT MARKING (THERMOPLASTIC)(WHITE)(24")		METERS
PAVEMENT MARKING (THERMOPLASTIC)(YELLOW)(4")		METERS
PAVEMENT MARKING (THERMOPLASTIC)(YELLOW)(18")		METERS
PAVEMENT MARKING SYMBOL (THERMOPLASTIC)(WHITE)		EACH
PAVEMENT MARKING SYMBOL (THERMOPLASTIC)(WHITE)		EACH
PAVEMENT MARKING SYMBOL (THERMOPLASTIC)(WHITE)		EACH
PAVEMENT MARKING SYMBOL (THERMOPLASTIC)(WHITE)		EACH
PAVEMENT MARKING (FOIL BACKED)(WHITE)(4")		METERS
PAVEMENT MARKING (FOIL BACKED)(WHITE)(8")		METERS
PAVEMENT MARKING (FOIL BACKED)(WHITE)(18")		METERS
PAVEMENT MARKING (FOIL BACKED)(YELLOW)(4")		METERS
PAVEMENT MARKING (FOIL BACKED)(YELLOW)(18")		METERS
		METERS