


**PLANT LIST FOR THIS SHEET**

QTY.	COMMON NAME	BOTANICAL NAME	SIZE	CONDITION/REMARKS
<b>LARGE DECIDUOUS TREES</b>				
1	THORNLESS HONEYLOCUST	Gleditsia triacanthos 'Shademaster'	25" cal.	Balled-in-Burlap
3	CHINESE PISTACHE	Pistacia chinensis	25" cal.	Balled-in-Burlap
<b>ORNAMENTAL TREES</b>				
6	PRAIRIFIRE CRABAPPLE	Malus sp. 'Prairifire'	15" cal.	Balled-in-Burlap
<b>LAWN</b>				
-	K-31 FESCUE	Festuca arundinacea 'K-31'	80D	

TOWNE PARC ADDITION

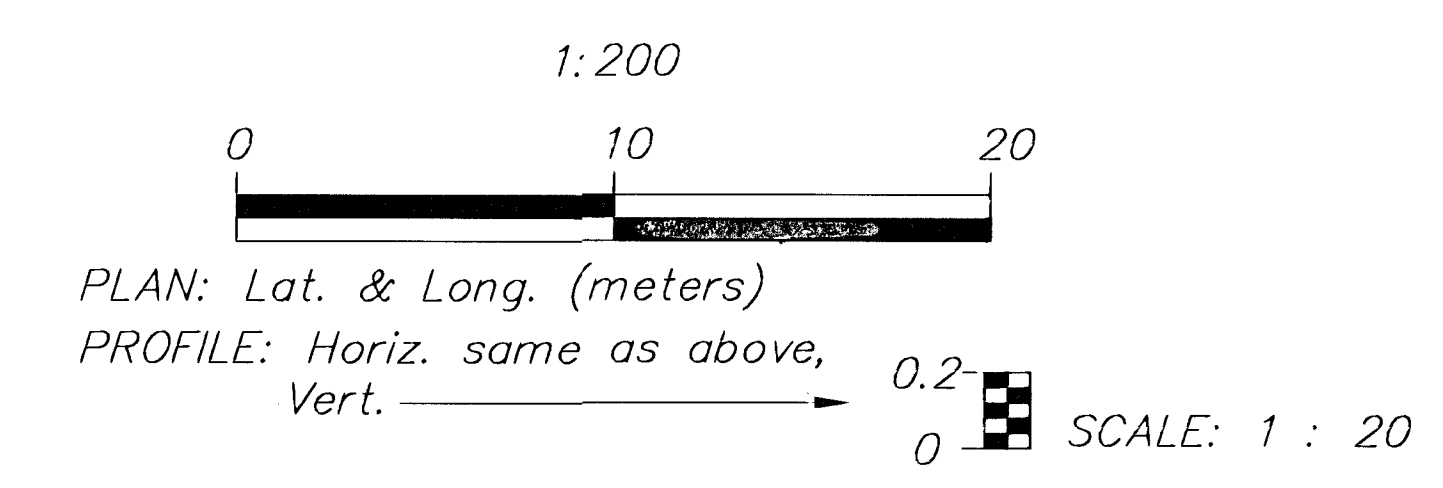

NO.	DATE	REVISIONS	BY	APP'D
2				
1				

KANSAS DEPARTMENT OF TRANSPORTATION  
**LANDSCAPE IMPROVEMENTS**  
**PAWNEE AVE.**  
**STA. 4+140 TO STA. 4+280**  
 PROJ. NO. 87 STP-N-0129-01 SEDGWICK COUNTY

**MID-KANSAS ENGINEERING CONSULTANTS, INC.**  
 WICHITA, KANSAS

DESIGNED BY: JTC	CHECKED BY: JTC
DRAWN BY: GJR	DATE: APRIL 2002 SHEET 11 OF 23

G:\CIVIL\PAWNEE\WEBB\87171\ROADSIDE LANDSCAPE\11and8.dwg Wed Apr 17 10:39:21 2002