




©2016  
MKEC Engineering  
All Rights Reserved  
www.mkec.com  
These drawings and their contents, including, but not limited to, all concepts, designs, & ideas are the exclusive property of MKEC Engineering (MKEC), and may not be used or reproduced in any way without the express consent of MKEC.

**STORM SEWER  
LINE 5 AND  
LINE 6**


PROJECT NO.	472-85213	
DATE	SEPT. 2016	
SCALE	1"=20'	
DESIGNED	DRAWN	CHECKED
JRA	WNJ	JREA

NO.	REVISION	DATE

J:\PROJECTS\2016\1501\40178\_COW\_21ST & OLIVER\_XXXXXX CAD\SHS\505\_COW\SWS\515178\905.DWG  
 PLOTTED: Thursday, September 22, 2016 @ 01:48PM

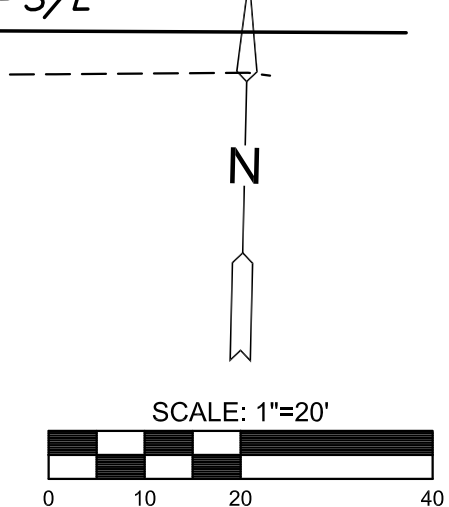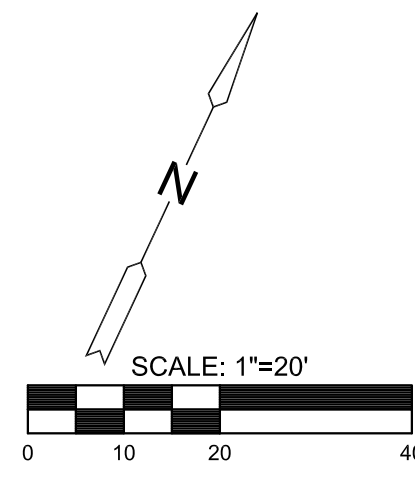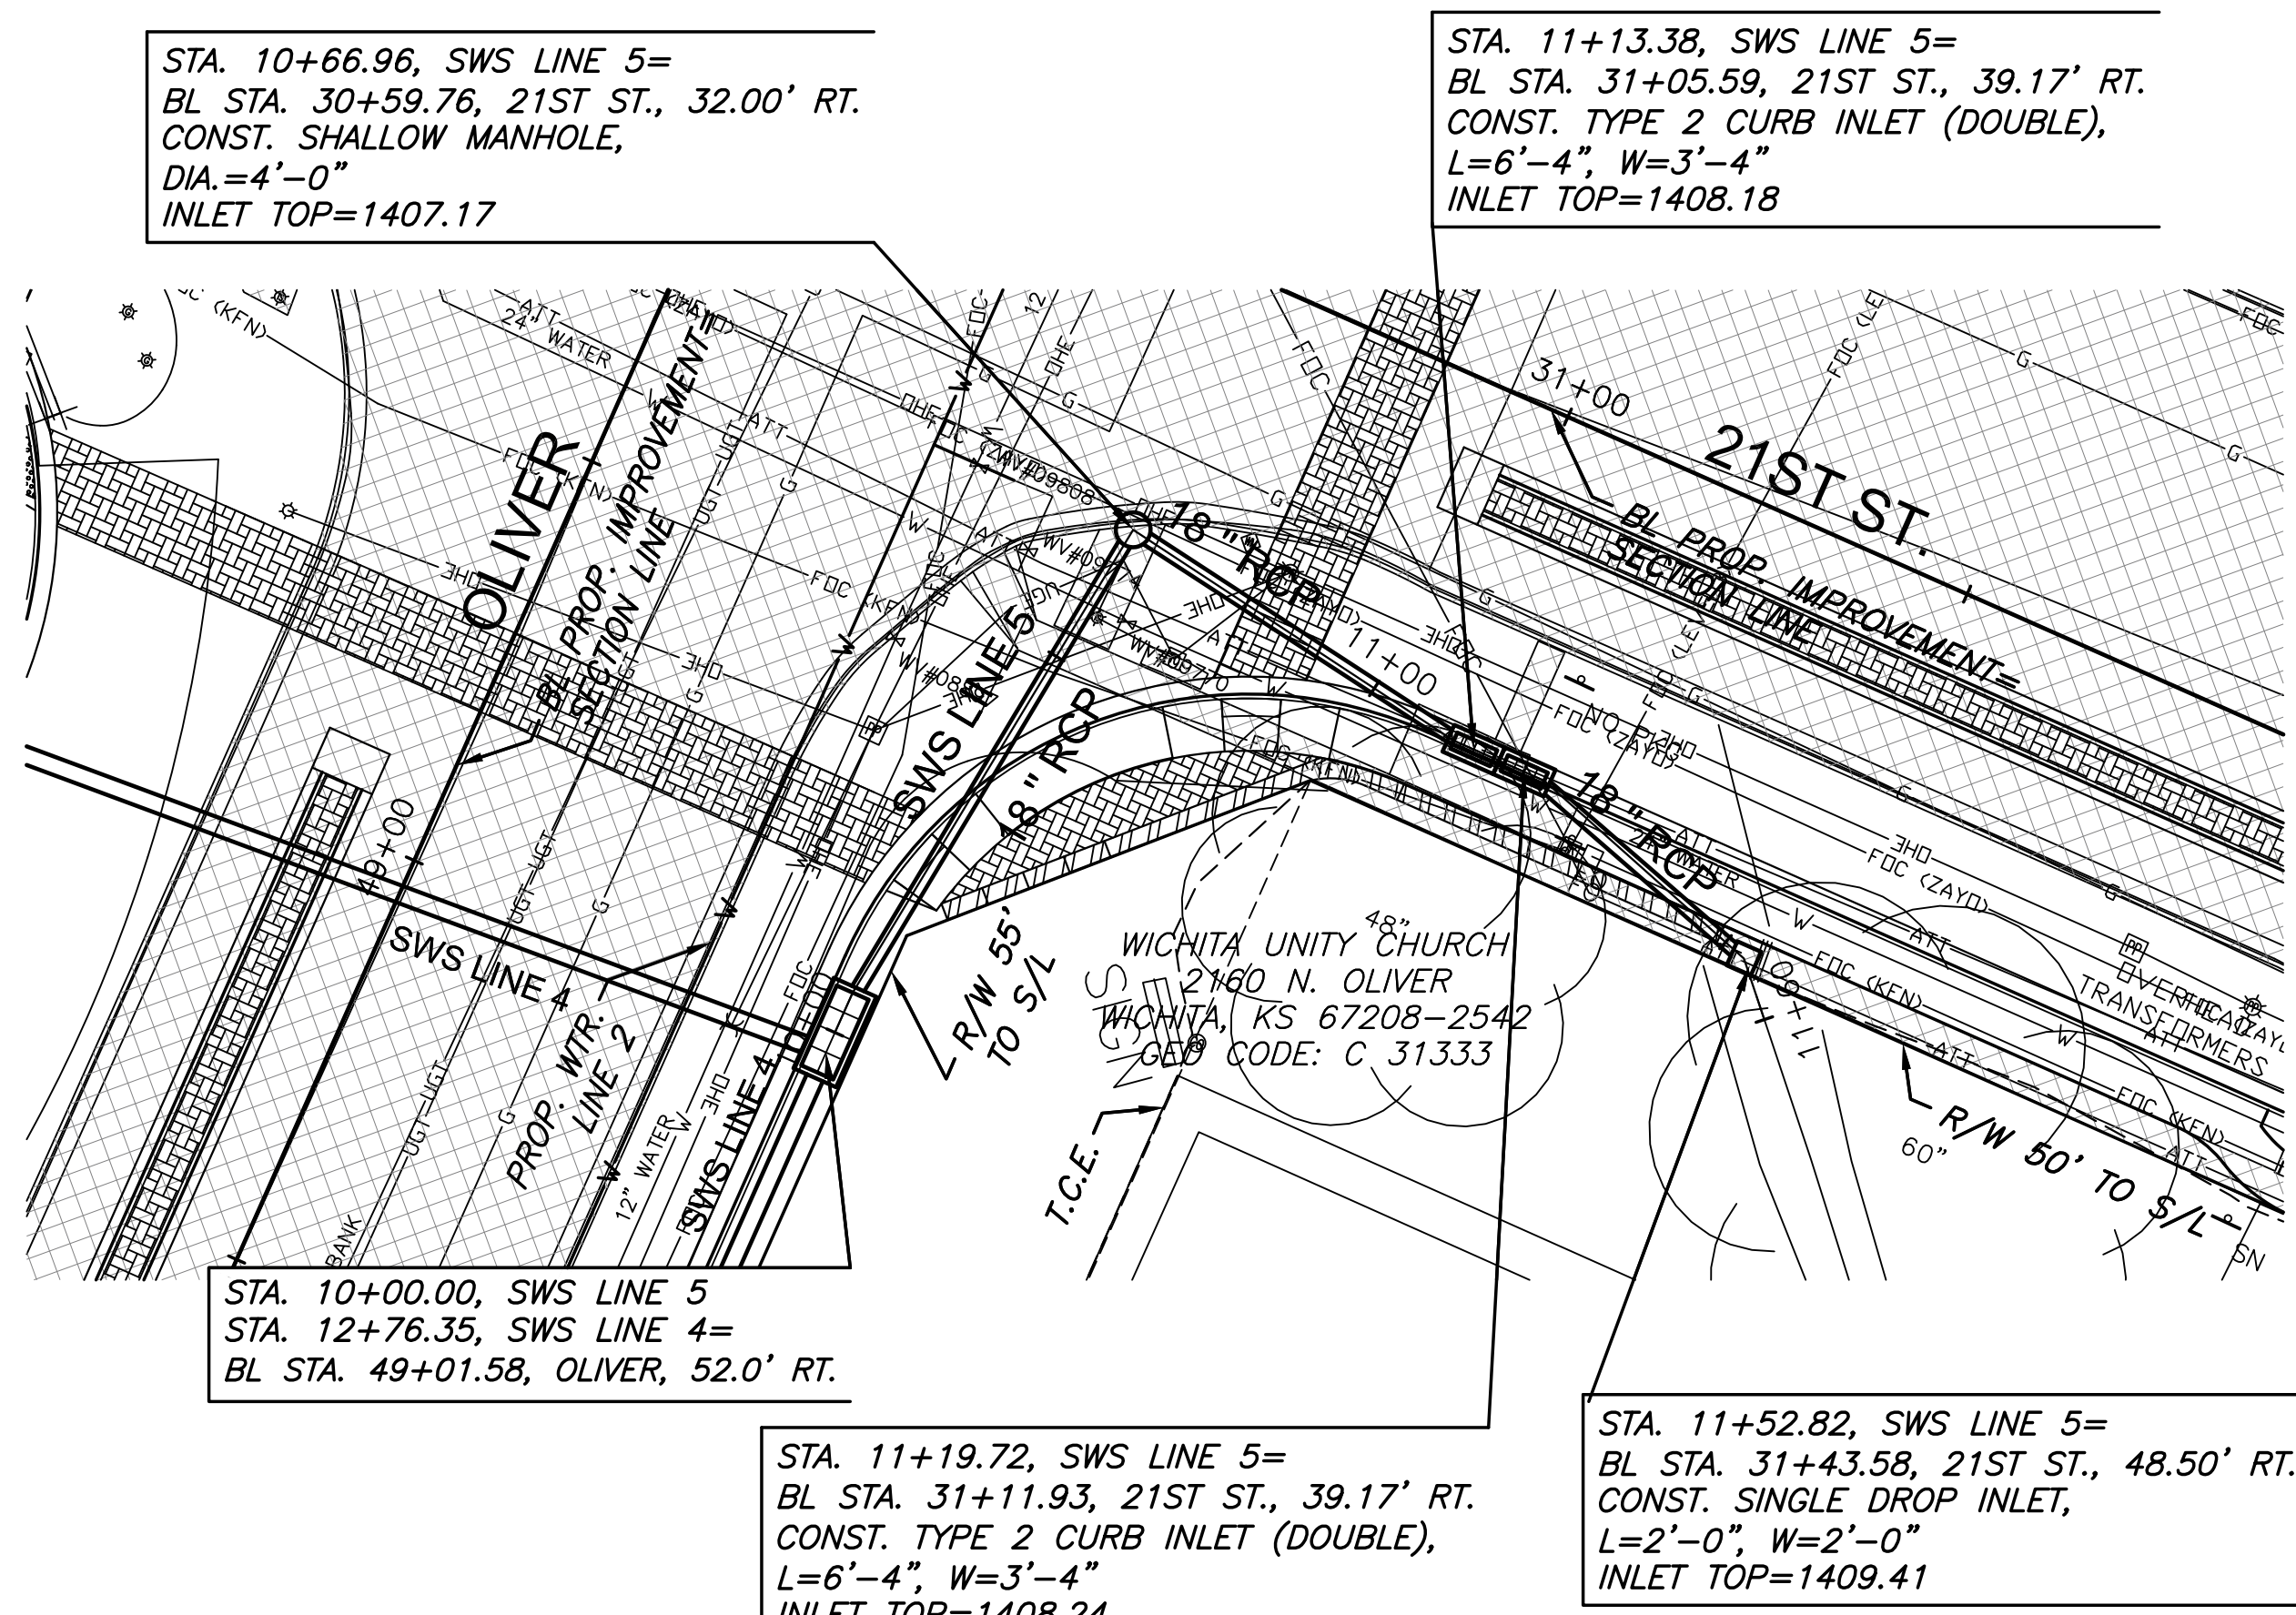

**PLAN SWS LINE 5  
PROFILE SWS LINE 5**

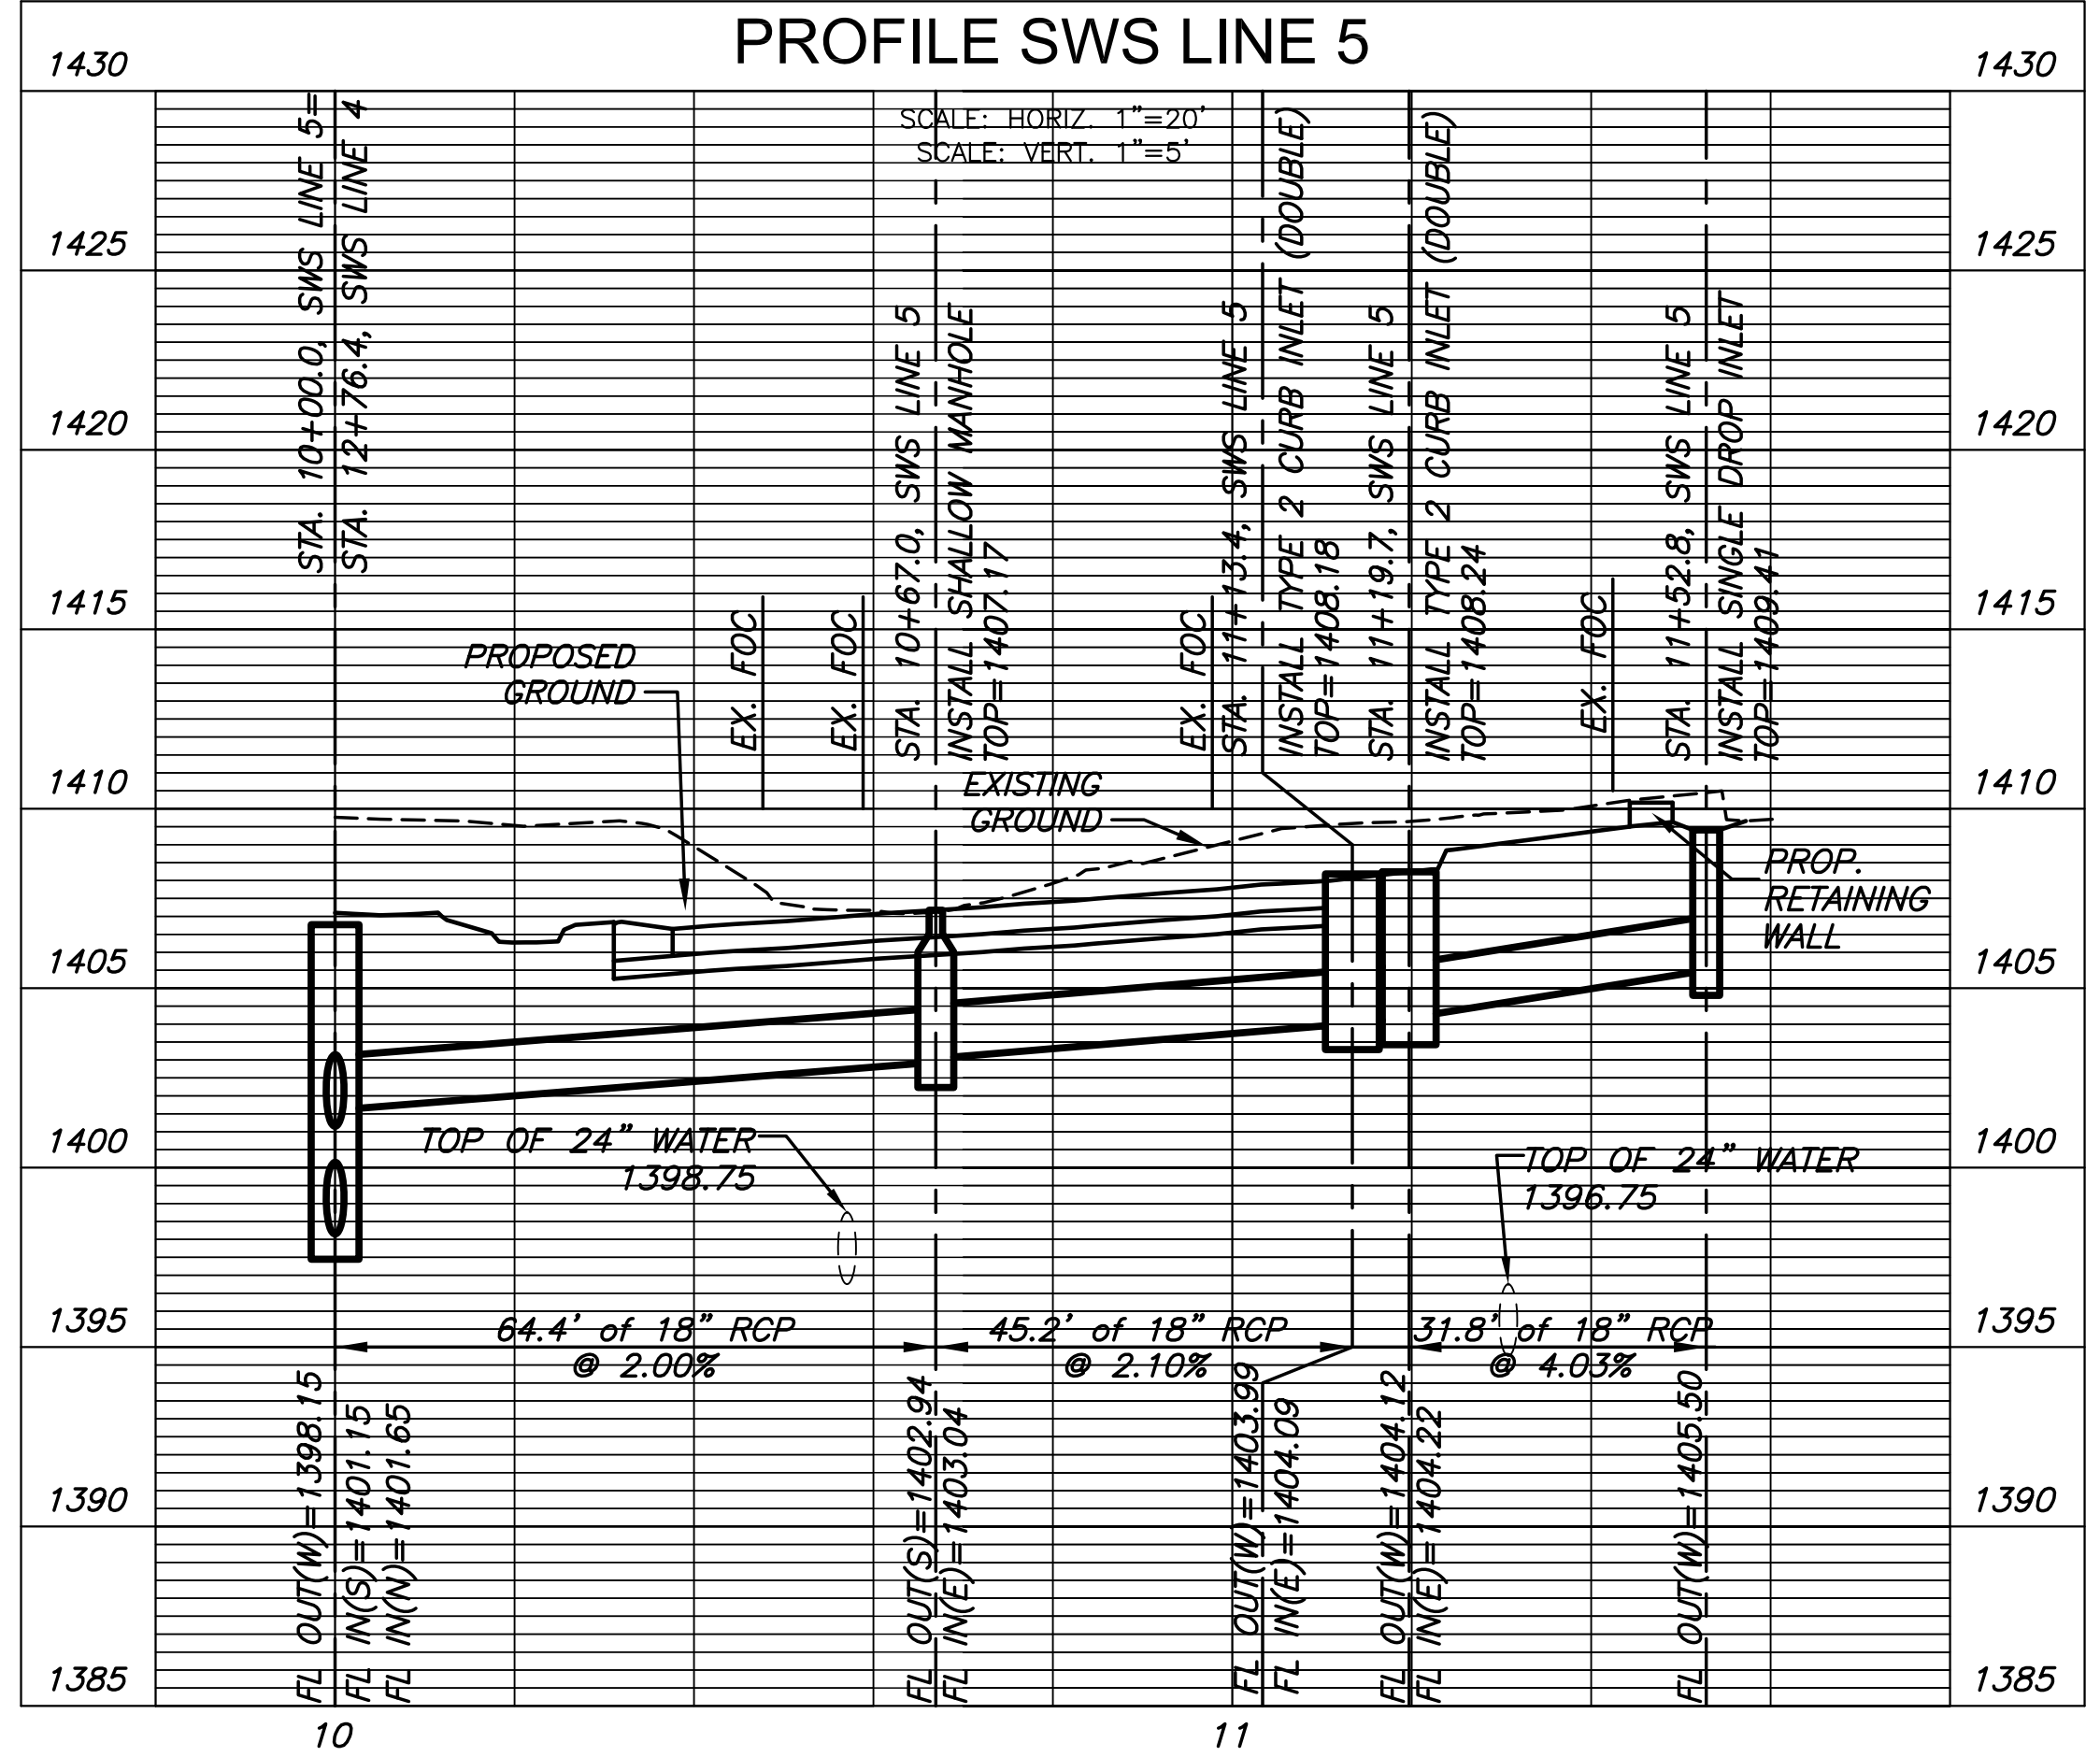

**PLAN SWS LINE 6  
PROFILE SWS LINE 6**

