
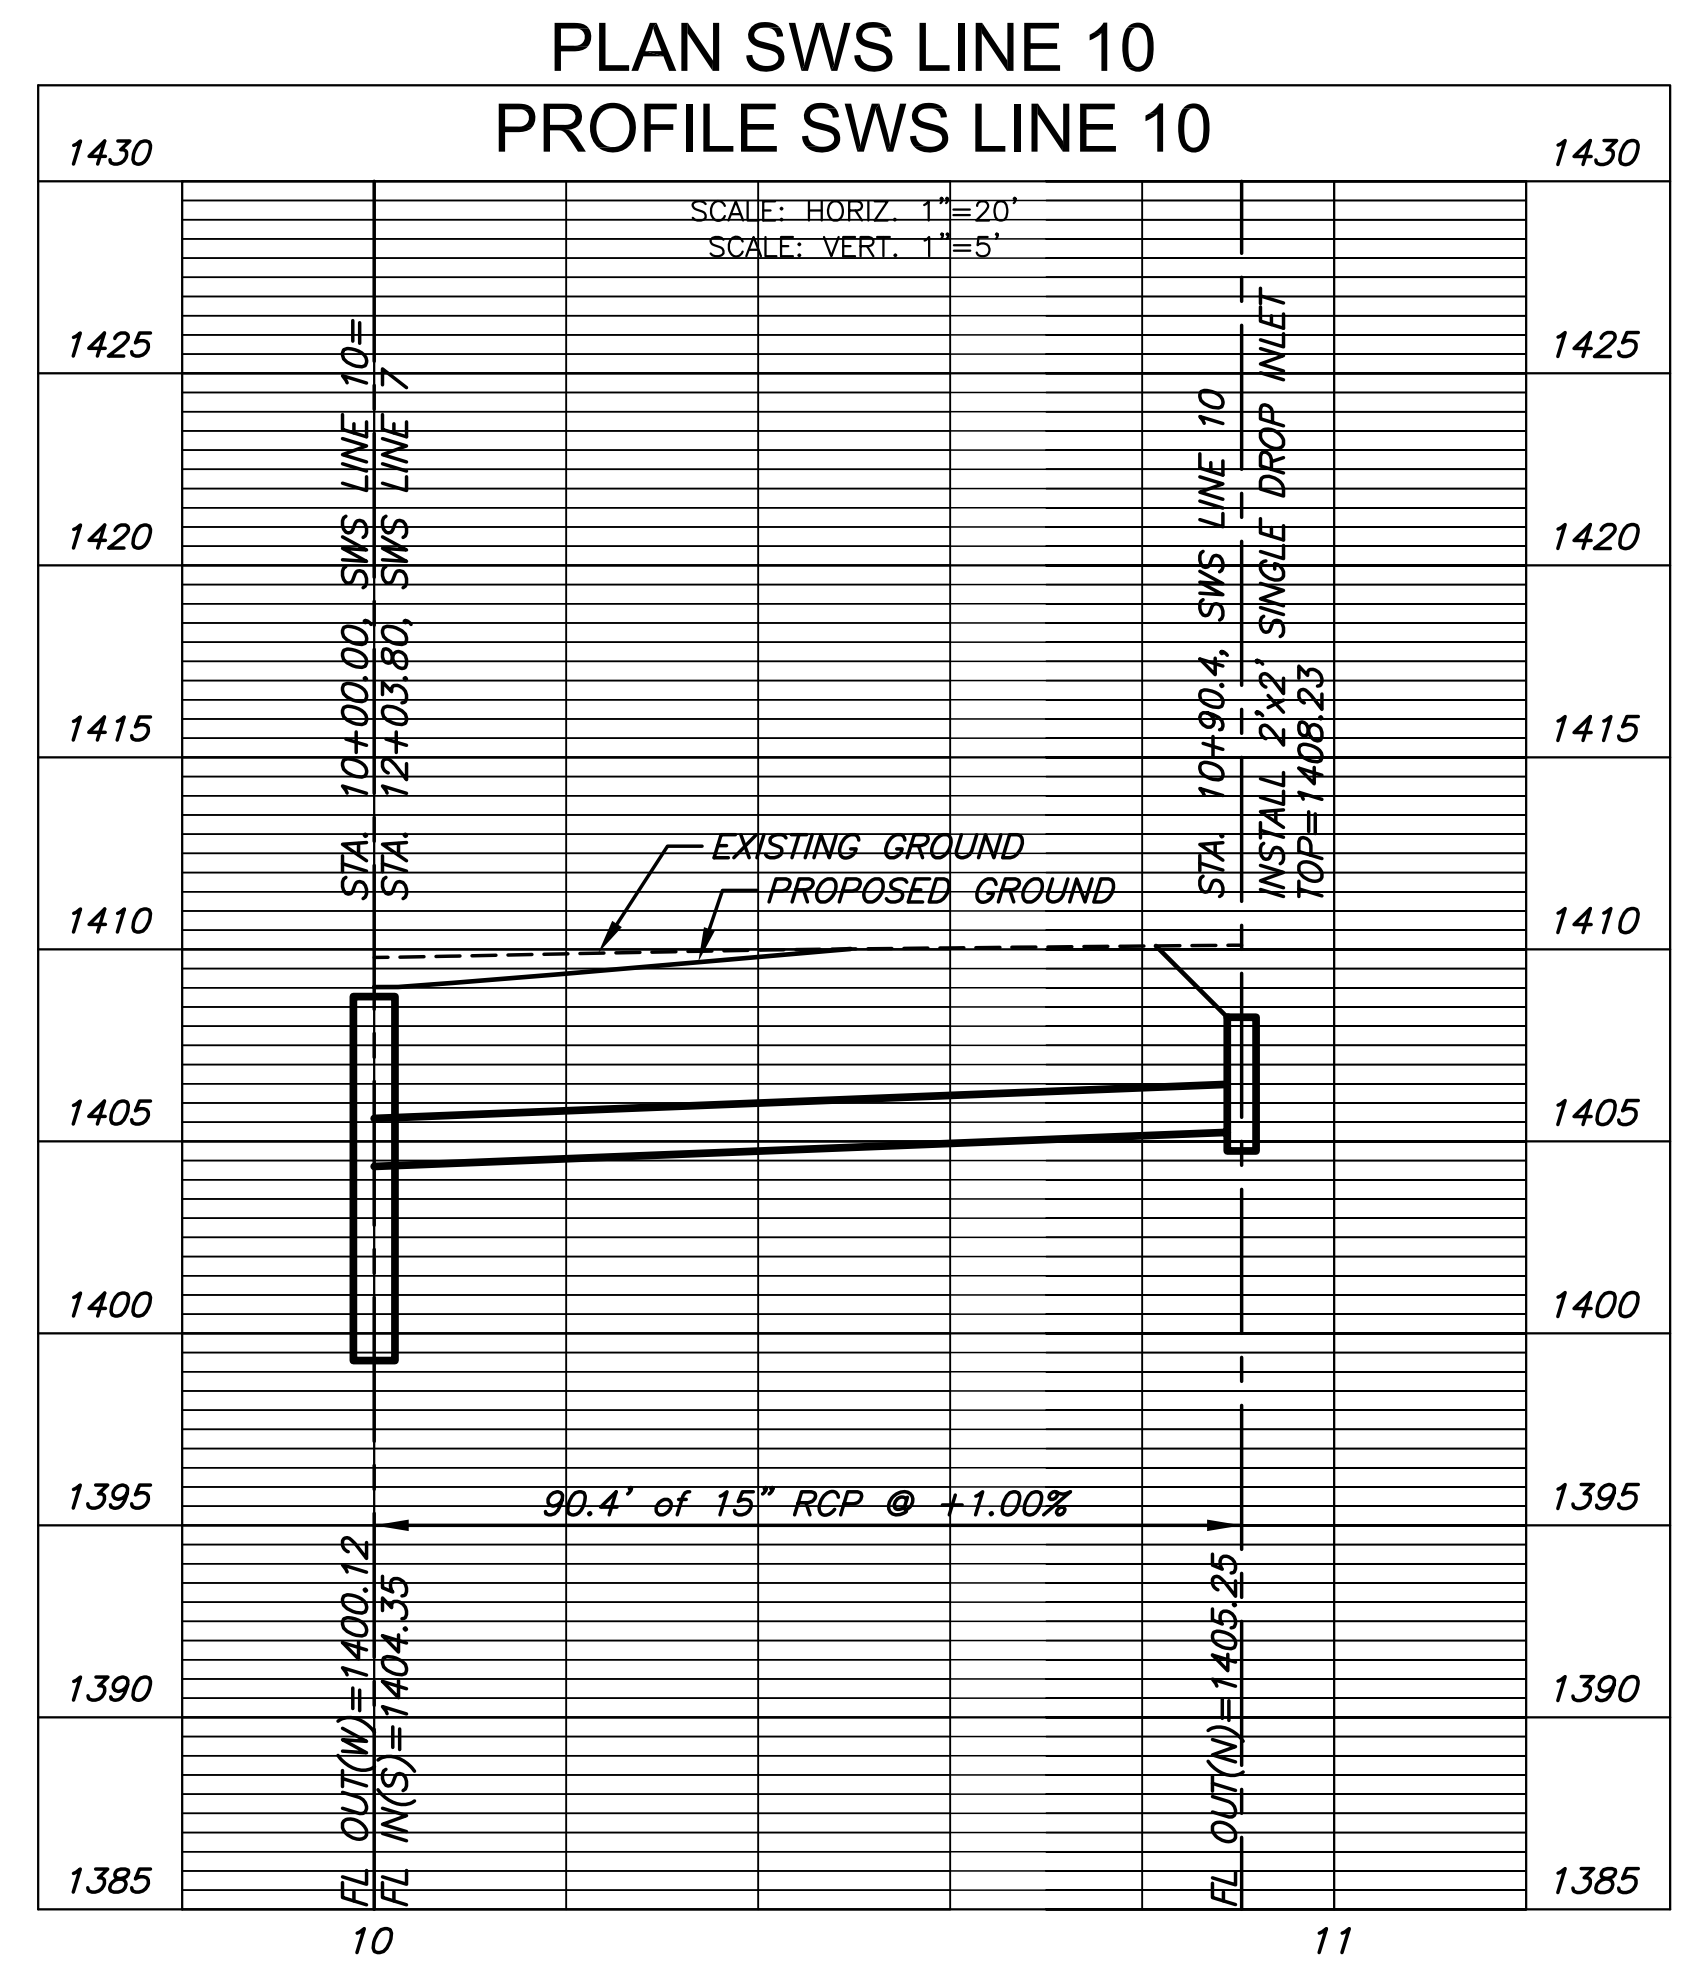
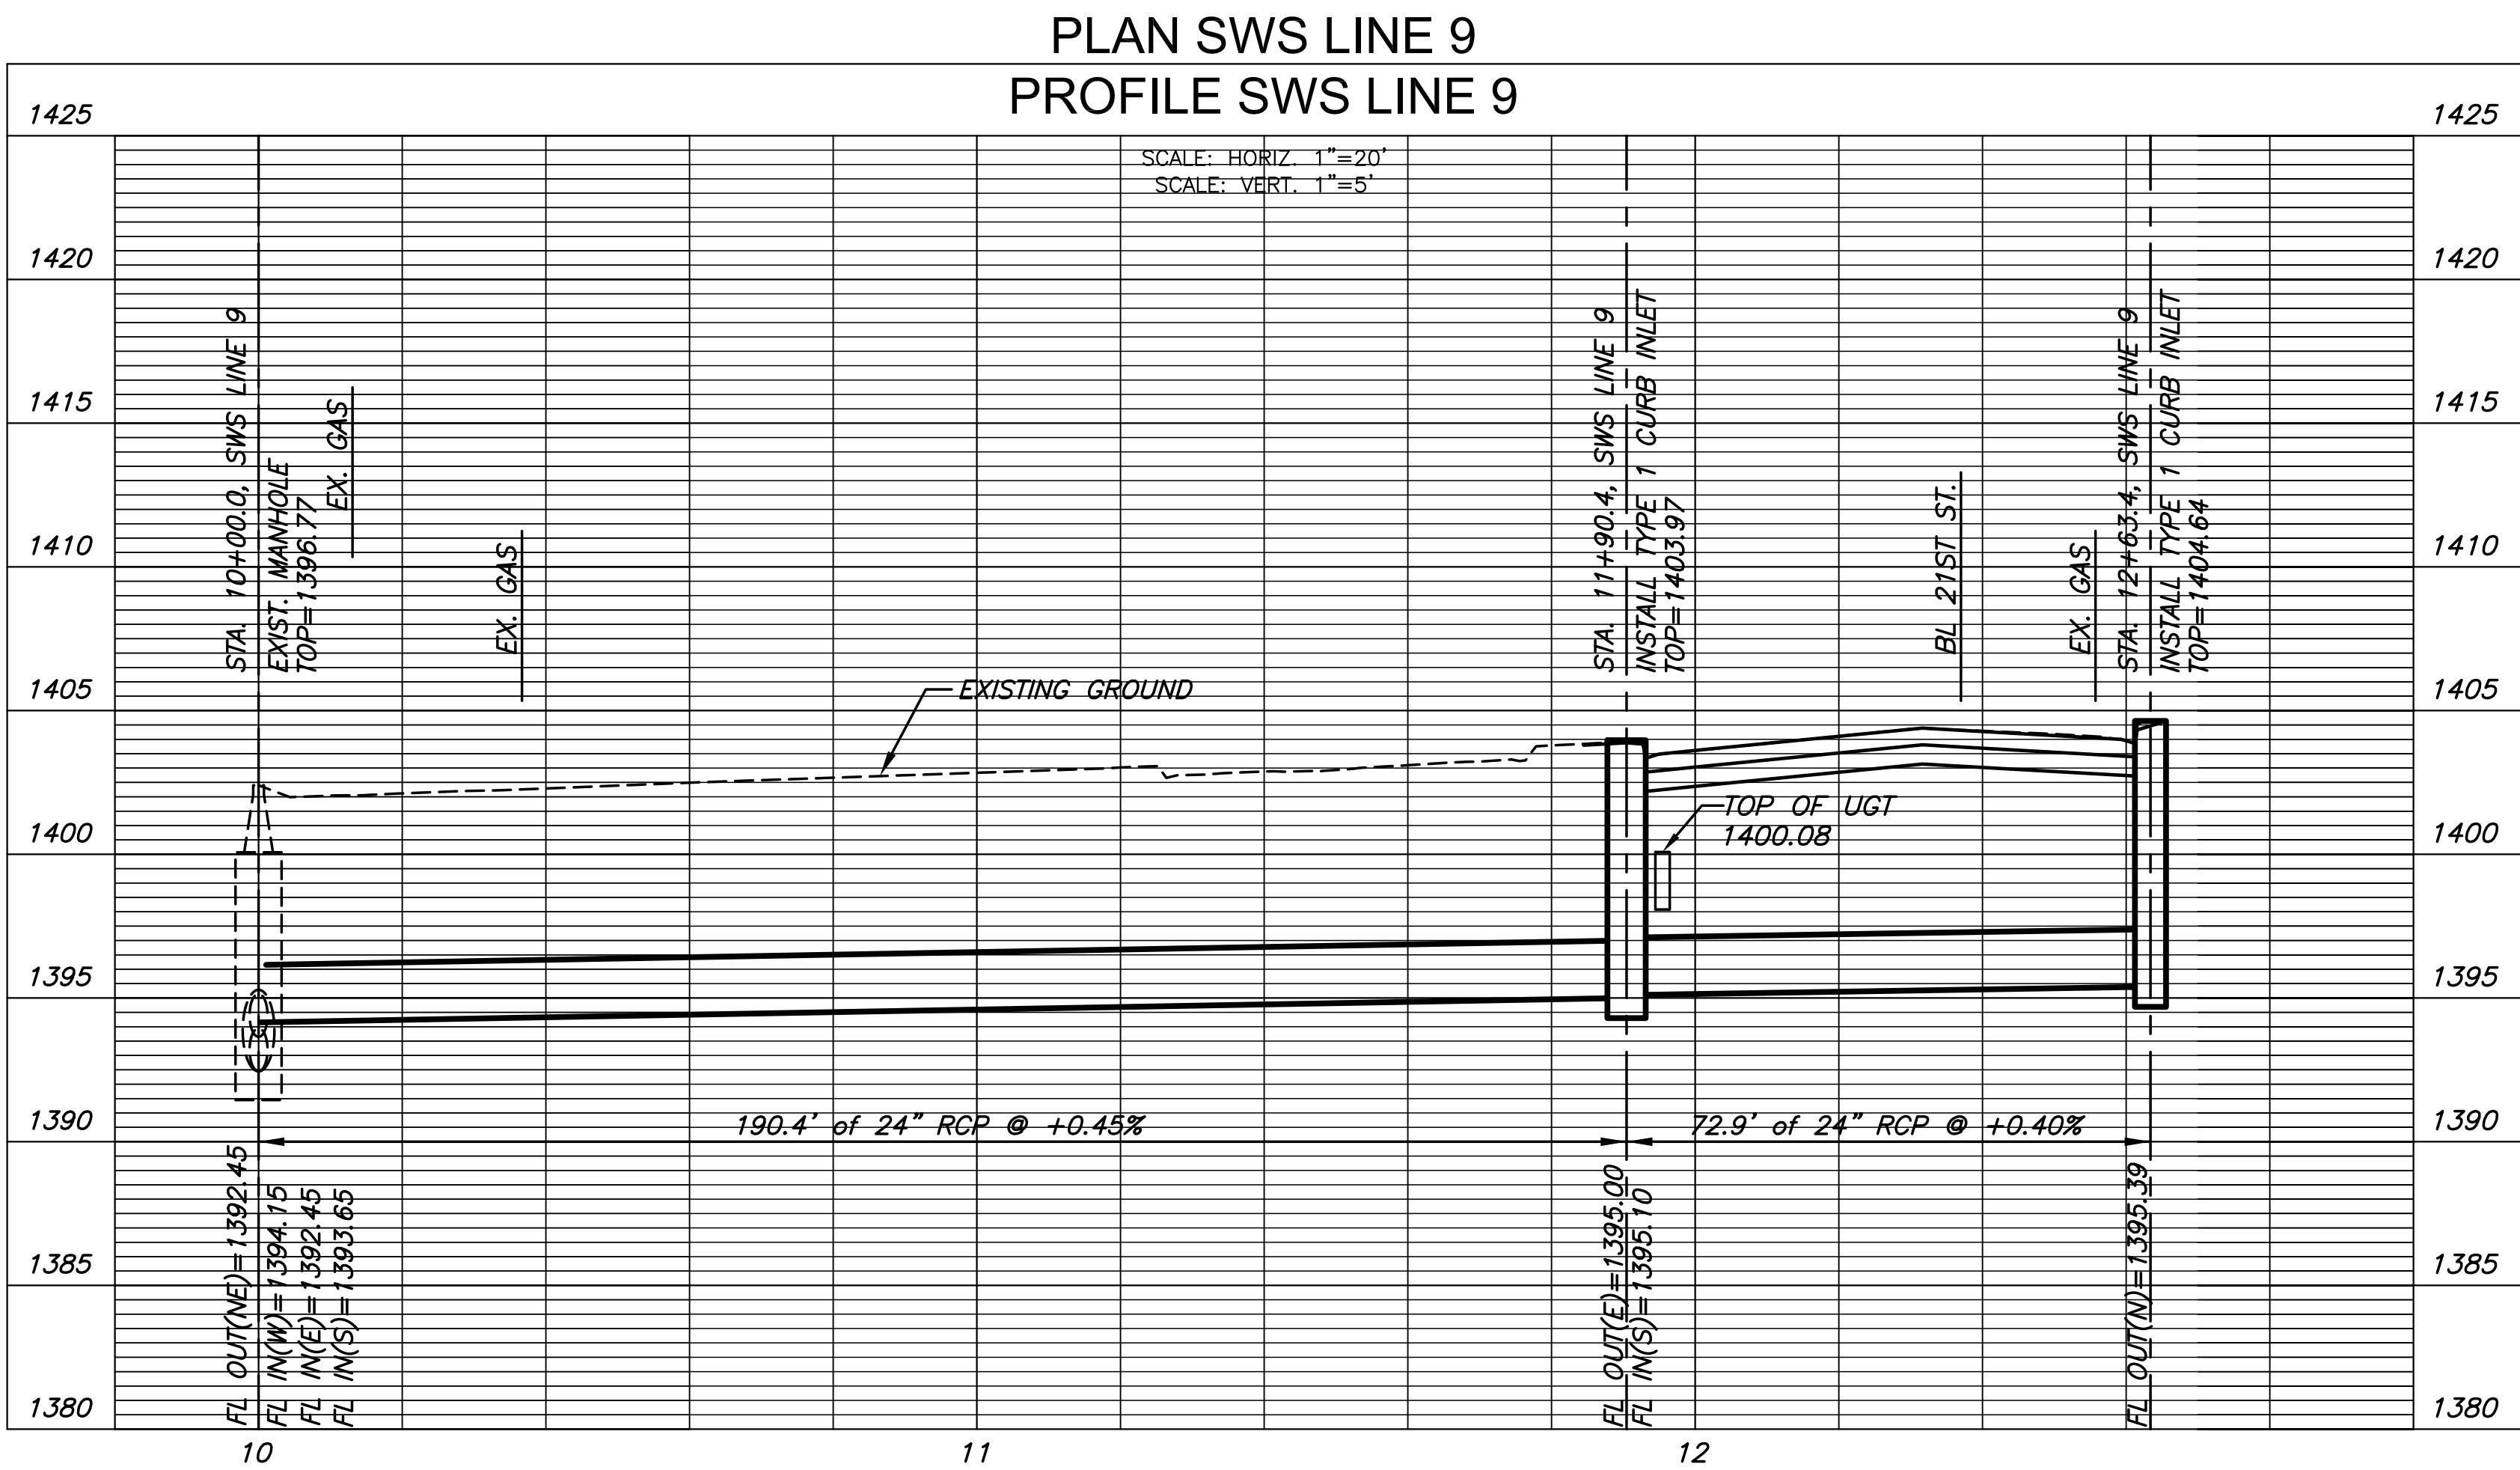
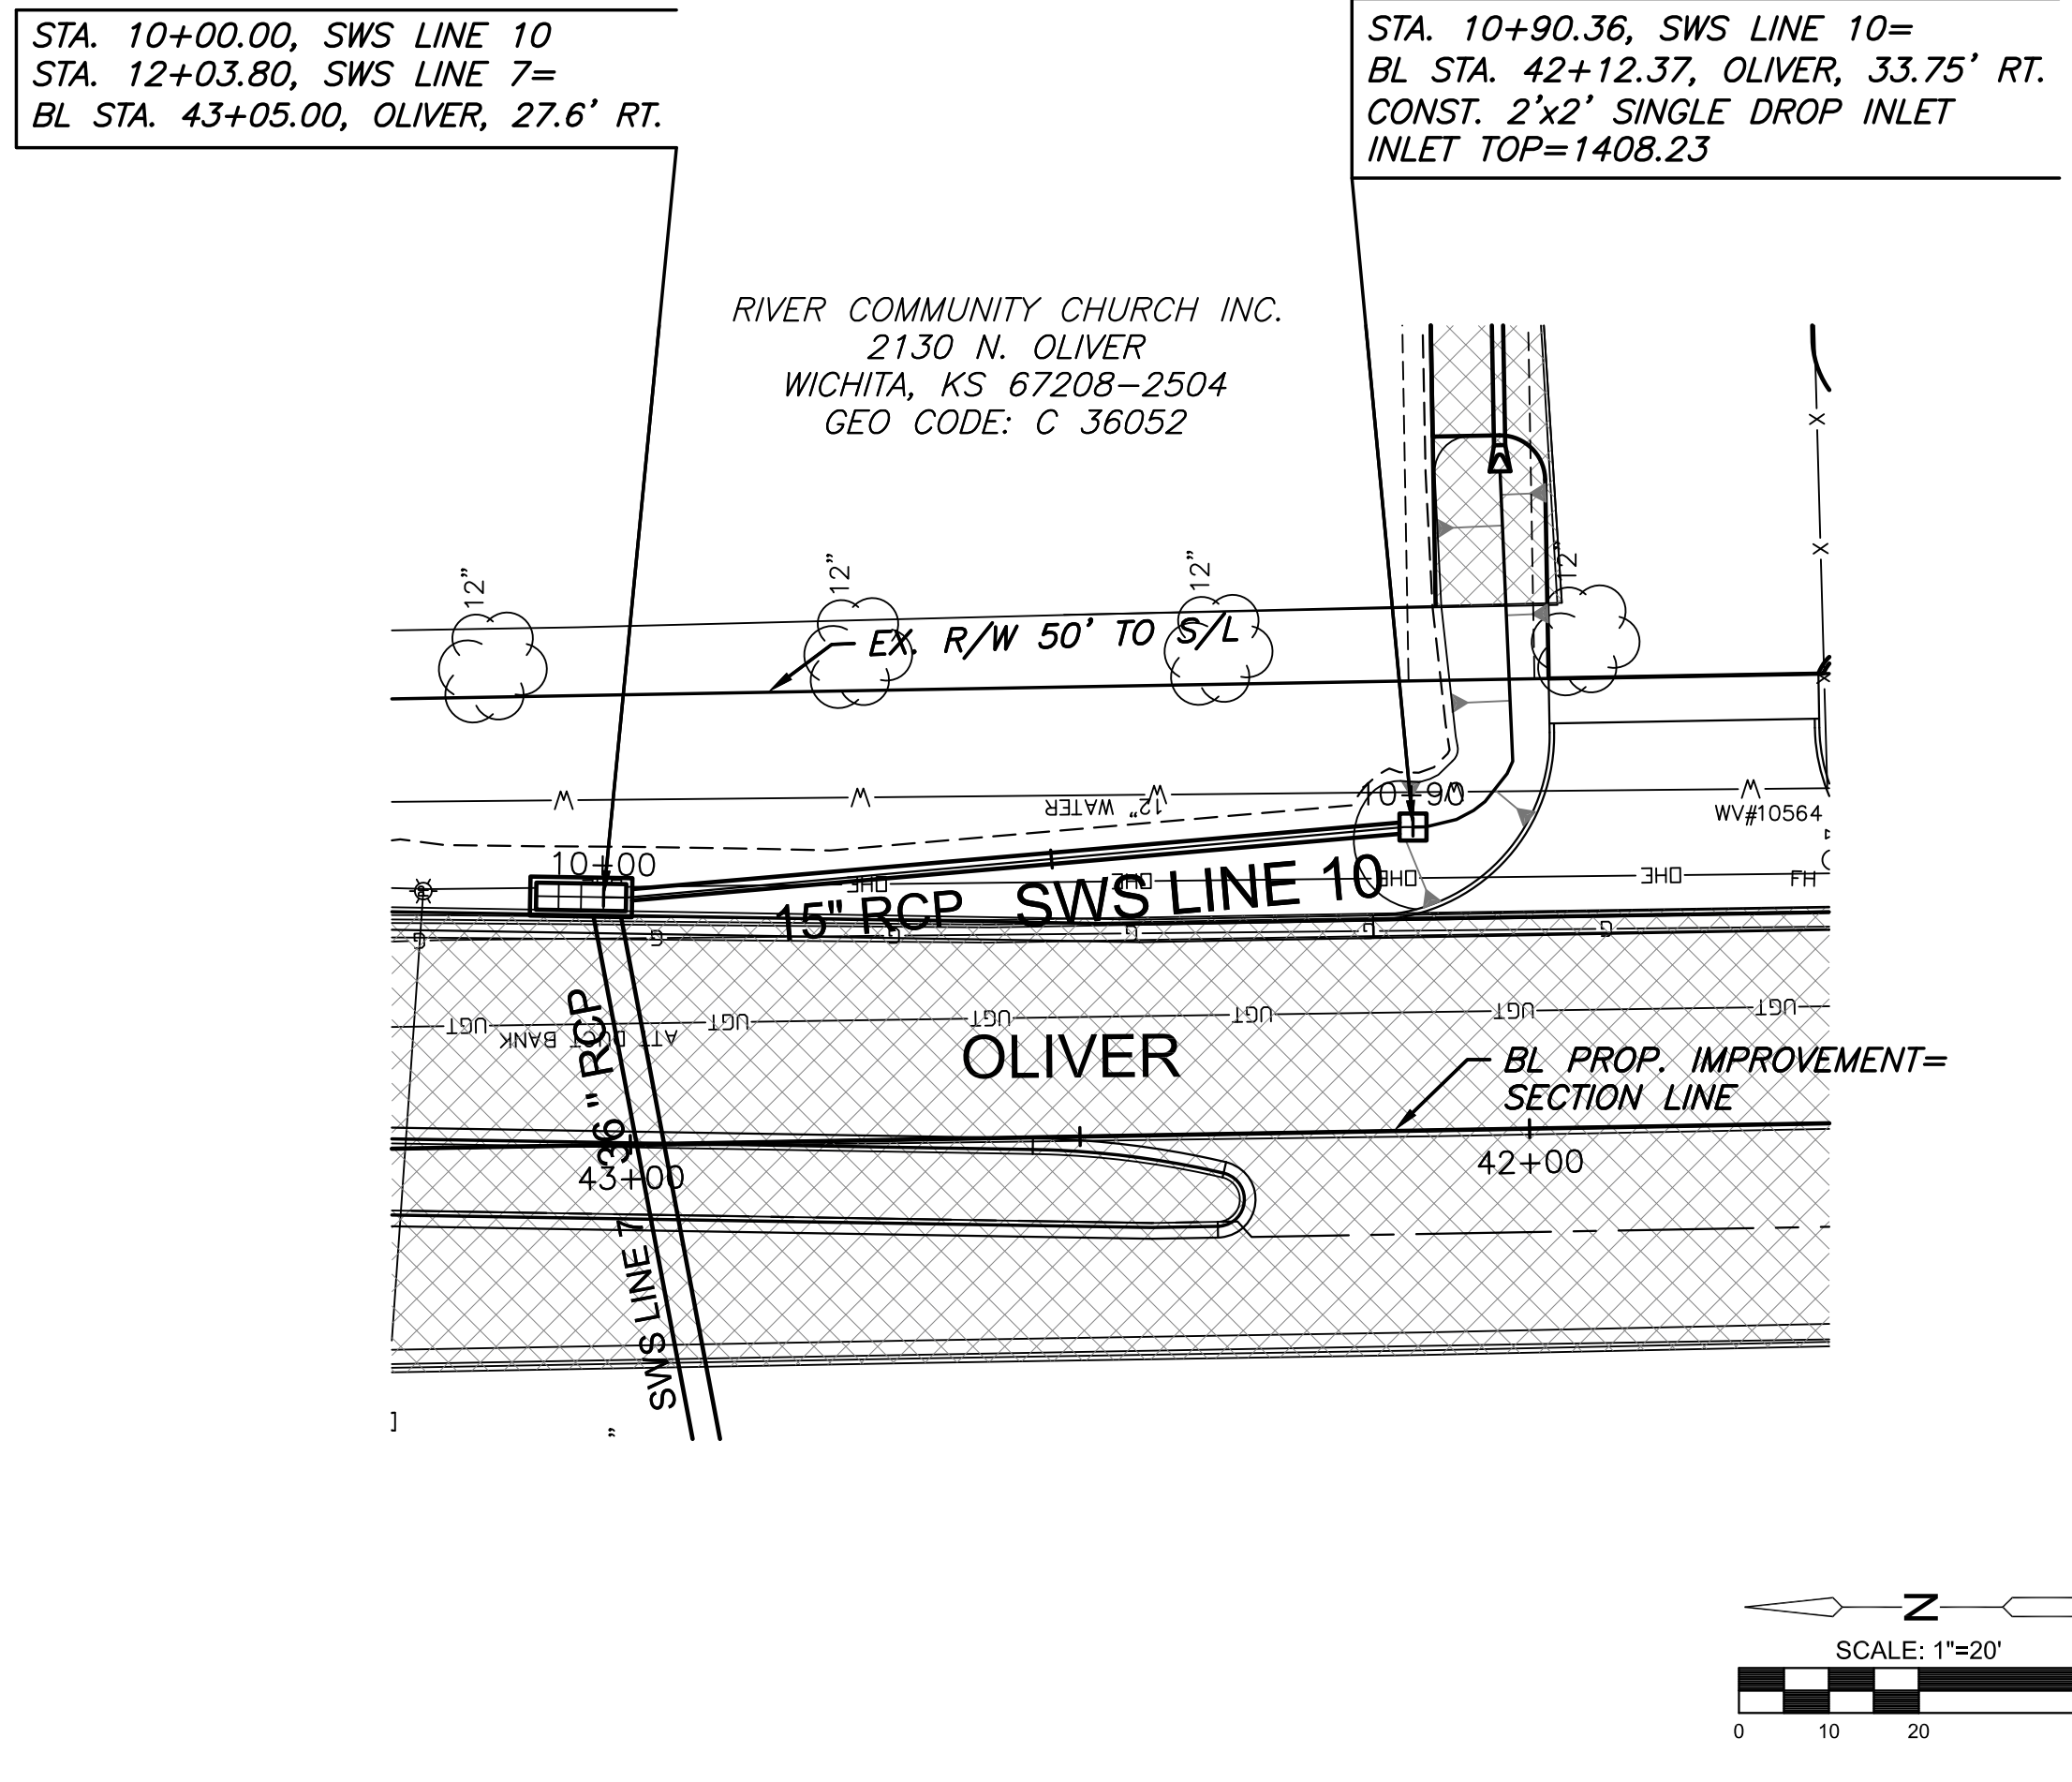


PLOTTED: Thursday, September 22, 2016 @ 02:04PM

J:\PROJECTS\2016\191040178_COW_21ST & OLIVER_XXXXXX CAD\SHS\505_CIVIL\SW\515178007.DWG

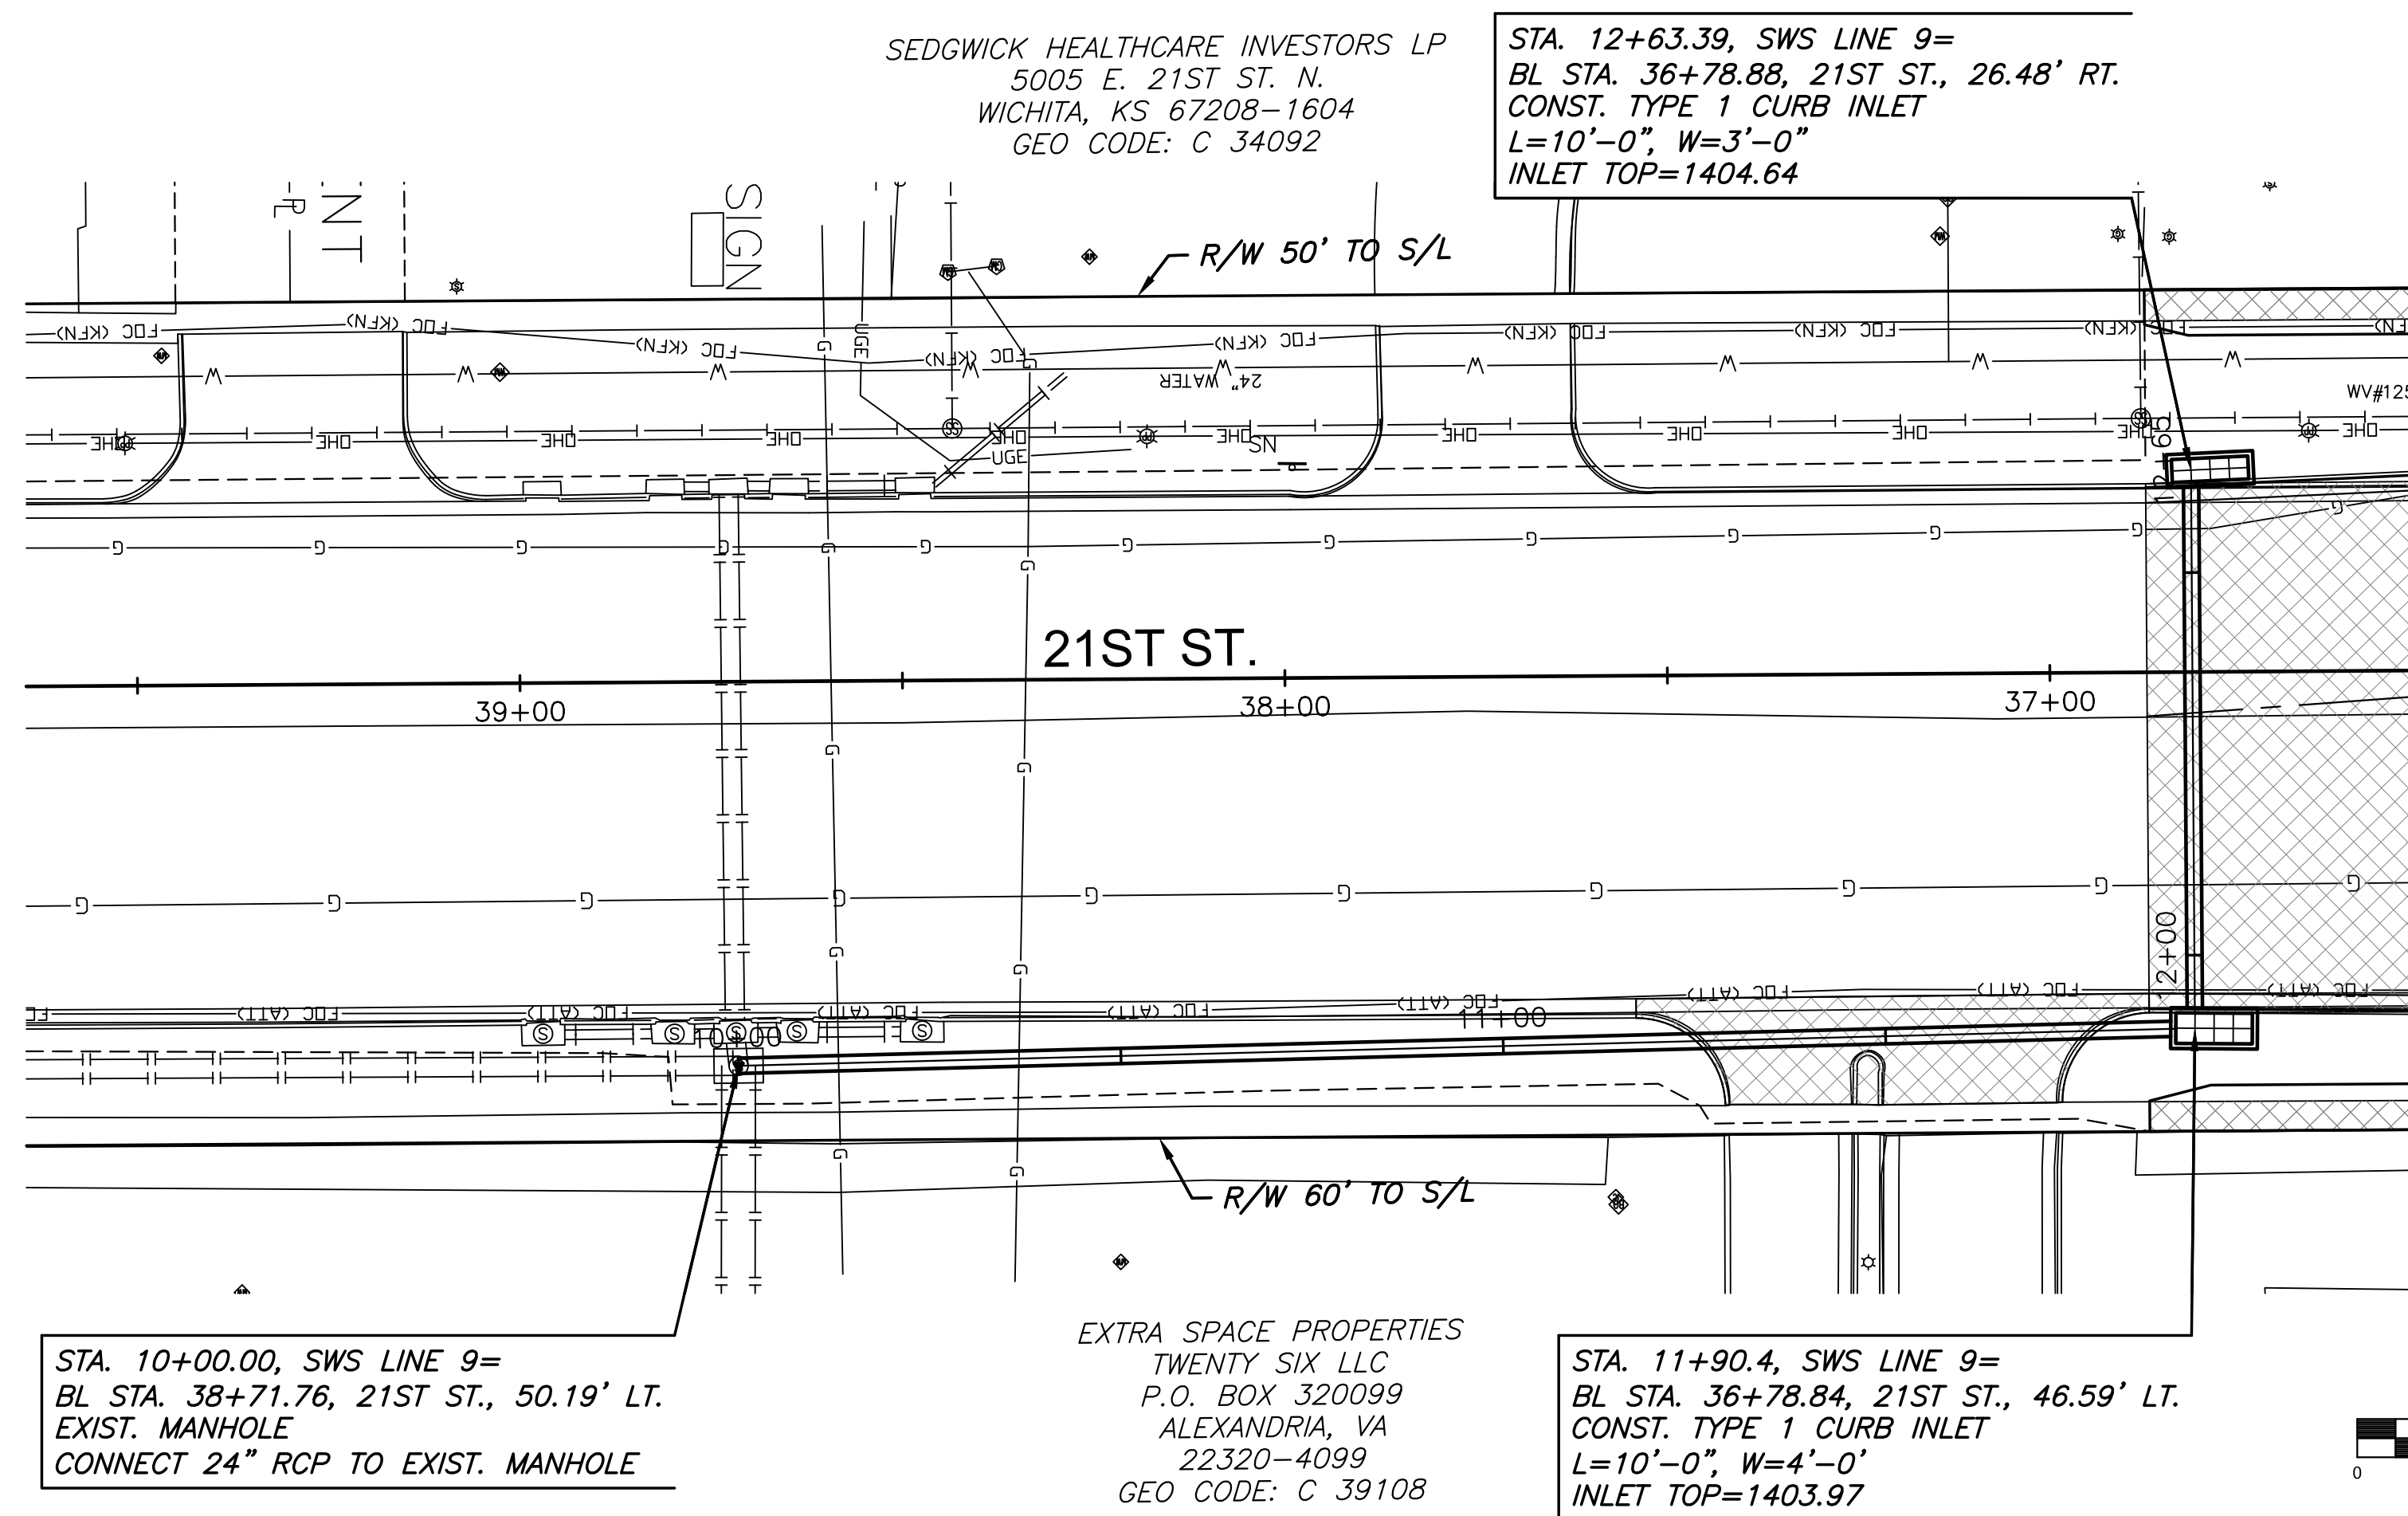

STREET IMPROVEMENTS FOR
21ST & OLIVER INTERSECTION
WICHITA, KANSAS

©2016 MKEC Engineering All Rights Reserved www.mkec.com
These drawings and their contents, including, but not limited to, all concepts, designs, & ideas are the exclusive property of MKEC Engineering (MKEC), and may not be used or reproduced in any way without the express consent of MKEC.

STORM SEWER LINE 9 AND LINE 10

PROJECT NO.	472-85213
DATE	SEPT. 2016
SCALE	1"=20'
DESIGNED	JRA
DRAWN	WNJ
CHECKED	JRA

NO.	REVISION	DATE