

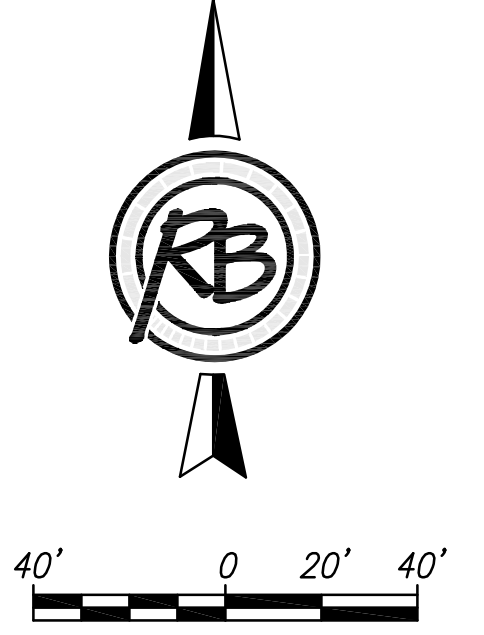



EMERALD BAY ESTATES 2nd ADDITION

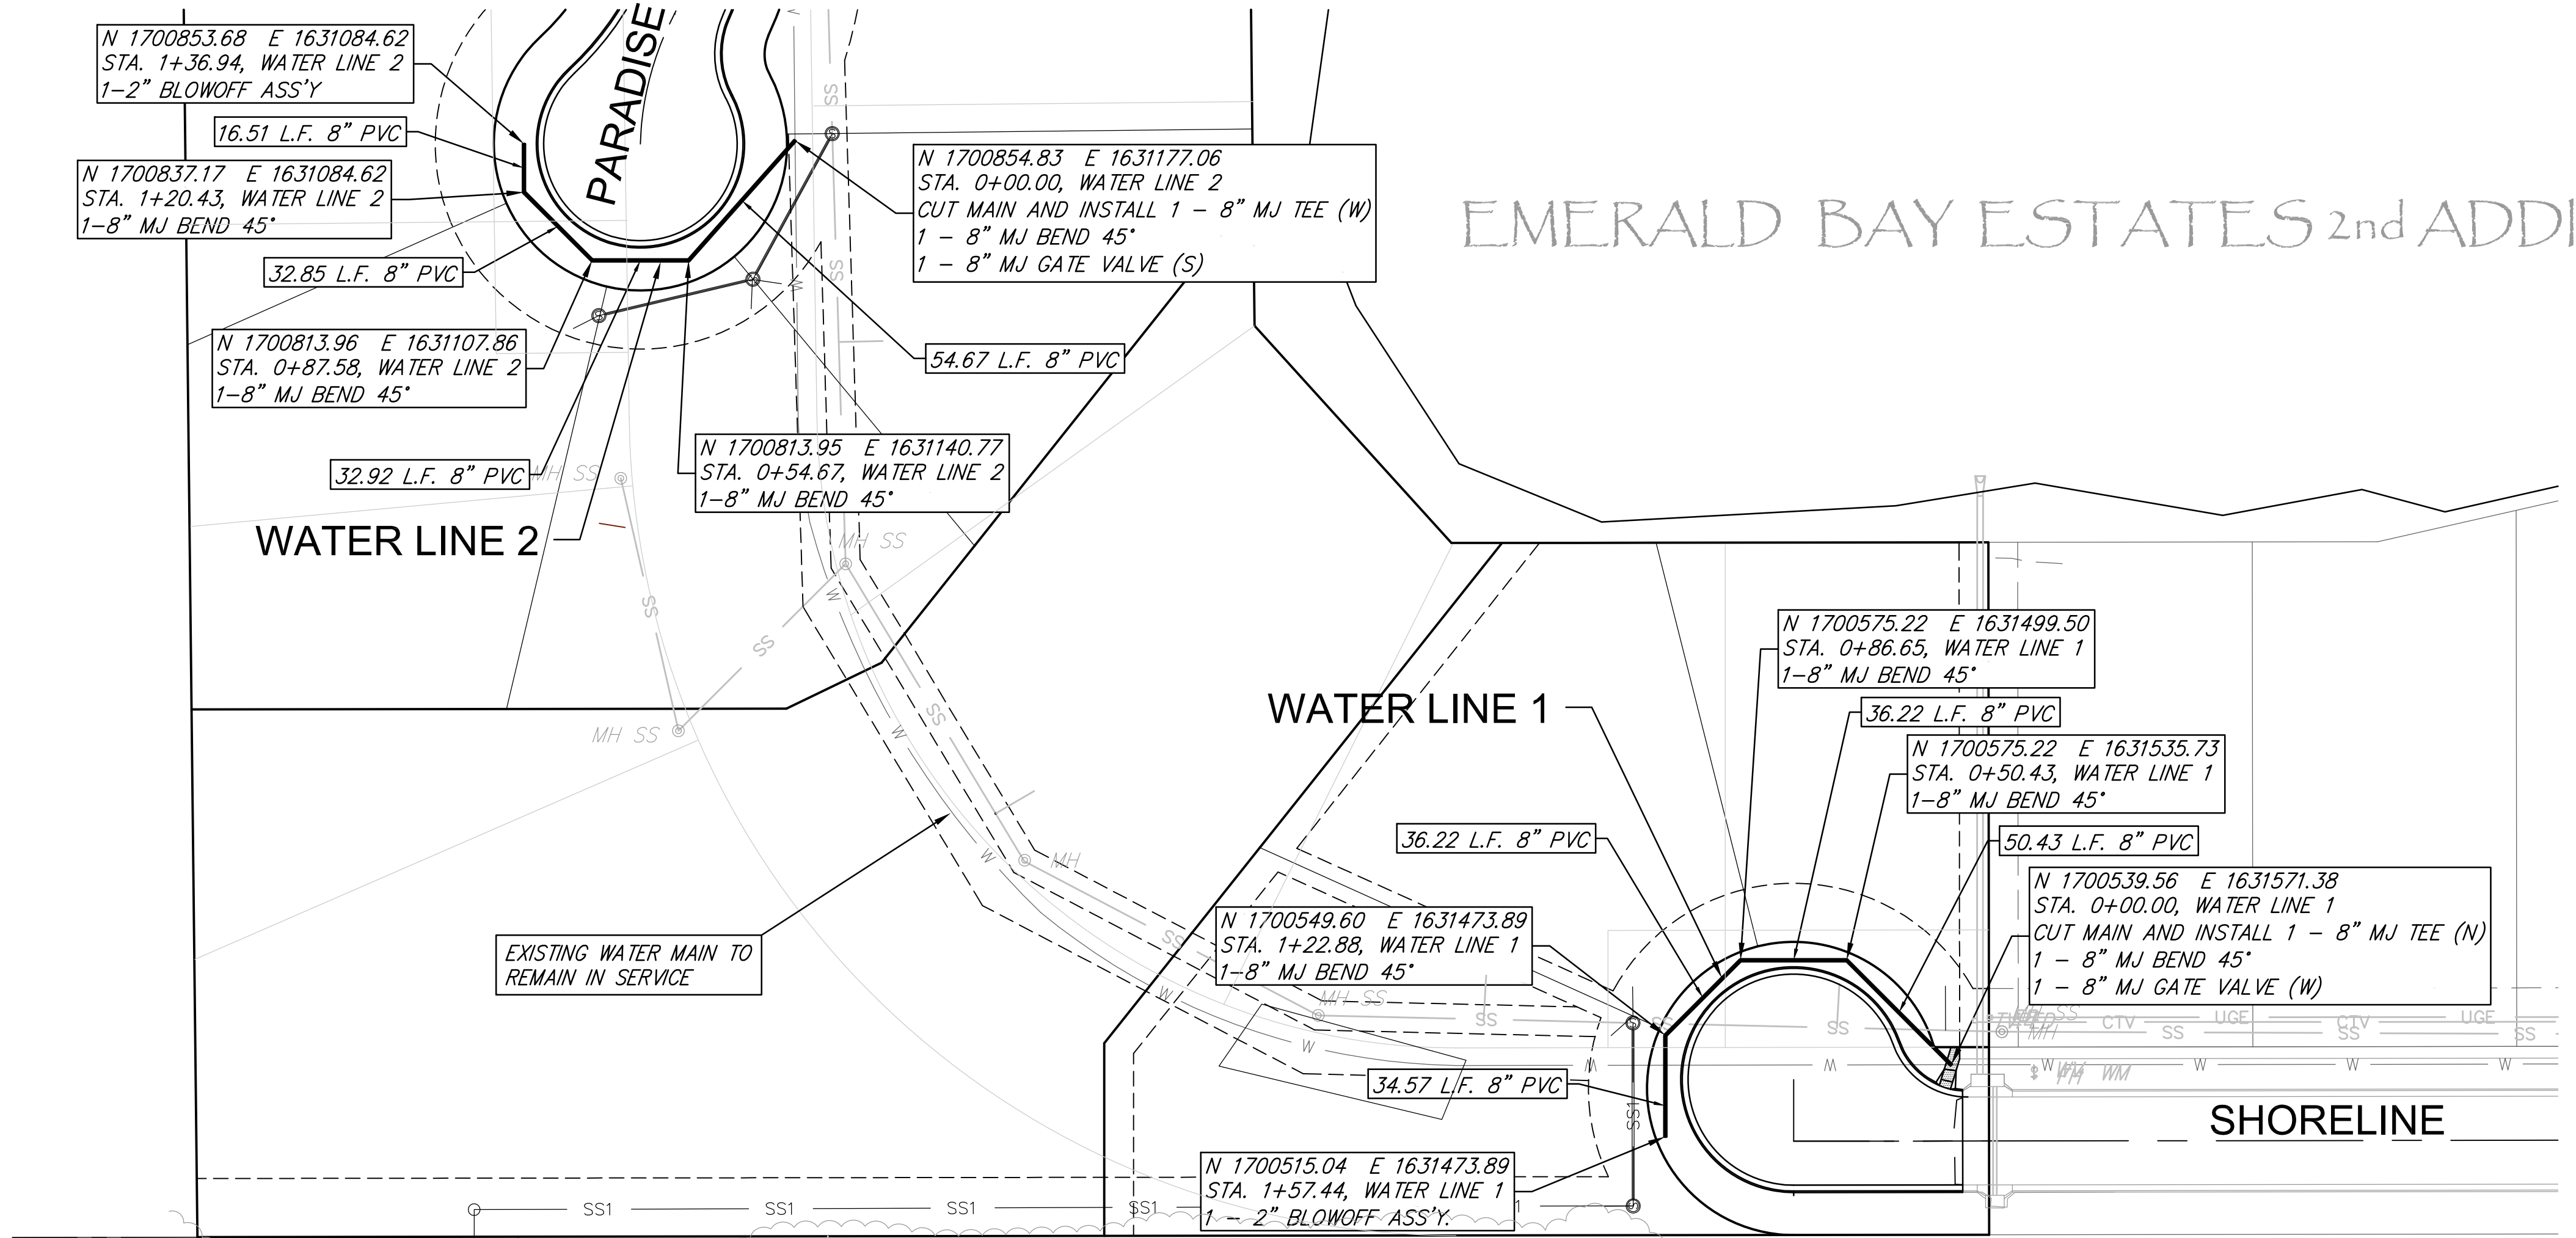

WATER LINE 2

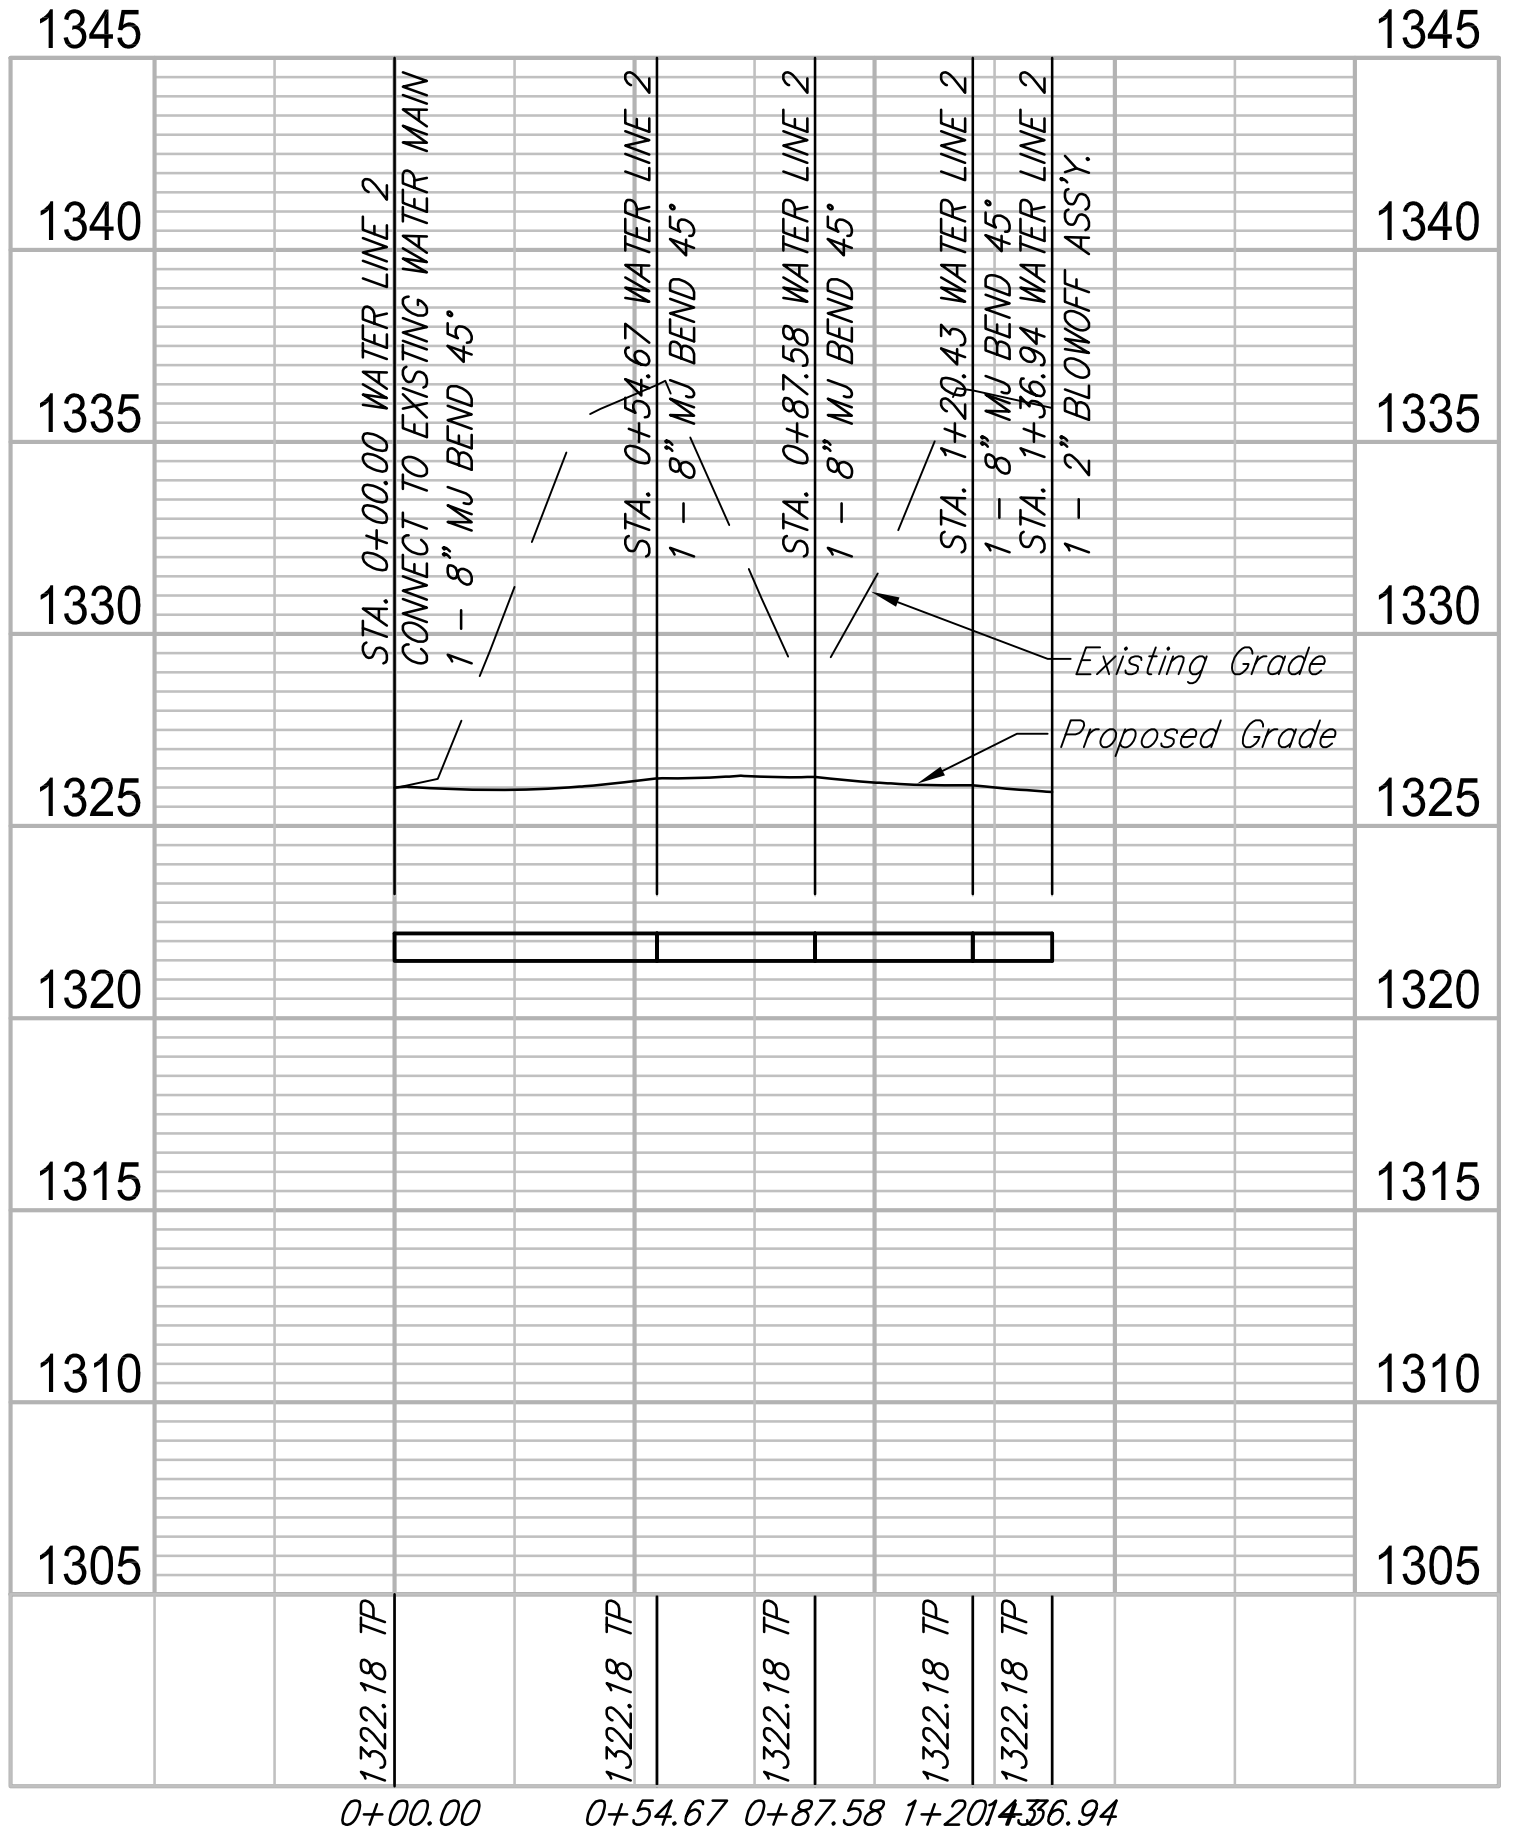

WATER LINE 1

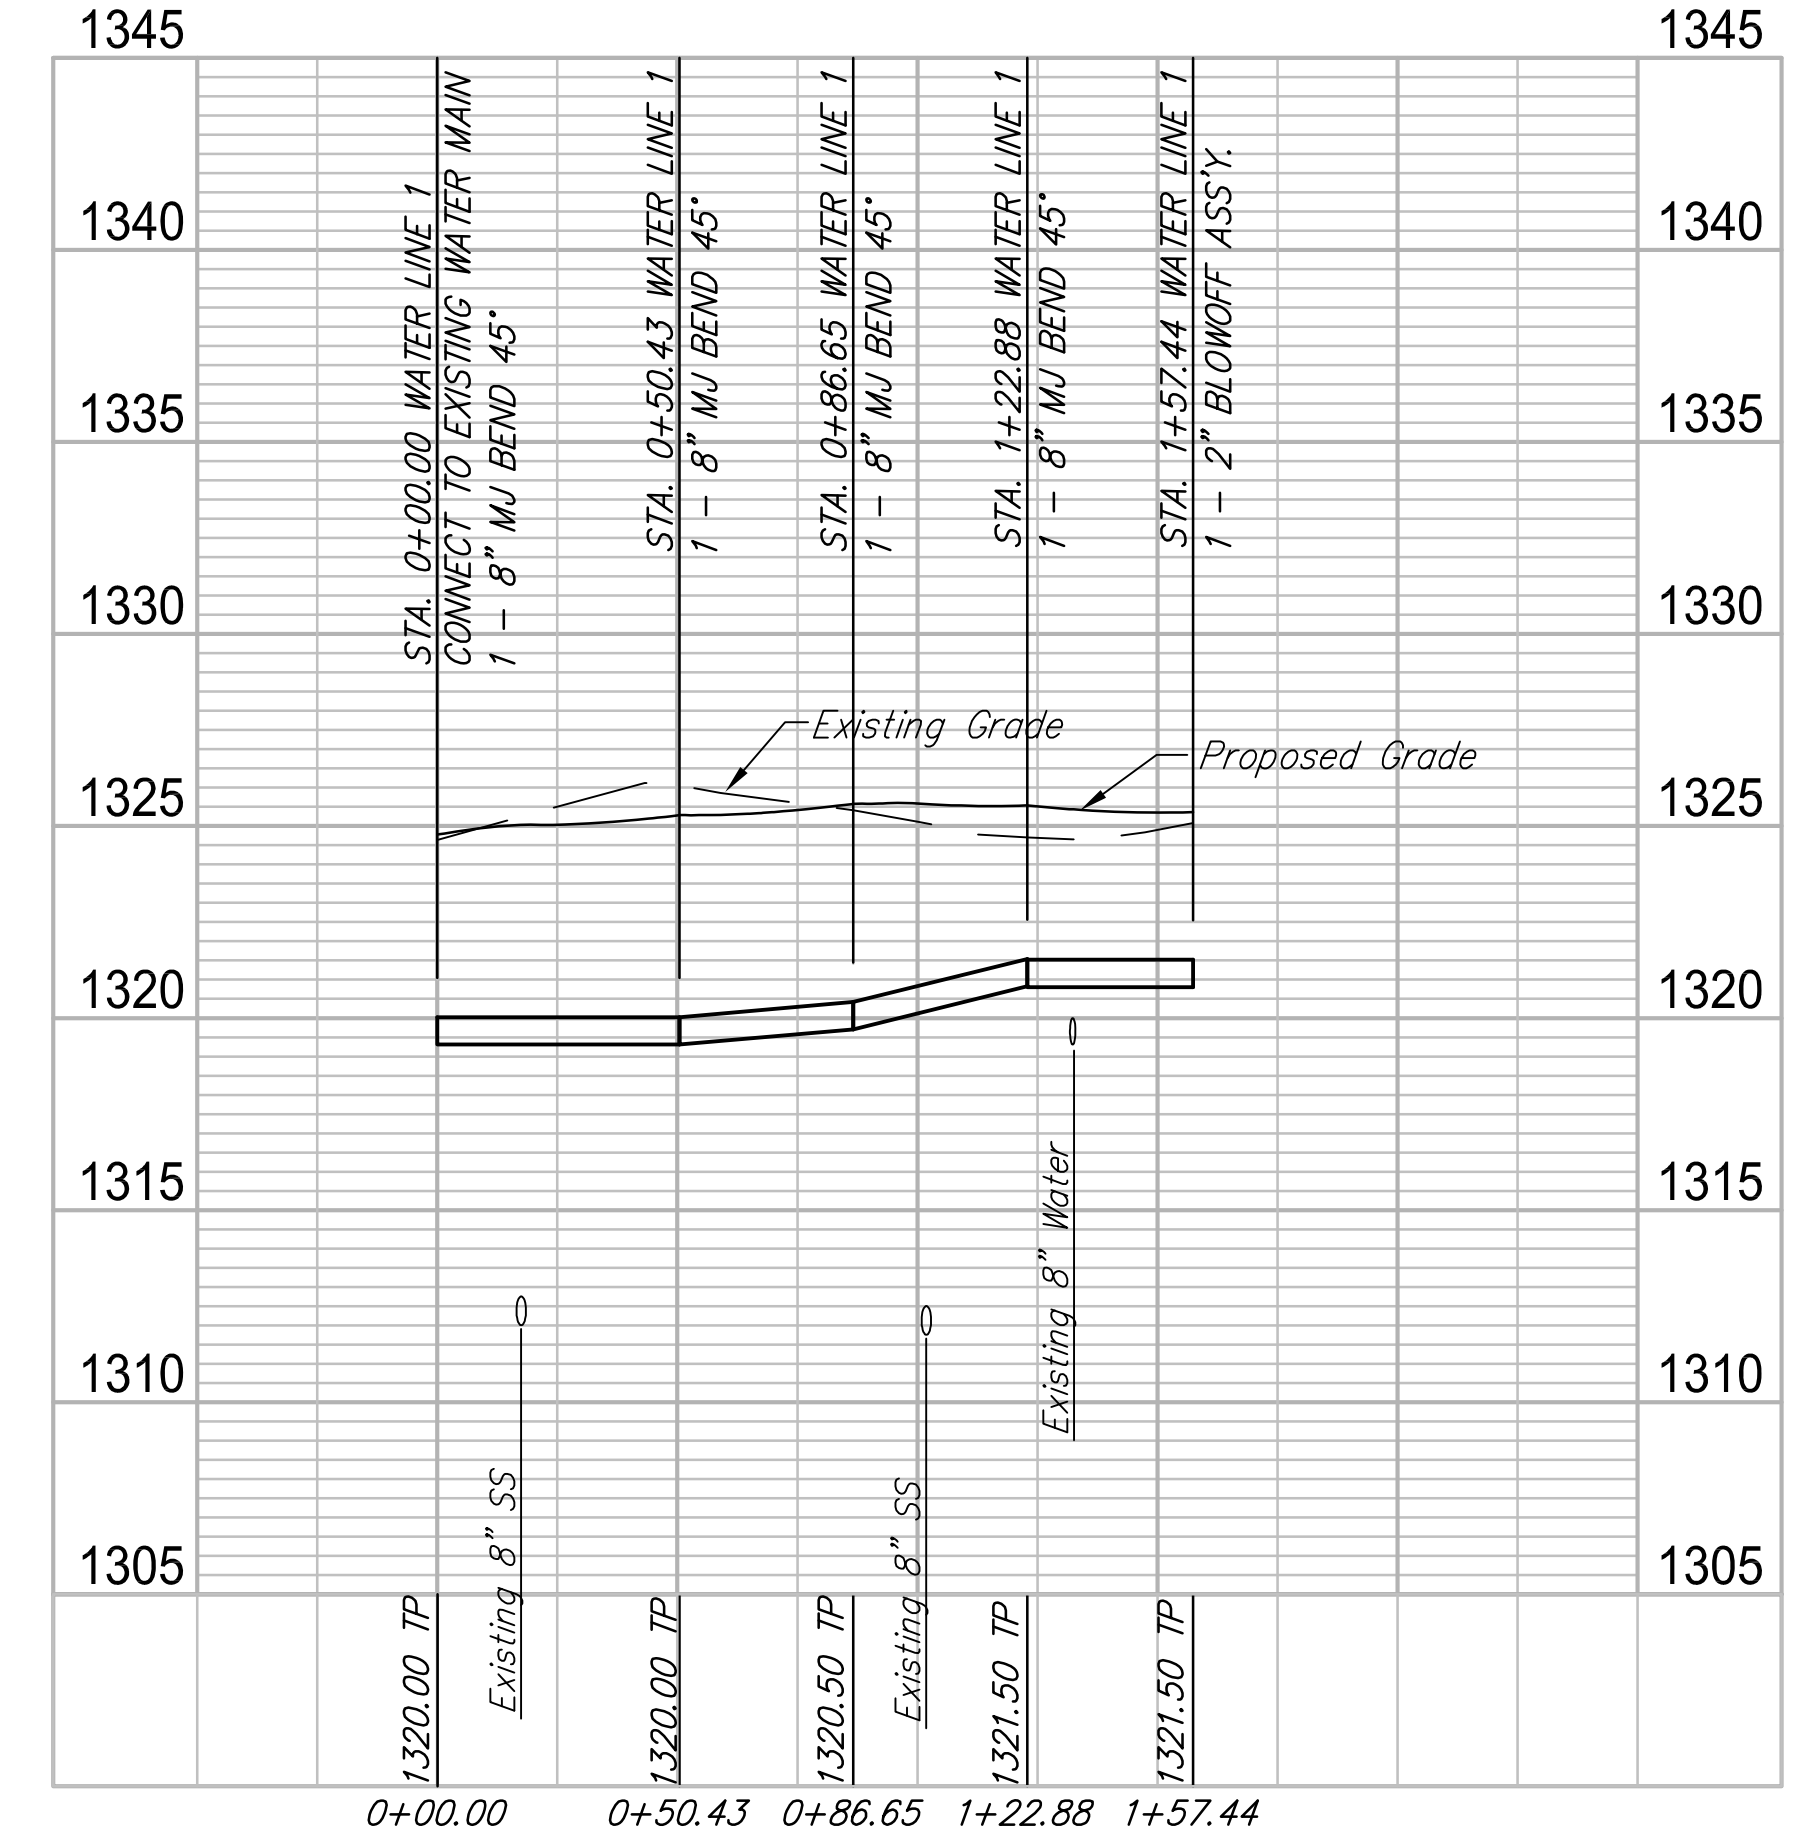

EMERALD BAY ESTATES 2nd Addition
Water
 Wichita, Kansas

PROJECT NUMBER: 448-90763
 DRAWING FILE: Emerald Bay engineering base Water RA

DESIGN: RA CMB
 UTILITY

REVISIONS:

NO.	DATE	DESCRIPTION

RB JOB: 4770E
 SHEET: 2 OF 10