



FHWA REGION NO.	STATE	PROJECT NO.	FISCAL YEAR	SHEET NO.	TOTAL SHEETS
7	KANSAS	87-N-0223-01	2002	45	56


0+410.056

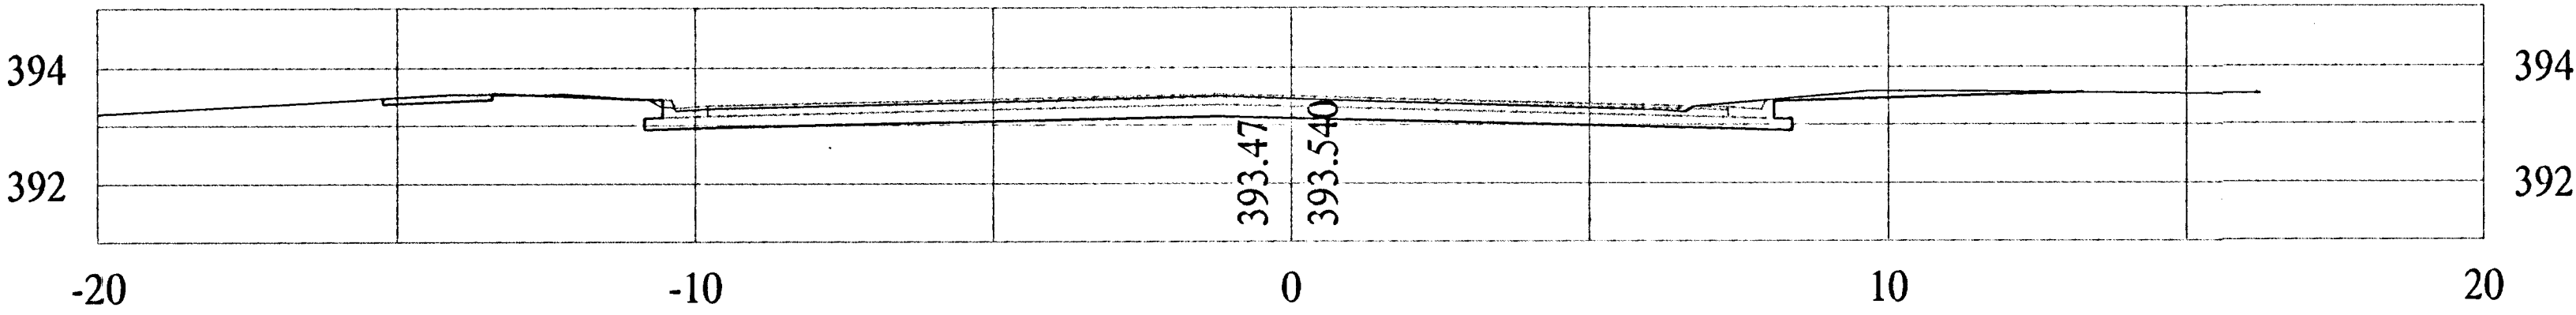


0+410

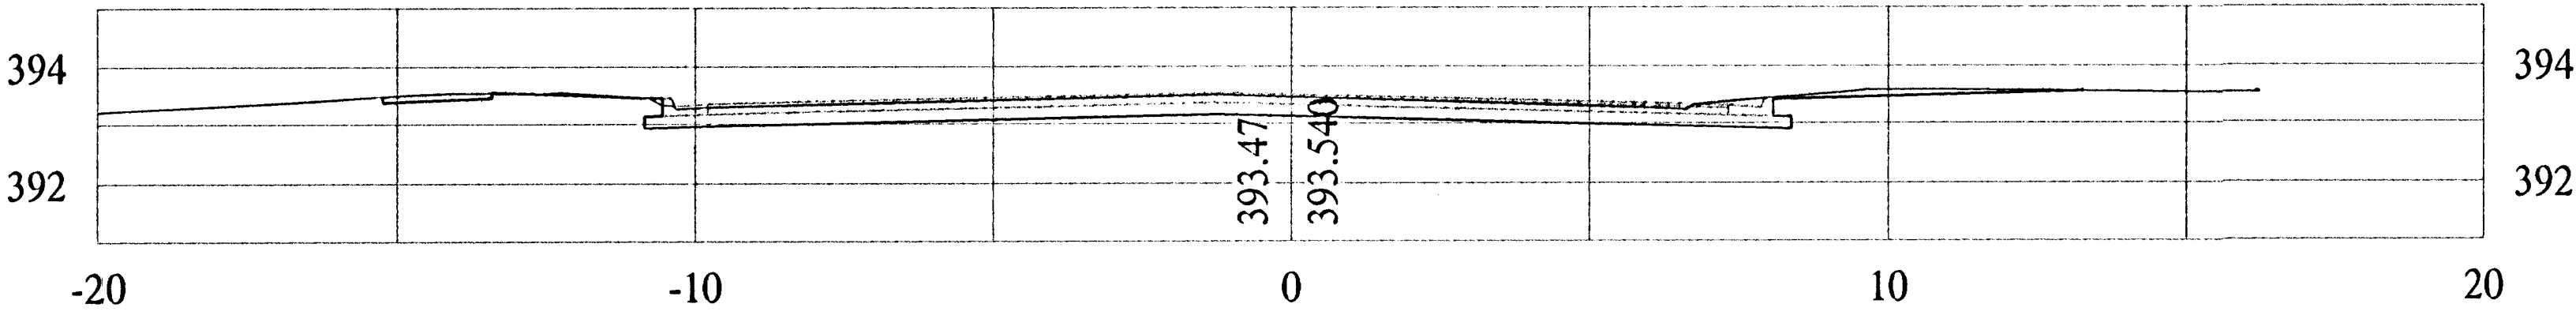


0+400

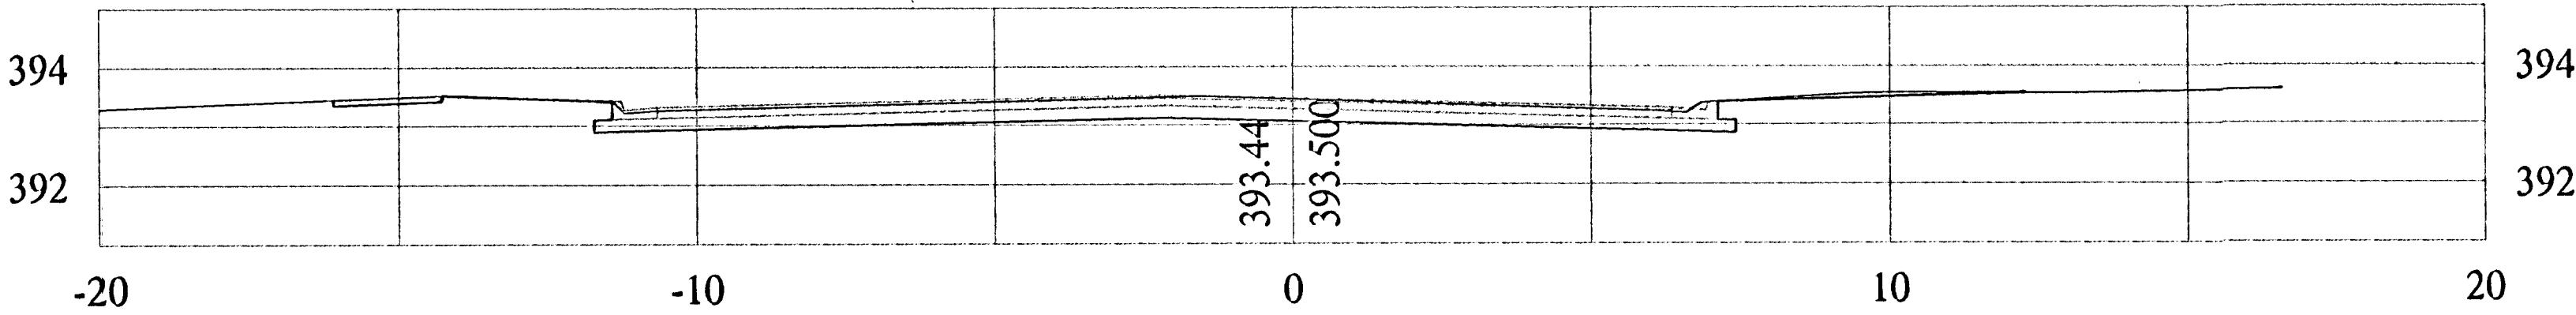


0+395.220

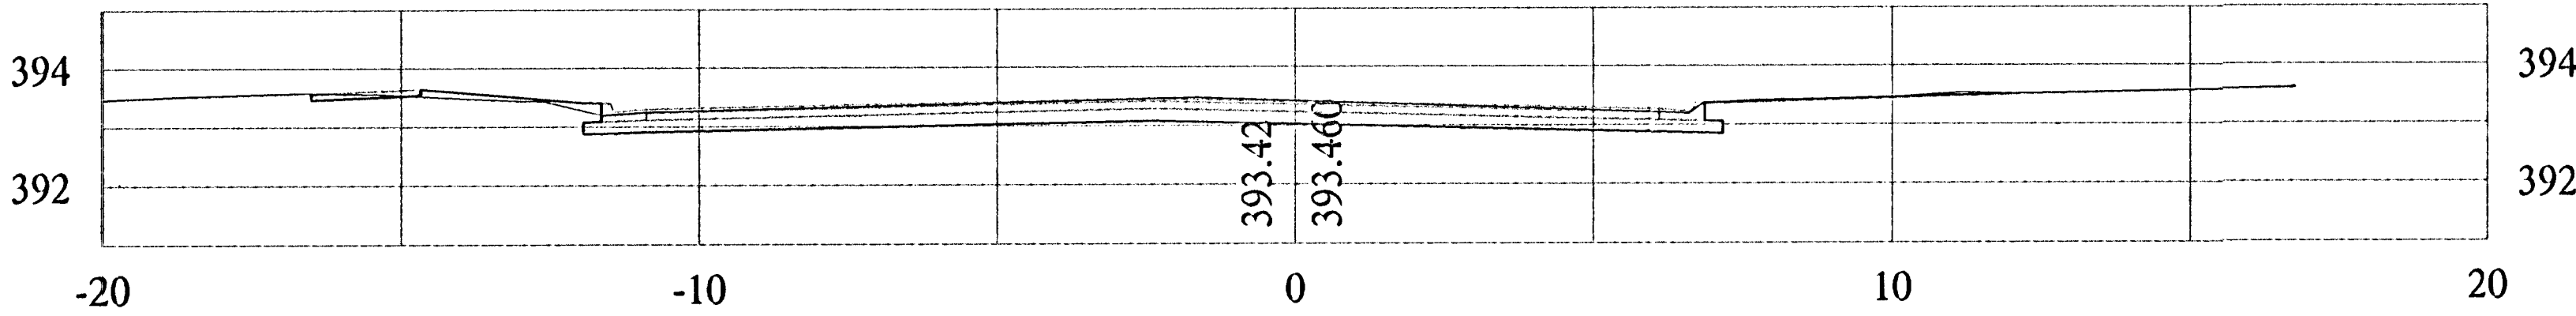

0+390

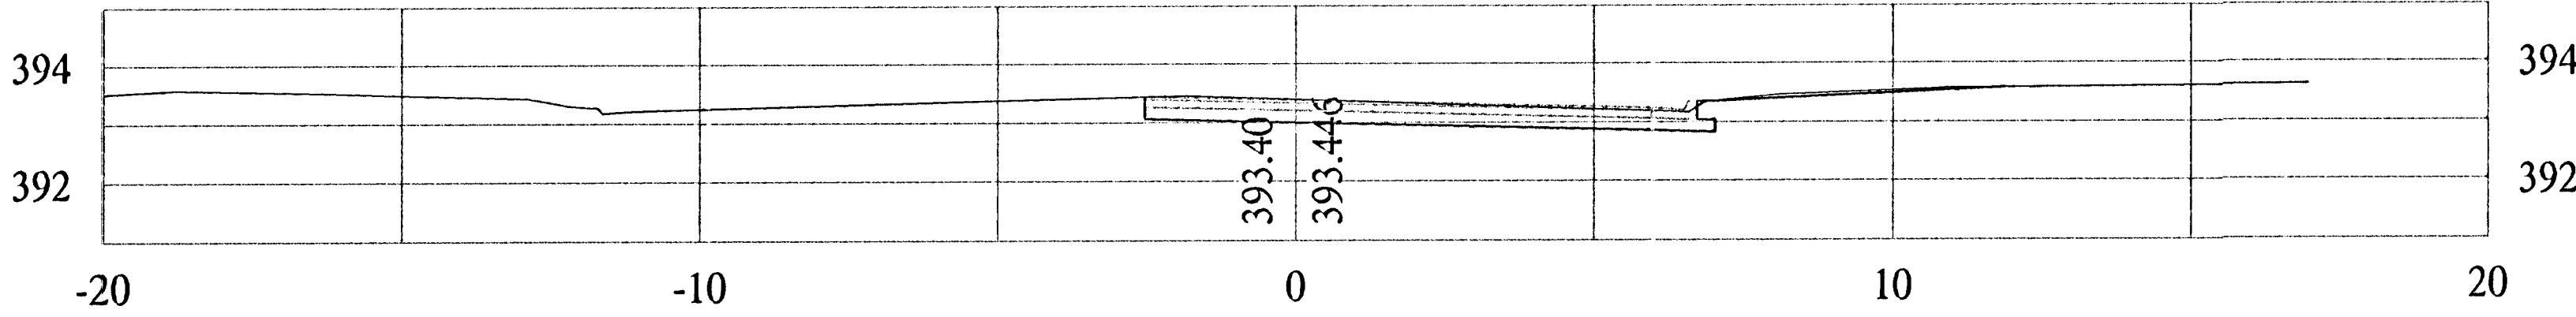

0+387.771

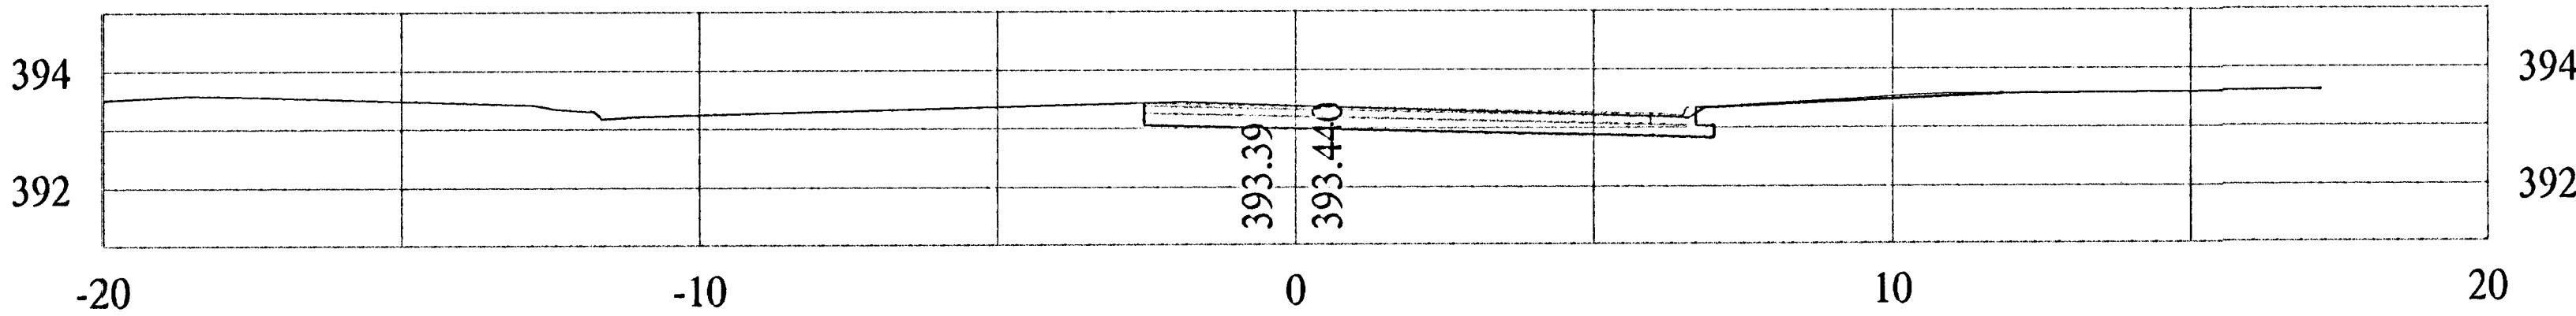

PROJECT NUMBER 472-83781		SHEET NAME Xsec 01		ENGINEERING DIRECTORY F:\HarryMcLean\Barth	
DESIGN JFB	DRAWN KWR	APPROVED JFB	DATE Aug 2003	SCALE 1:100 SI	BAUGHMAN NO 01-03-E943
CAPITAL IMPROVEMENT PROJECT CROSS SECTIONS BASELINE 'A' McLEAN HARRY & McLEAN INTERSECTION IMPROVEMENTS					
DBAUGHMAN COMPANY, P.A. ENGINEERING, SURVEYING, & PLANNING 316-262-7271 • 315 ELLIS • WICHITA, KANSAS 67211					
					SHEET 45 OF 56