



FI-WA REGION NO.	STATE	PROJECT NO.	FISCAL YEAR	SHEET NO.	TOTAL SHEETS
7	KANSAS	87-N-0223-01	2002	54	56


2+420

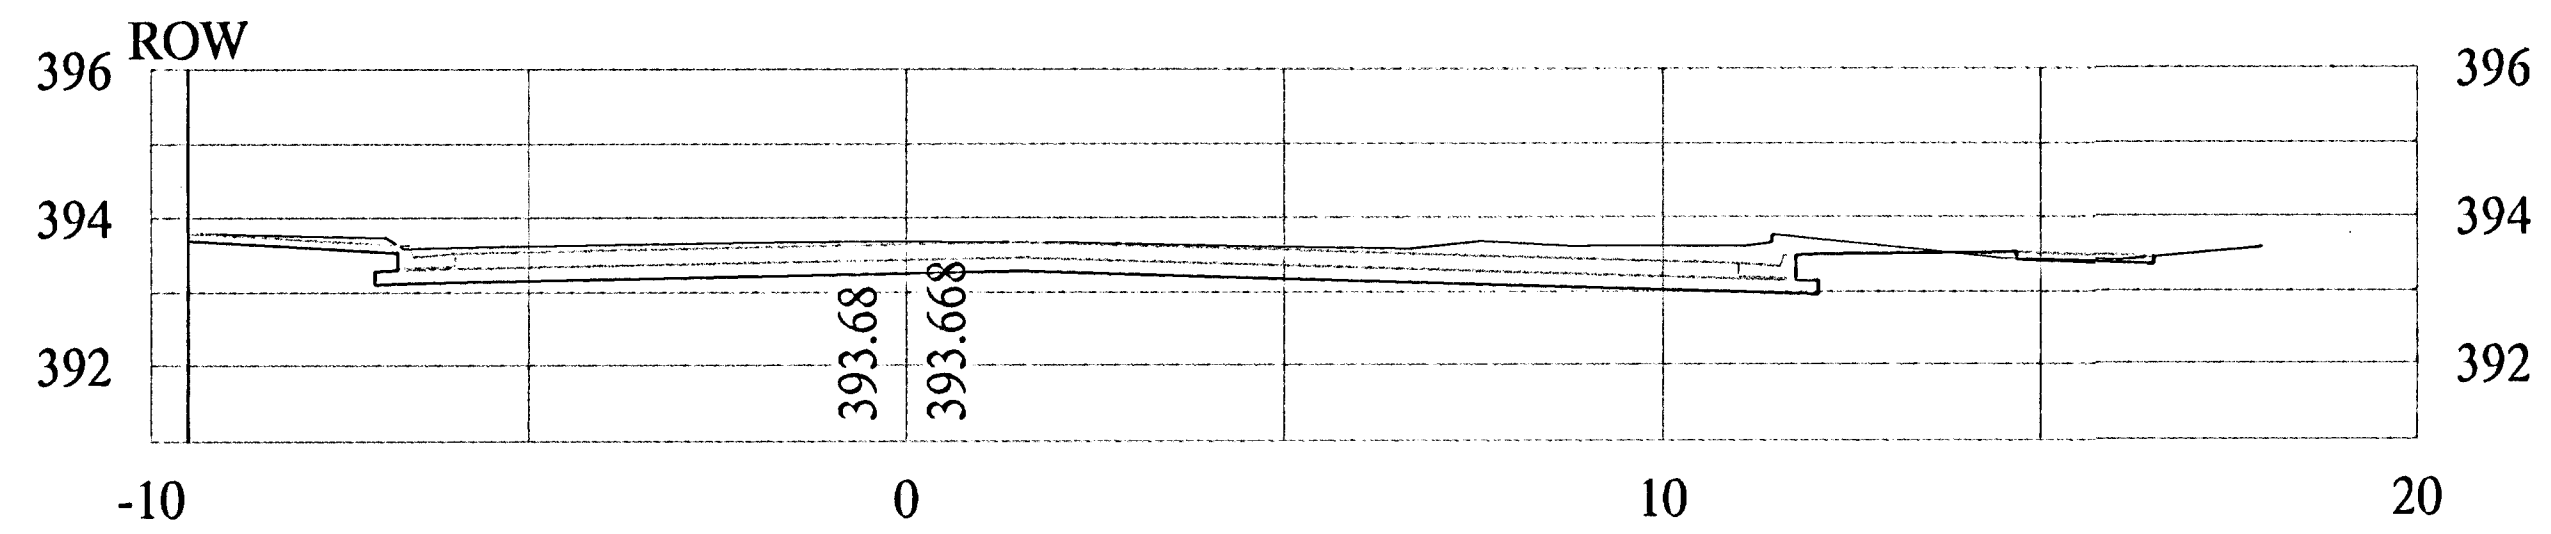


2+410

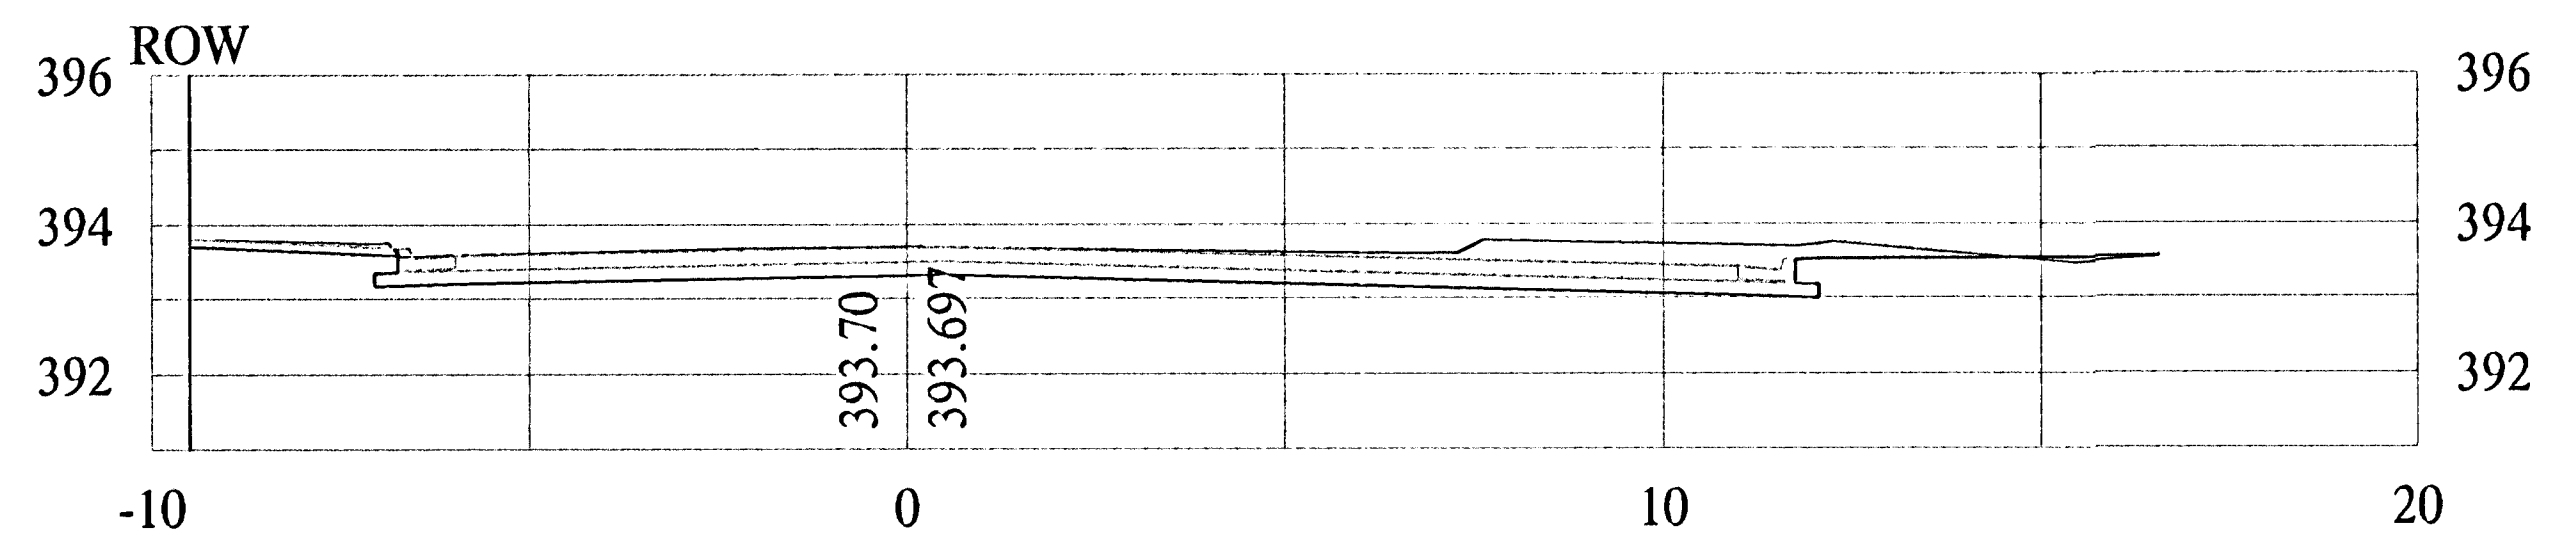


2+405.690

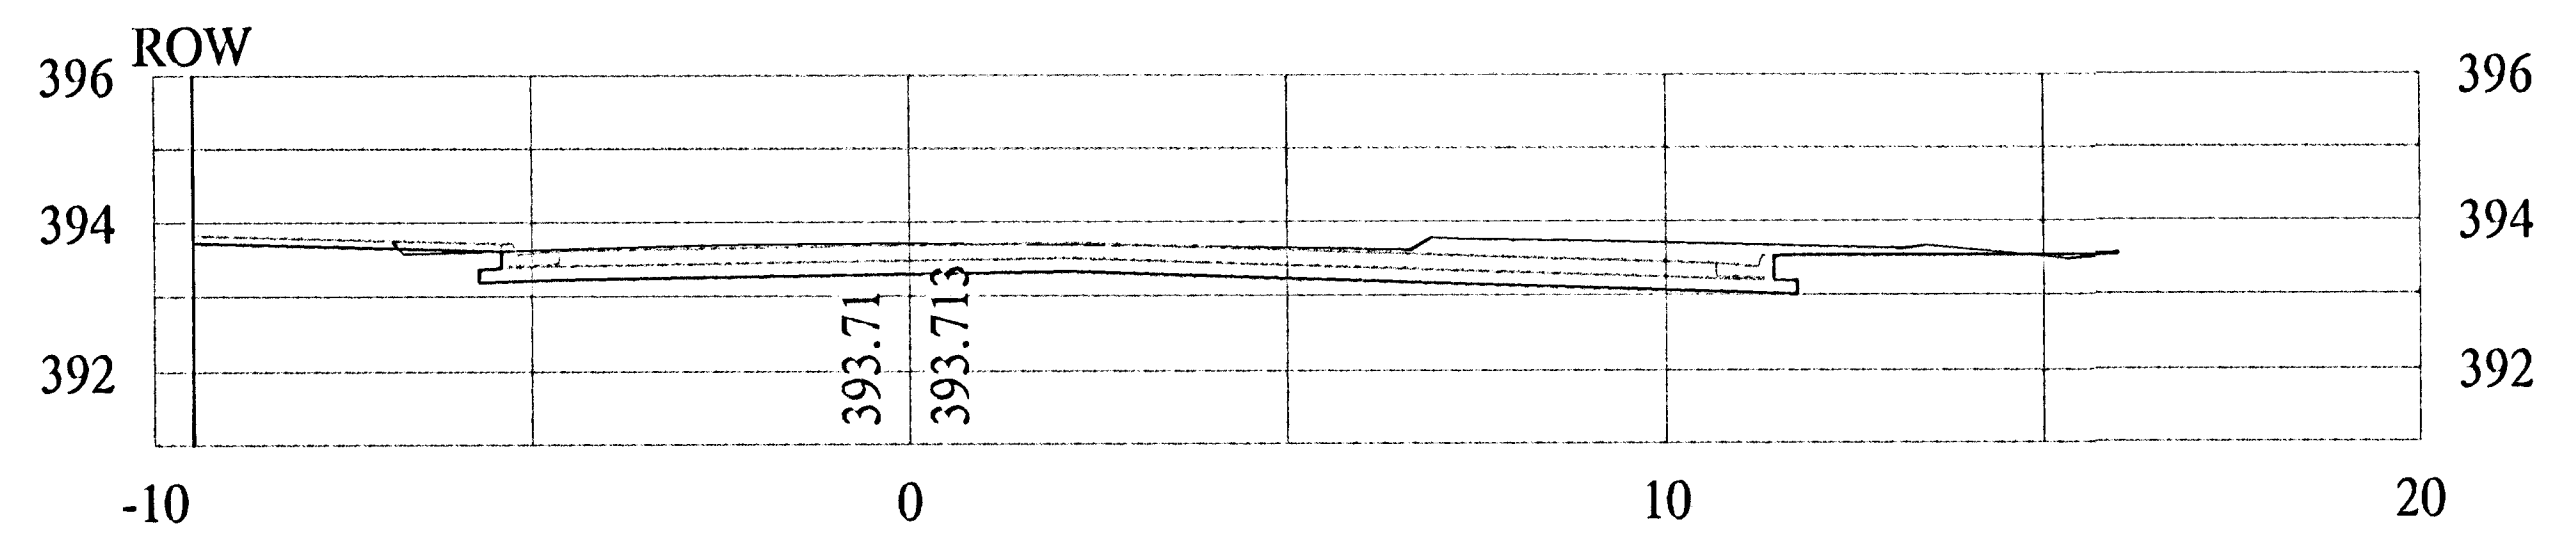

2+403.069

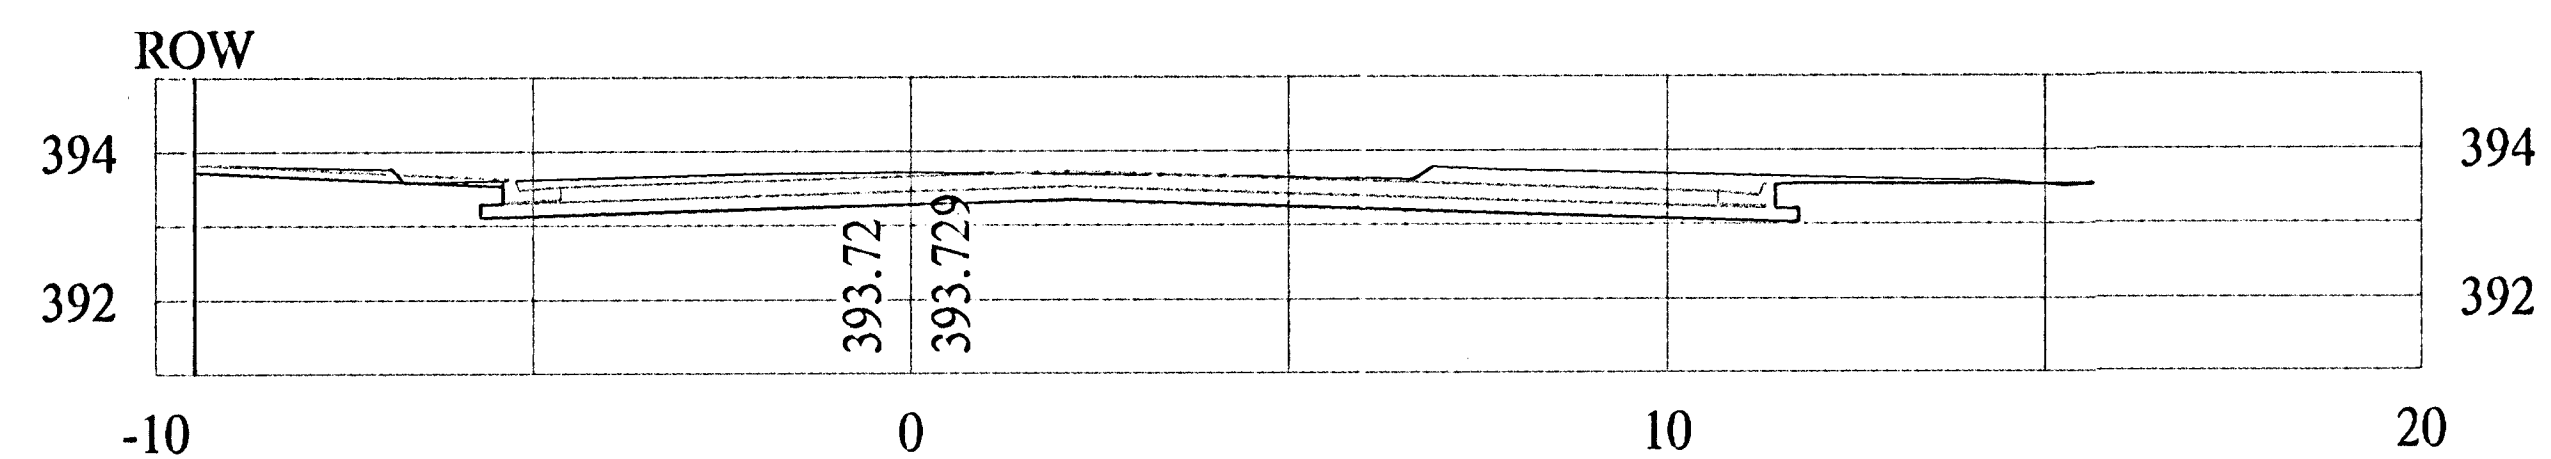

2+400

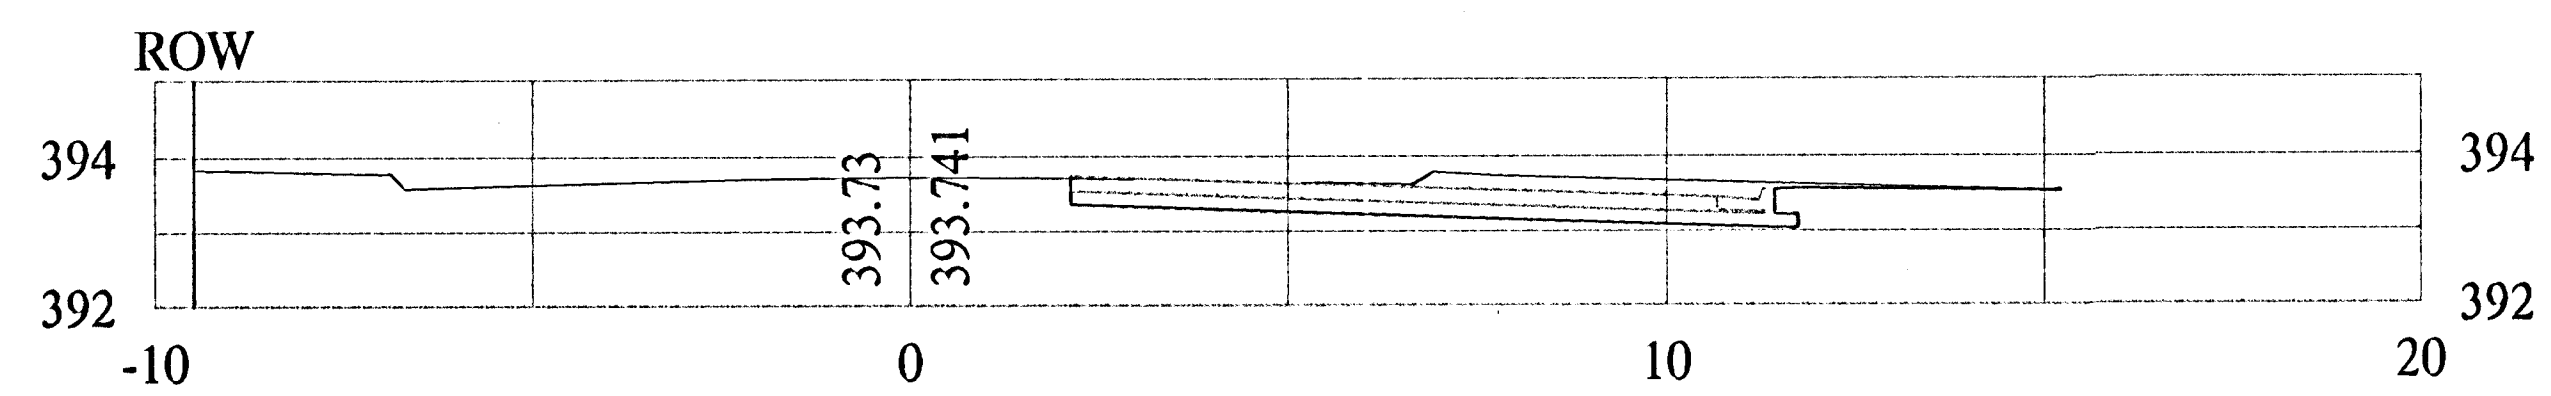

PROJECT NUMBER 472-83781		SHEET NAME Xsec 10		ENGINEERING DIRECTORY F:\HarryMcLean\Earth		CAPITAL IMPROVEMENT PROJECT CROSS SECTIONS BASELINE 'C' HARRY HARRY & MCLEAN INTERSECTION IMPROVEMENTS		BAUGHMAN COMPANY, P.A. ENGINEERING, SURVEYING, & PLANNING 316-262-7271 • 315 ELLIS • WICHITA, KANSAS 67211		SHEET 54 OF 56	
DESIGN JFB	DRAWN KWR	APPROVED JFB	DATE Aug 2003	SCALE 1:100 SI	BAUGHMAN NO 01-03-E943						