



FHWA REGION NO.	STATE	PROJECT NO.	FISCAL YEAR	SHEET NO.	TOTAL SHEETS
7	KANSAS	87-N-0223-01	2002	55	56


2+447.884

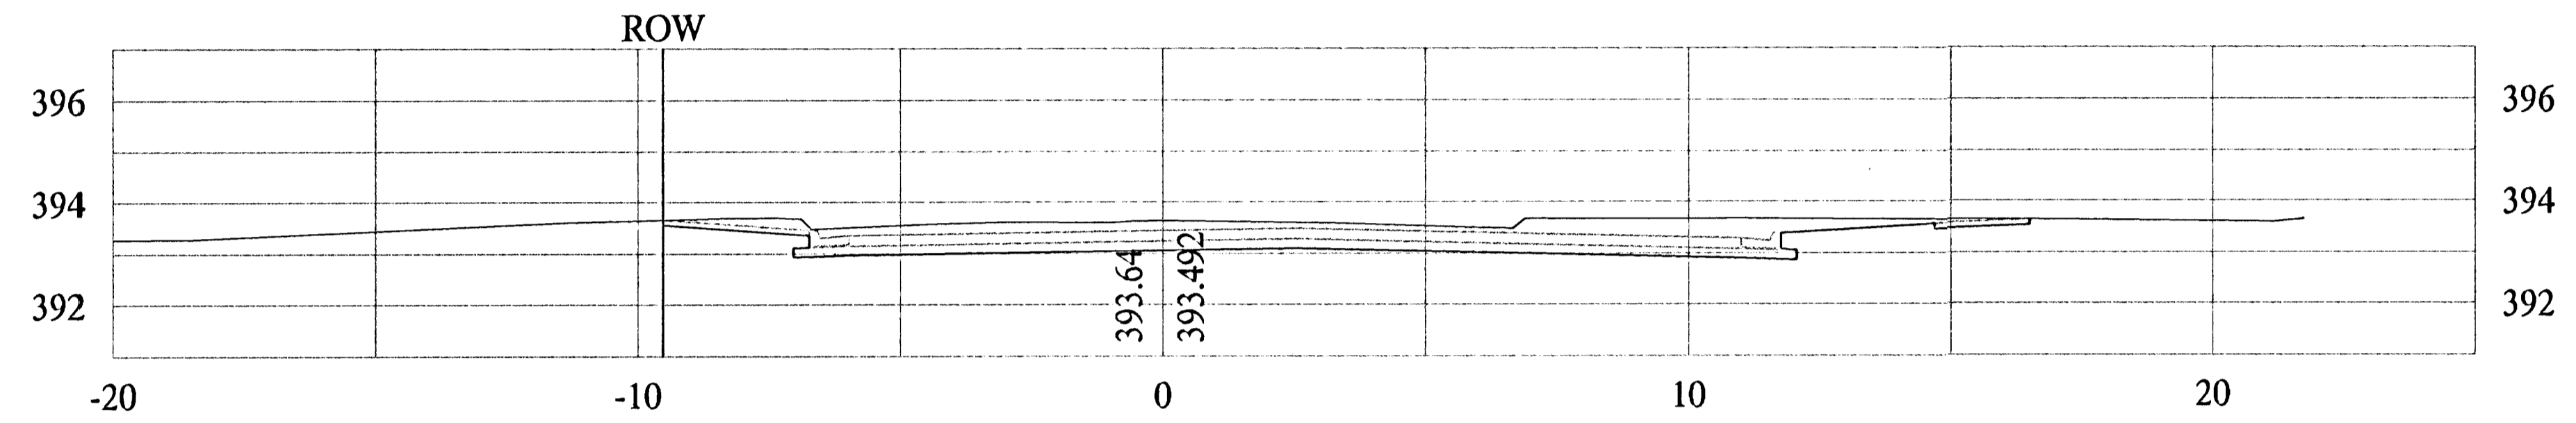

2+440

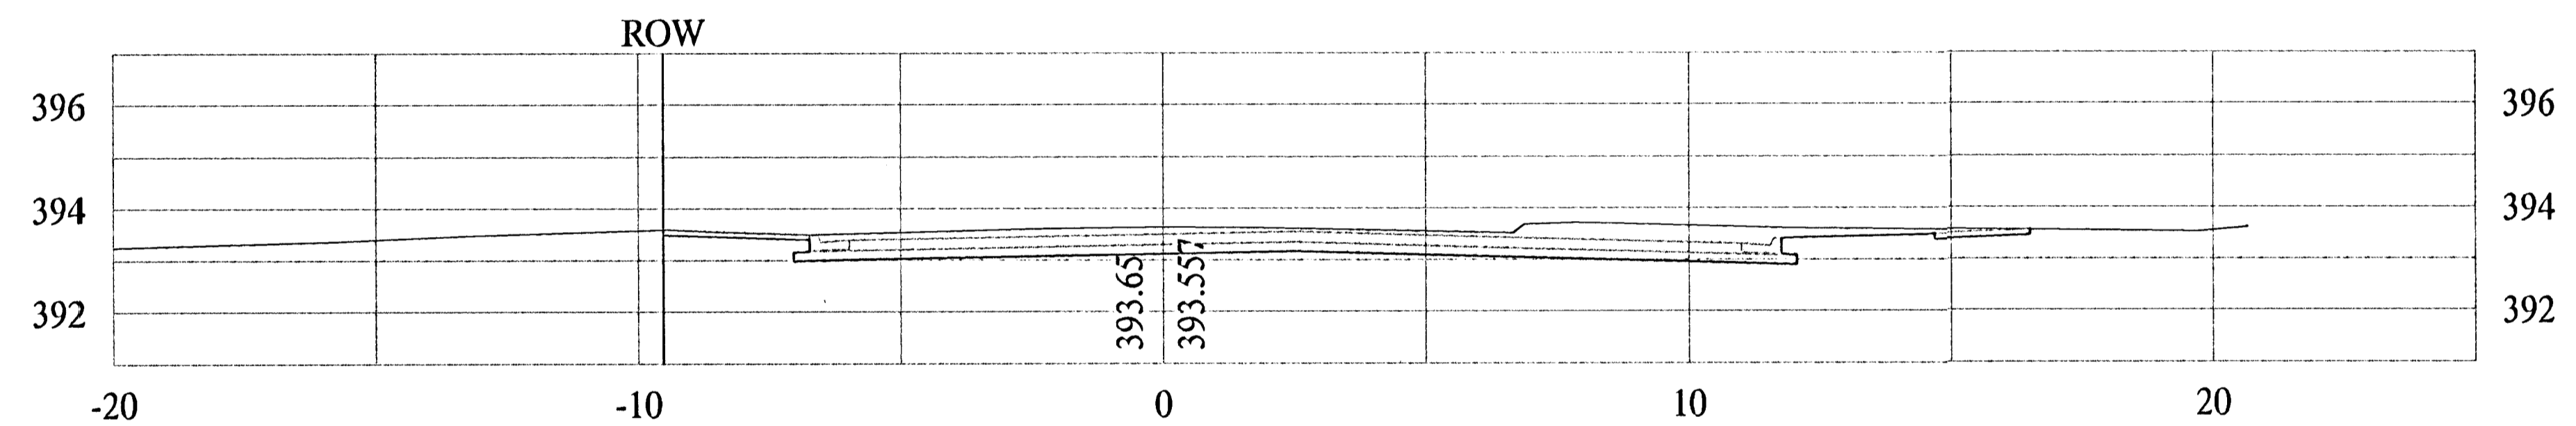

2+430

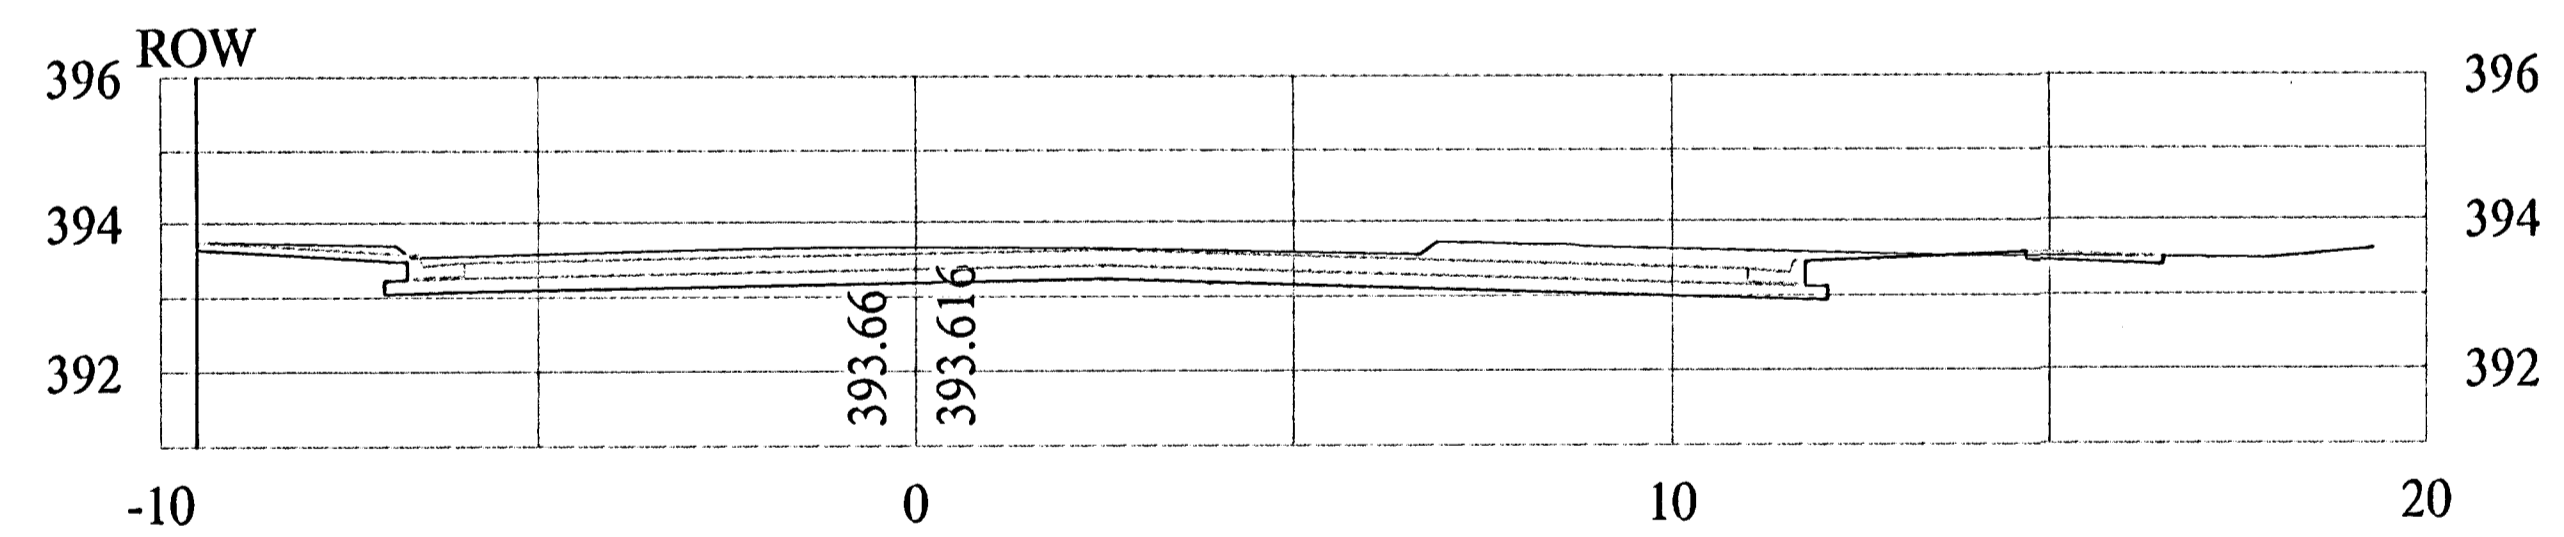

PROJECT NUMBER 472-83781		SHEET NAME Xsec 11		ENGINEERING DIRECTORY F:\HarryMcLean\Earth	
DESIGN JFB	DRAWN KWR	APPROVED JFB	DATE Aug 2003	SCALE 1:100 SI	BAUGHMAN NO 01-03-E943

CAPITAL IMPROVEMENT PROJECT
CROSS SECTIONS
BASELINE 'C' HARRY
HARRY & MCLEAN INTERSECTION IMPROVEMENTS

BAUGHMAN COMPANY, P.A.
ENGINEERING, SURVEYING, & PLANNING
318-262-7271 • 315 ELLIS • WICHITA, KANSAS 67211

SHEET
55
OF
56