

COORDINATE LIST		
POINT	NORTHING	EASTING
8000	7,244.5102	9,882.6412
8001	7,606.3752	9,875.1737
8002	7,605.9626	9,855.1780
8003	7,625.9584	9,854.7684
8004	7,620.2153	9,574.3967
8005	7,616.5788	9,396.8698
8006	7,784.6484	9,393.4270
8007	7,785.8769	9,423.4018
8008	7,807.3730	9,402.4754
8009	7,828.8692	9,381.5489
8010	7,829.4836	9,411.5427
8011	7,837.1000	9,411.3866
8012	7,836.4856	9,381.3929
8013	7,858.1288	9,402.1672
8014	7,879.7720	9,422.9416
8015	7,879.1576	9,392.9479
8016	7,925.9069	9,391.9902
8017	7,925.7021	9,381.9923
8018	7,935.7000	9,381.7860
8019	7,934.9354	9,344.7333



COORDINATE LIST		
POINT	NORTHING	EASTING
8020	7,943.9335	9,344.5476
8021	7,952.9315	9,344.3619
8022	7,953.7291	9,383.0131
8023	7,913.7377	9,383.8383
8024	7,938.4325	9,415.3052
8025	7,963.1274	9,446.7720
8026	7,939.7517	9,479.2309
8027	7,916.3760	9,511.6897
8028	7,956.3675	9,510.8645
8029	7,957.1644	9,549.4811
8030	7,948.1663	9,549.6668
8031	7,939.1682	9,549.8525
8032	7,938.4036	9,512.7998
8033	7,928.4057	9,513.0061
8034	7,928.2009	9,503.0082
8035	7,912.8053	9,503.3236
8036	7,898.8647	9,475.1094
8037	7,898.8647	9,505.1094
8038	7,831.8835	9,506.4815
8039	7,831.2691	9,476.4878

COORDINATE LIST		
POINT	NORTHING	EASTING
8040	7,801.3655	9,478.8912
8041	7,786.4137	9,480.0929
8042	7,786.1038	9,465.0961
8043	7,743.1116	9,465.9846
8044	7,743.4215	9,480.9814
8045	7,728.4247	9,481.2913
8046	7,728.6350	9,491.4671
8047	7,608.6606	9,493.9467
8048	7,664.0584	9,600.3942
8049	7,650.2090	9,573.7823

**Exercise Equipment Note:**  
 Contractor shall be responsible for purchase and installation of exercise equipment shown on Sheet No. 22 in accordance with manufacturer's specifications. Equipment purchase and installation cost, including all necessary labor, material, and incidentals required to complete the work shall be included in the lump sum bid item "Exercise Equipment".

8000 = COORDINATE POINT NO.

- SIDEWALK NOTES**
1. THE SIDEWALK ALIGNMENT AS SHOWN IS APPROX. ONLY. THE FINAL ALIGNMENT SHALL BE APPROVED BY THE OWNER.
  2. THE CONTRACTOR SHALL NOT START SIDEWALK CONSTRUCTION UNTIL THE OWNER HAS COMPLETED ALL OF THE PROPOSED EARTH BERMS, MOUNDS, ETC.
  3. THE CONTRACTOR SHALL COMPACT 6" SUBGRADE UNDER ALL SIDEWALKS AS DETAILED ON THIS SHEET. ALL SIDEWALK COMPACTION SHALL BE CONSIDERED SUBSIDIARY TO "4" SIDEWALK CONCRETE PAVEMENT".

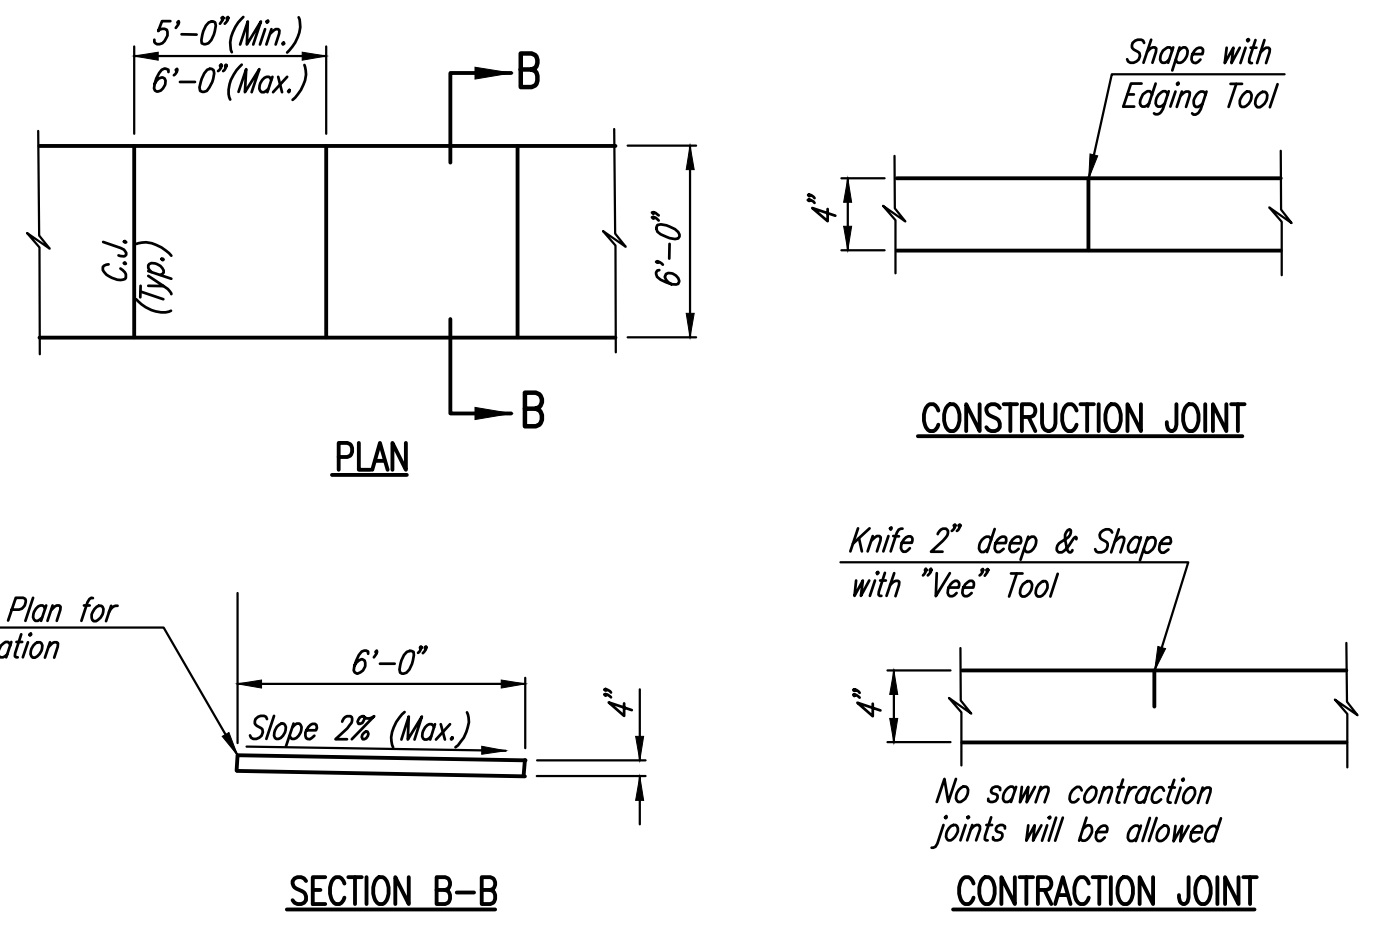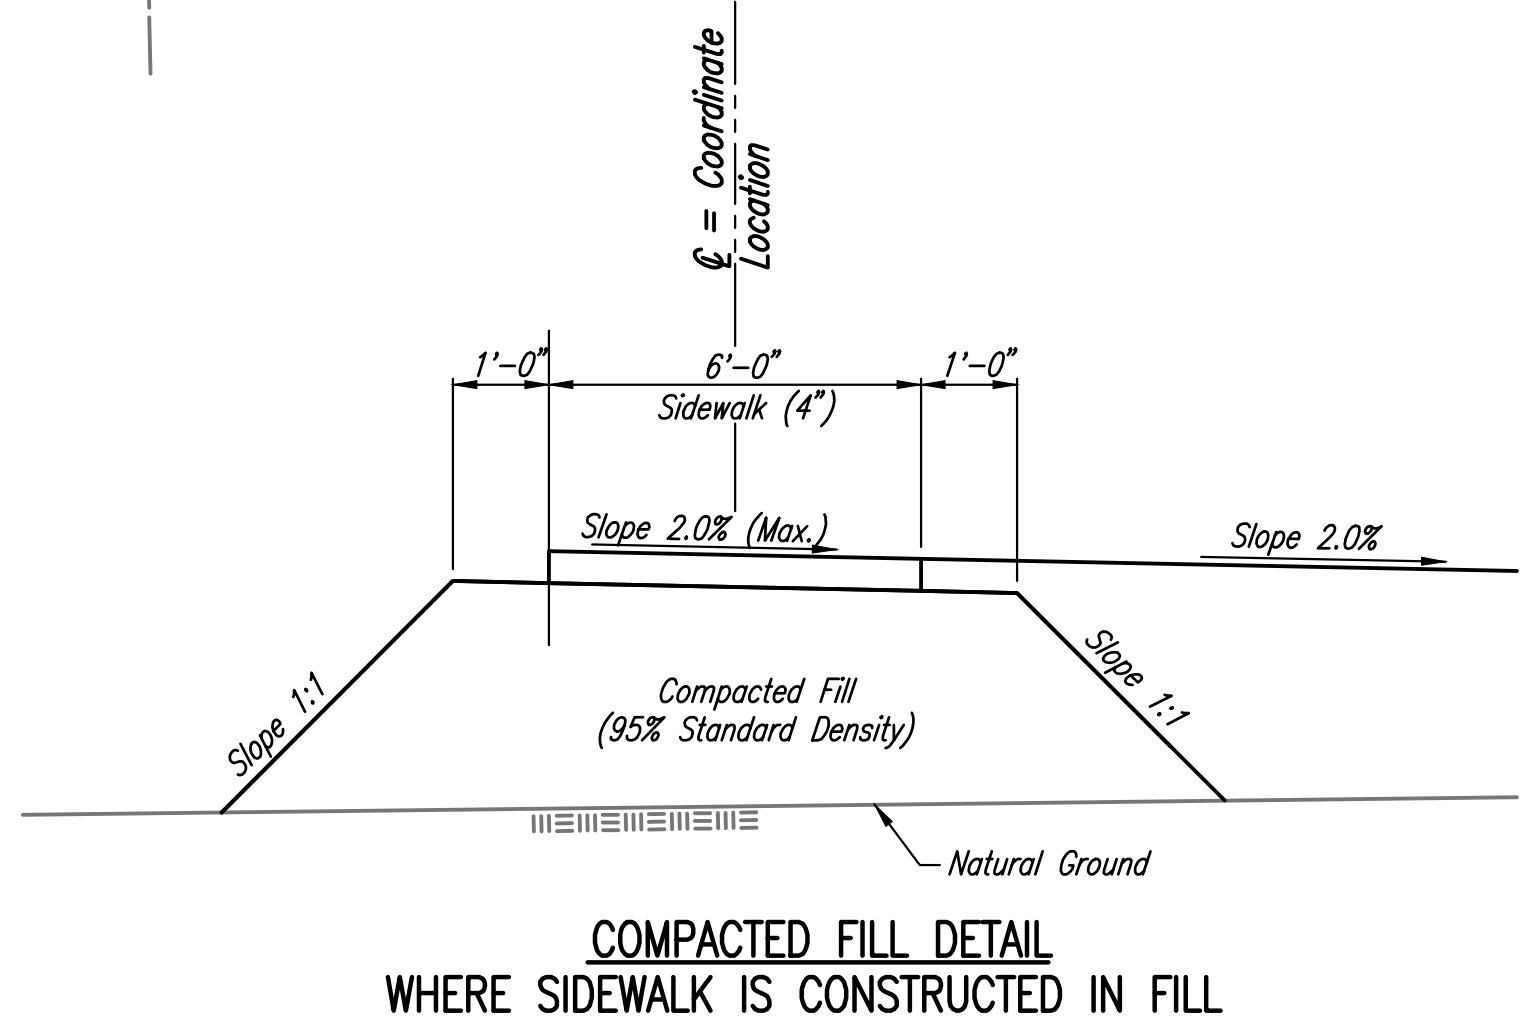

SIDEWALK DETAILS

Scaled 12-05-2016 11:05:17 AM by JAG  
 Plot Scale 1:1 12-05-2016 11:17:47 AM by KURTIS DEKAT  
 U:\Wichita-Civil\2015\15627\Drawings\15627-002-09C-SIDEWALK GEOMETRY PLAN

No.	Revision	By	Date
TALLGRASS EAST COMMERCIAL 2ND ADDITION STORM WATER DRAIN NO. 407			
<h3>SIDEWALK GEOMETRY PLAN</h3>			
GARY JANZEN, P.E. - CITY ENGINEER CITY OF WICHITA PROJECT NO. 468-85097			
PROFESSIONAL ENGINEERING CONSULTANTS, P.A. 303 SOUTH TOPEKA WICHITA, KS 67202 316-262-2691 www.pec1.com			
Designed by	JAG, TBK	Job No.	31-15627-002
Drawn by	BJS	Date	April 2016

SHT. 09 of 23