



Loop Construction/Installation Details


Typical Conventional Loop Installation

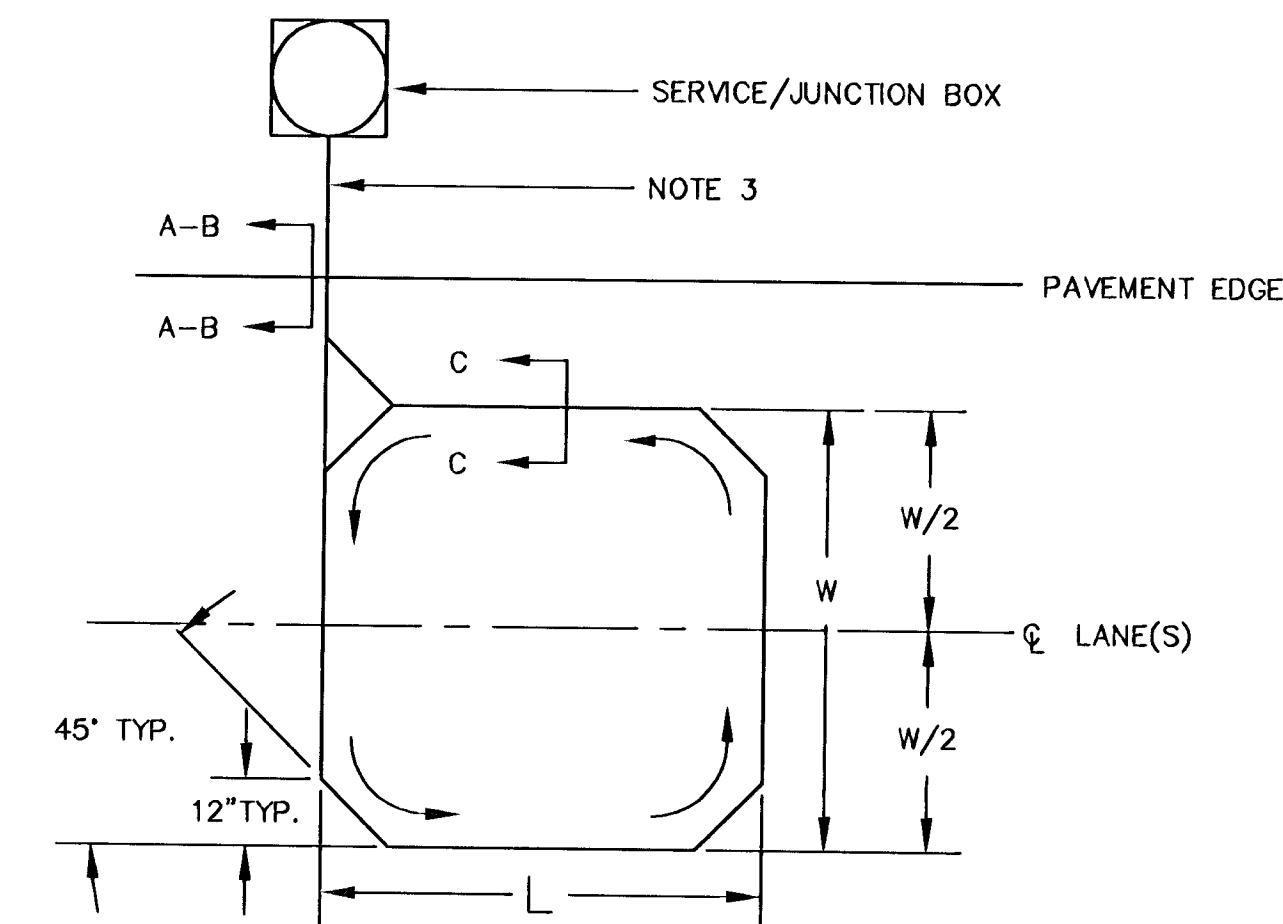


Detail A - No Curb & Gutter

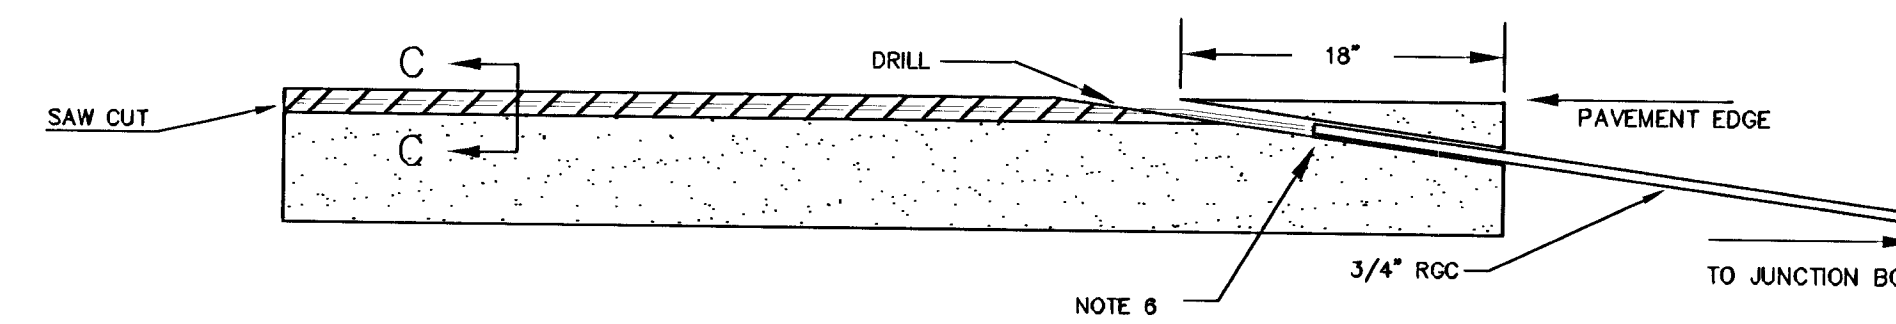


Detail B – Full Curb & Gutter

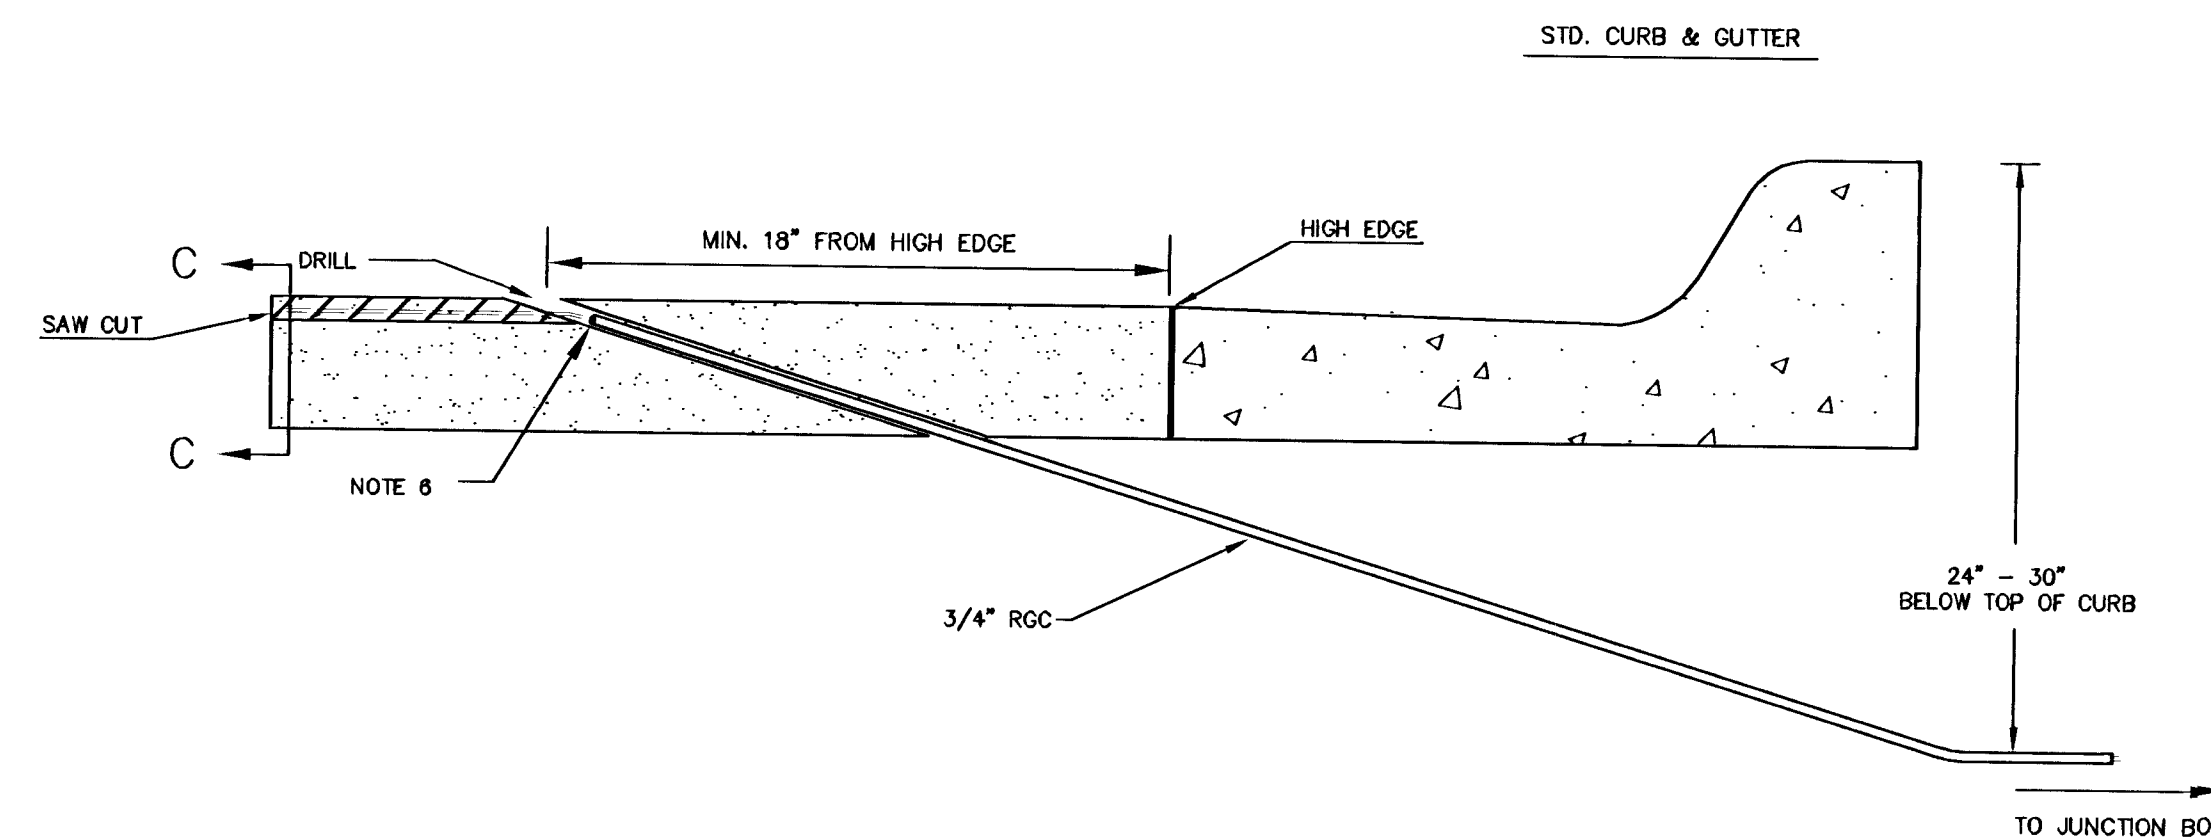


Typical Quadrapole Loop Installation

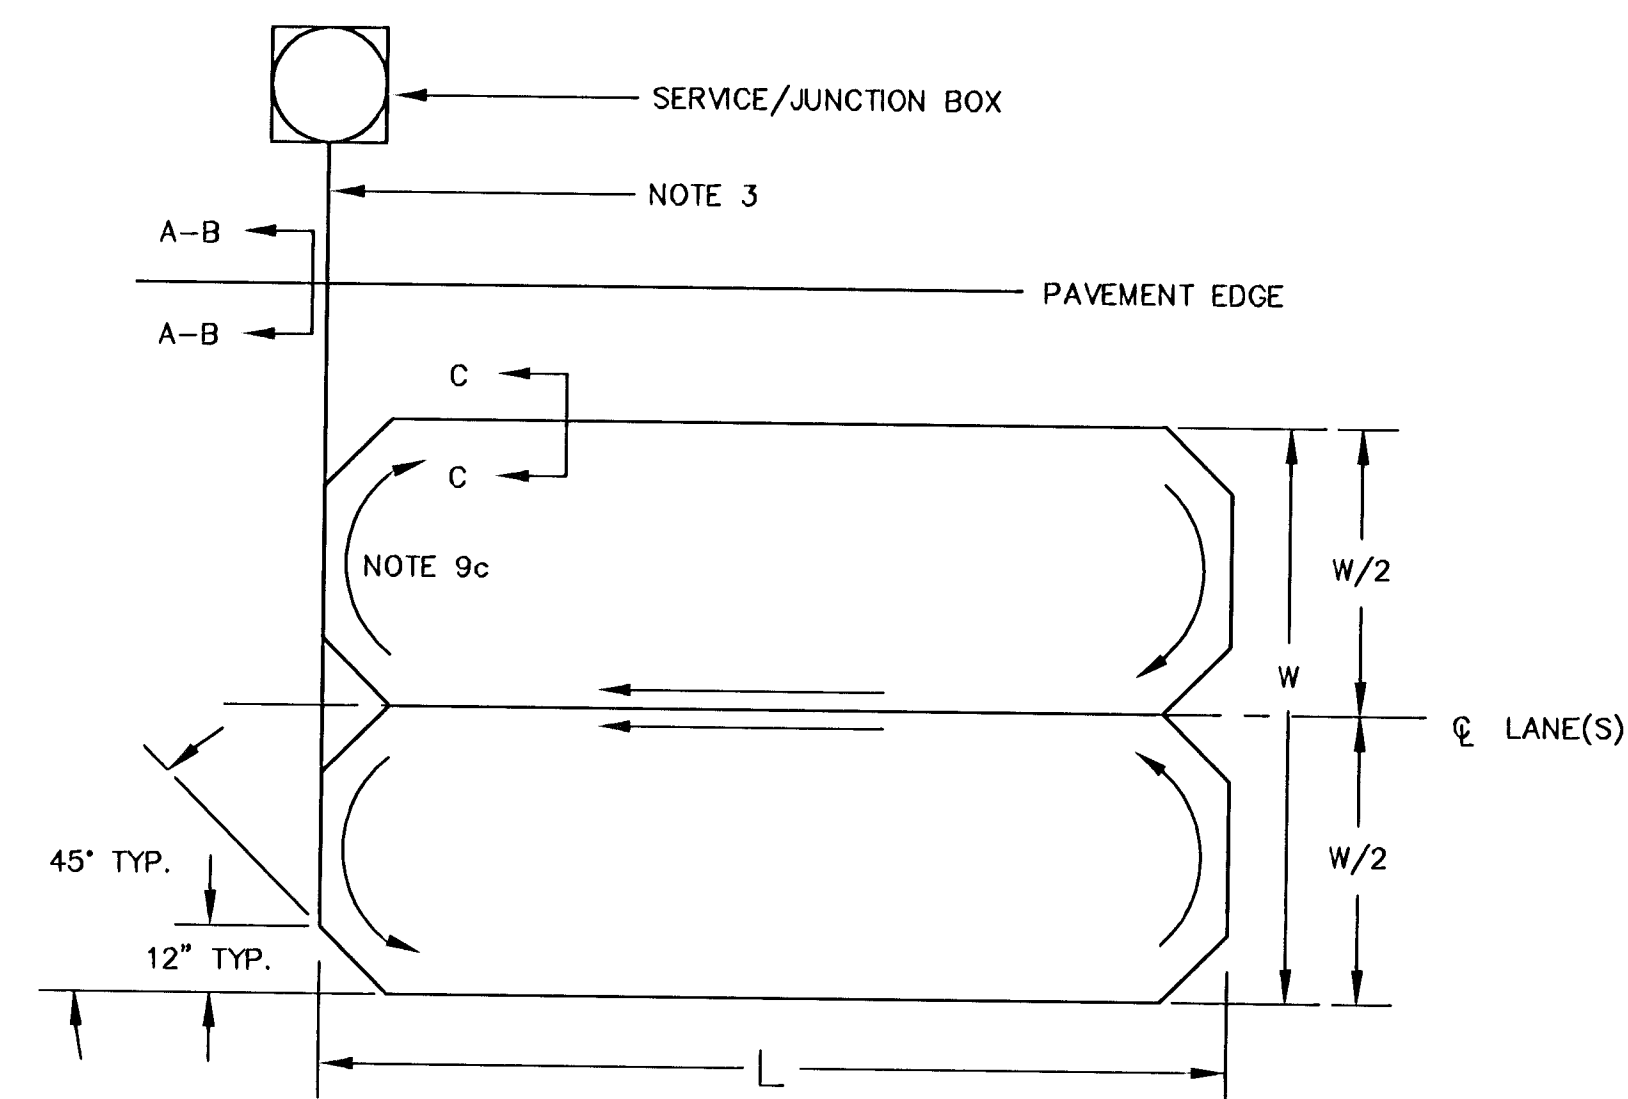

Detail C – Saw Cut

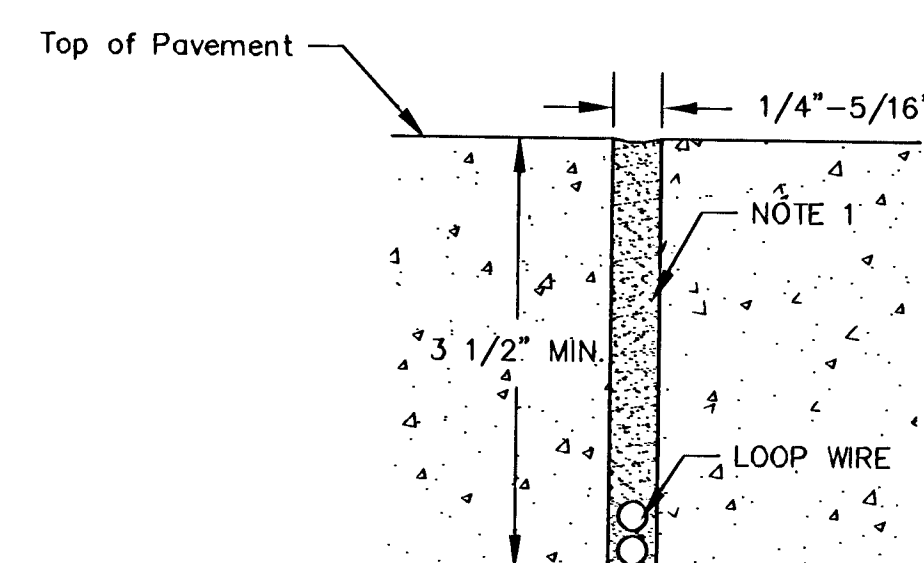

Detail D – Pavement Joint Crossing

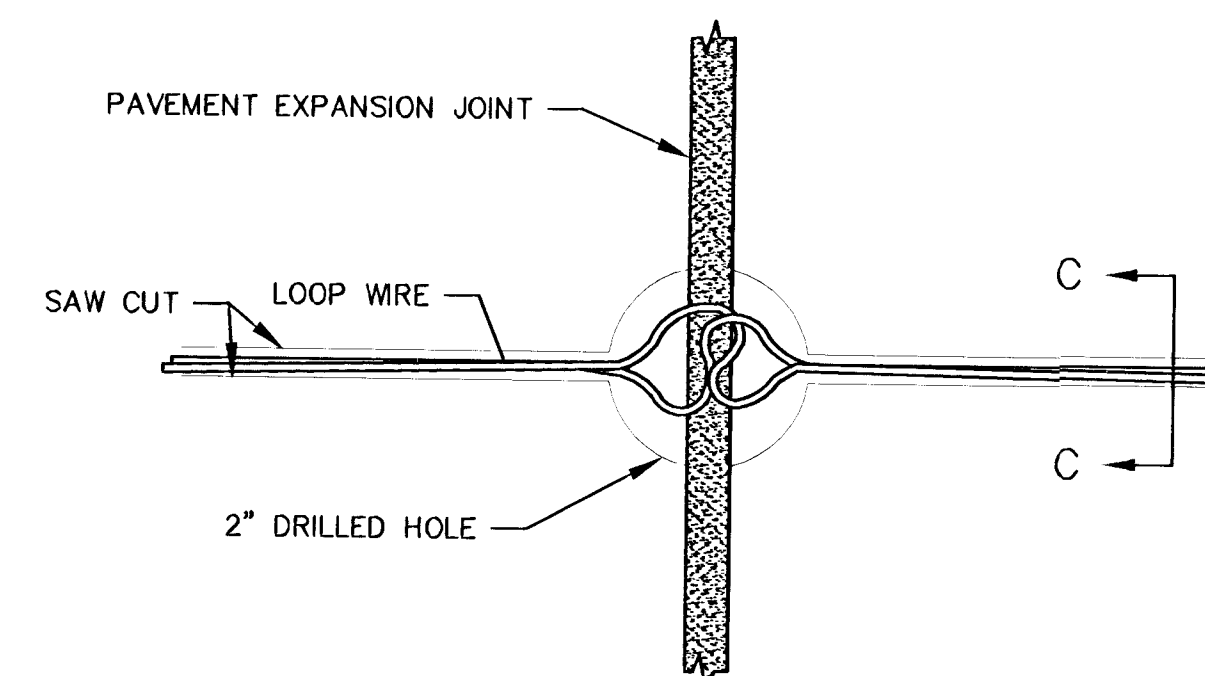

NOTES:

1. Loop saw cut shall be filled with approved sealant to within $1/8"$ of pavement surface.
2. All loops shall be wound in the same direction.
3. Loop wire between the loop and the service/junction box shall be twisted 6 turns per meter.
4. No expansion joint in the pavement or curb & gutter shall be utilized in the placement of loop wire runs or conduit embedding.
5. The loop wire shall not pass through any part of any drive approach and/or corner radius.
6. All conduit ends shall be sealed with duct seal to prevent loop sealant from entering conduit.
7. Loop feeder conduit shall be a minimum of $12"$ from any other loop feeder conduit.
8. Saw cuts running parallel with expansion joint or any other saw cut shall be a minimum of $12"$ apart.
9.
 - a. Loops 25' or less - 4 turns.
 - b. Loops over 25' - 3 turns.
 - c. Quadrapole loops - 2-4-2 turns.
10. The loop wire shall have $2"$ slack at all crossings of pavement joints to allow for expansion/contraction of pavement. - Detail D

[illegible]

PROJECT DESCRIPTION		
LOOP DETECTOR		
CONSTRUCTION/INSTALLATION DETAILS		
PROJECT NUMBER		
472-82858		
DRAWN BY: T.M.	APPROVED BY	DATE: JULY 96
SCALE: NO SCALE		REVISED:
CITY OF WICHITA		
DEPARTMENT OF PUBLIC WORKS		
TRAFFIC ENGINEERING DIVISION		Sht 12 of 20
WM. G. MCKINLEY	TRAFFIC ENGINEER	