

# WATER DISTRIBUTION SYSTEM IMPROVEMENTS

TO SERVE


## WATERLINE ON TYLER ROAD AND YOSEMITE

CITY OF WICHITA PROJECT NO. 448-90717

OCA NO. 636341

CITY OF WICHITA, KANSAS

GARY JANZEN, P.E. - CITY ENGINEER

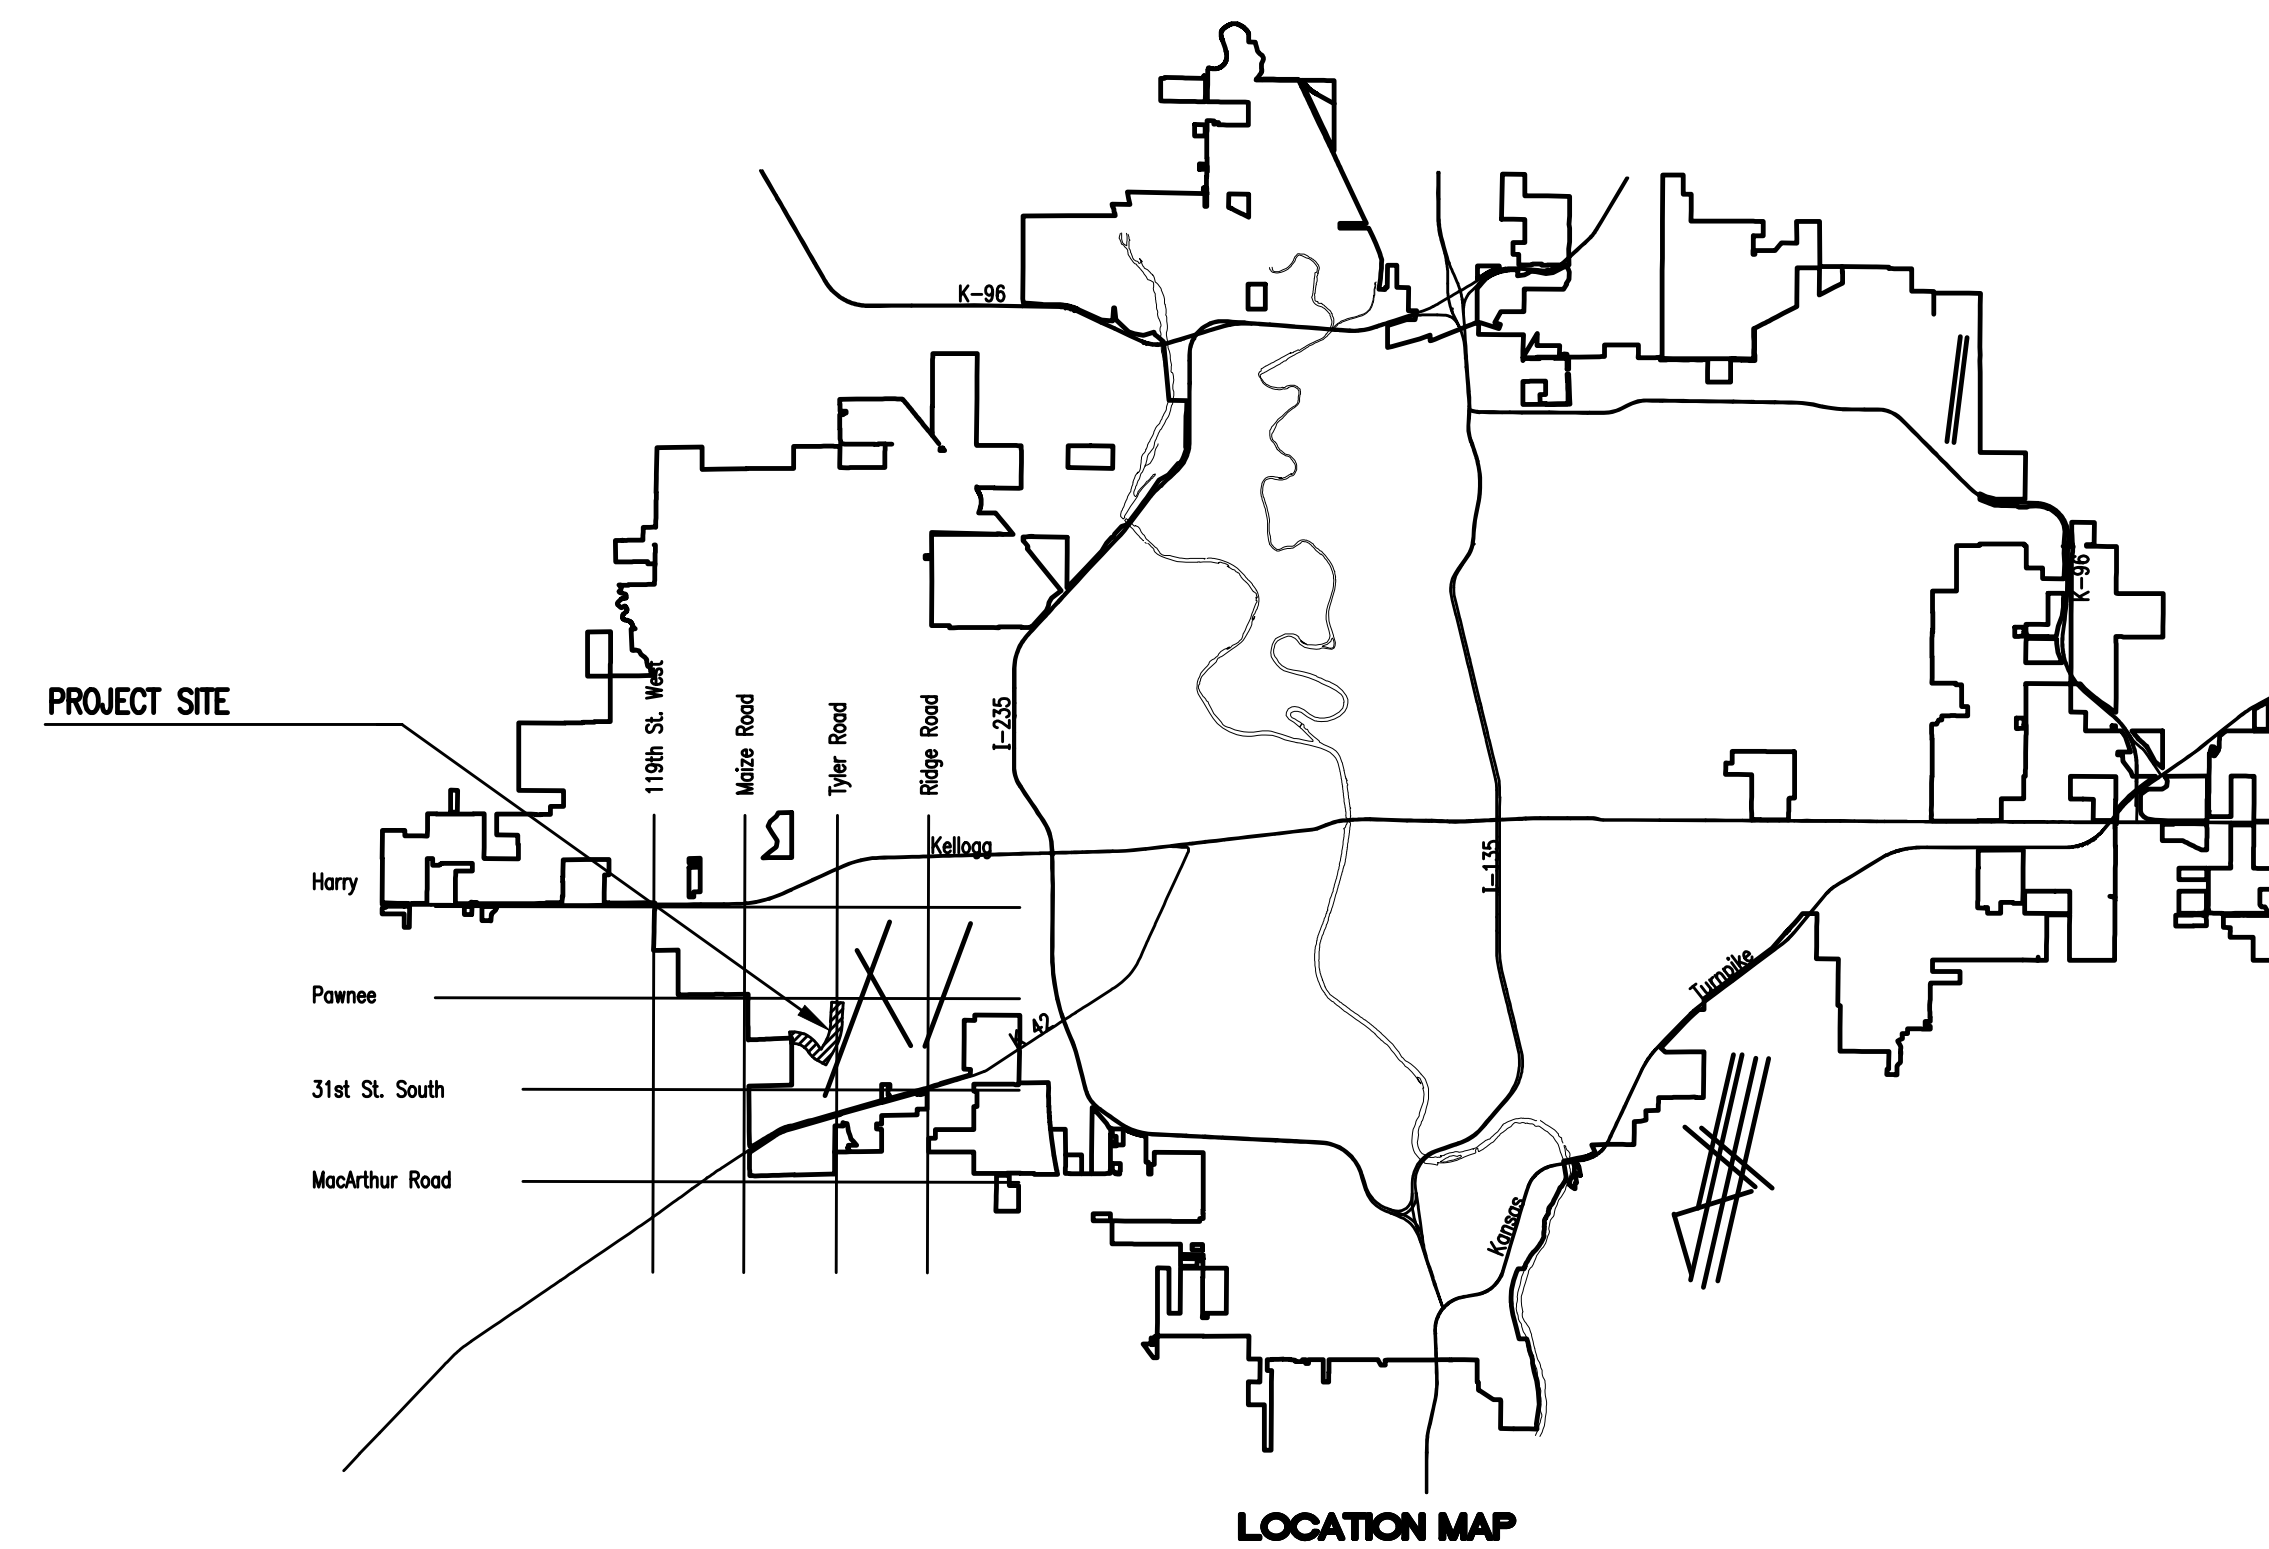

### INDEX OF SHEETS

SHEET NO. 1	TITLE SHEET
SHEET NO. 2	KEY MAP AND GENERAL NOTES
SHEET NO. 3	WATERLINE BUBBLE MAP
SHEET NO. 4	STANDARD WATER ASSEMBLY DETAILS
SHEET NO. 5	MISCELLANEOUS WATER DETAILS
SHEET NO. 6-12	PLAN/PROFILE
SHEET NO. 13-17	SOIL EROSION BMP DETAILS

JANUARY 2017

PLANS PREPARED BY

PROFESSIONAL ENGINEERING CONSULTANTS, P.A.

ENGINEERS

WICHITA, KANSAS

