
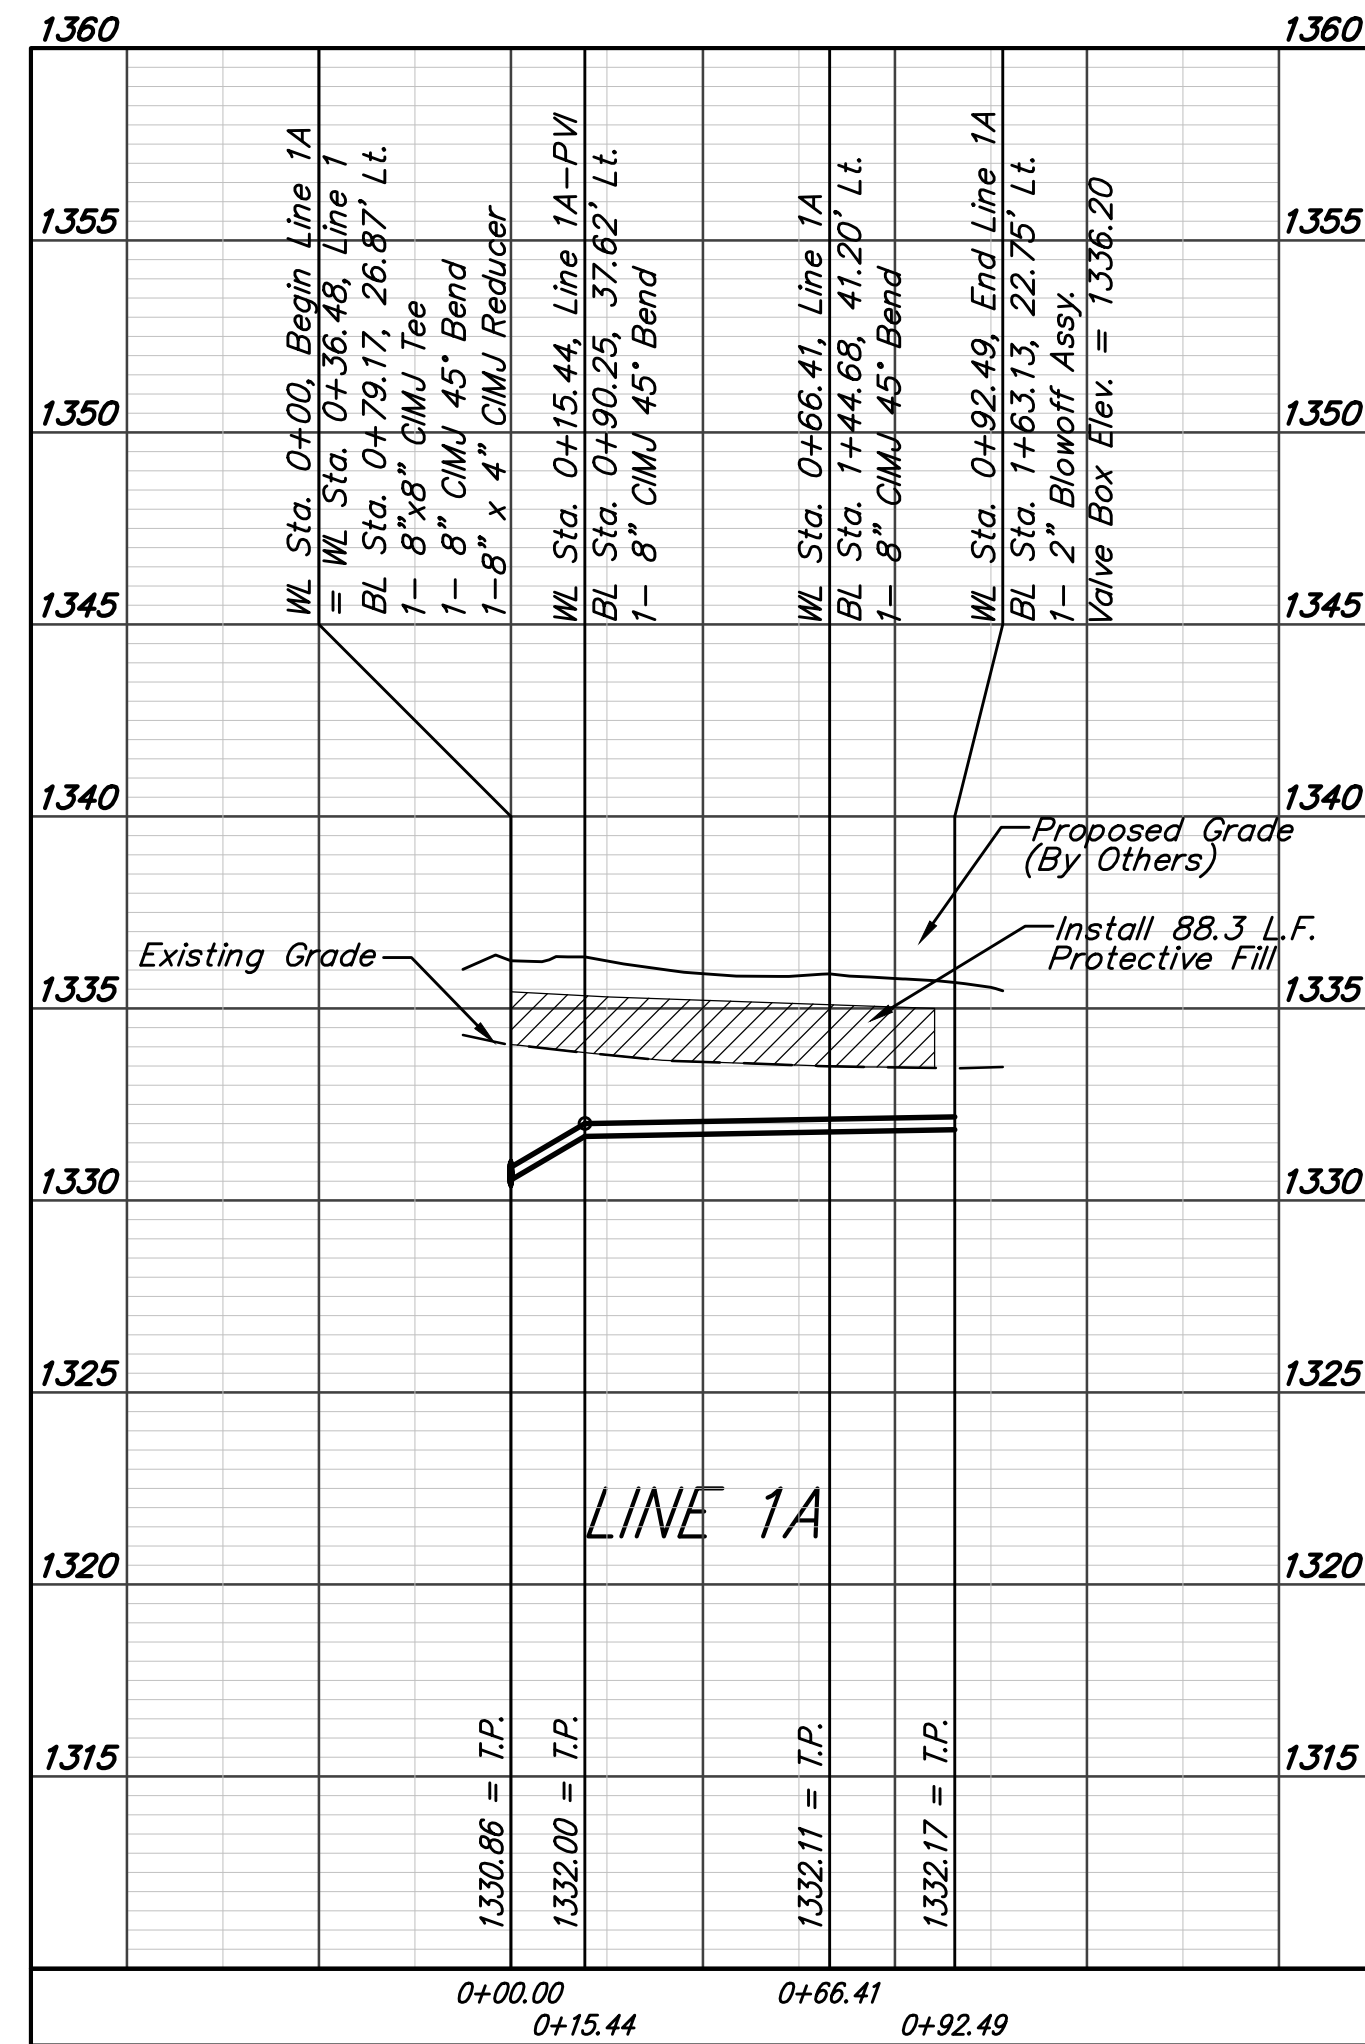
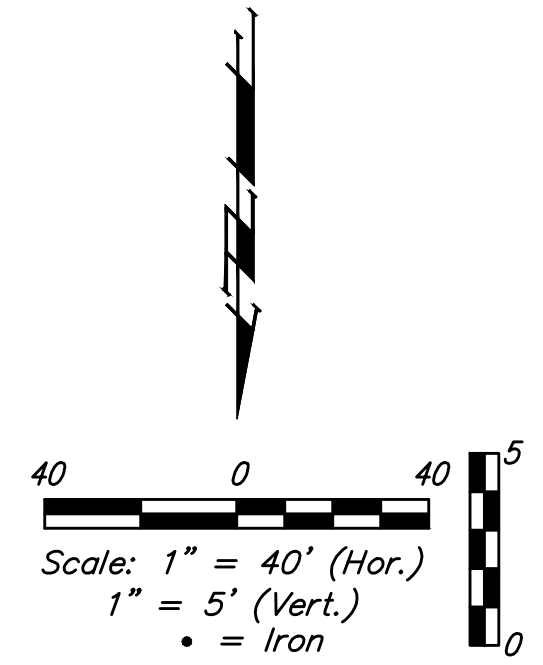


BENCHMARKS:
 BM #1: Chiseled Square, Center of Storm Water Sewer Vault, West Side of Meridian Ave., 145' South and 30.6' East of the Northeast Cor., Lot 1, Block A, Northgate 2nd Addition
 Elev. = 1334.49 NAVD88

BM #2: "X" on South End of Catch Basin, East Side of Meridian Ave., 423' South of 55th St. N. & 30' East of Meridian Ave. centerline
 Elev. = 1332.58 NAVD88

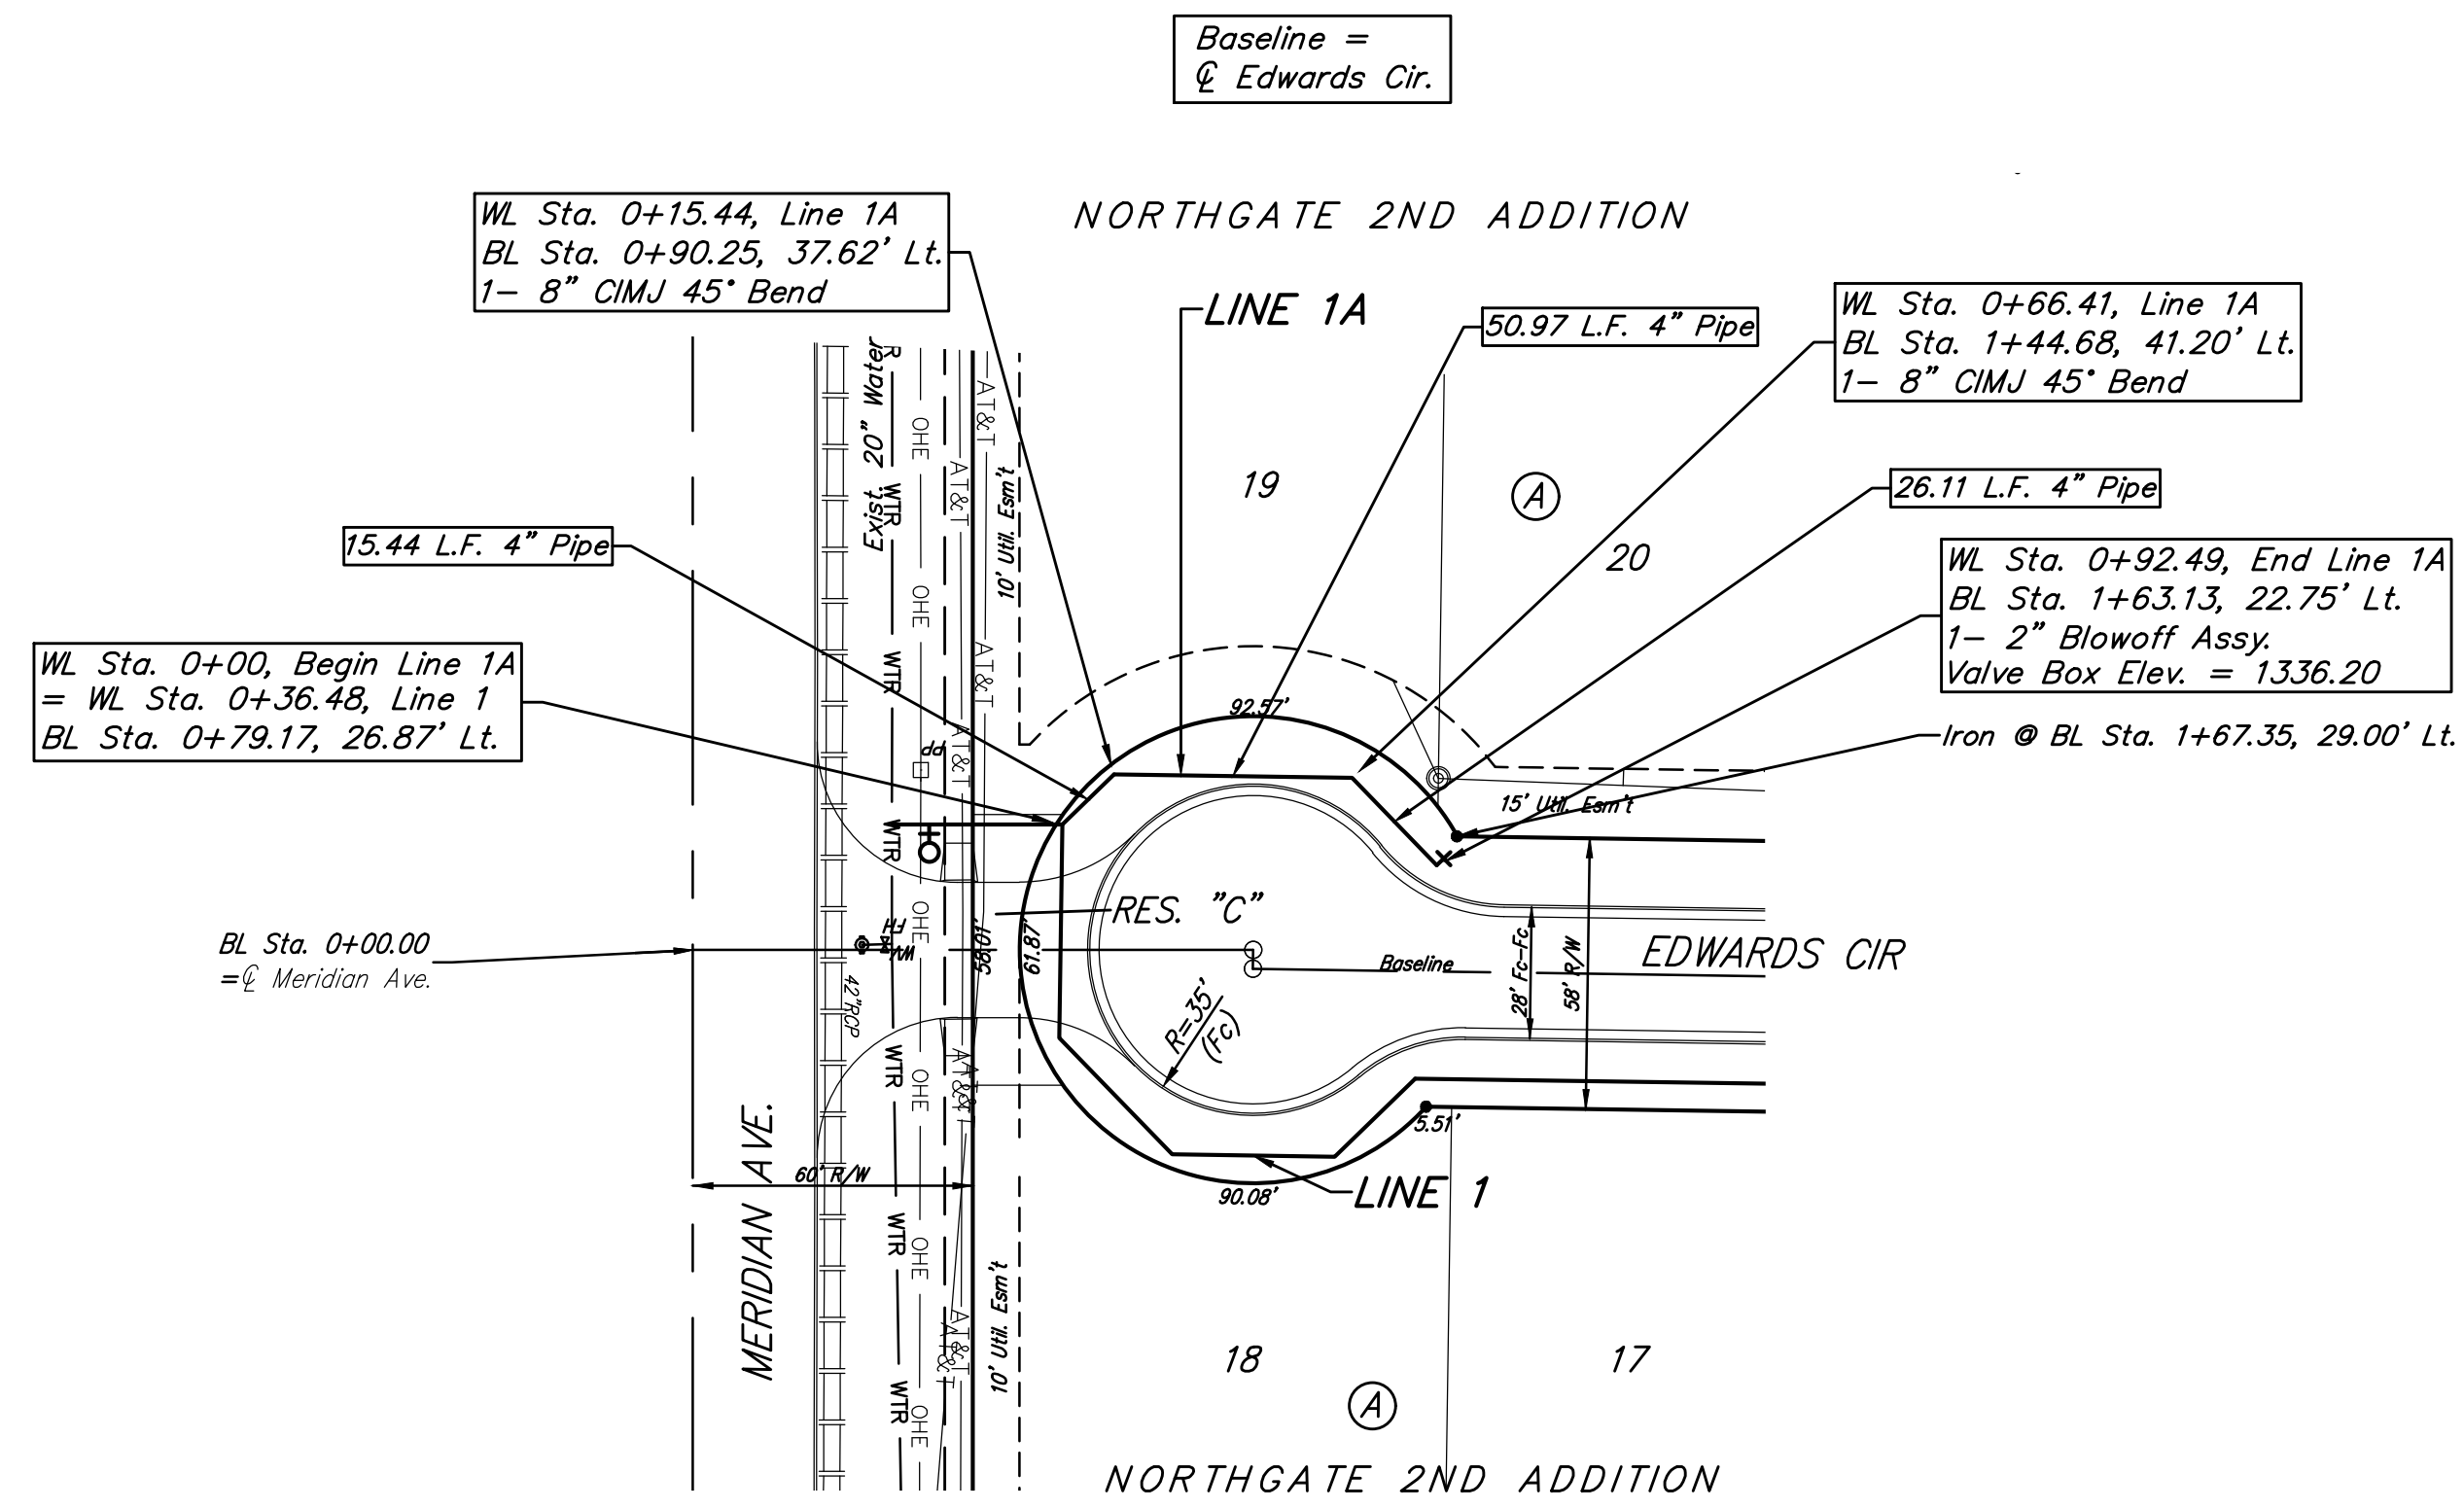

		Northgate 2nd Addition	
		LINE 1A	
		Water Distribution System	
<small>Baughman Company, P.A. 315 Ellis St. Wichita, KS 67211 P 316-262-7271 F 316-262-0149 ENGINEERING SURVEYING PLANNING LANDSCAPE ARCHITECTURE</small>			
PROJECT NUMBER 448-90749	DESIGN AEG	DRAWN DJL	
REVISIONS:	APPROVED	DATE 9/16	
	SCALE Noted	SHEET	
		6 OF 14	