



8+92.06

EXC = 22.1
LF = 20.0
CF = 0.0

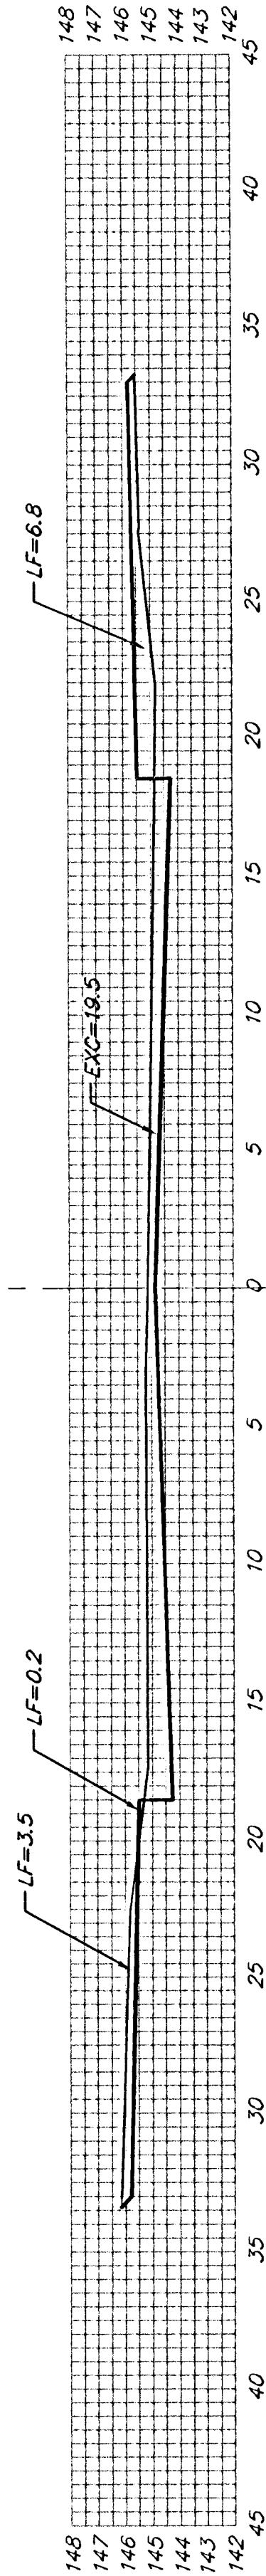


8+50

EXC = 18.1
LF = 64.9
CF = 236.9

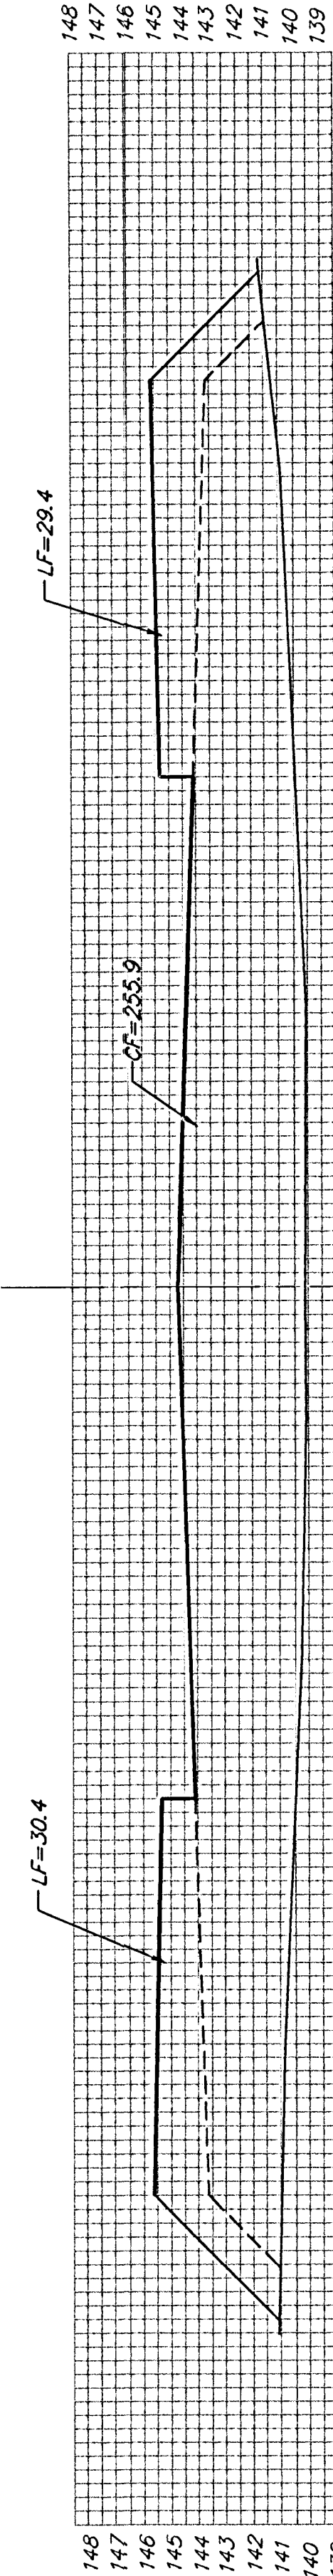


8+00

EXC = 12.6
LF = 65.3
CF = 236.9

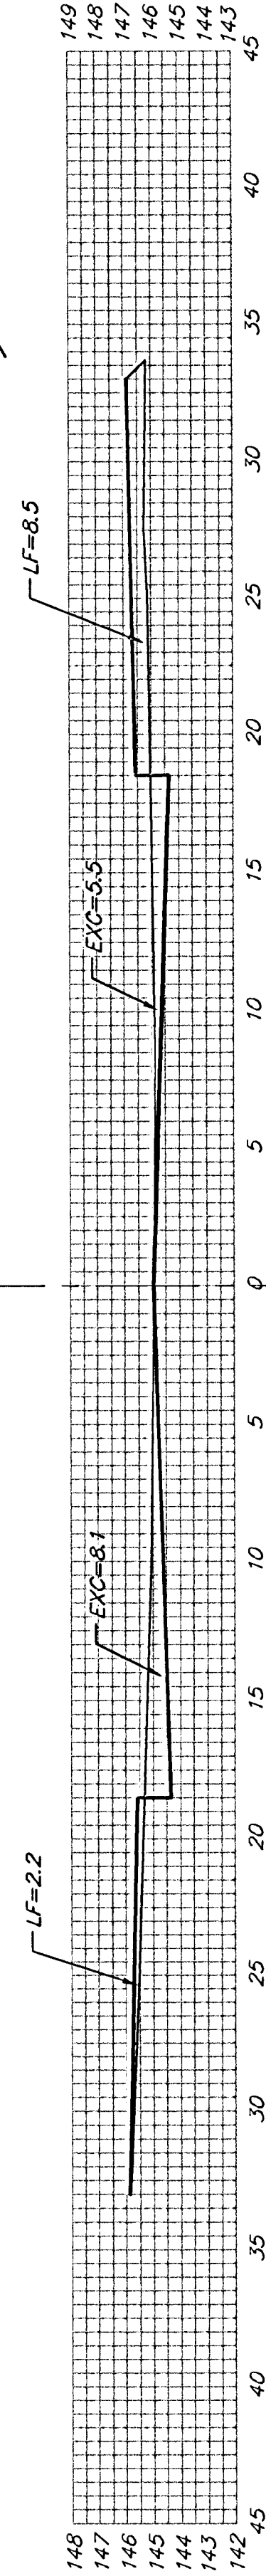


7+50

EXC = 21.9
LF = 22.2
CF = 0.0

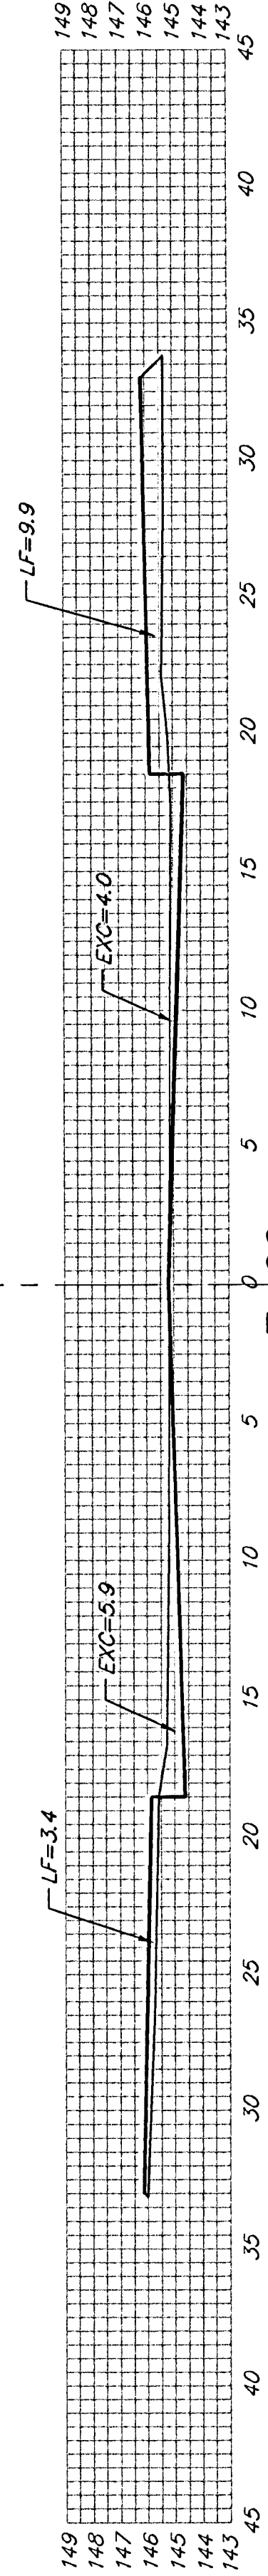


7+00

EXC = 20.9
LF = 18.6
CF = 0.0

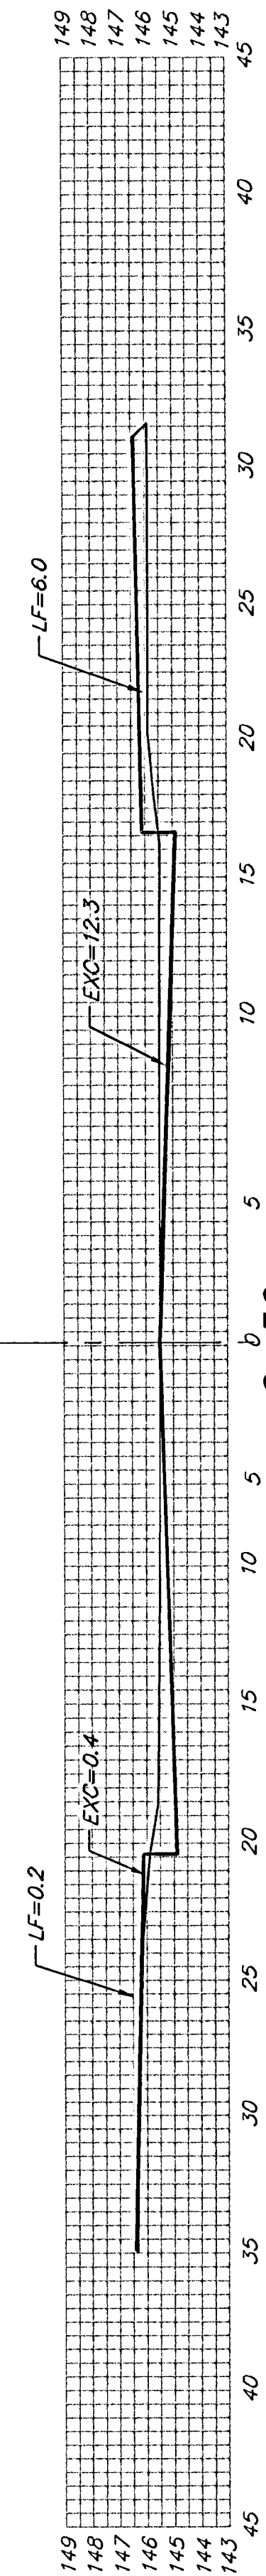


6+50

EXC = 26.9
LF = 10.3
CF = 0.0

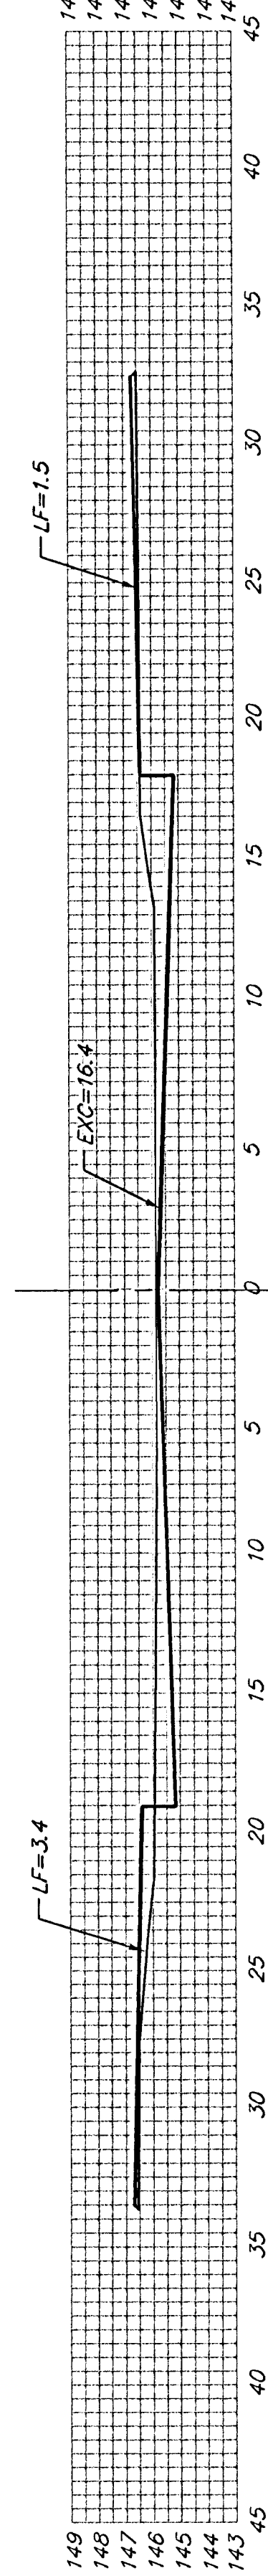

6+00

EXC = 15.2
LF = 51.4
CF = 0.0

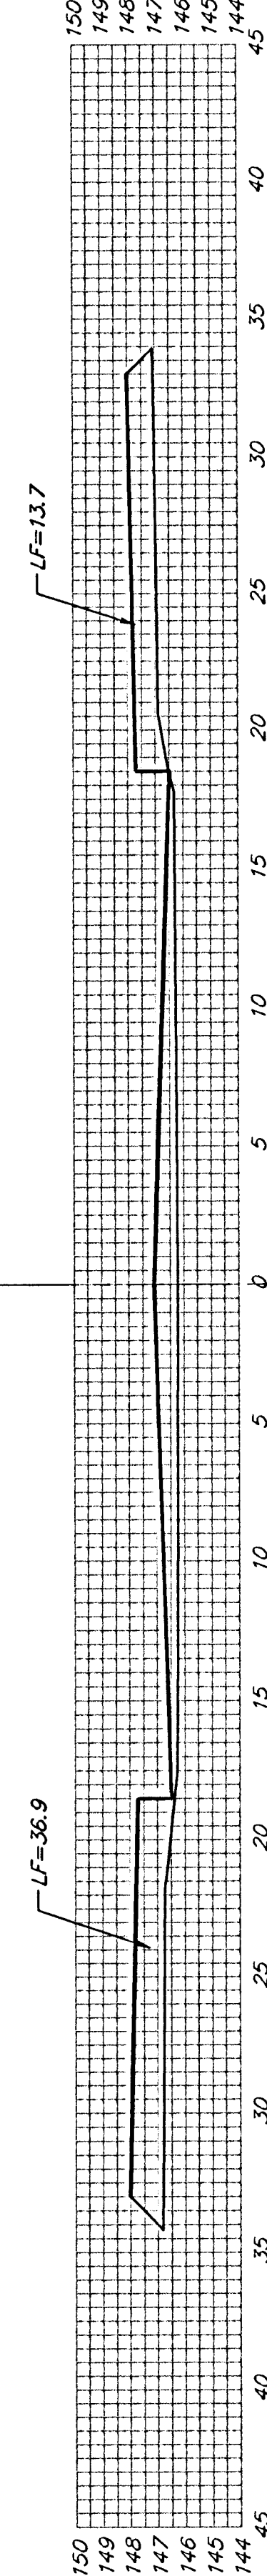

5+50

EXC = 17.3
LF = 40.6
CF = 0.0

GRANT

Sheet Totals:

Excavation = 155.0 C.Y.
Loose Fill = 293.3 C.Y.
Compacted Fill = 473.8 C.Y.

BAUGHMAN COMPANY P.A.
ENGINEERING, SURVEYING, & PLANNING
316-262-7271 • 315 ELLIS • WICHITA, KANSAS 67211

PROJECT NUMBER
472-83384

REV.

SHEET
34
43

Flat Creek (P2) V2.2