




EXC = 8.6
LF = 1.0
CF = 0.0

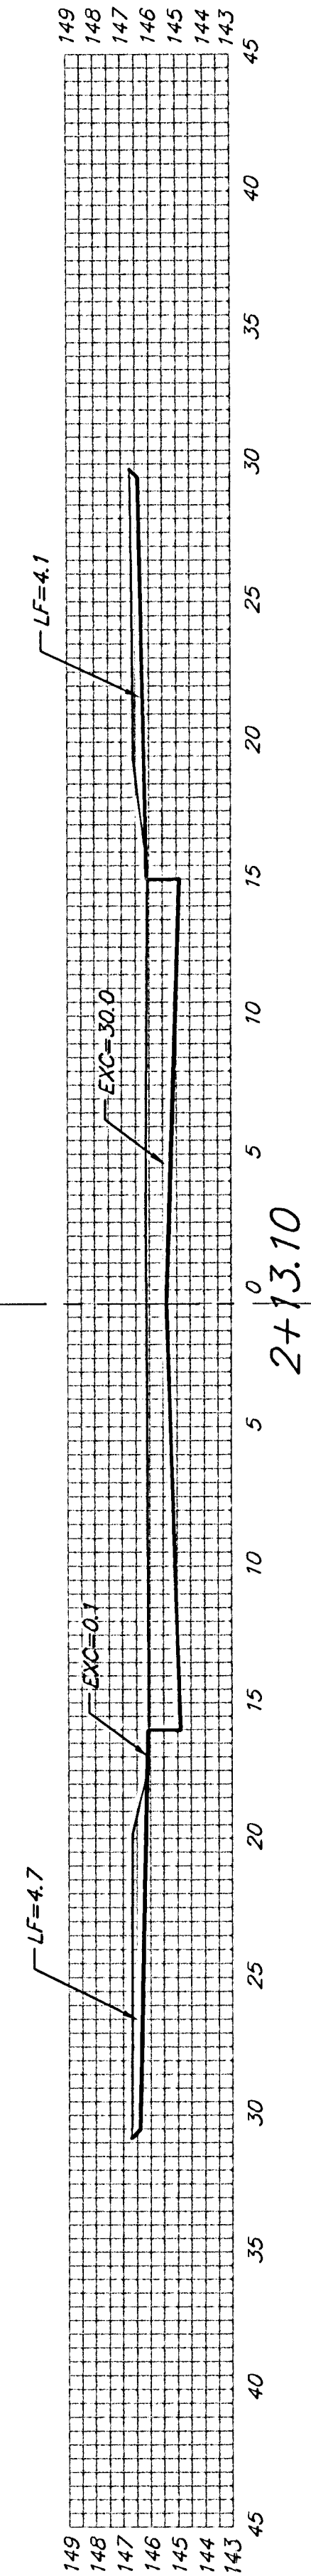


EXC = 49.3
LF = 22.0
CF = 0.0

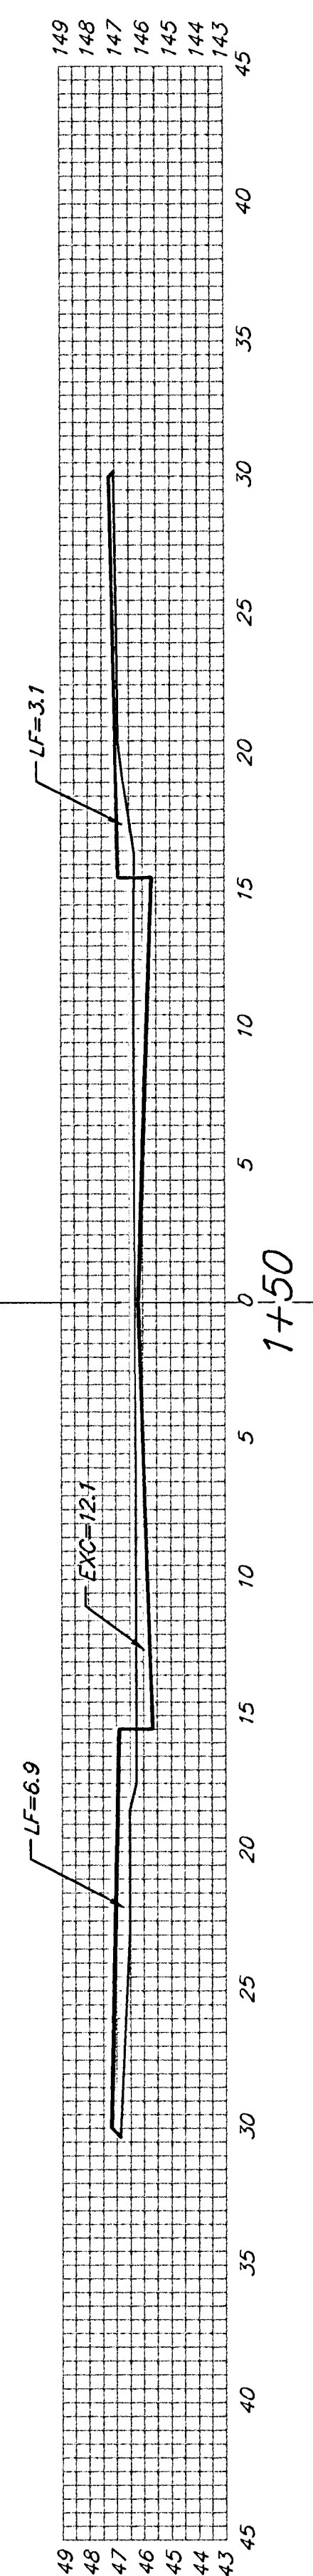


EXC = 16.4
LF = 21.7
CF = 0.1

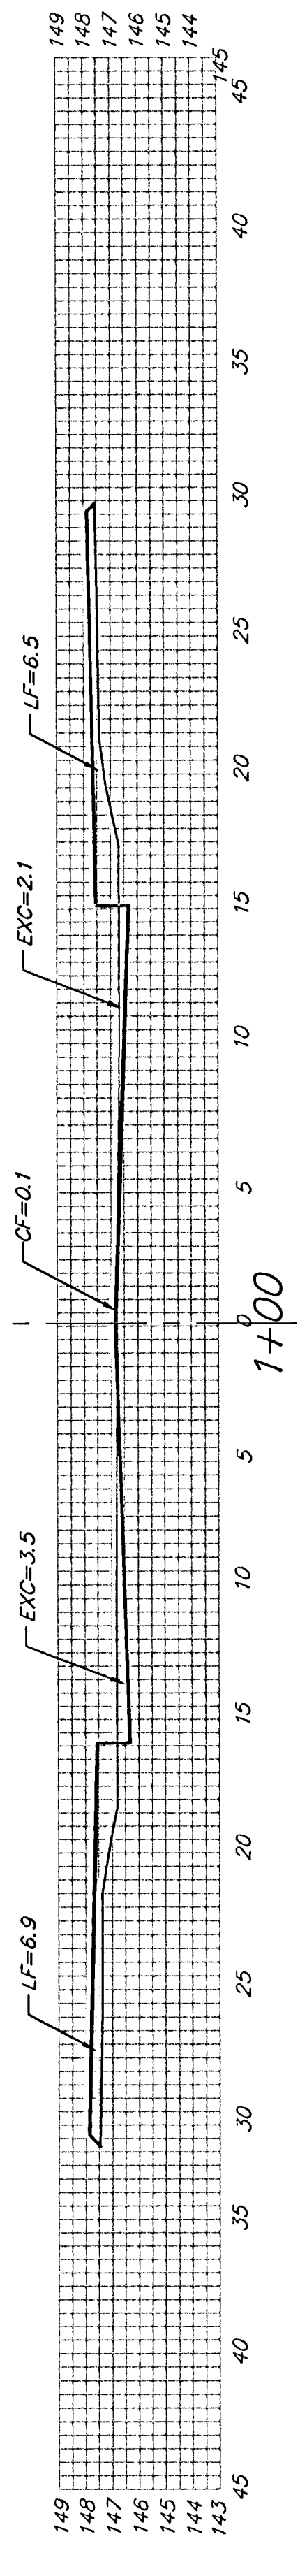


EXC = 9.7
LF = 26.9
CF = 0.5

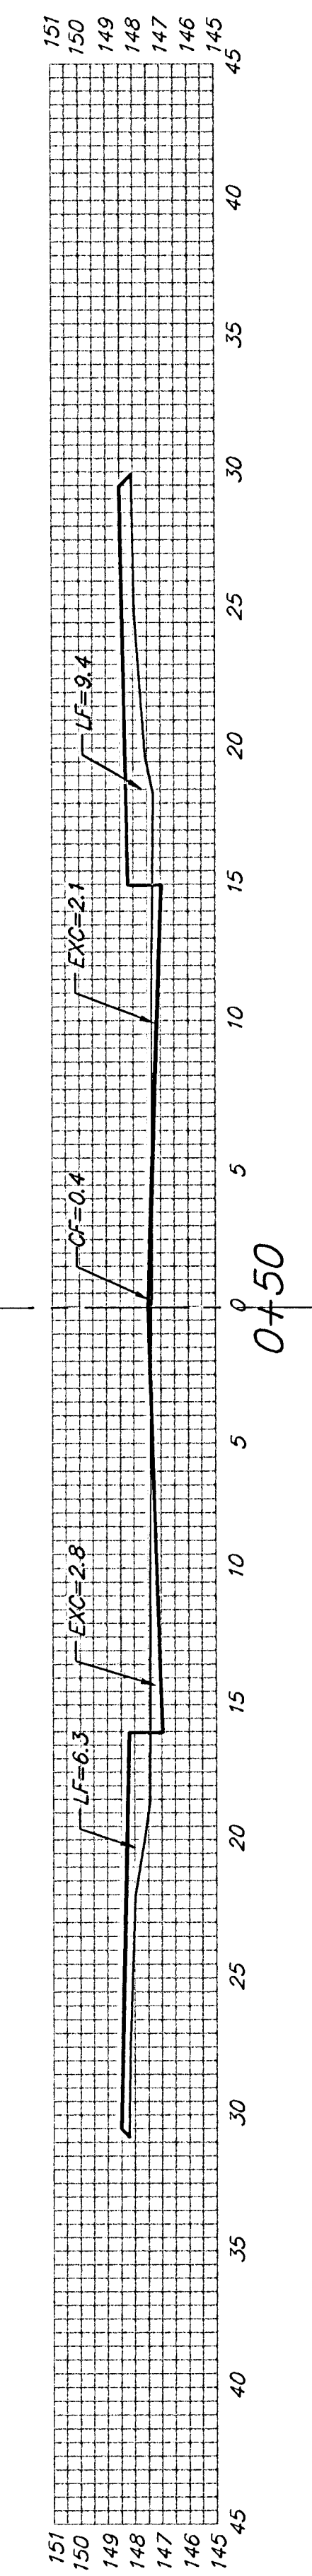

EXC = 2.3
LF = 7.8
CF = 0.2

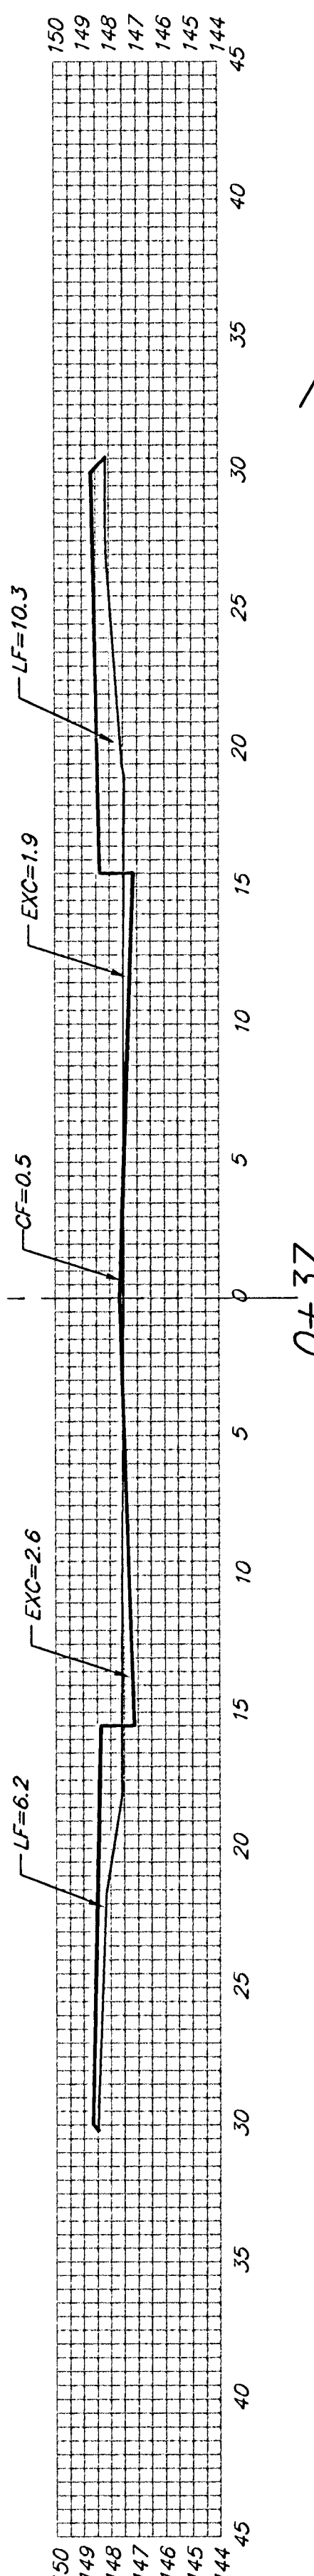

EXC = 47.6
LF = 11.3
CF = 0.3

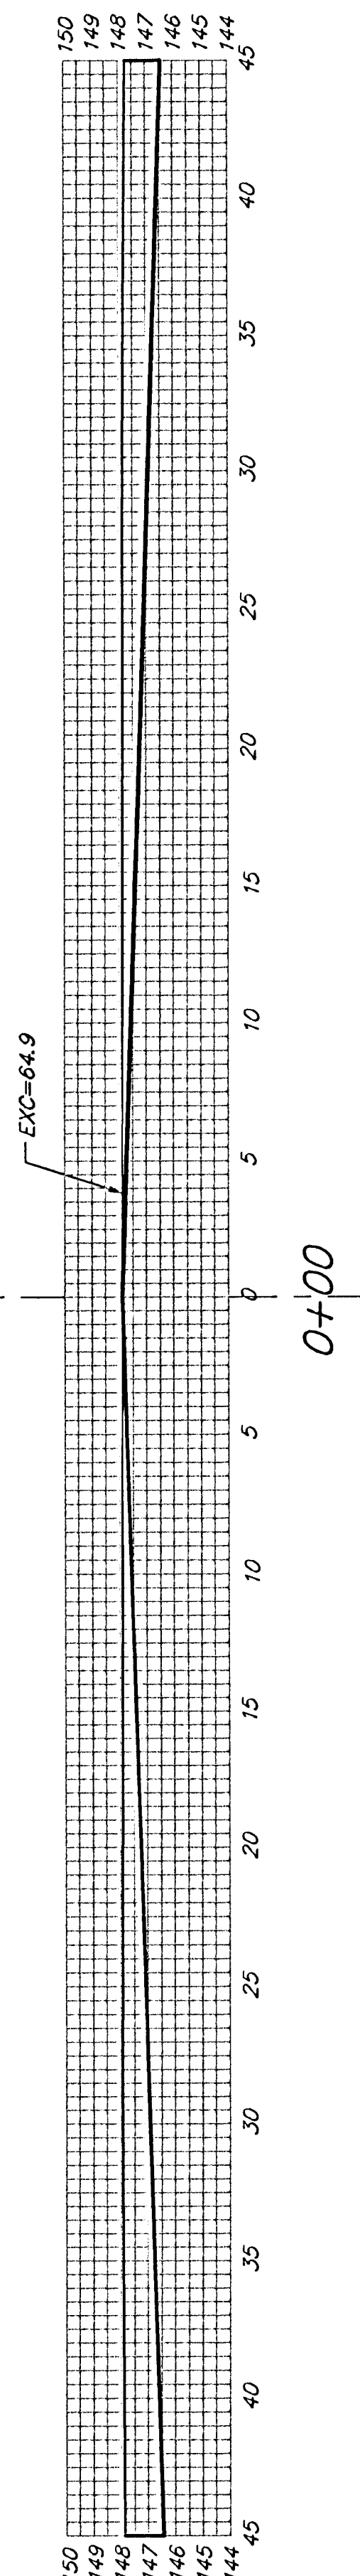

GRANT CT (Lots: 20-30)

Sheet Totals:
Excavation = 133.9 C.Y.
Loose Fill = 90.7 C.Y.
Compacted Fill = 1.1 C.Y.