




EXC = 15.1  
LF = 4.6  
CF = 0.0

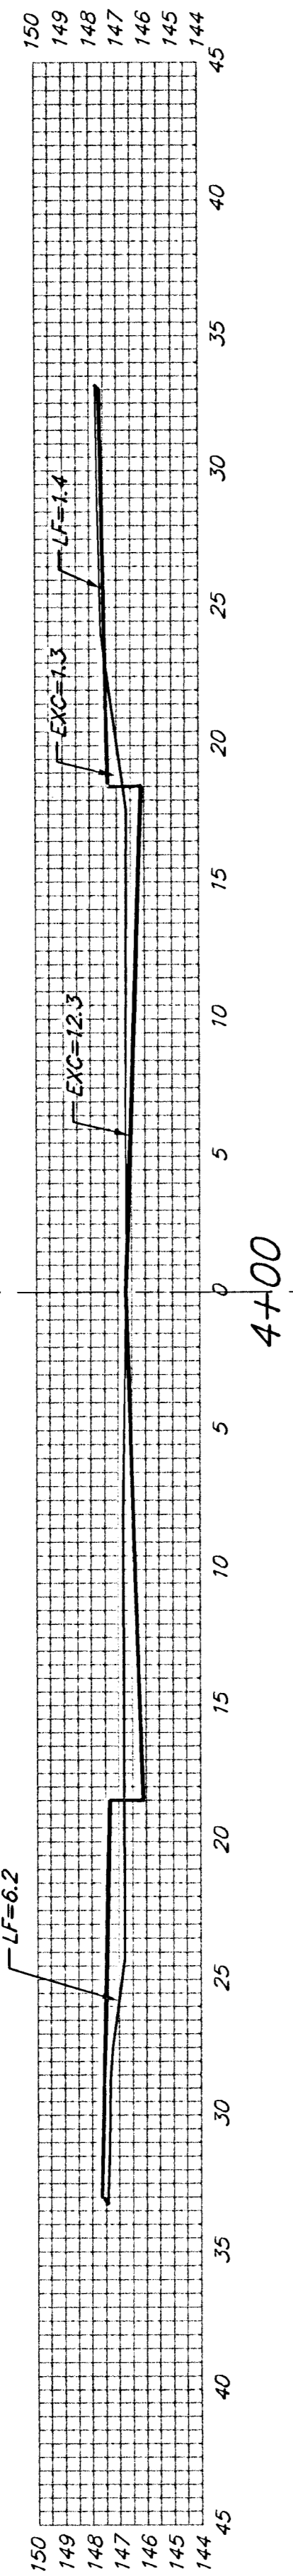


EXC = 18.0  
LF = 19.9  
CF = 2.5

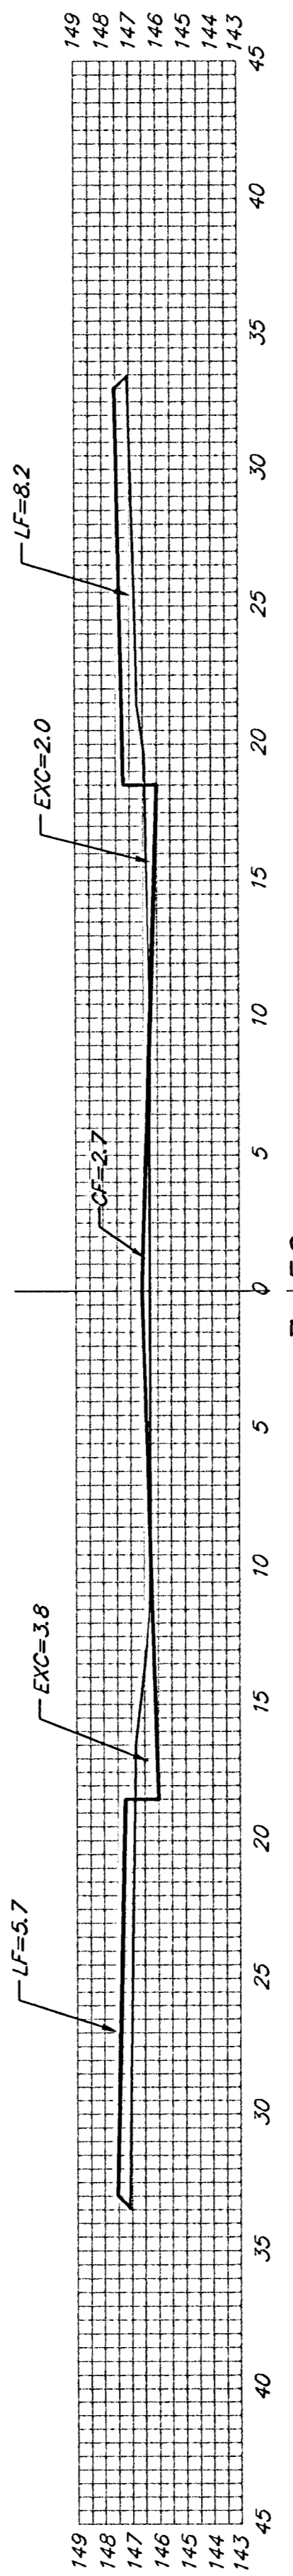


EXC = 9.5  
LF = 26.2  
CF = 4.0

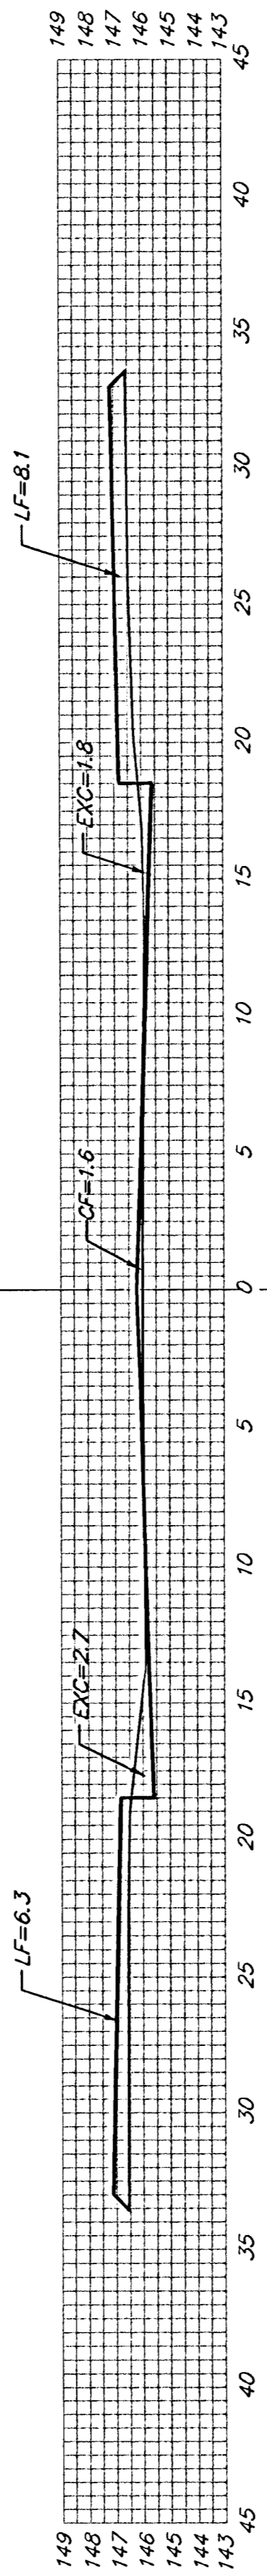


EXC = 6.0  
LF = 31.3  
CF = 5.2

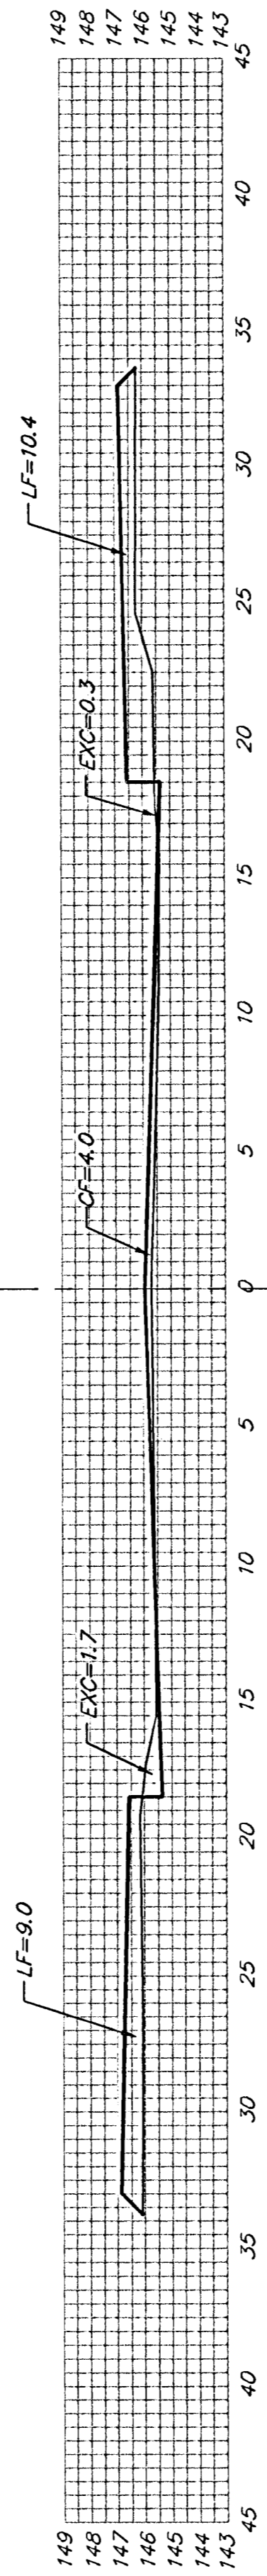


EXC = 10.5  
LF = 32.8  
CF = 3.9

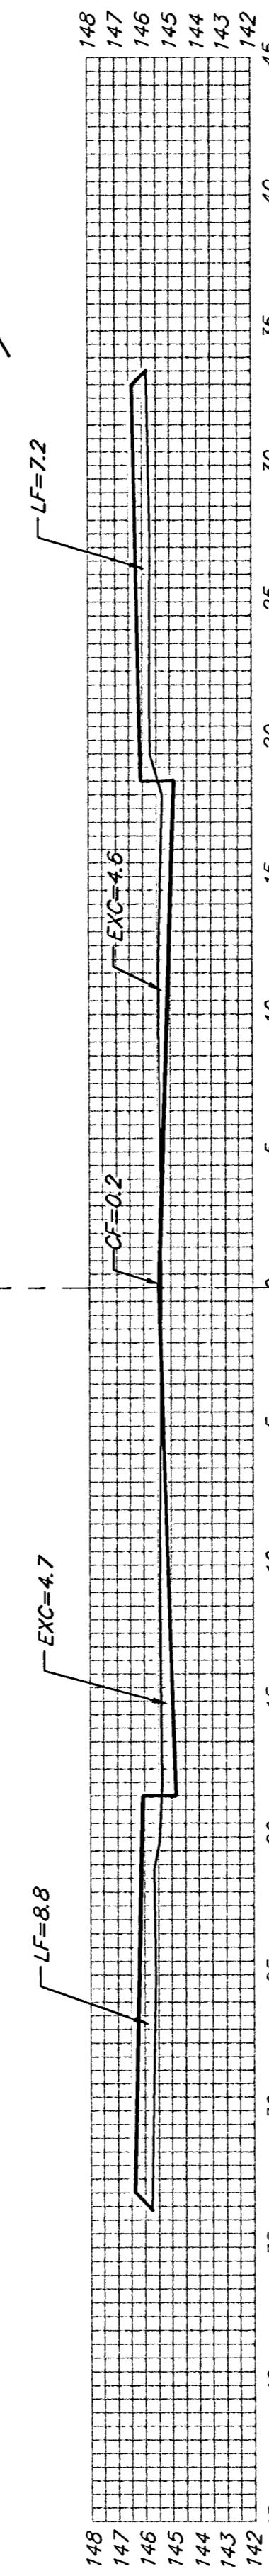


EXC = 22.4  
LF = 25.0  
CF = 0.2

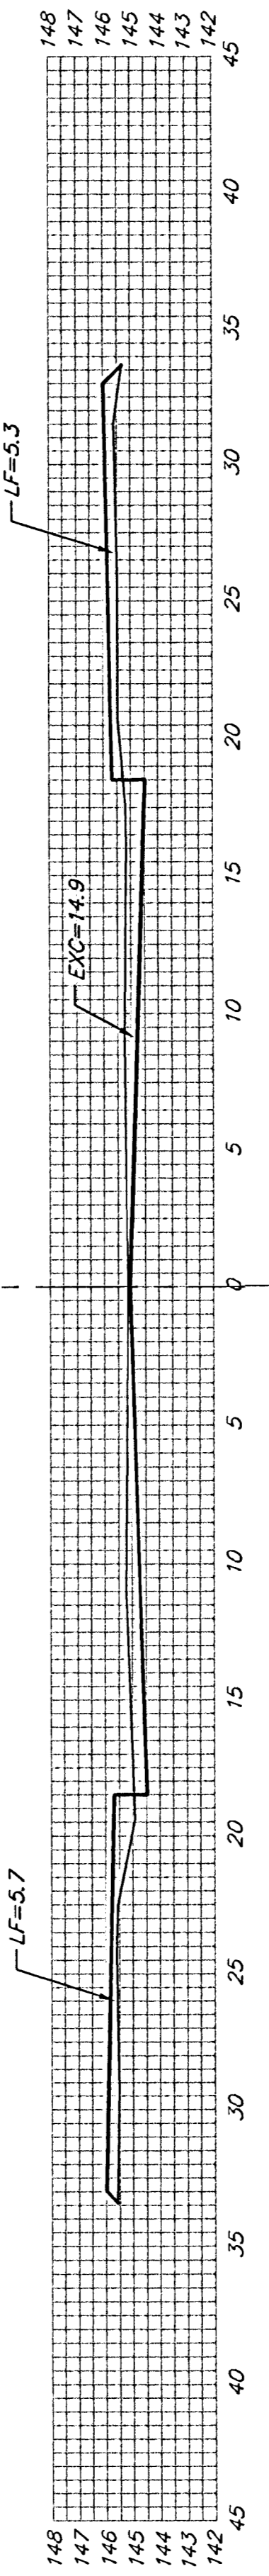


EXC = 51.6  
LF = 17.8  
CF = 0.0

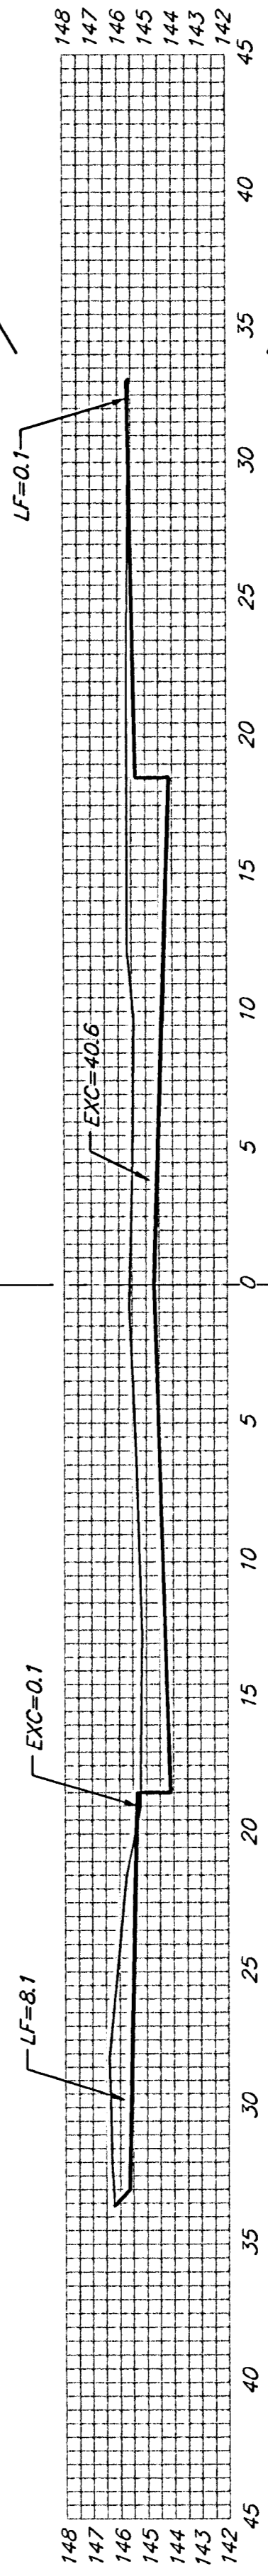

EXC = 107.9  
LF = 7.6  
CF = 0.0

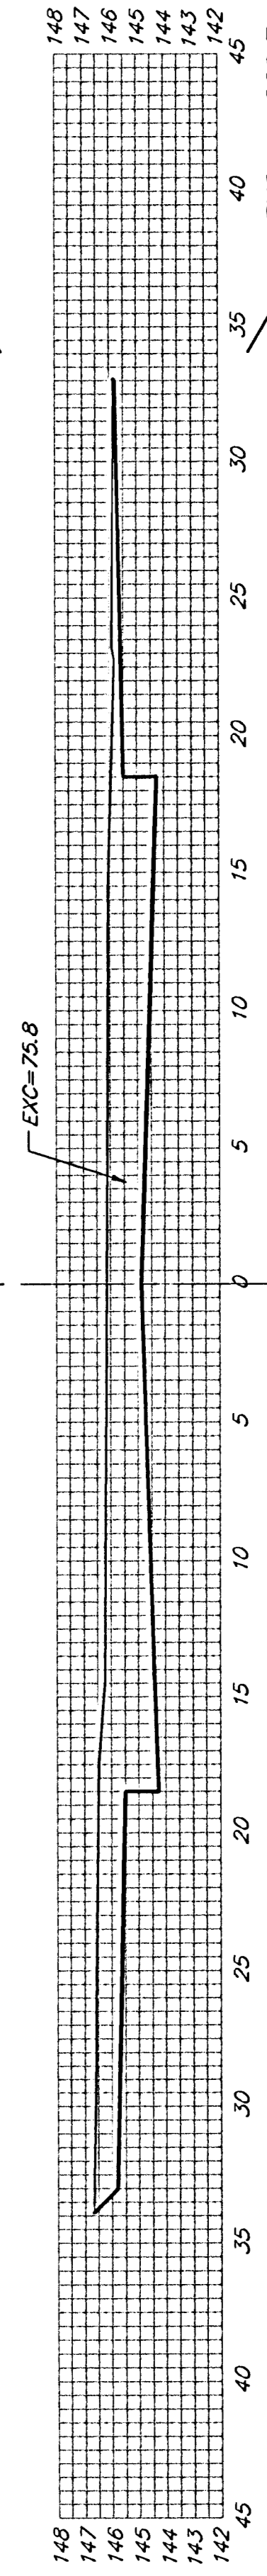

EXC = 229.7  
LF = 0.0  
CF = 0.0

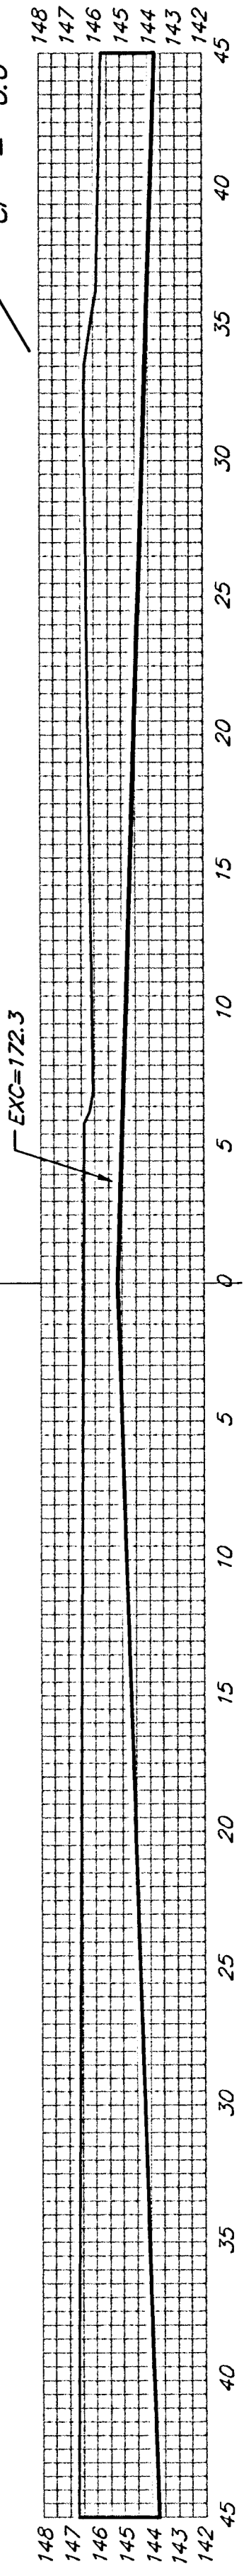

Sheet Totals:  
Excavation = 470.6 C.Y.  
Loose Fill = 165.2 C.Y.  
Compacted Fill = 38.3 C.Y.

**BAUGHMAN COMPANY P.A.**  
ENGINEERING, SURVEYING, & PLANNING  
316-262-7271 • 315 ELLIS • WICHITA, KANSAS 67211

PROJECT NUMBER  
**472-83384**