




16.94' $\left\{ \begin{array}{l} \text{EXC} = 24.3 \\ \text{LF} = 0.8 \\ \text{CF} = 0.0 \end{array} \right.$

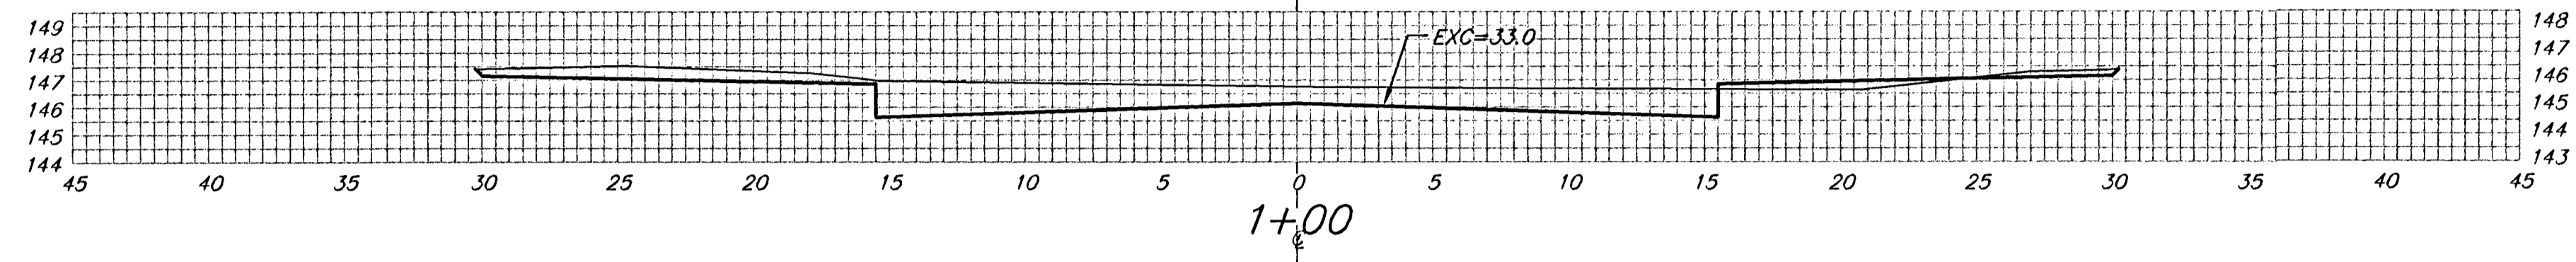


52.41' $\left\{ \begin{array}{l} \text{EXC} = 121.2 \\ \text{LF} = 0.0 \\ \text{CF} = 0.0 \end{array} \right.$

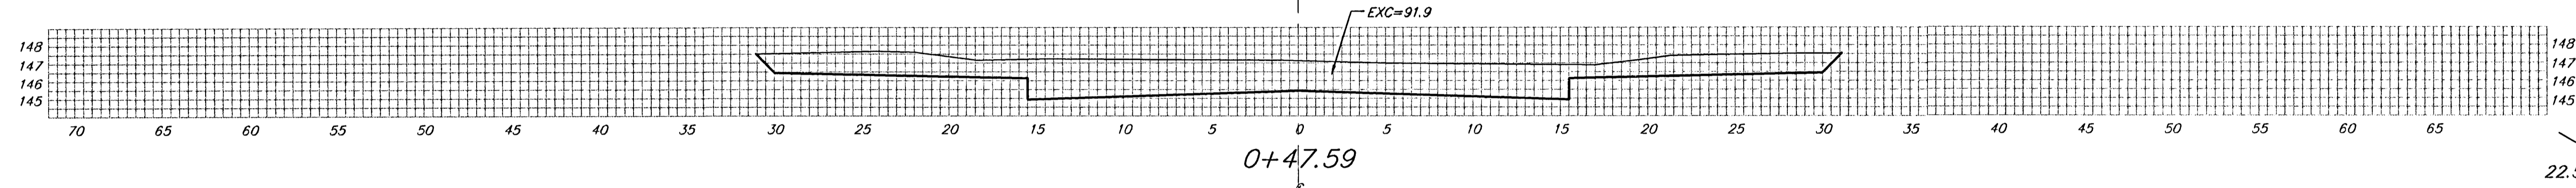


22.59' $\left\{ \begin{array}{l} \text{EXC} = 69.9 \\ \text{LF} = 0.0 \\ \text{CF} = 0.0 \end{array} \right.$

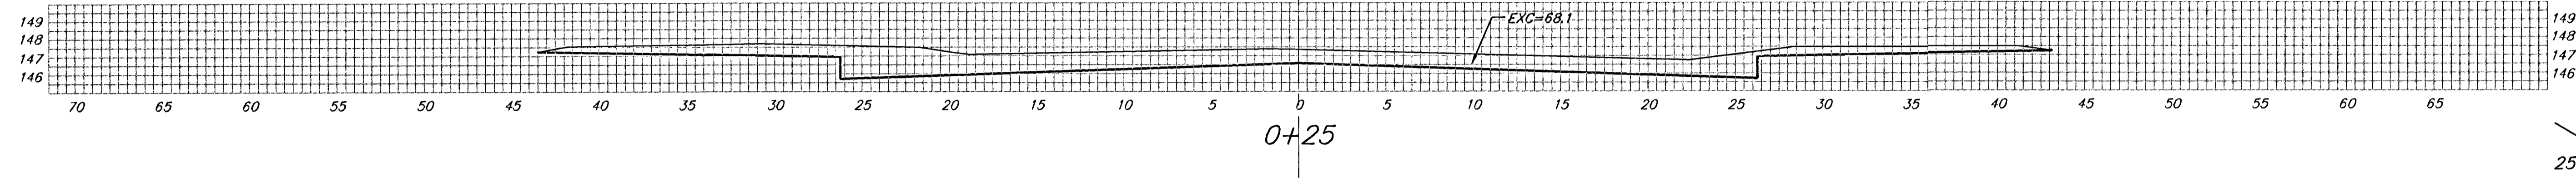


25' $\left\{ \begin{array}{l} \text{EXC} = 35.4 \\ \text{LF} = 5.0 \\ \text{CF} = 6.8 \end{array} \right.$

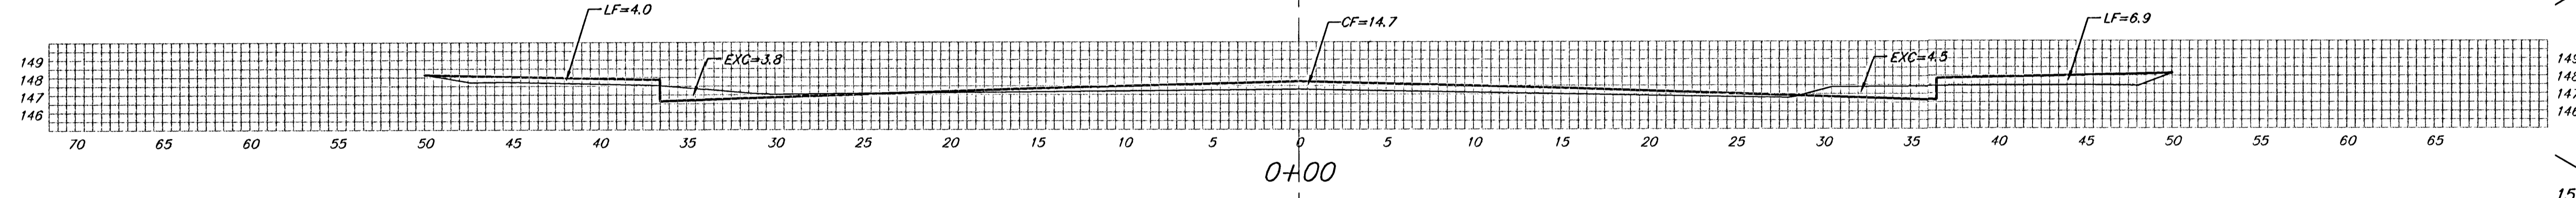

15' $\left\{ \begin{array}{l} \text{EXC} = 7.1 \\ \text{LF} = 4.1 \\ \text{CF} = 4.7 \end{array} \right.$

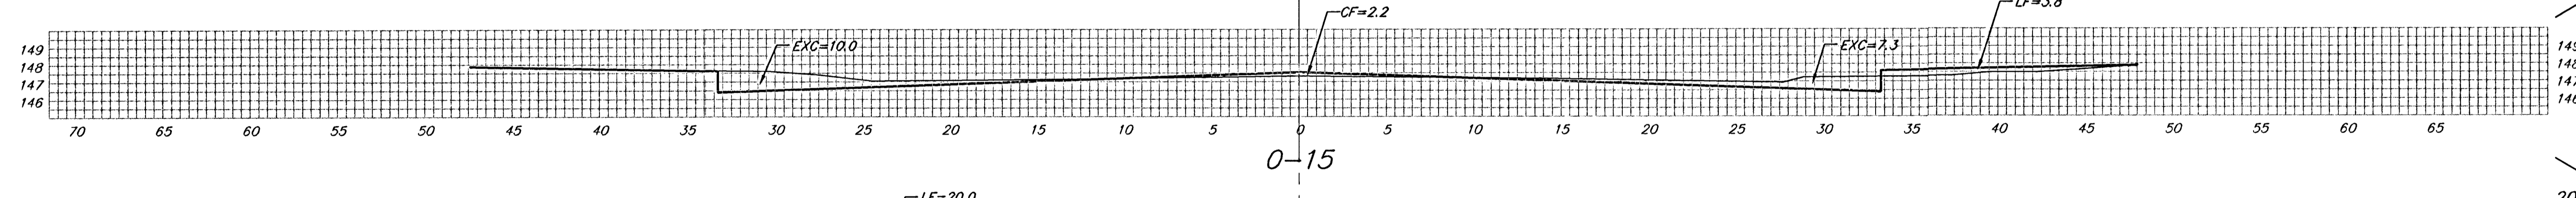

20' $\left\{ \begin{array}{l} \text{EXC} = 7.1 \\ \text{LF} = 15.7 \\ \text{CF} = 1.2 \end{array} \right.$

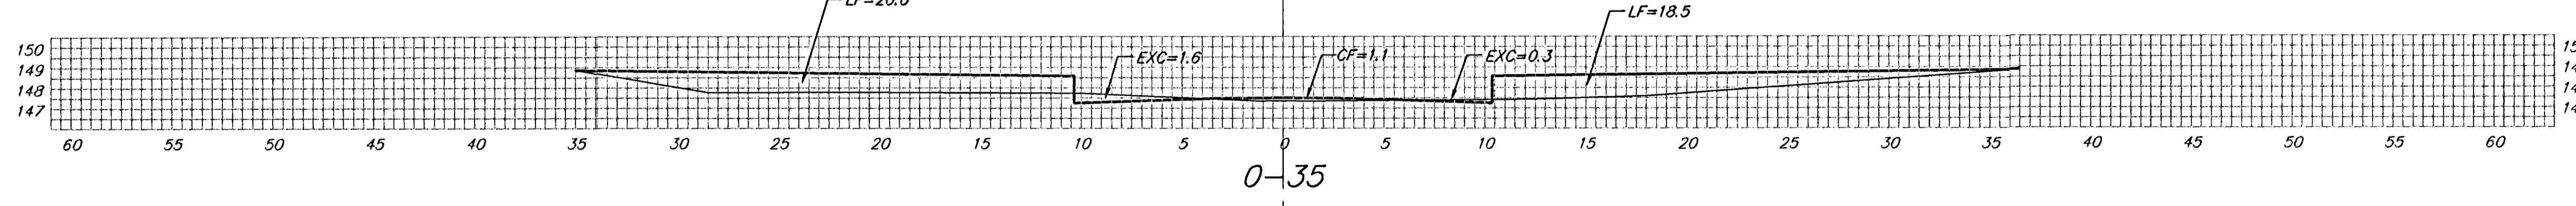

15' $\left\{ \begin{array}{l} \text{EXC} = 9.6 \\ \text{LF} = 10.7 \\ \text{CF} = 0.3 \end{array} \right.$

0-50
GOLDEN HILLS CT

Sheet Totals:
Excavation = 274.6 C.Y.
Loose Fill = 36.3 C.Y.
Compacted Fill = 13.0 C.Y.

BAUGHMAN COMPANY P.A. ENGINEERING, SURVEYING, & PLANNING <small>316-262-7271 • 315 ELLIS • WICHITA, KANSAS 67211</small>	REV.
	SHEET 42 OF 43
PROJECT NUMBER 472-83384	