
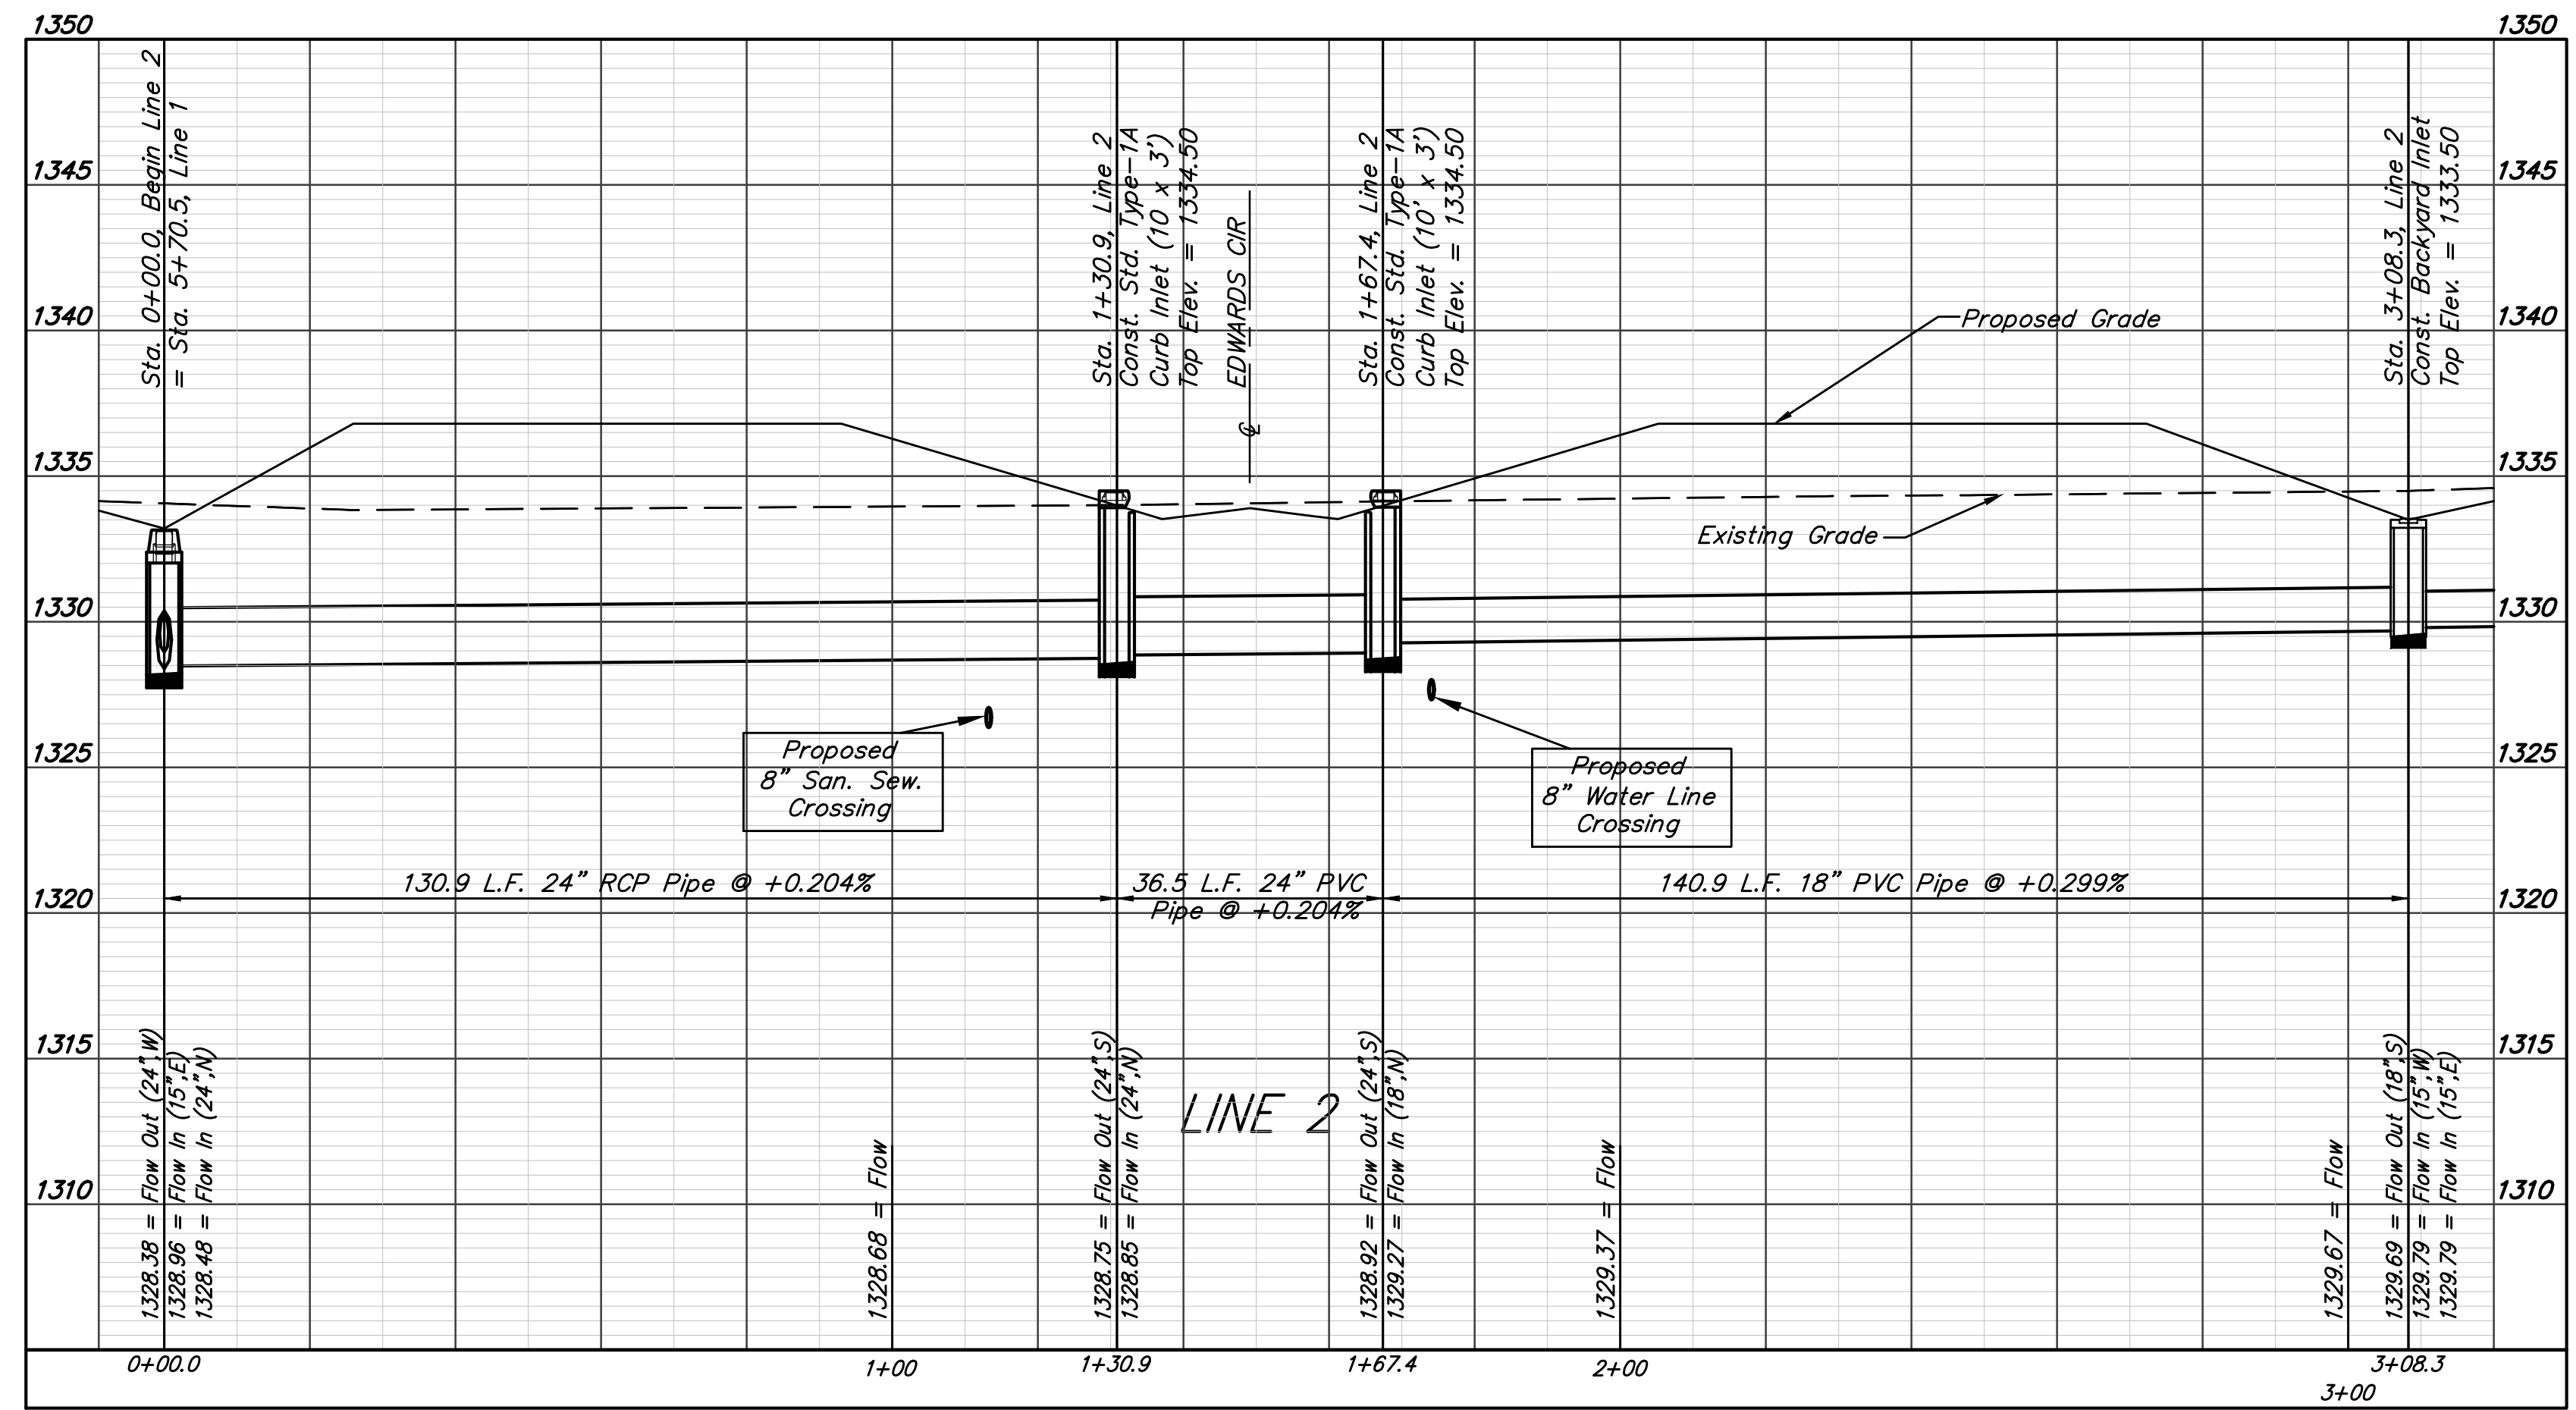
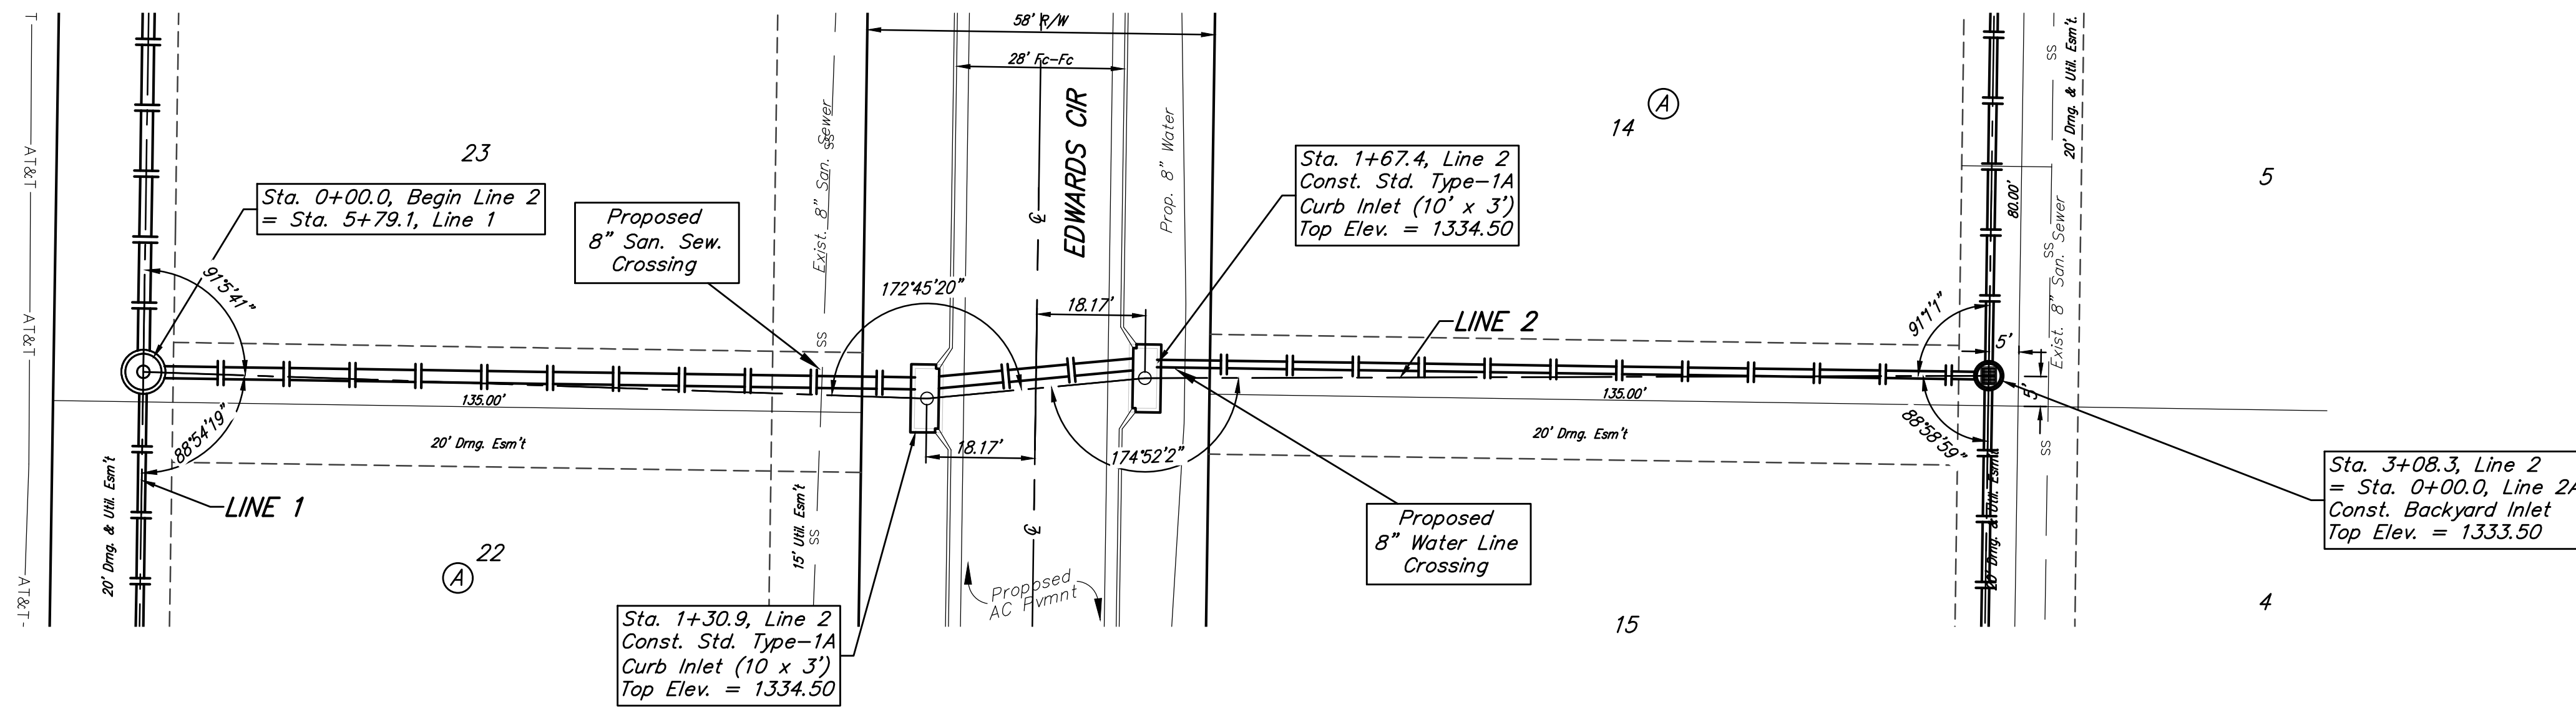


BENCHMARKS:

BM #1: Chiseled Square, Center of Storm Water Sewer Vault, West side of Meridian Ave, 145' South & 30.6' East of the Northeast Cor., Lot 1, Block A, Northgate 2nd Addition
Elev. = 1334.49 NAVD88

BM #2: "X" on South End of Catch Basin, East Side of Meridian Ave, 423' South of 55th St. N. & 30' East of Meridian Ave. centerline
Elev. = 1332.58 NAVD88

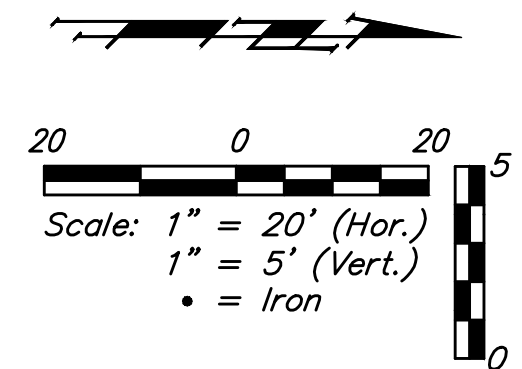

	Northgate 2nd Addition	
	LINE 2	
Storm Water Sewer Improvements		
<small>Baughman Company, P.A. 315 Ellis St. Wichita, KS 67211 P 916-262-7211 F 916-262-0149 ENGINEERING SURVEYING PLANNING LANDSCAPE ARCHITECTURE</small>		
PROJECT NUMBER 468-85142	DESIGN AEG	DRAWN DJL
REVISIONS:	APPROVED	DATE 11/16
	SCALE Noted	SHEET
4 OF 20		