


City of Wichita
Sedgwick County, Kansas

STREET IMPROVEMENTS IN HOOVER,
FROM ST. LOUIS TO 3rd STREET

CITY PROJECT NO. 472 83530
O.C.A. NO. 765737

CITY ENGINEER: MR. NEIL D. CABLE, P.E.

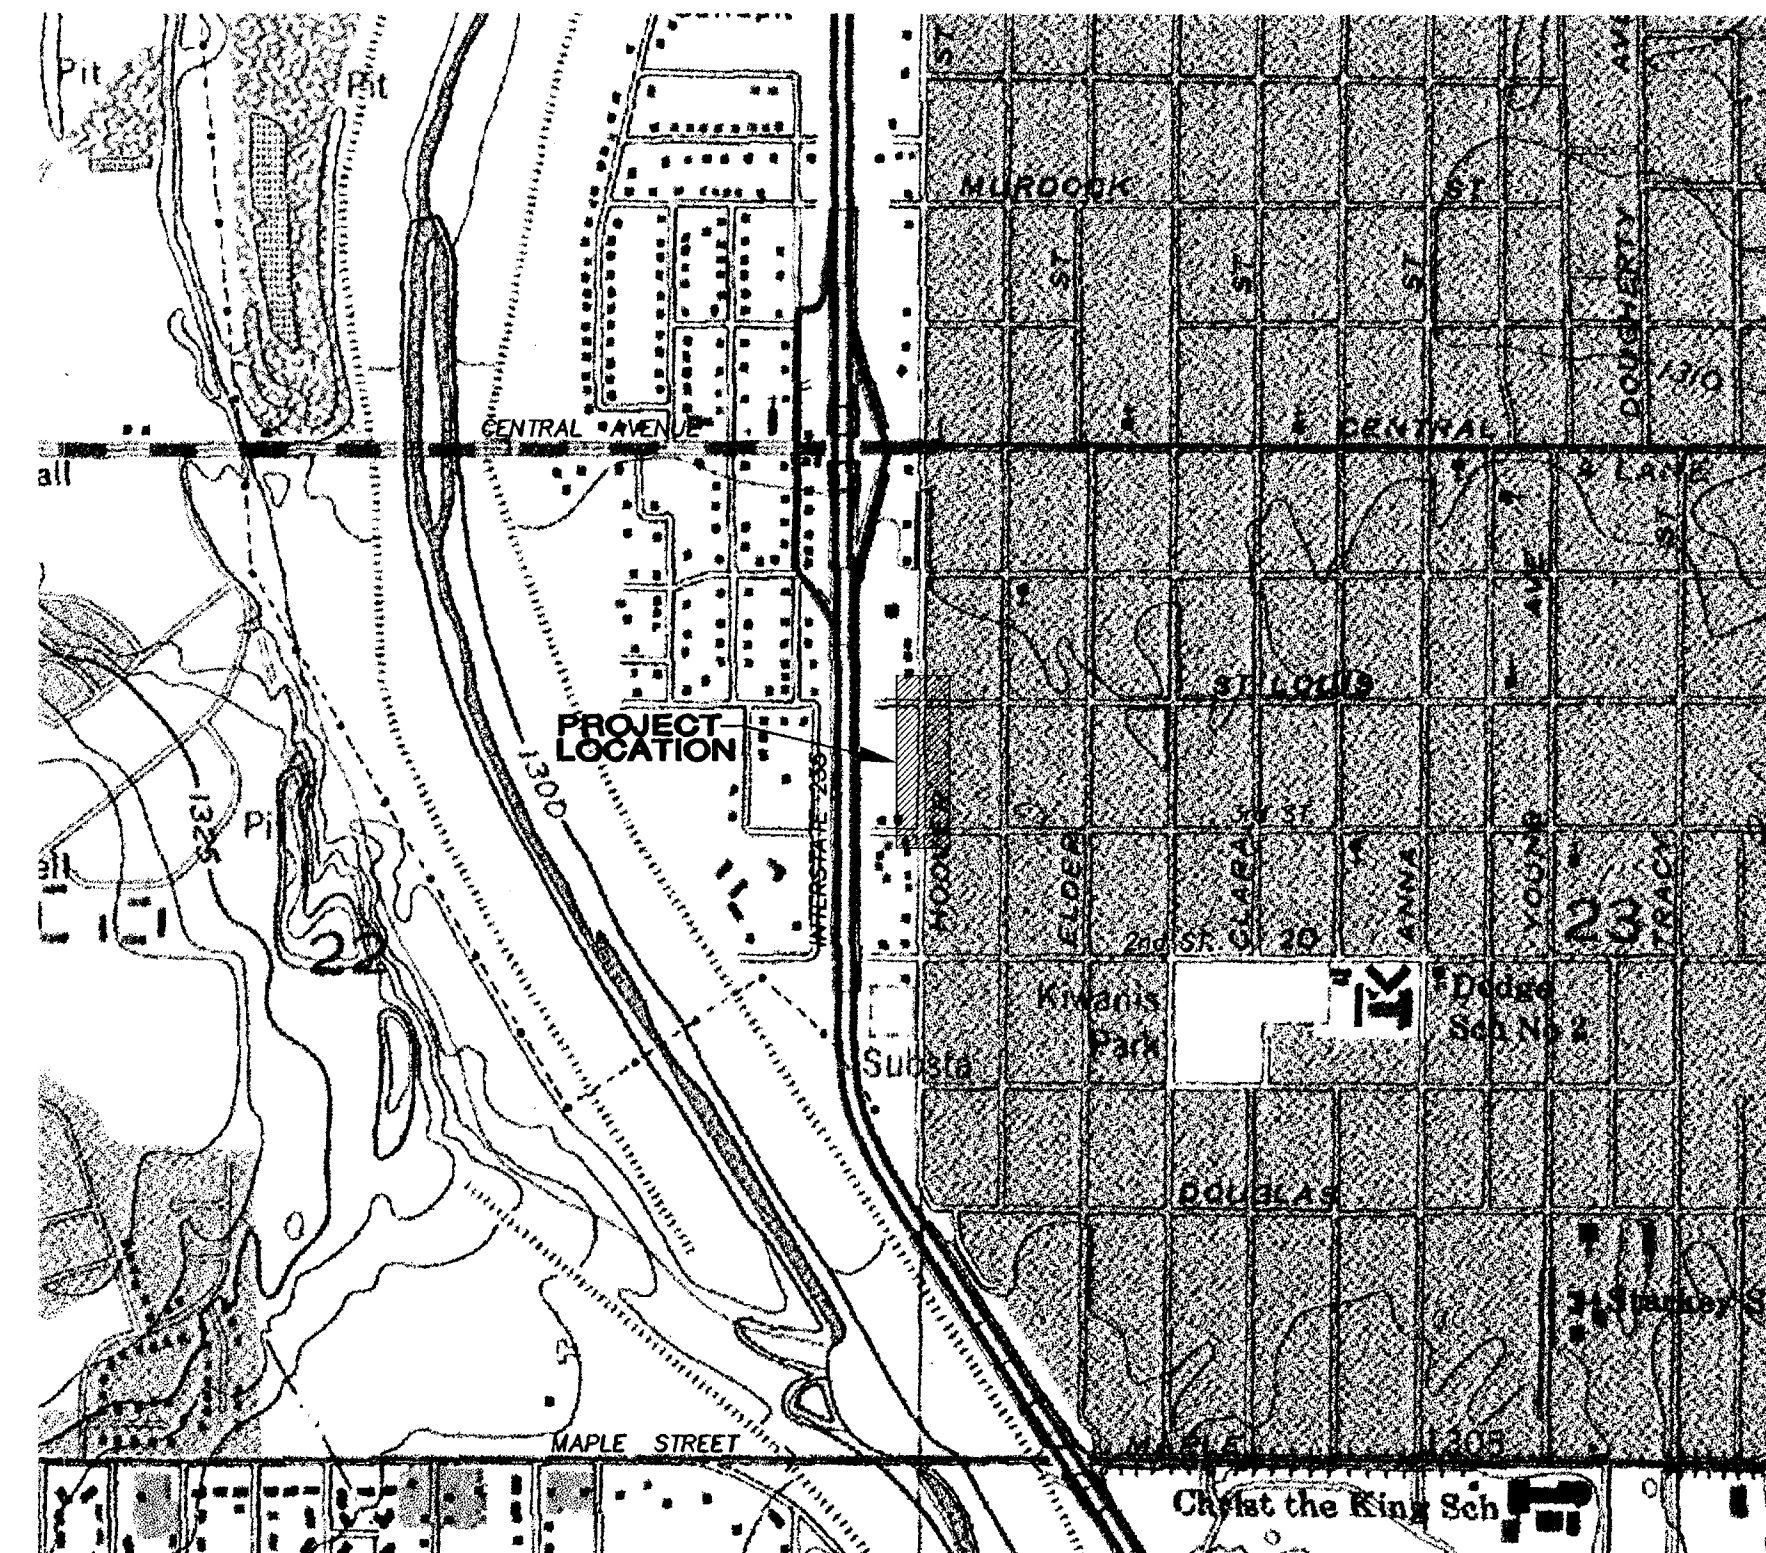

INDEX OF SHEETS:

TITLE SHEET	1
KEY MAP AND GENERAL NOTES	2
TYPICAL PAVEMENT SECTION	3
HOOVER AVENUE (CL STA. 0+31.06 TO 4+00.00)	4
HOOVER AVENUE (CL STA. 4+00.00 TO 8+34.16)	5
STORM SEWER LINE NO. 1 PLAN & PROFILE	6
STANDARD TYPE 1-A INLET DETAILS	7
SHALLOW TYPE 'A' & 'B' MANHOLE DETAILS	8
STANDARD DRIVE ENTRANCES	9
SOIL EROSION BMP DETAILS	10-13
PAVEMENT CROSS SECTIONS	14-16

OCTOBER 2002

PLANS PREPARED BY:



YOUNG & ASSOCIATES, P.A.
Civil and Environmental Engineers

100 South Georgie * Derby, Kansas * 67037

