




EXC = 28.6
LF = 35.6
CF = 7.8

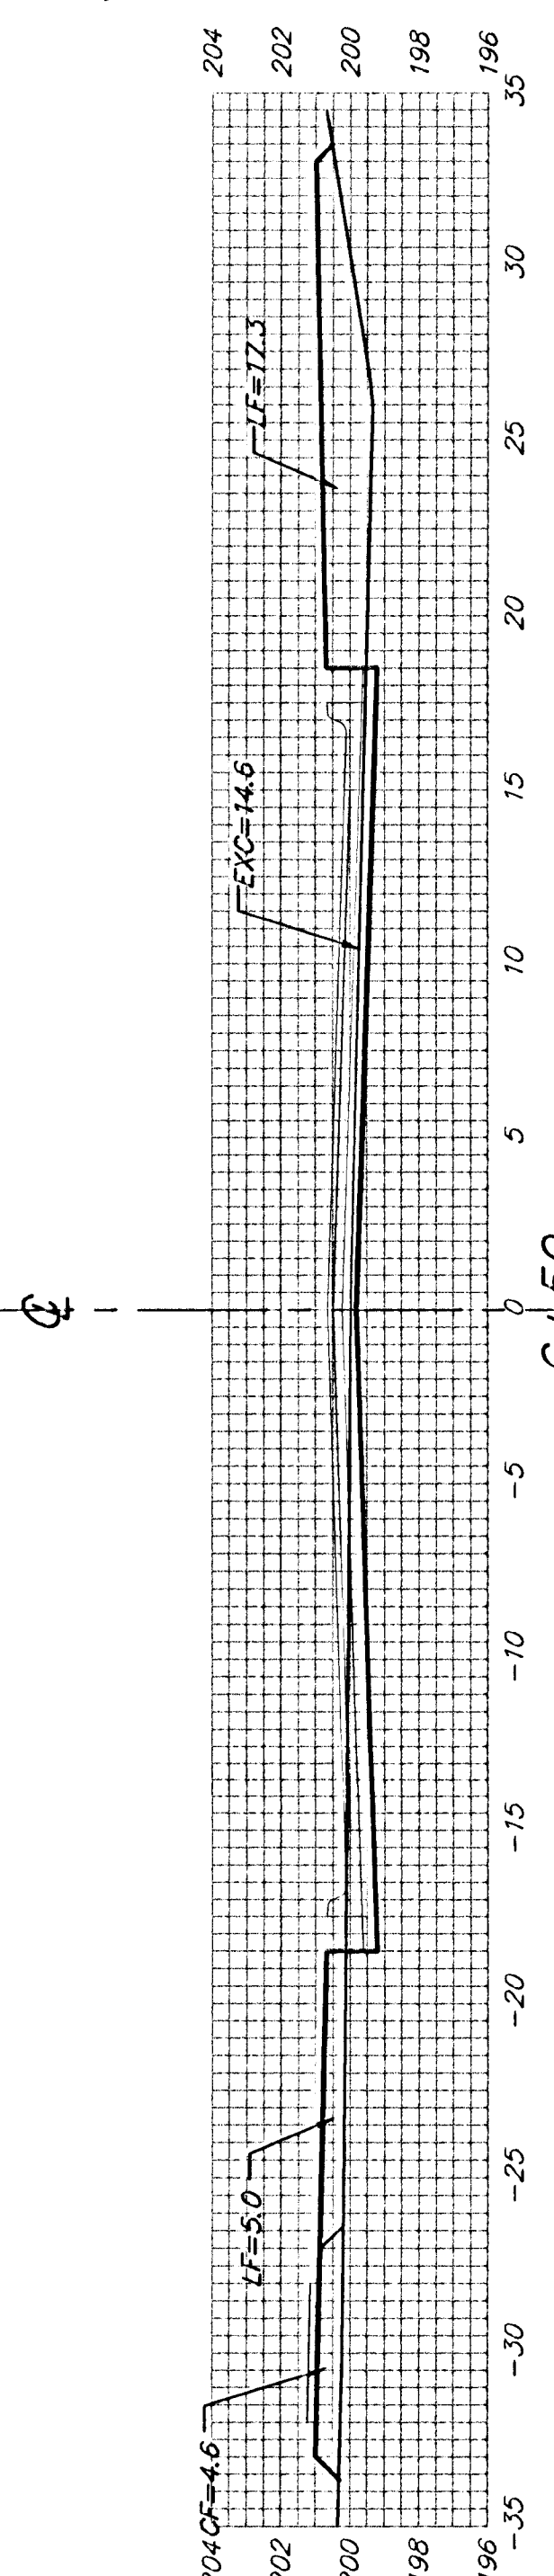


EXC = 18.8
LF = 42.6
CF = 10.2

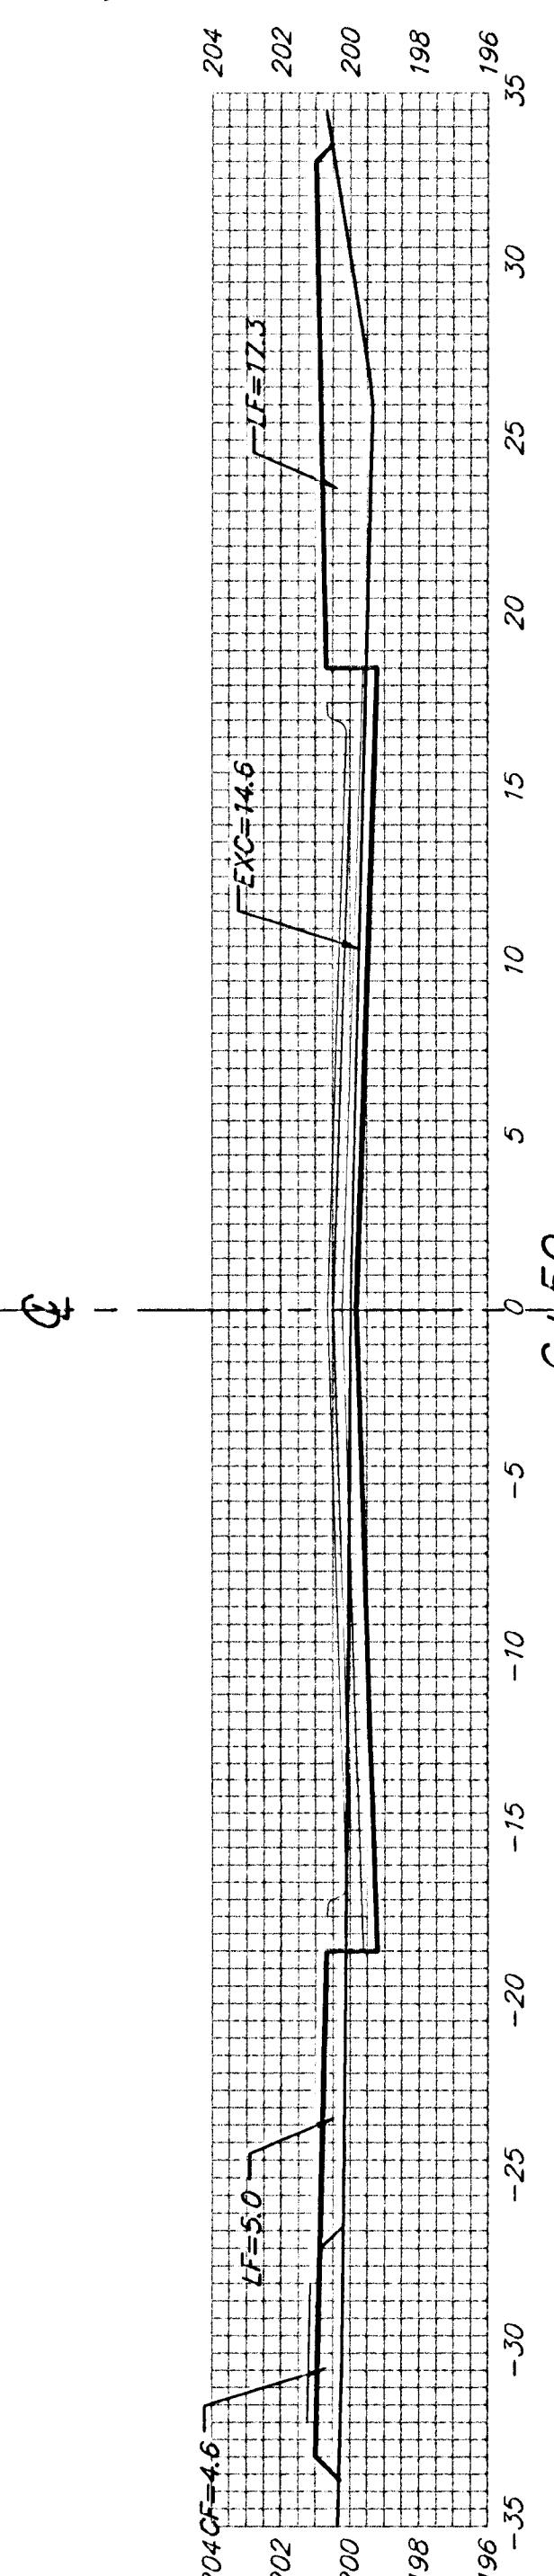


EXC = 17.1
LF = 38.1
CF = 8.8

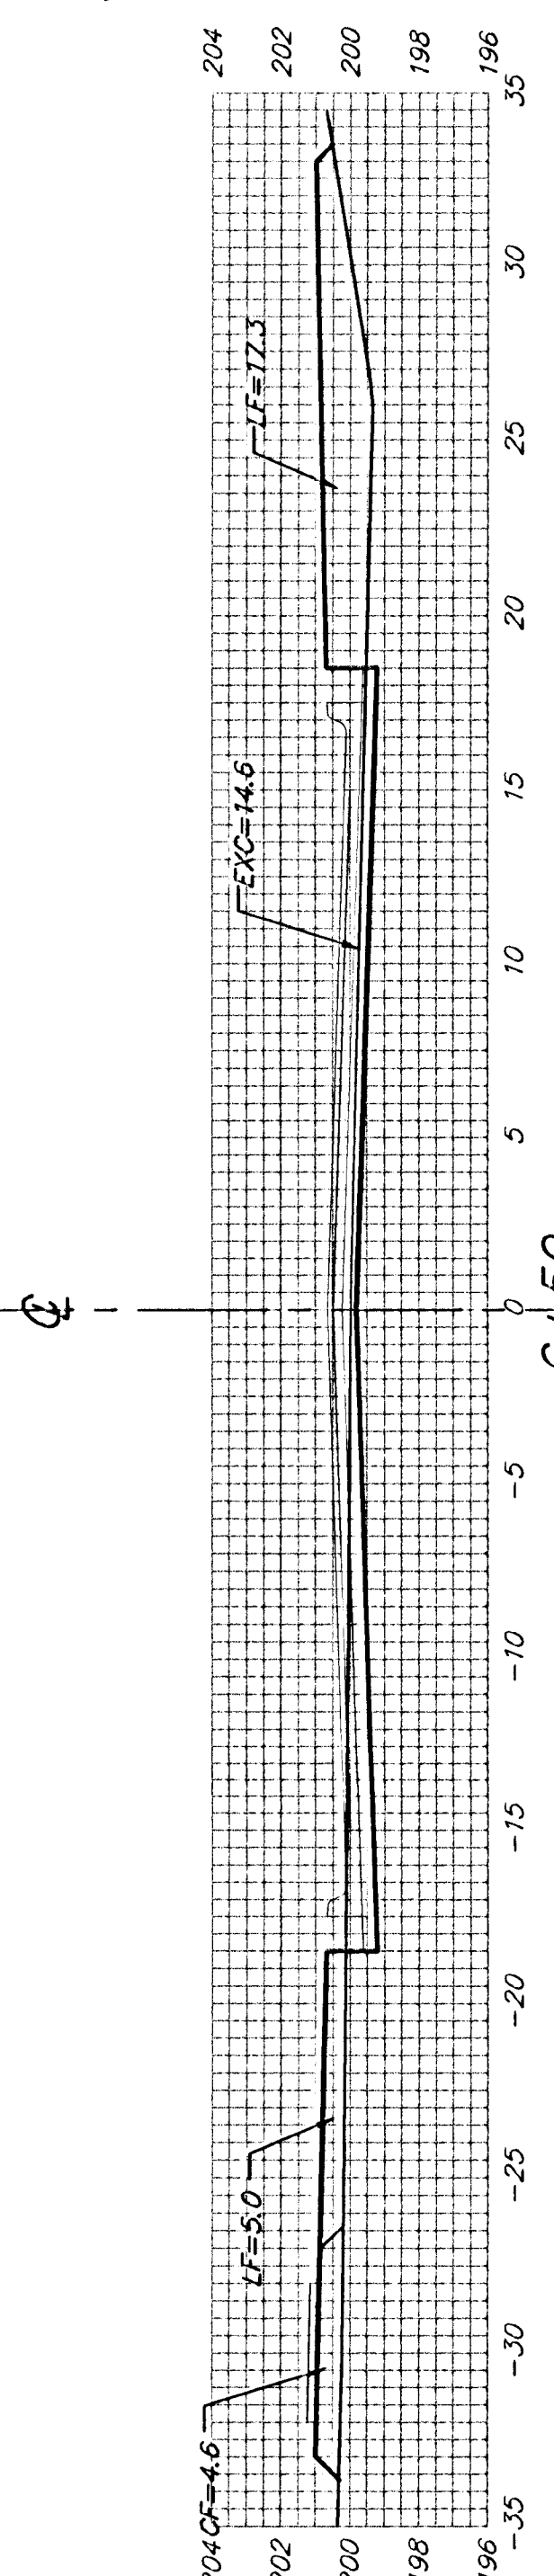


EXC = 33.6
LF = 25.6
CF = 4.4

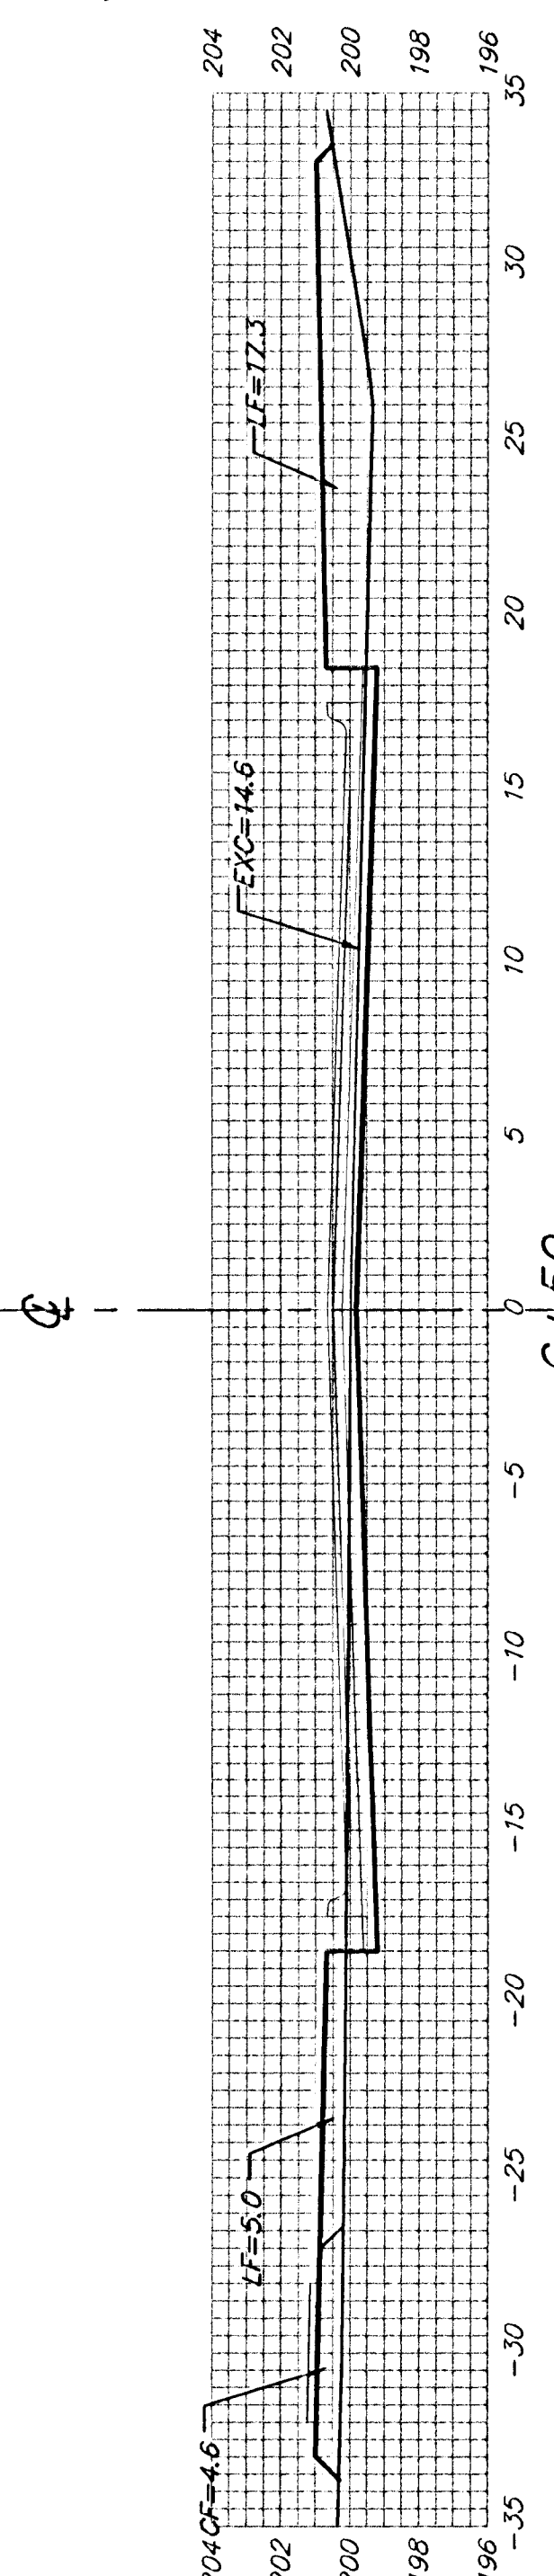


EXC = 38.9
LF = 20.9
CF = 4.8

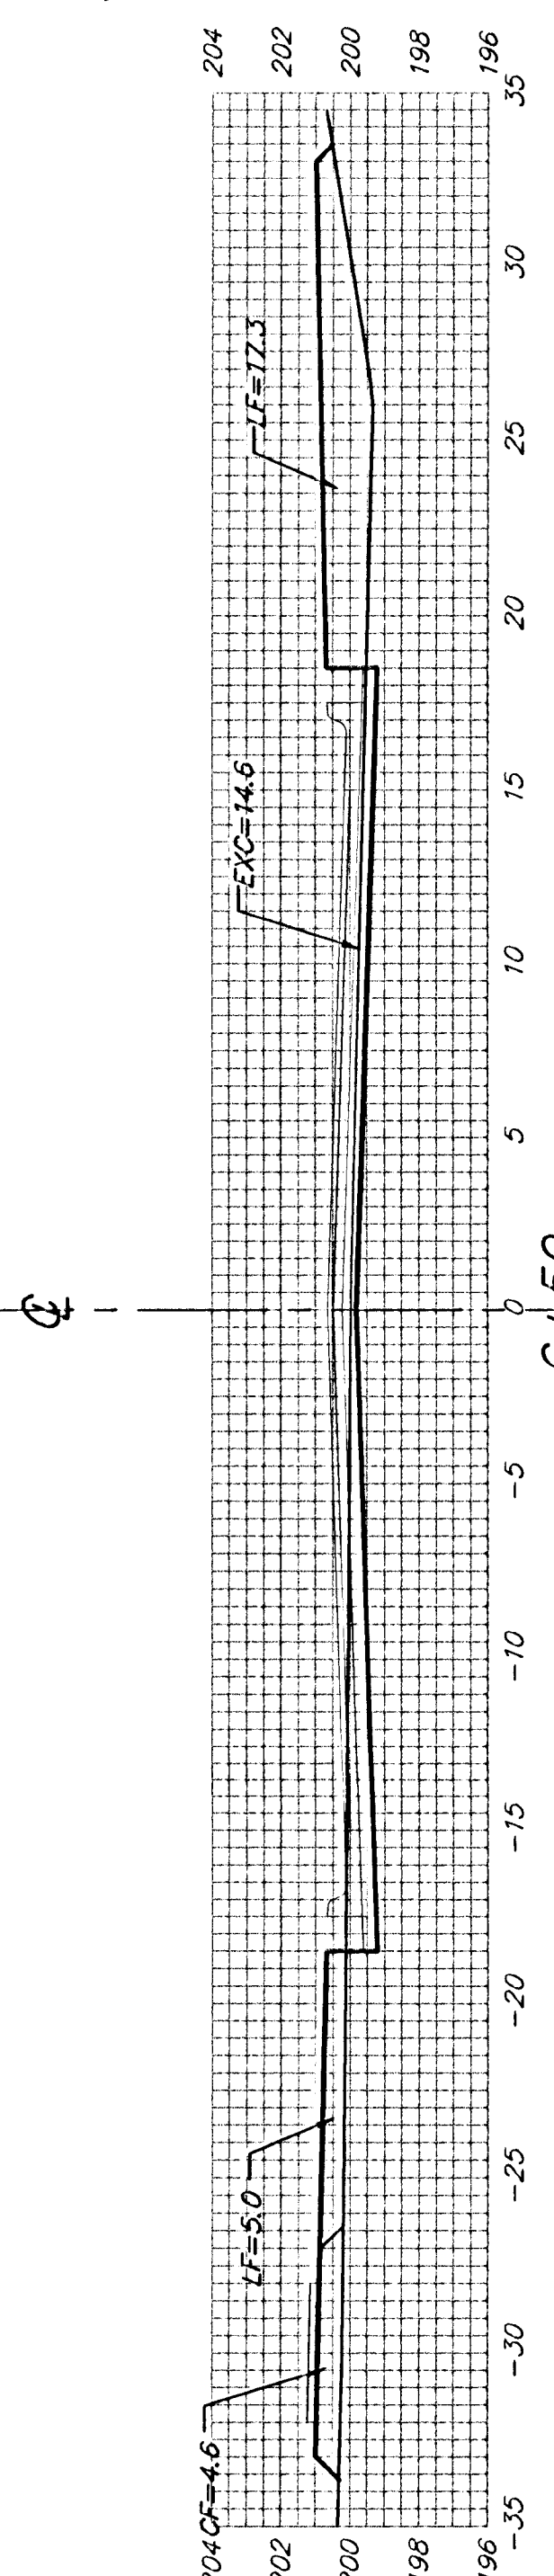


EXC = 25.4
LF = 28.9
CF = 7.3

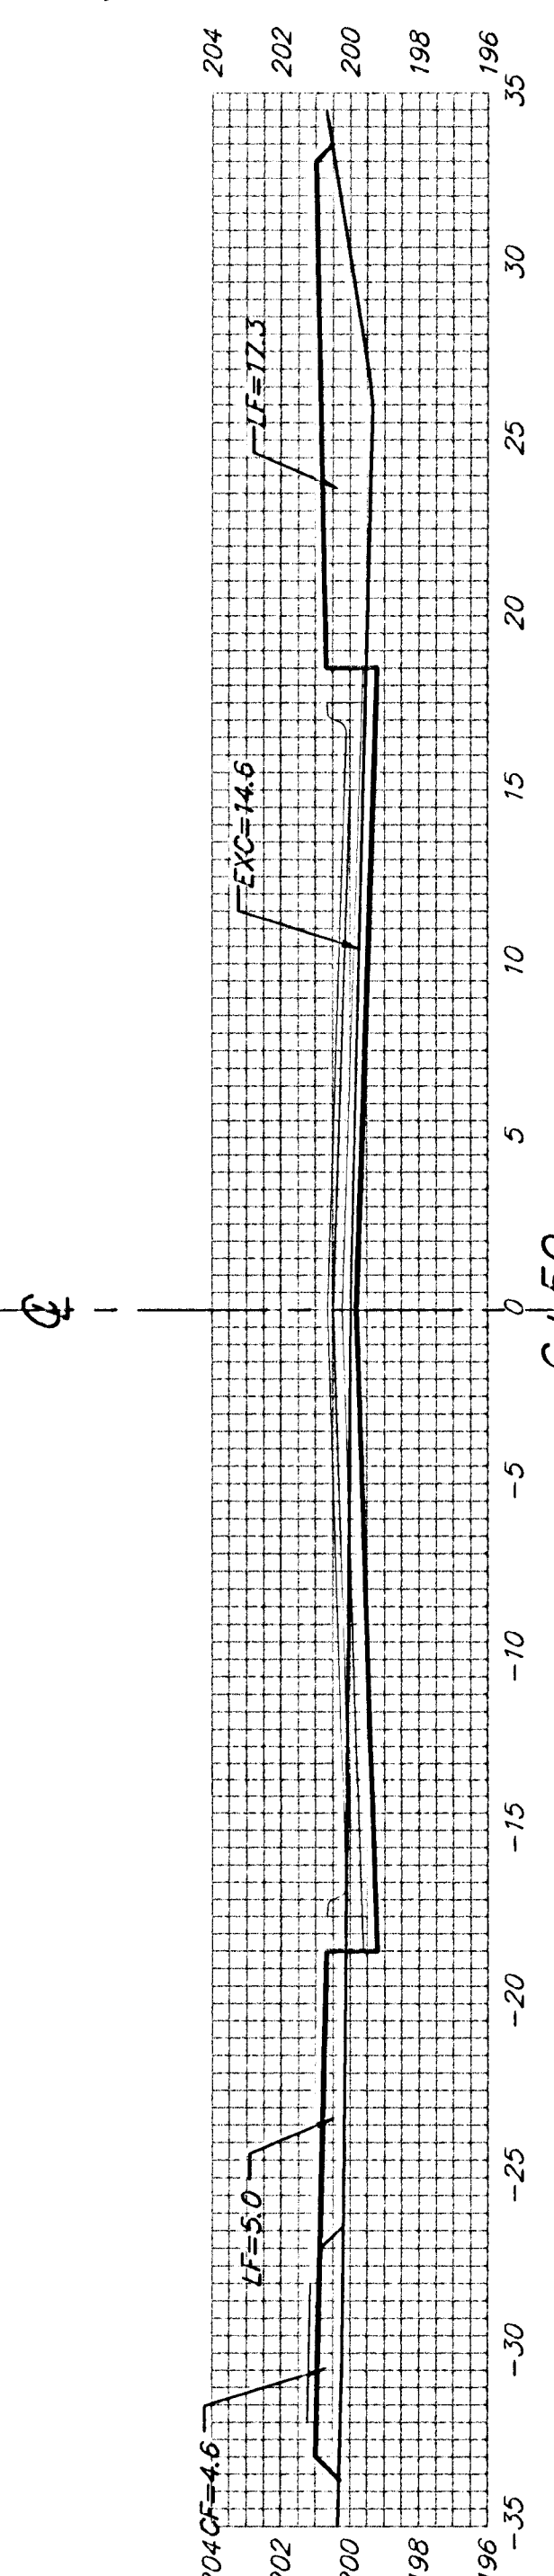


EXC = 16.5
LF = 30.4
CF = 7.8

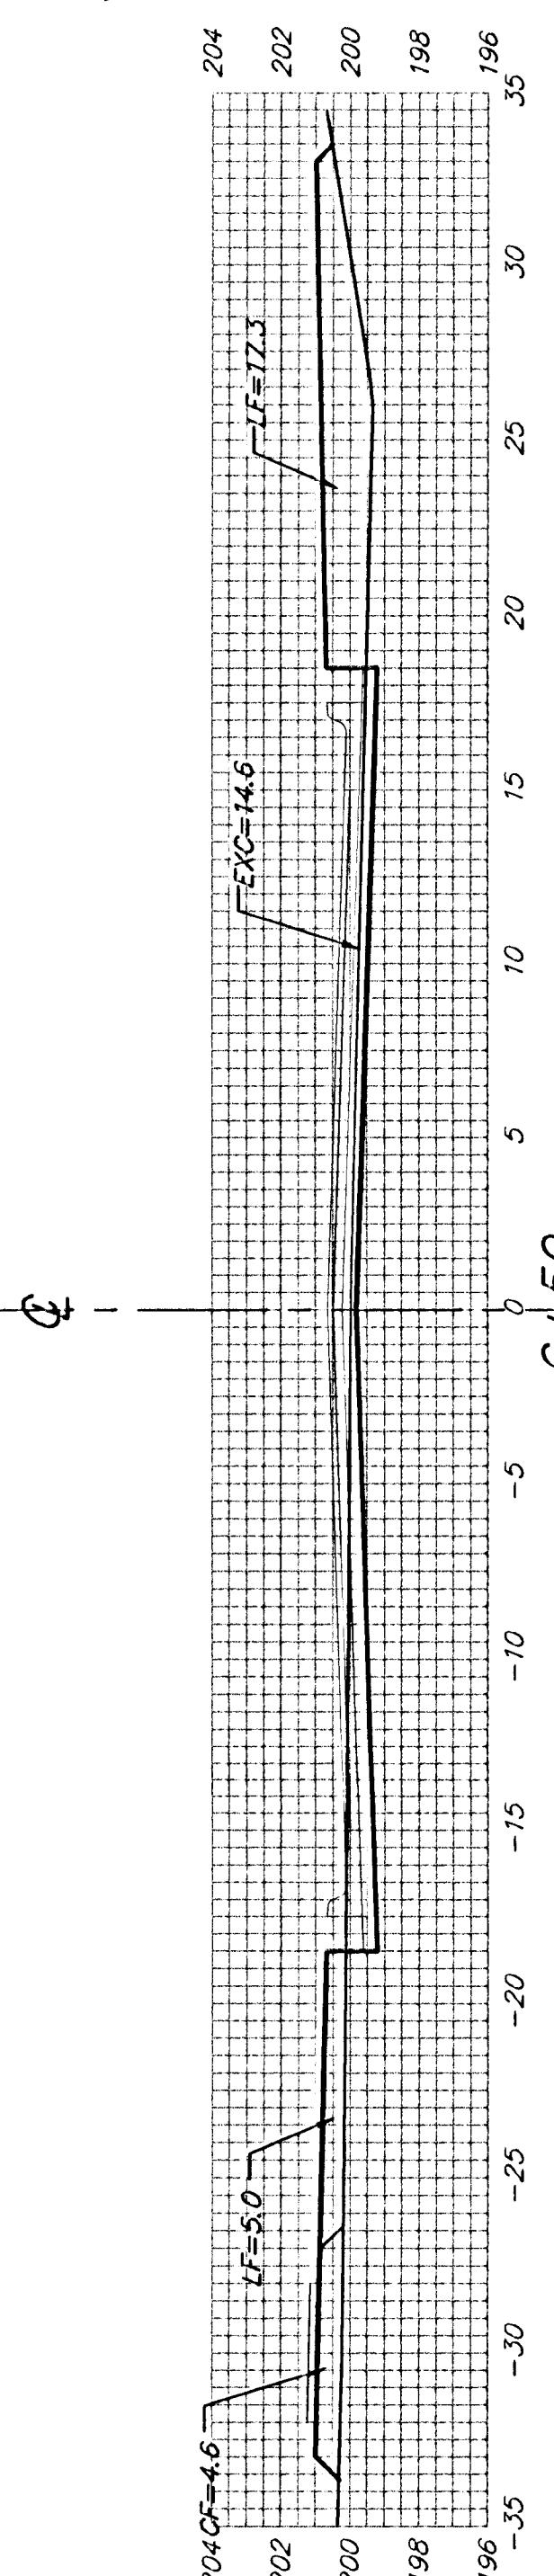


EXC = 5.2
LF = 8.2
CF = 2.2

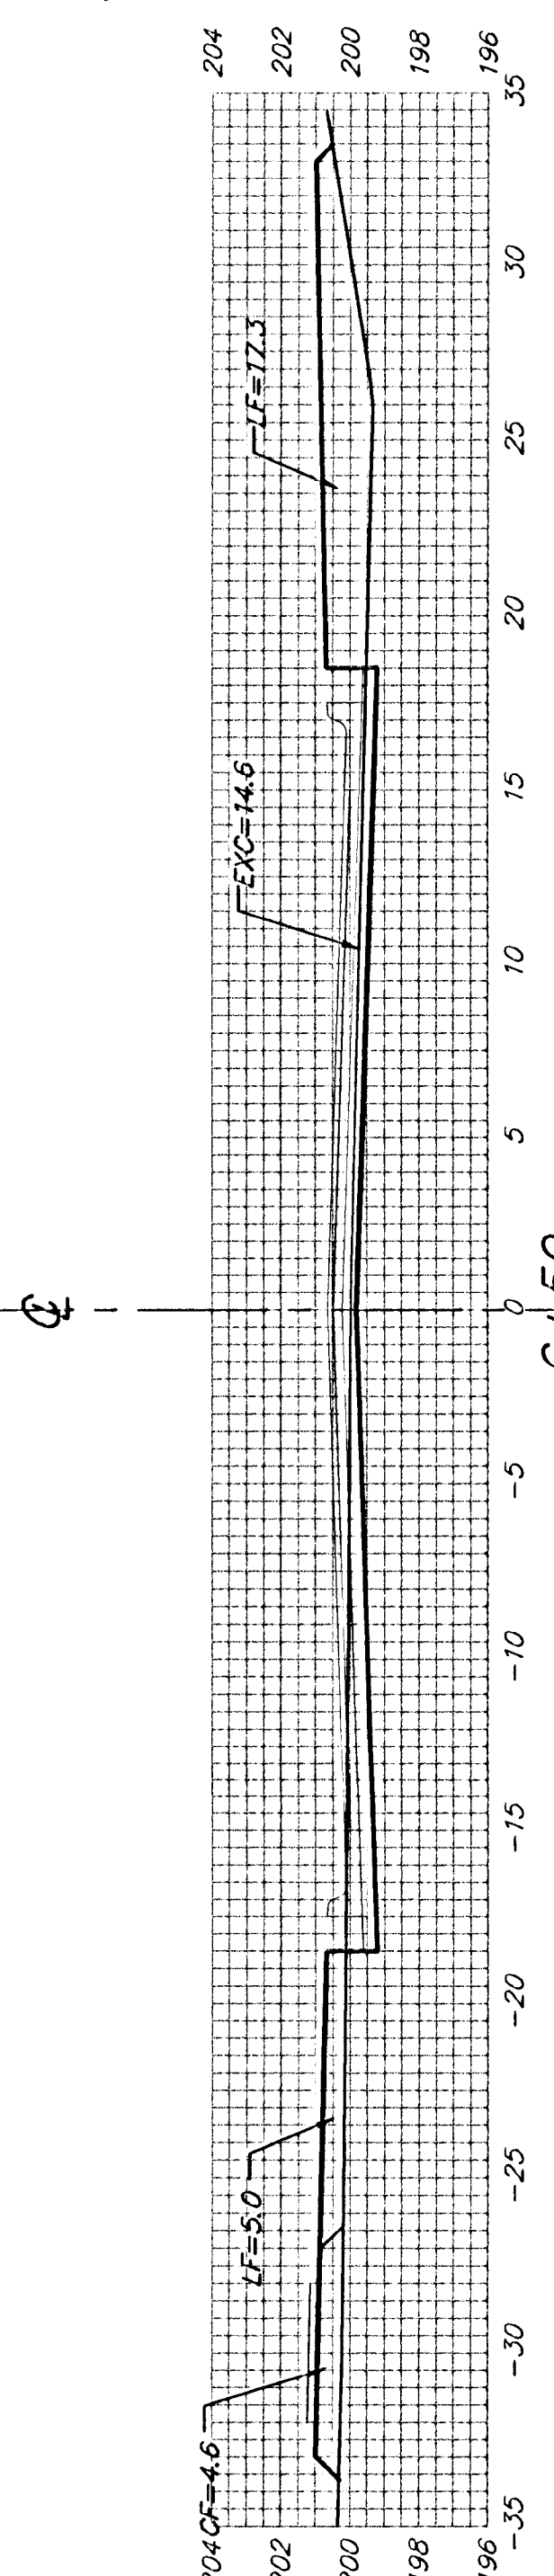


EXC = 27.4
LF = 16.6
CF = 2.5

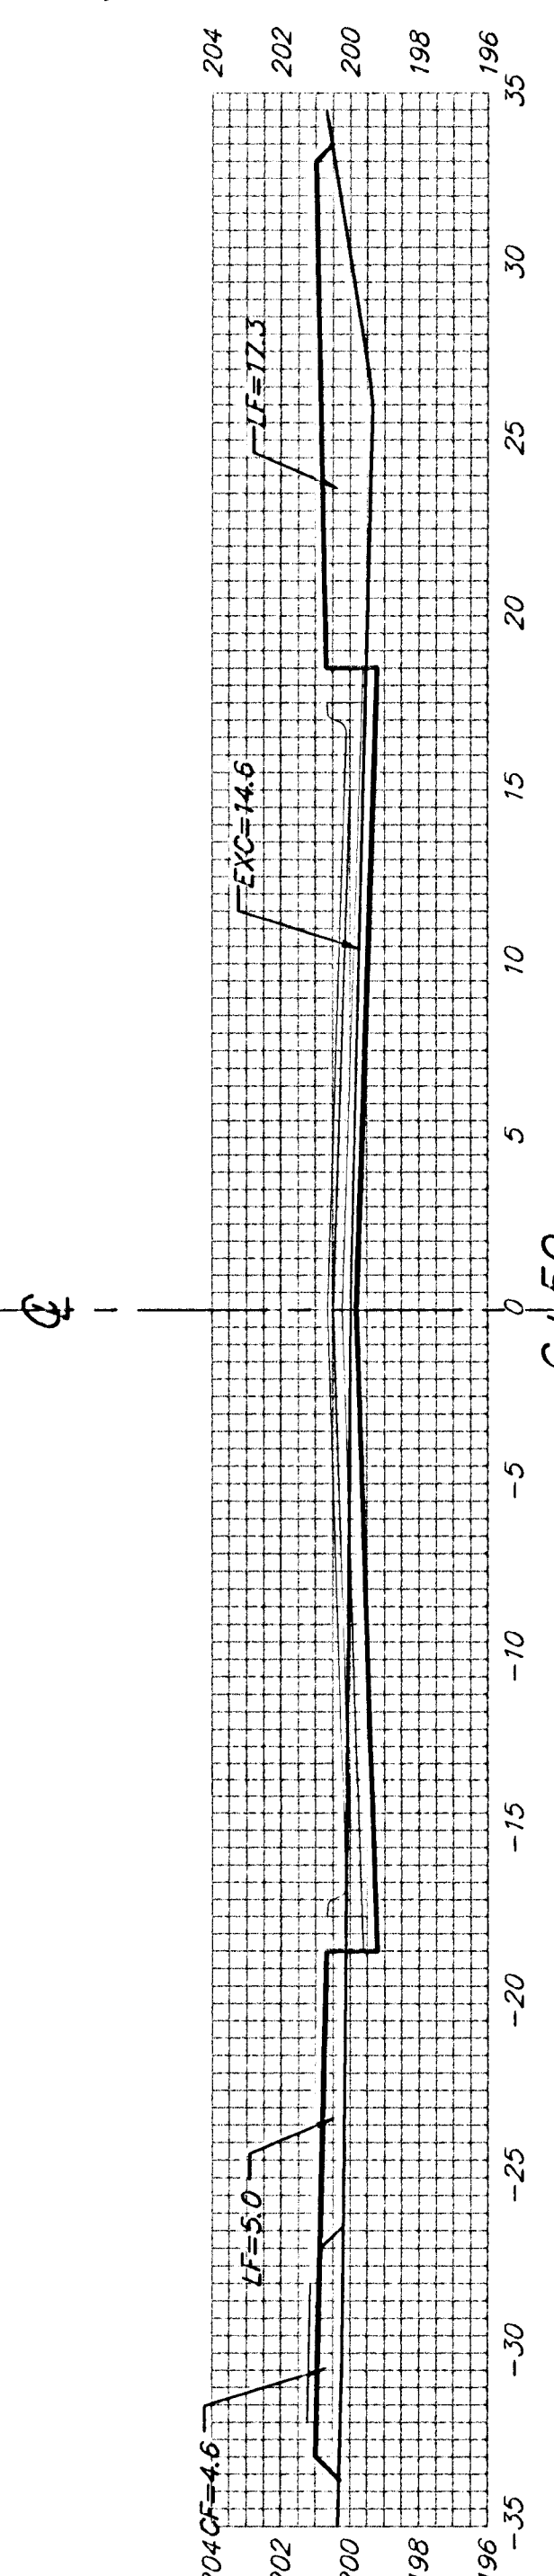


EXC = 28.9
LF = 12.7
CF = 2.5

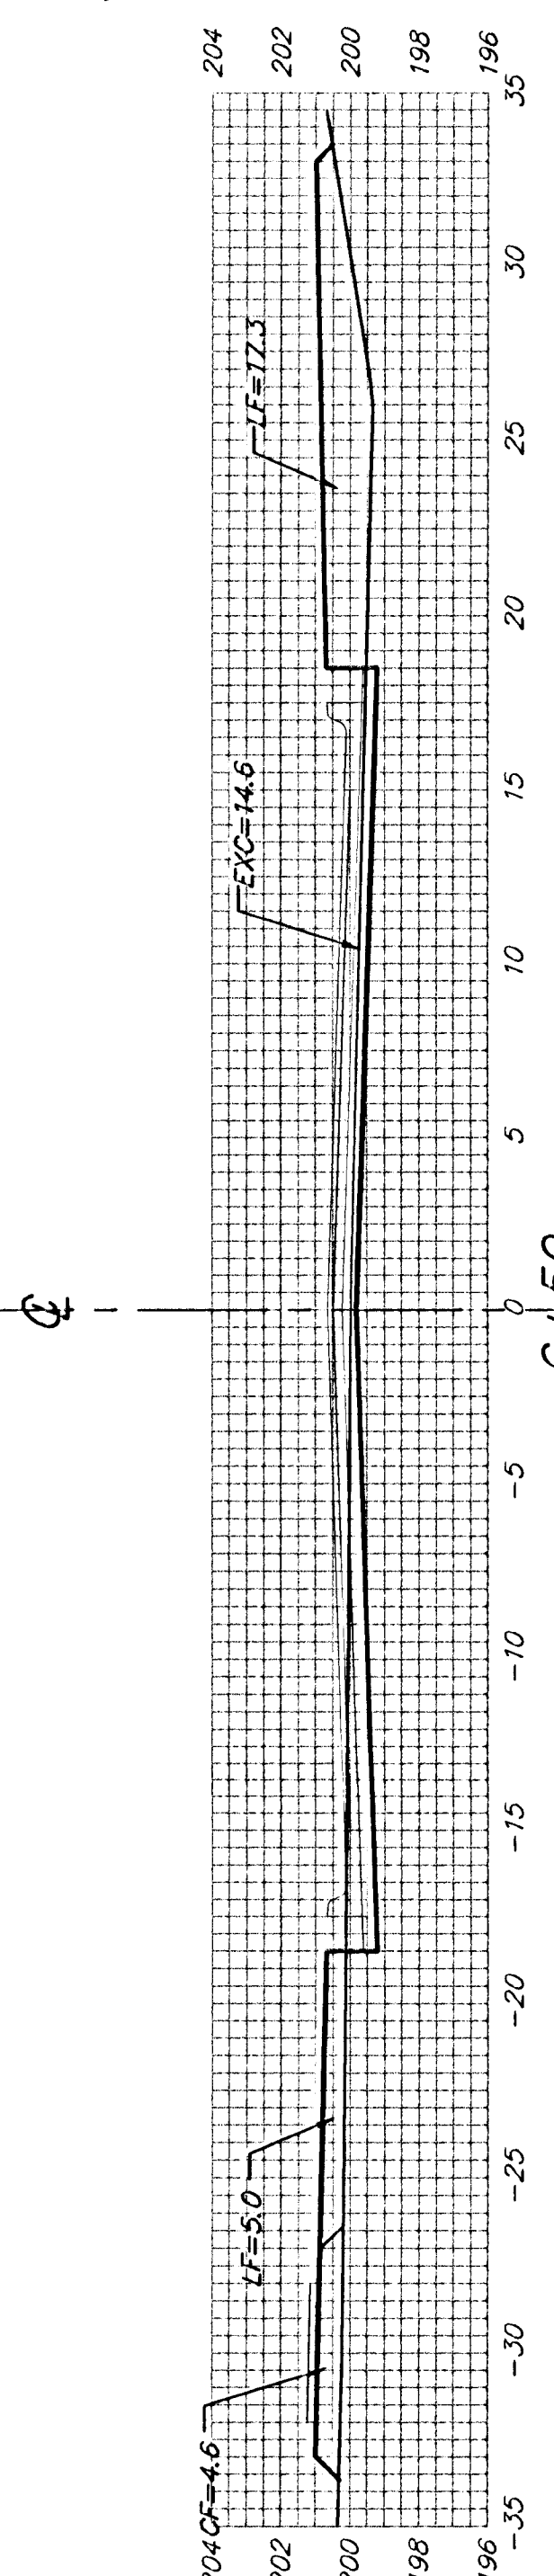


EXC = 37.1
LF = 10.0
CF = 2.5

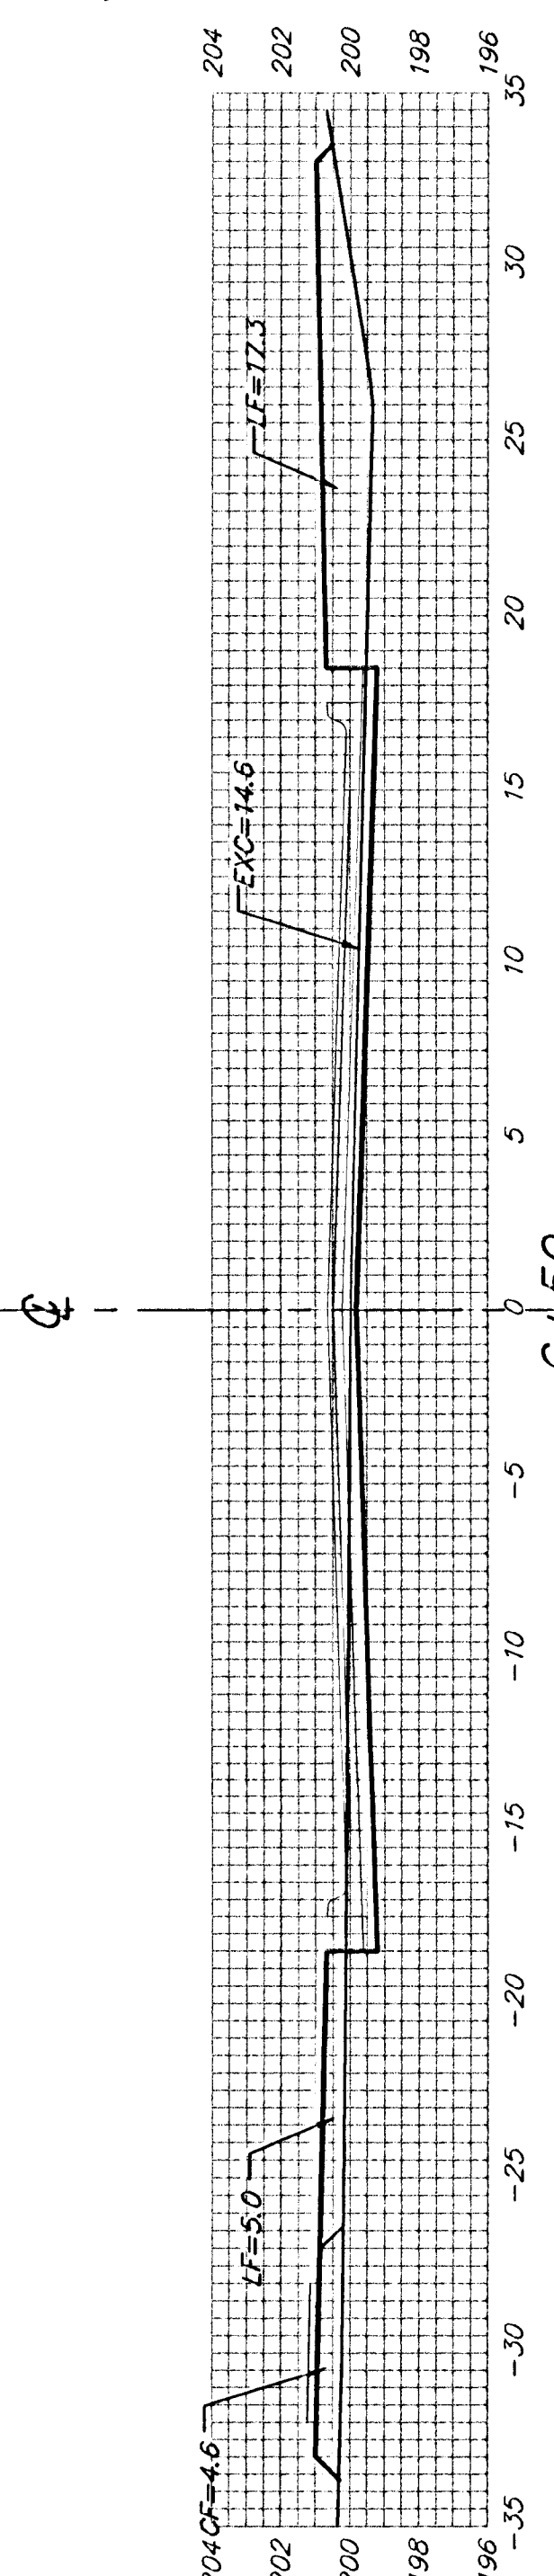

EXC = 69.5
LF = 11.6
CF = 0.4

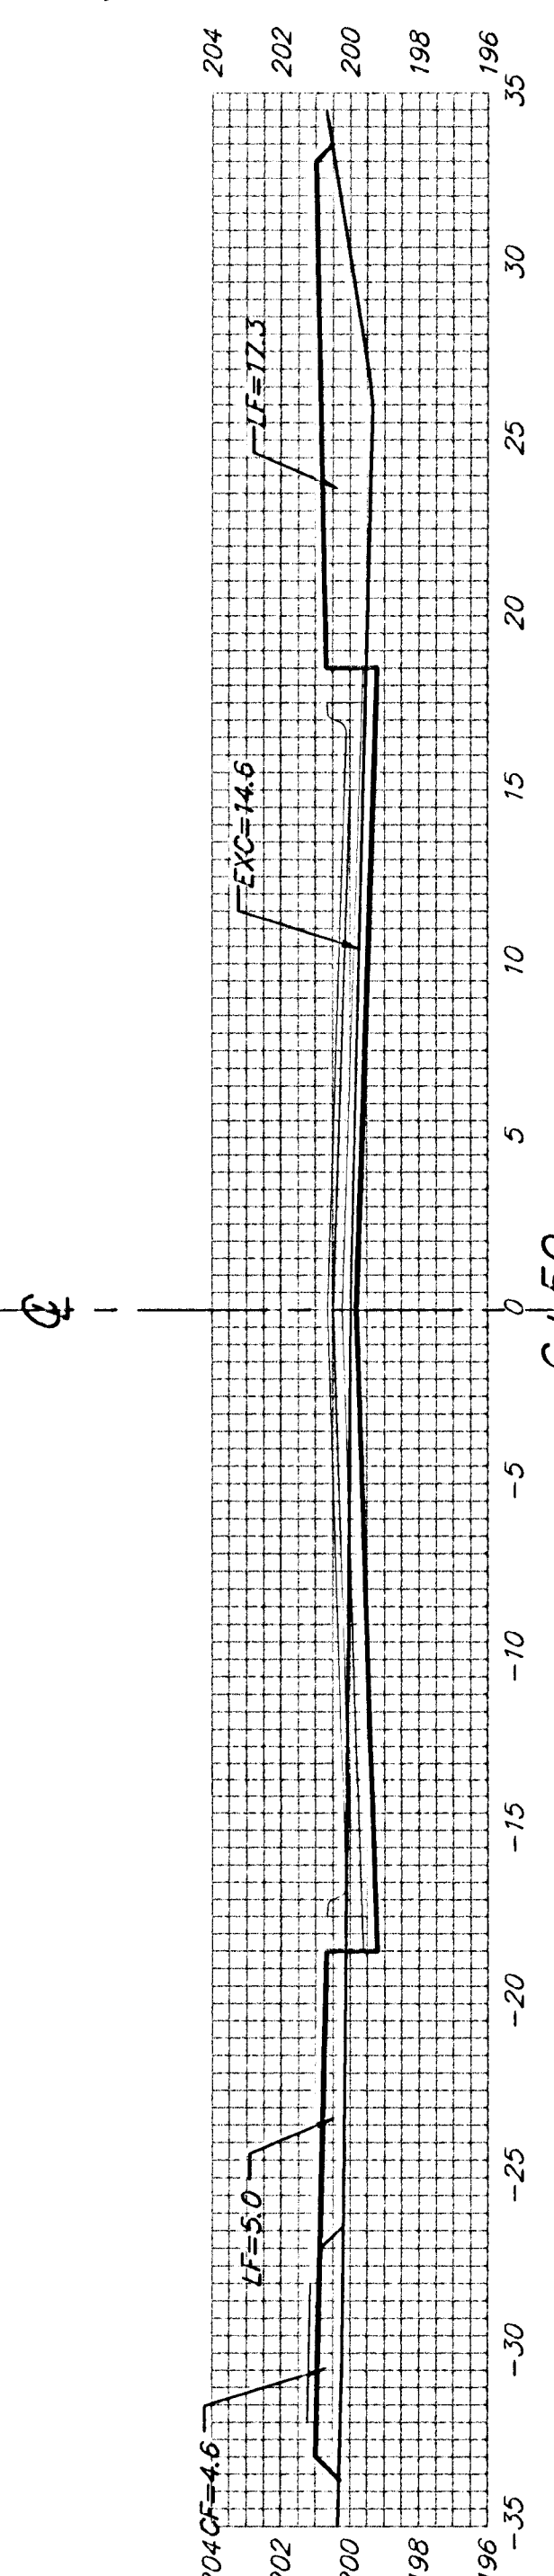

EXC = 32.9
LF = 12.2
CF = 1.9

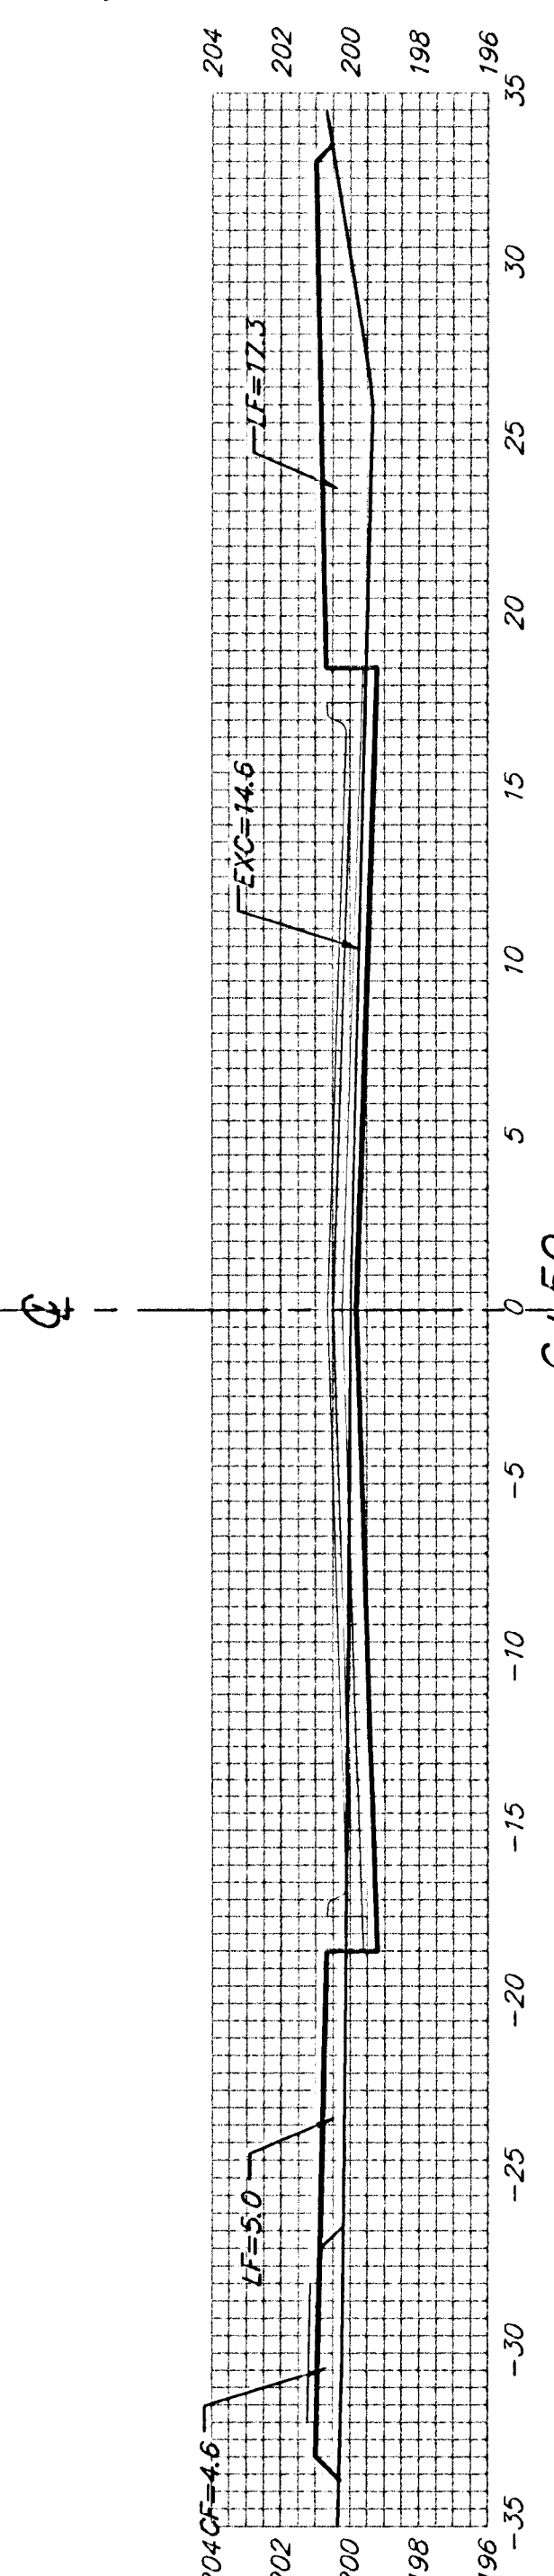

Sheet Totals:
Excavation = 379.9 C.Y.
Loose Fill = 293.4 C.Y.
Compacted Fill = 63.1 C.Y.

BAUGHMAN COMPANY P.A.
ENGINEERING, SURVEYING, & PLANNING
316-262-7271 • 315 ELLIS • WICHITA, KANSAS 67211
PROJECT NUMBER 472-63485

REV.
SHEET 31
40

EAGLES LANDING