



☐


50.00' $\begin{matrix} EXC = 7.9 \\ LF = 43.7 \\ CF = 10.1 \end{matrix}$

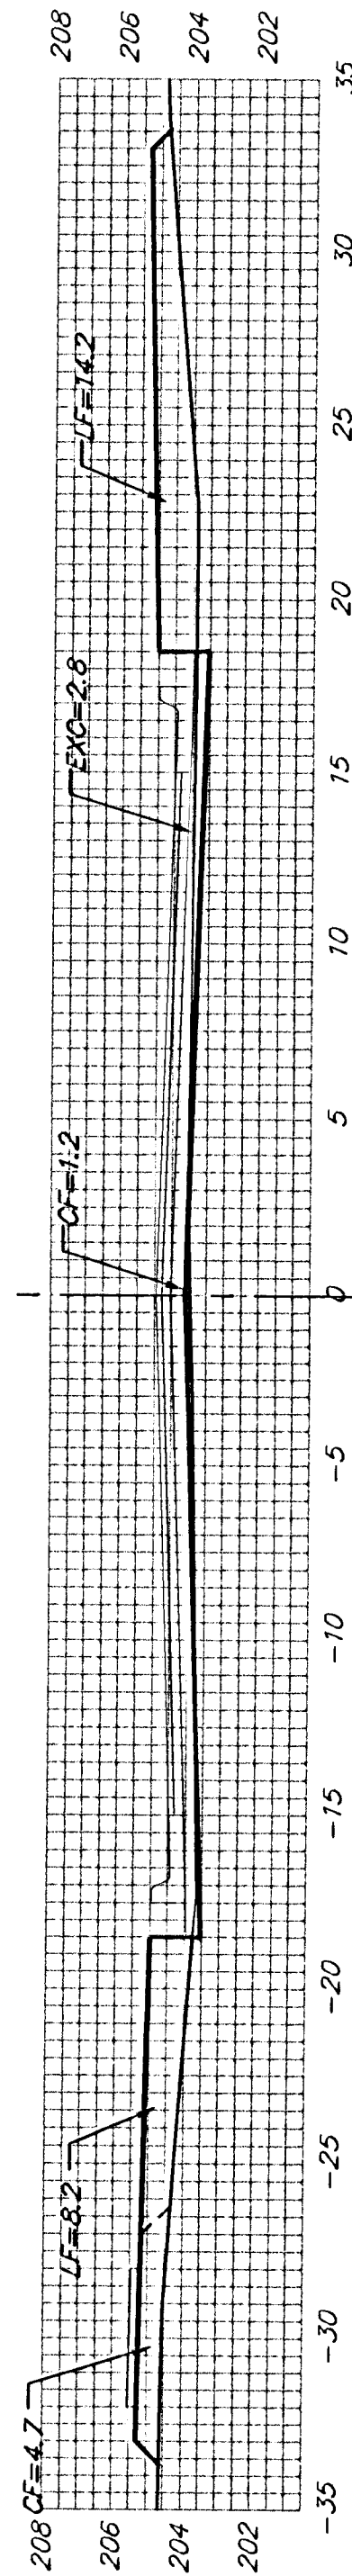


50.00' $\begin{matrix} EXC = 4.2 \\ LF = 38.5 \\ CF = 12.8 \end{matrix}$

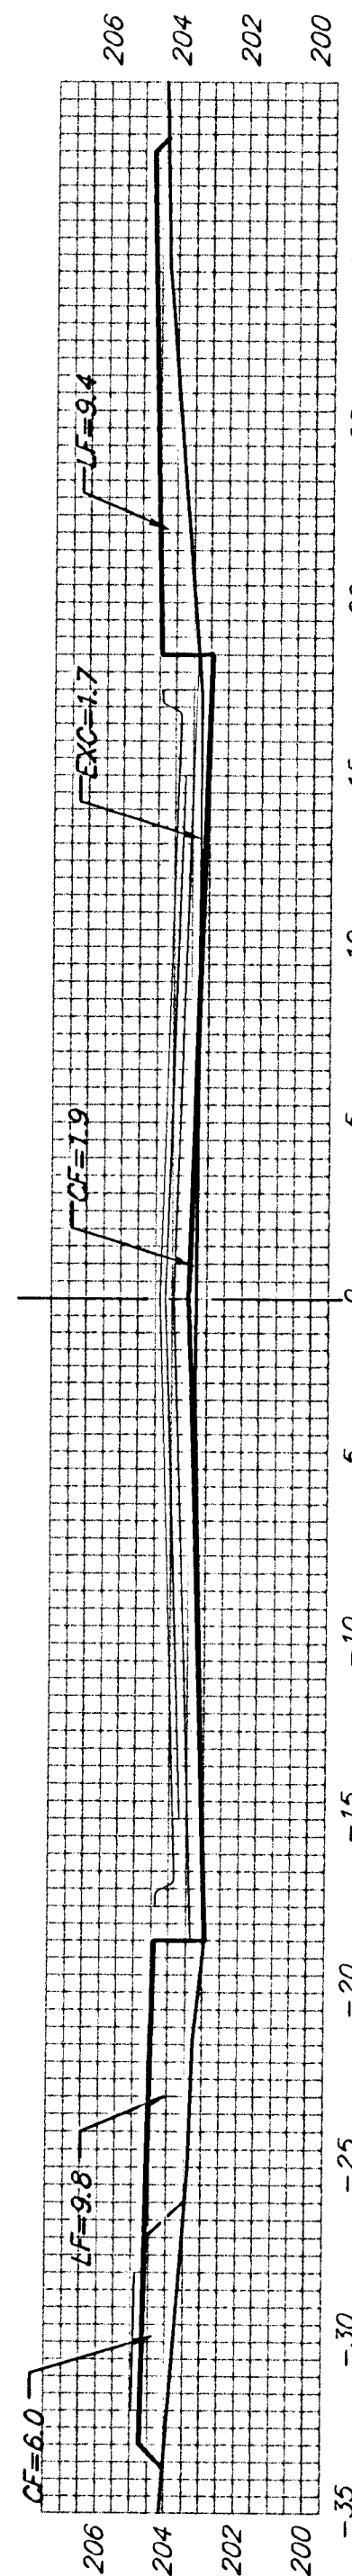


50.00' $\begin{matrix} EXC = 5.1 \\ LF = 30.8 \\ CF = 14.3 \end{matrix}$

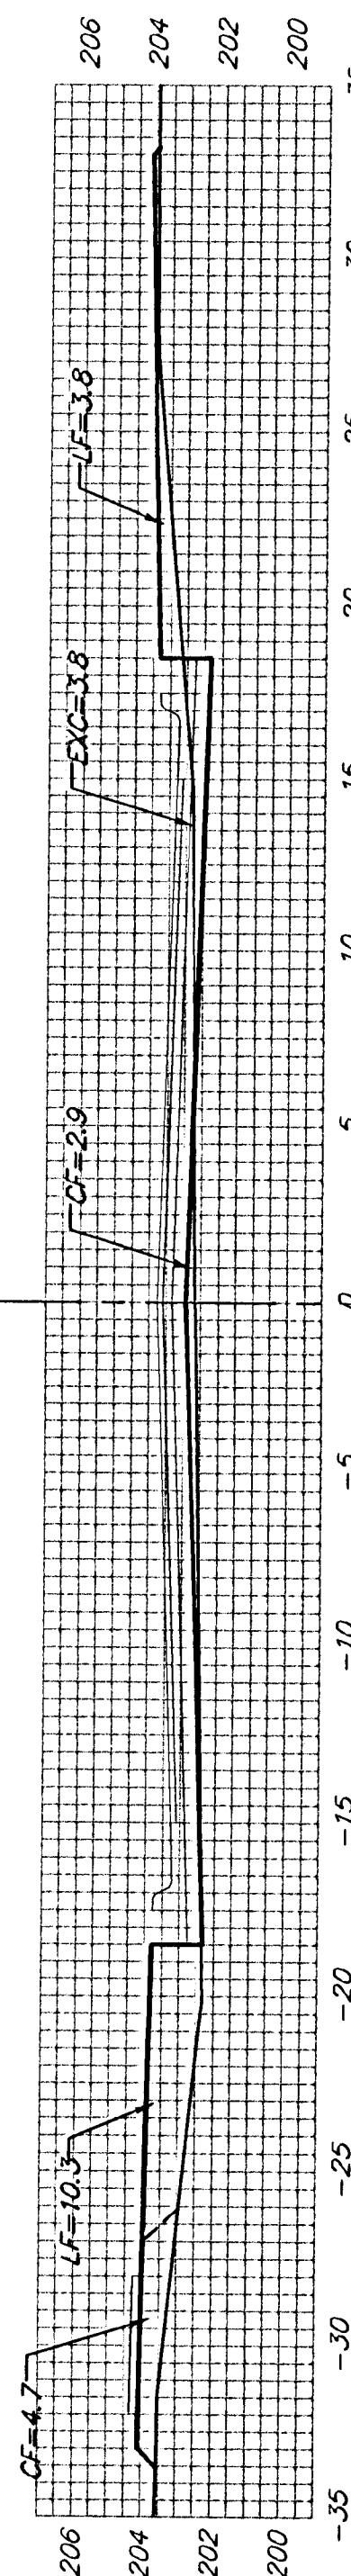


50.00' $\begin{matrix} EXC = 16.3 \\ LF = 28.3 \\ CF = 10.4 \end{matrix}$

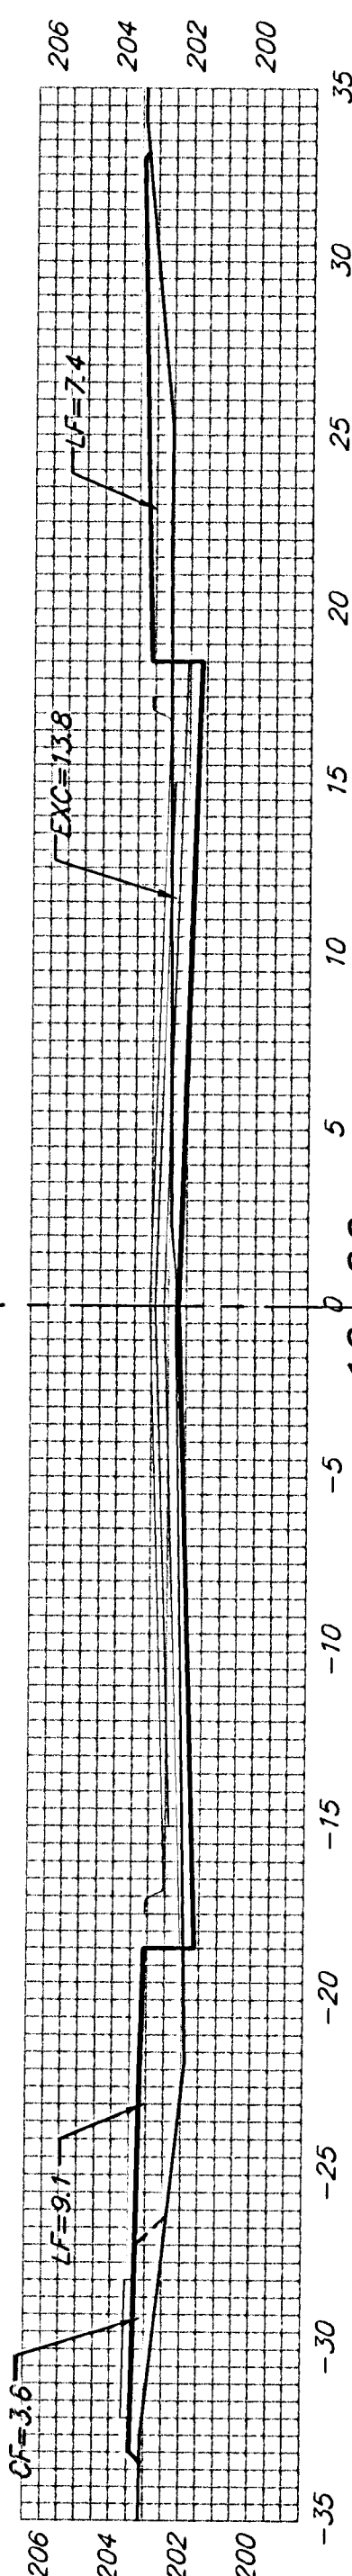


50.00' $\begin{matrix} EXC = 24.8 \\ LF = 28.0 \\ CF = 5.4 \end{matrix}$

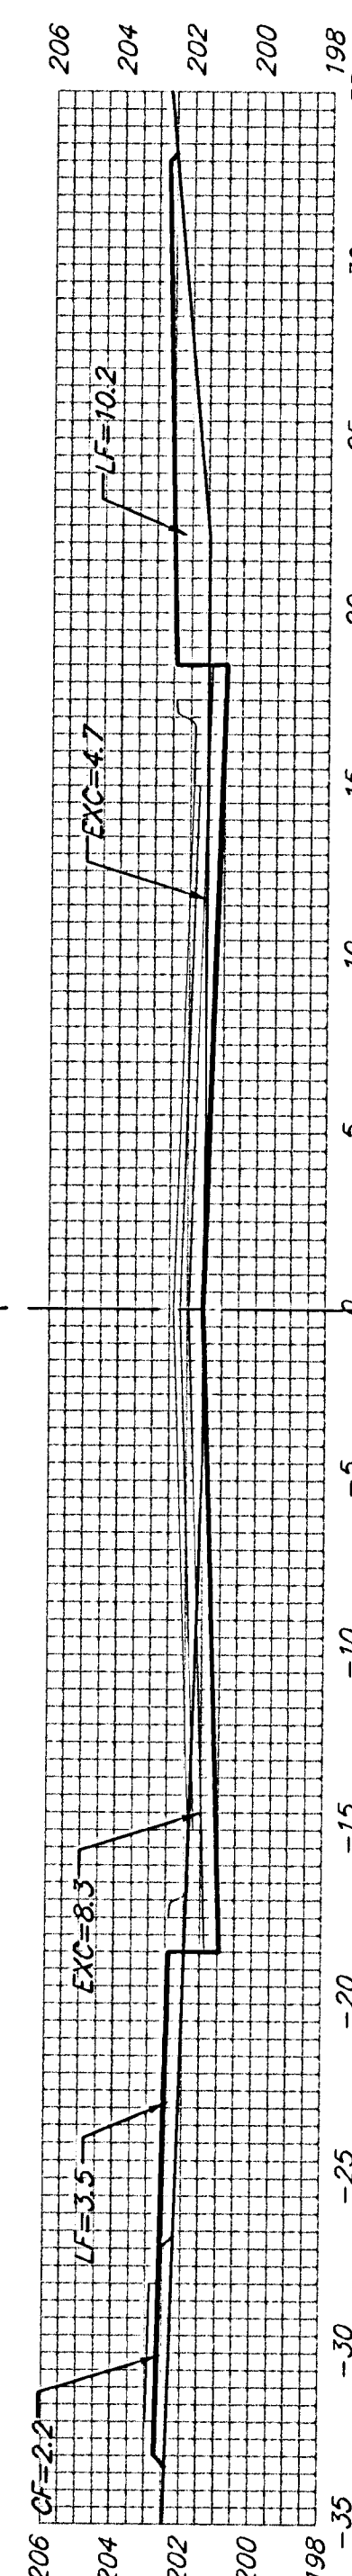


50.00' $\begin{matrix} EXC = 26.1 \\ LF = 30.3 \\ CF = 4.6 \end{matrix}$

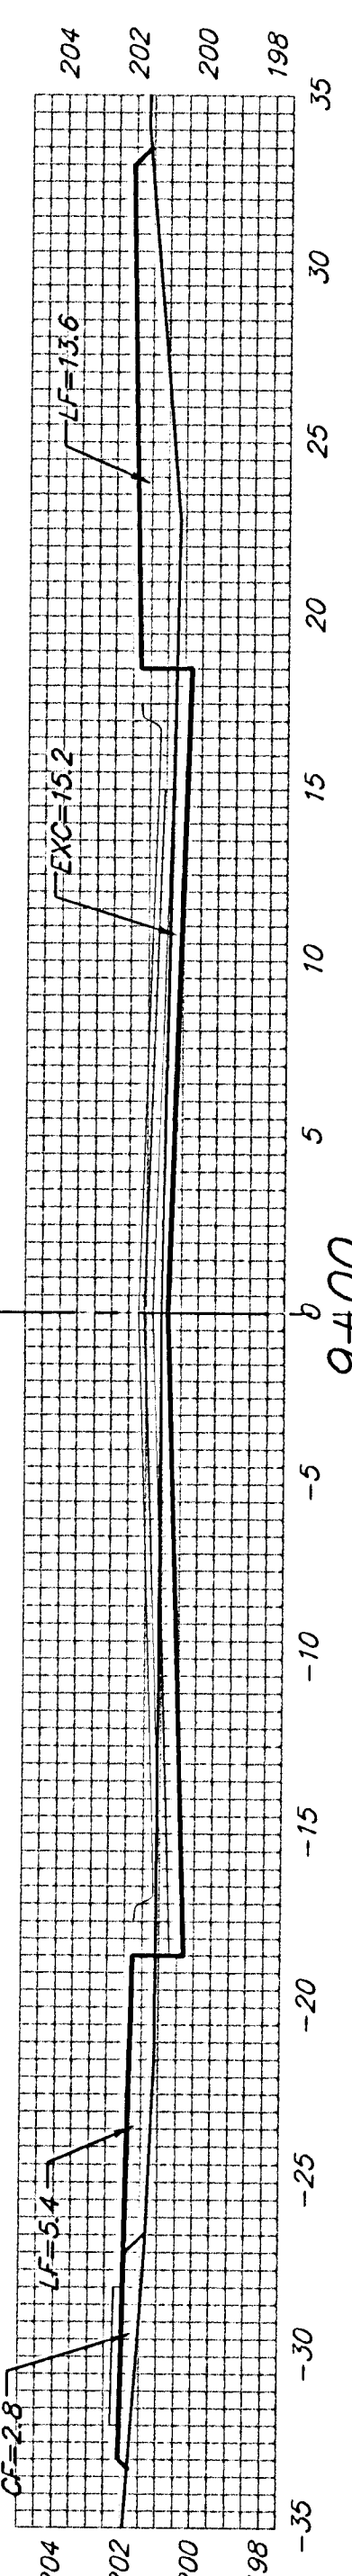


50.00' $\begin{matrix} EXC = 33.3 \\ LF = 35.7 \\ CF = 4.6 \end{matrix}$

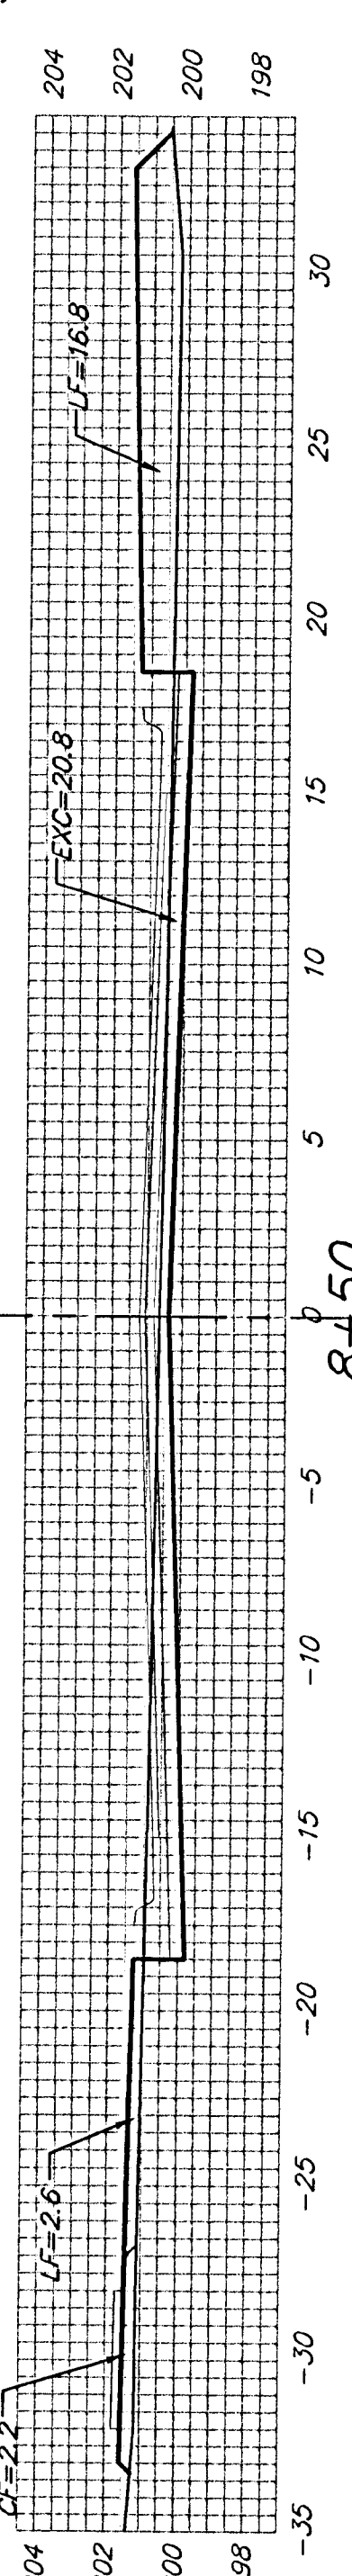


50.00' $\begin{matrix} EXC = 33.5 \\ LF = 39.0 \\ CF = 5.6 \end{matrix}$

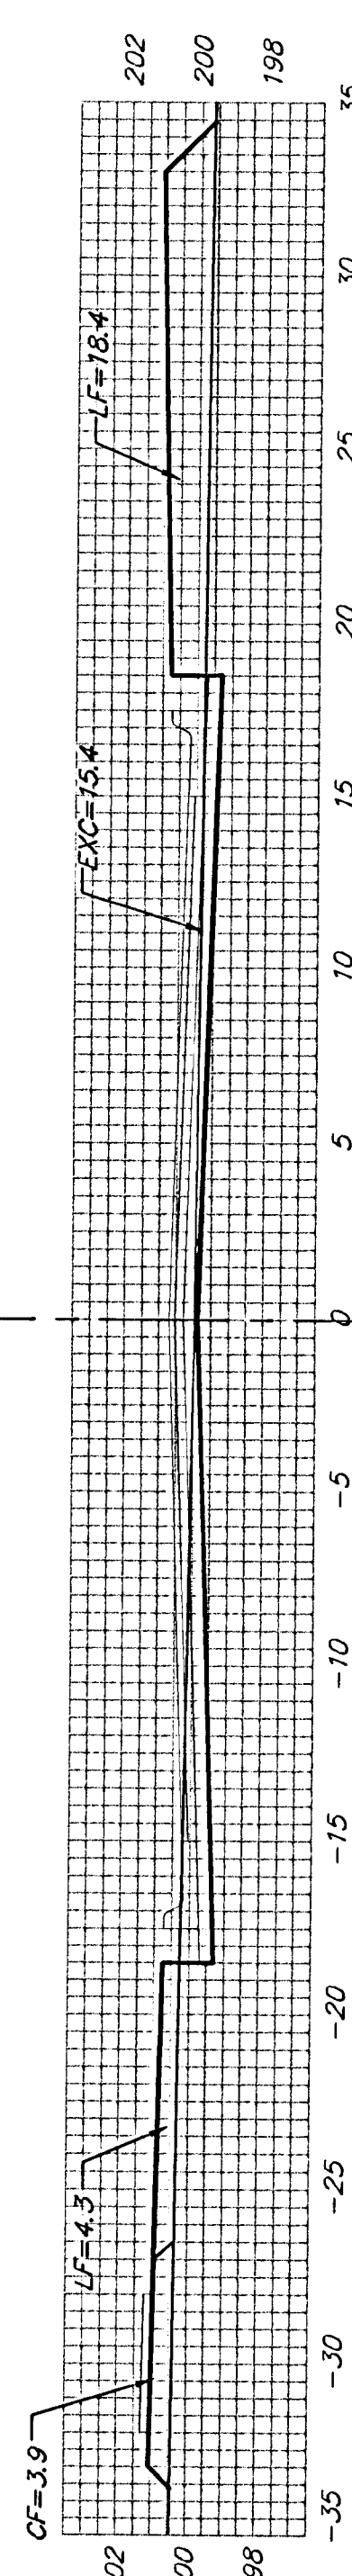


8.16' $\begin{matrix} EXC = 5.0 \\ LF = 6.7 \\ CF = 1.1 \end{matrix}$

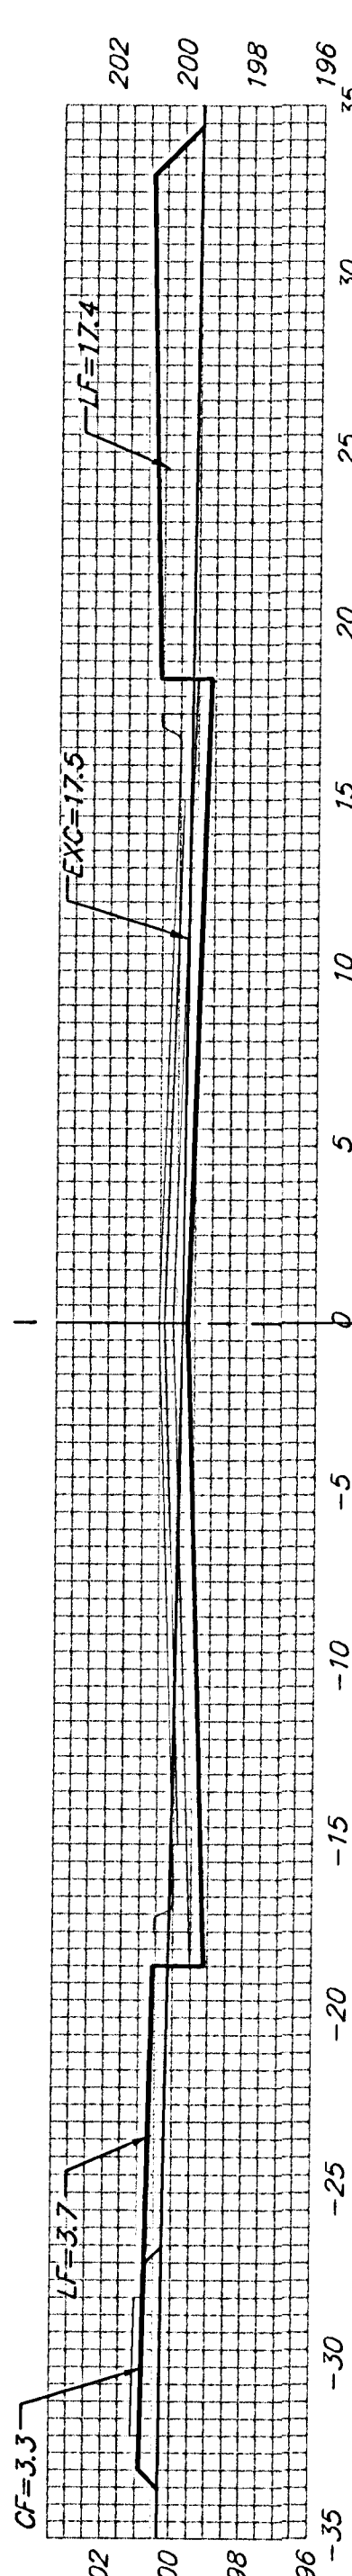


37.00' $\begin{matrix} EXC = 36.7 \\ LF = 18.2 \\ CF = 5.8 \end{matrix}$

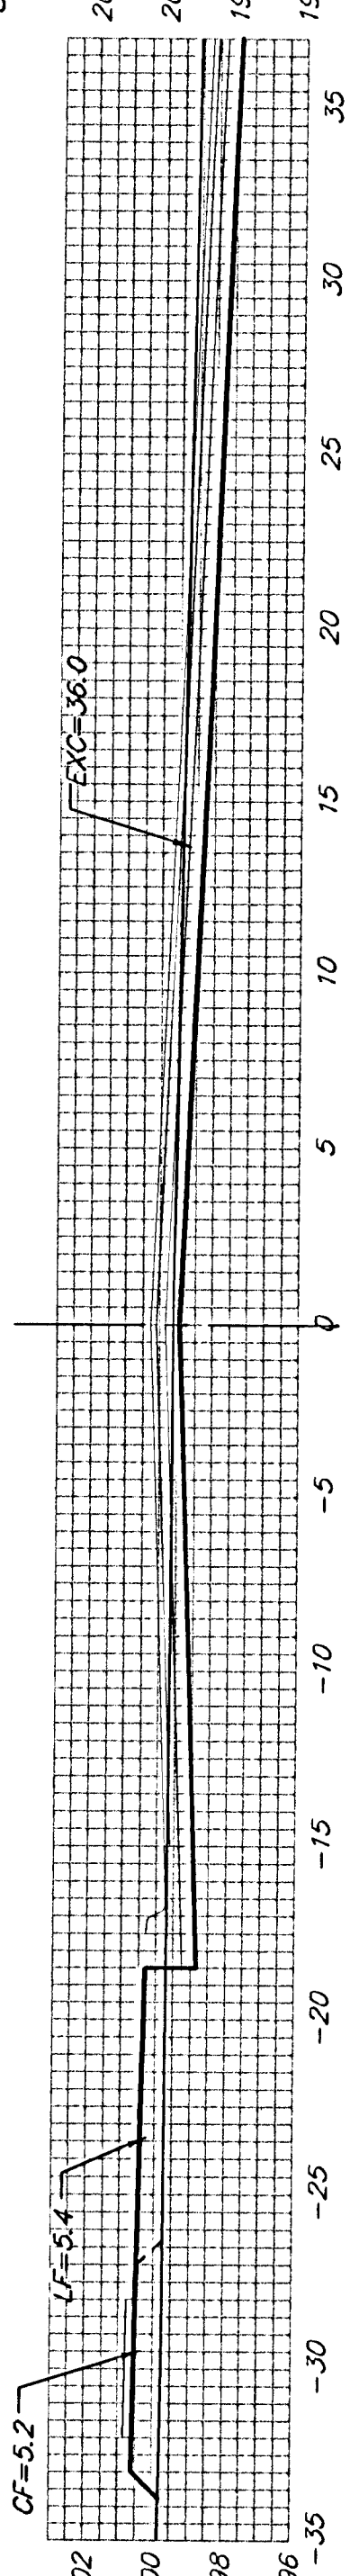

37.00' $\begin{matrix} EXC = 36.5 \\ LF = 16.0 \\ CF = 5.8 \end{matrix}$

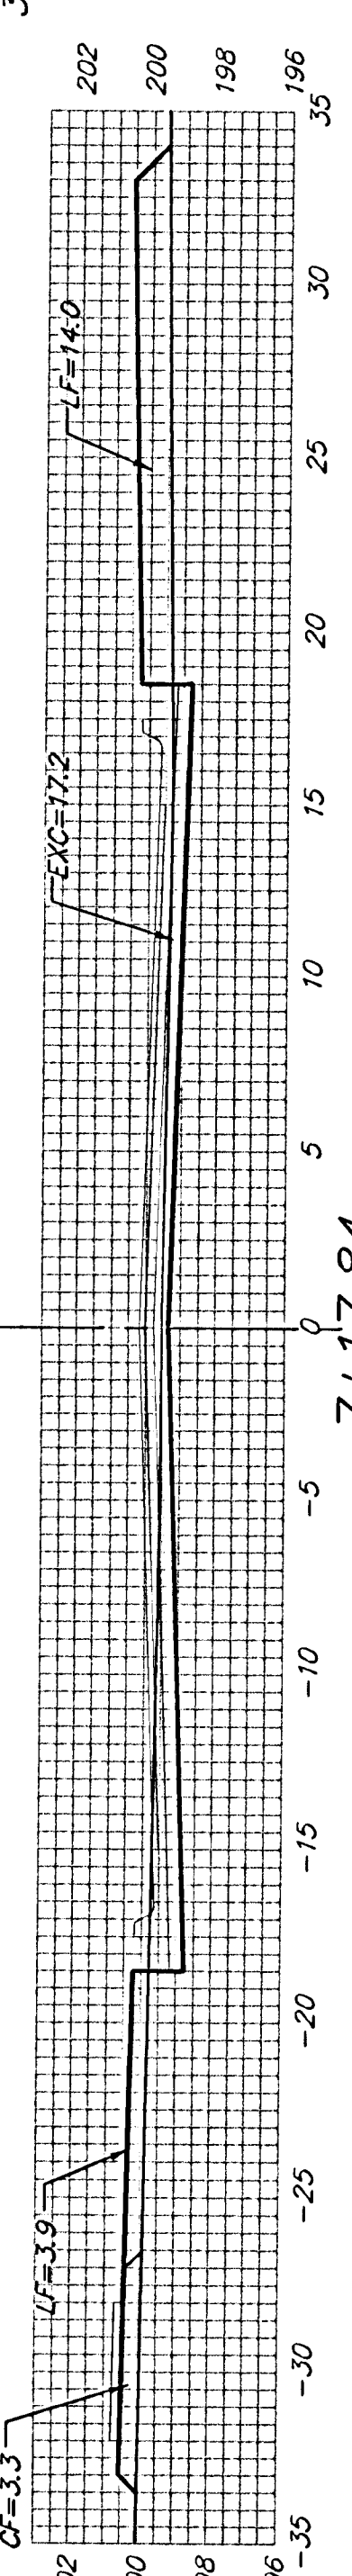

17.84' $\begin{matrix} EXC = 11.0 \\ LF = 11.2 \\ CF = 2.3 \end{matrix}$

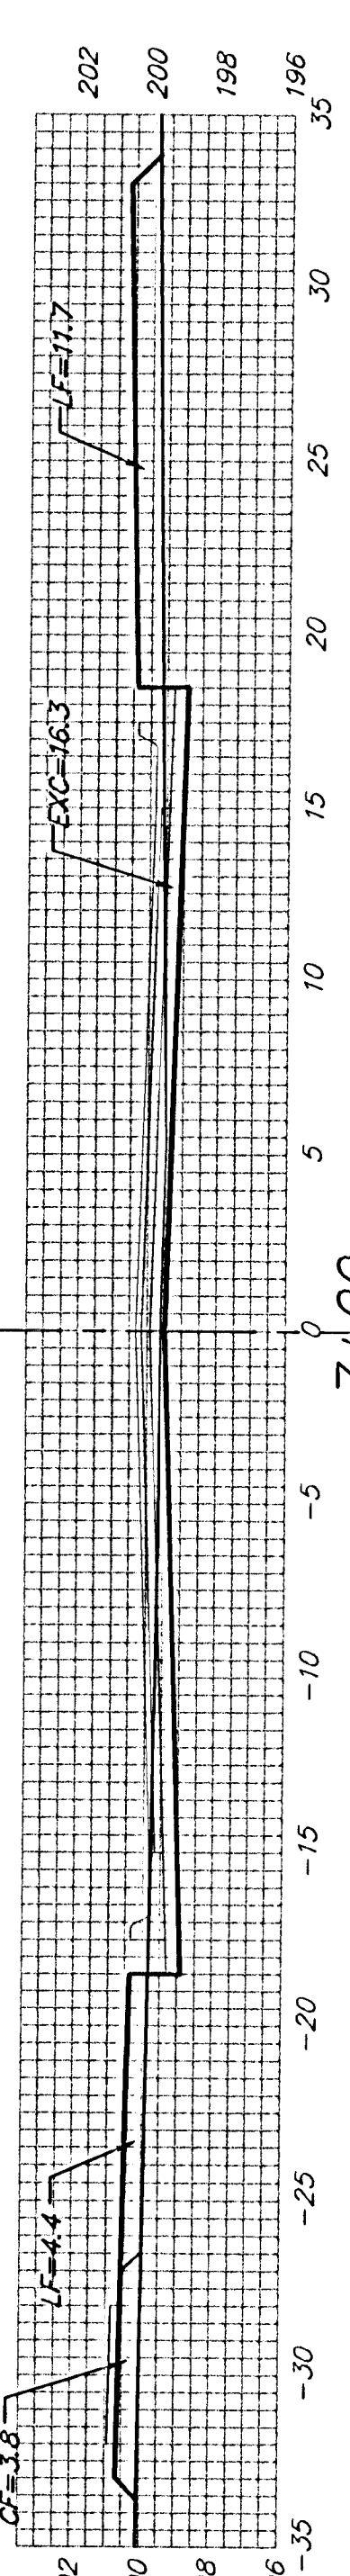

☐
WILLOW POINT

Sheet Totals:
Excavation = 240.4 C.Y.
Loose Fill = 326.4 C.Y.
Compacted Fill = 82.8 C.Y.

MD BAUGHMAN COMPANY P.A.
ENGINEERING, SURVEYING, & PLANNING
315-292-7271 • 315 ELLIS • WICHITA, KANSAS 67211

PROJECT NUMBER
472-83485