



☉

33.92'
EXC = 5.8
LF = 24.8
CF = 7.2

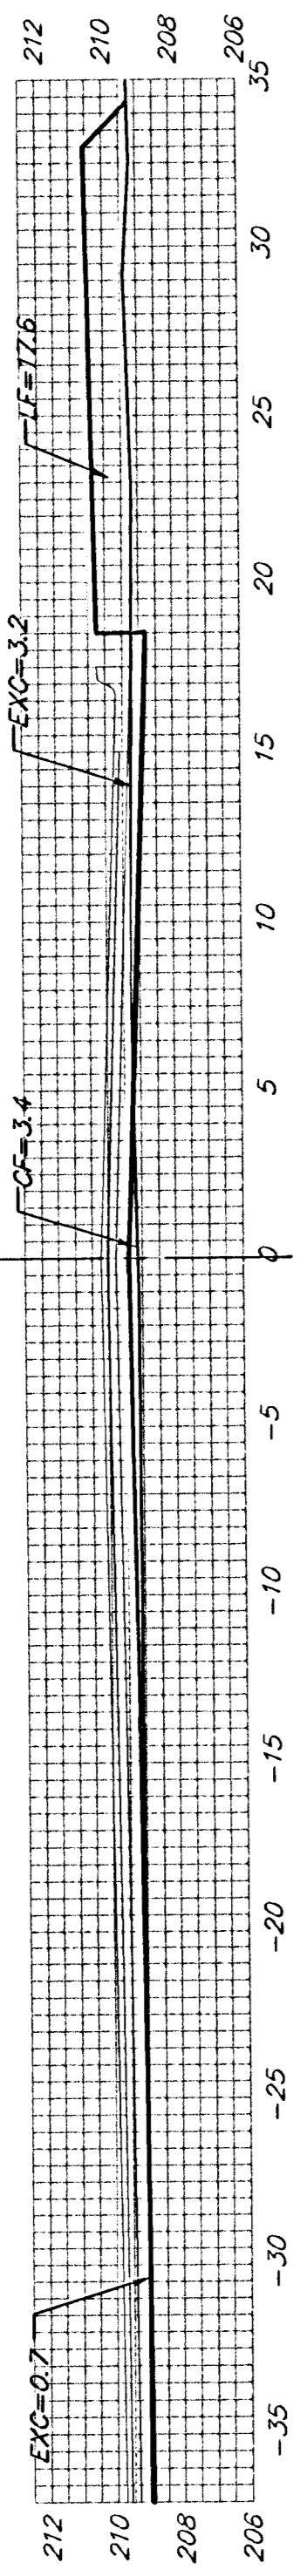


16+31.70

34.08'
EXC = 6.7
LF = 29.4
CF = 9.2

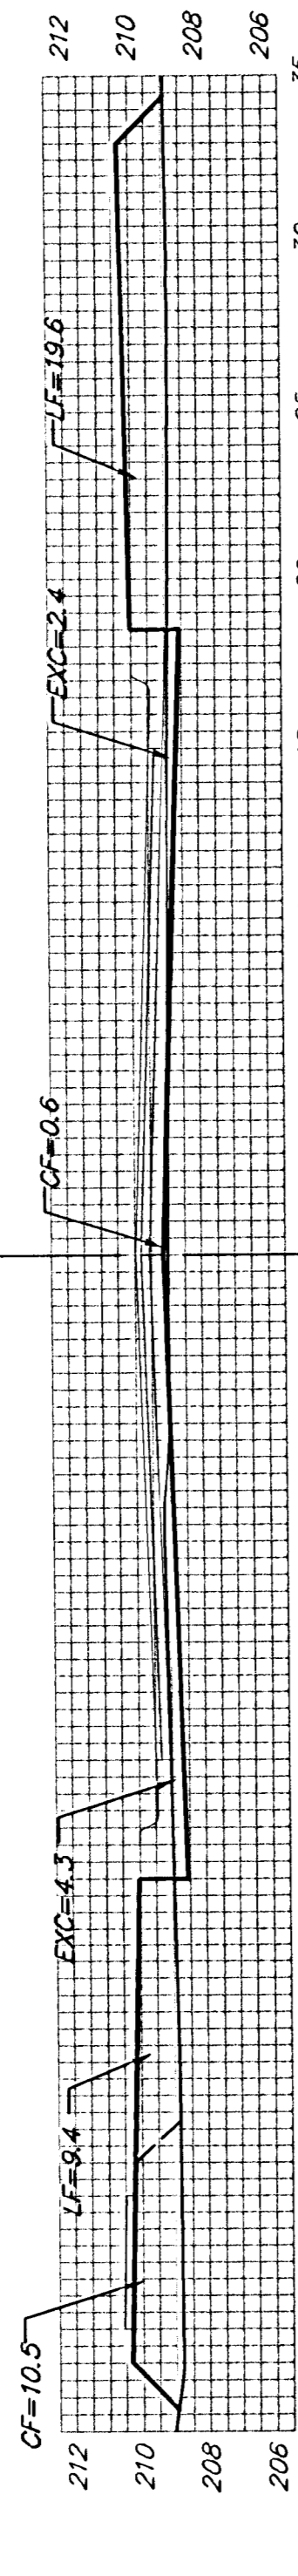


15+97.62

54.00'
EXC = 14.3
LF = 48.4
CF = 16.2

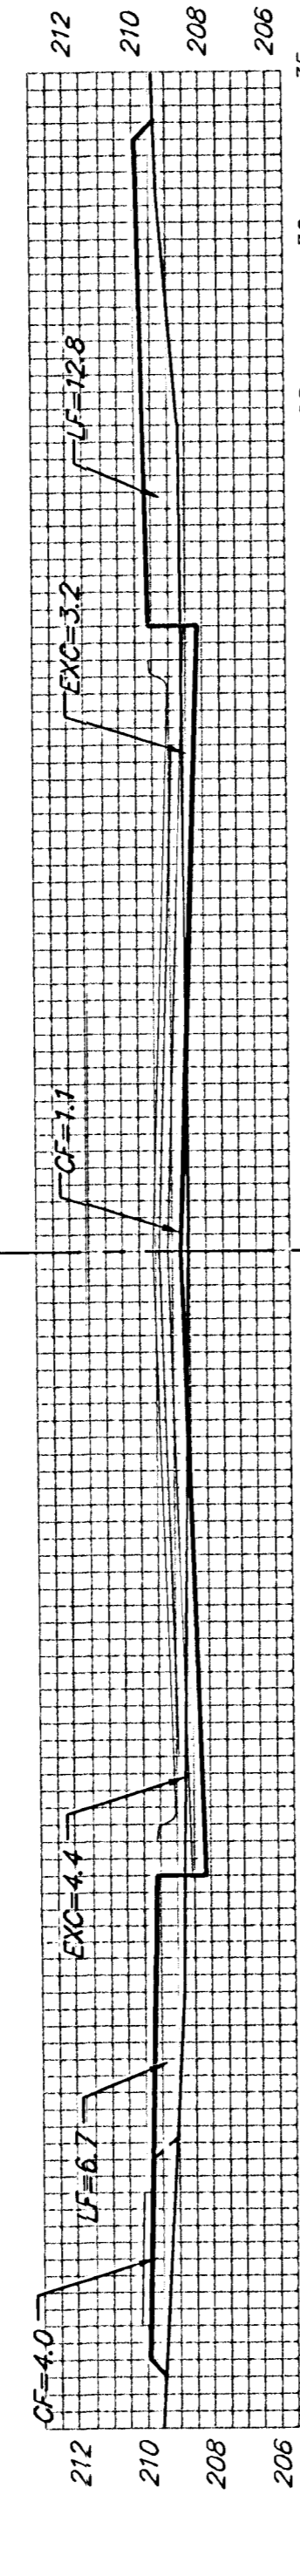


15+43.62

36.93'
EXC = 20.3
LF = 16.9
CF = 5.5

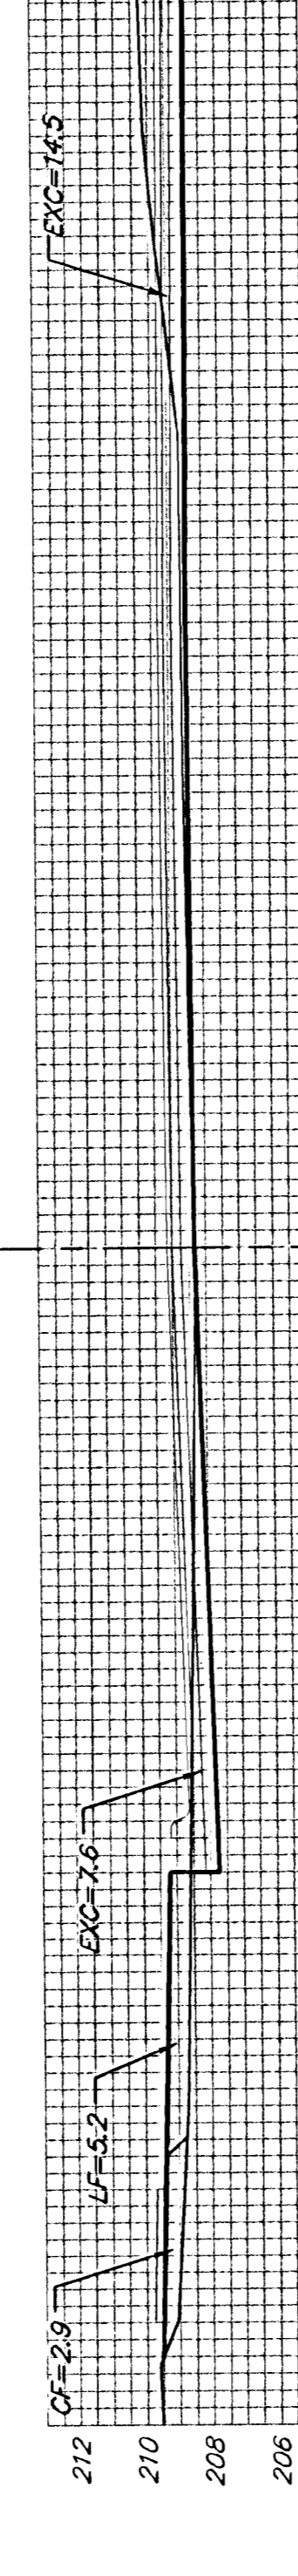


15+06.69

44.22'
EXC = 31.6
LF = 10.6
CF = 7.3

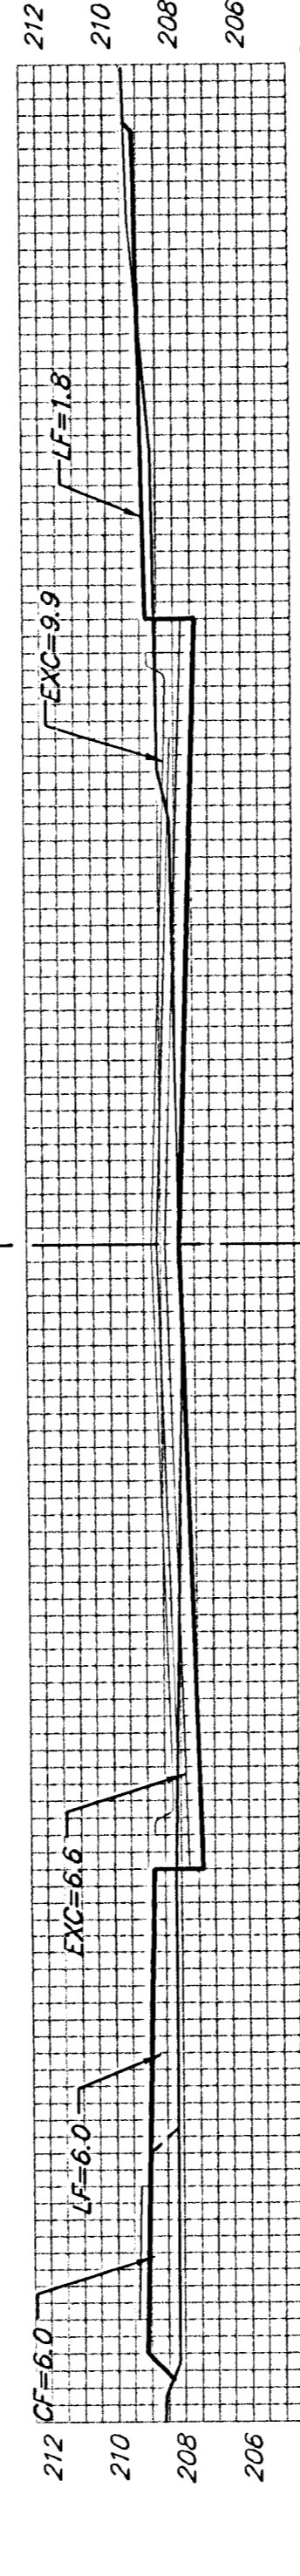


14+62.47

12.47'
EXC = 7.1
LF = 4.6
CF = 3.1

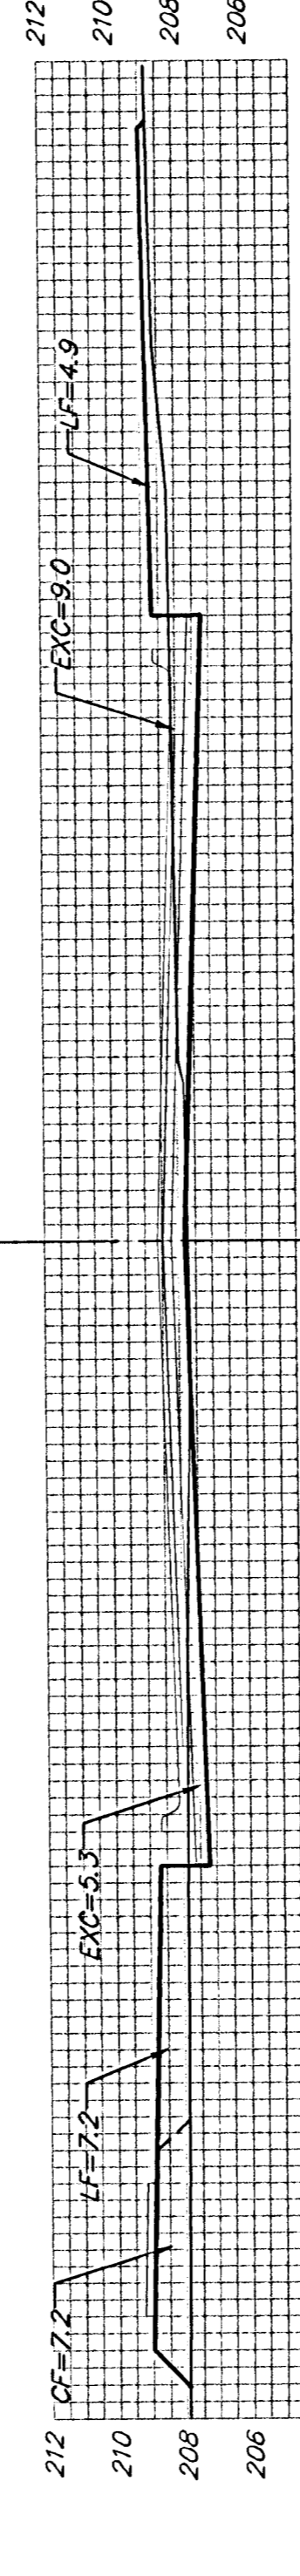


14+50

50.00'
EXC = 16.9
LF = 34.9
CF = 16.9

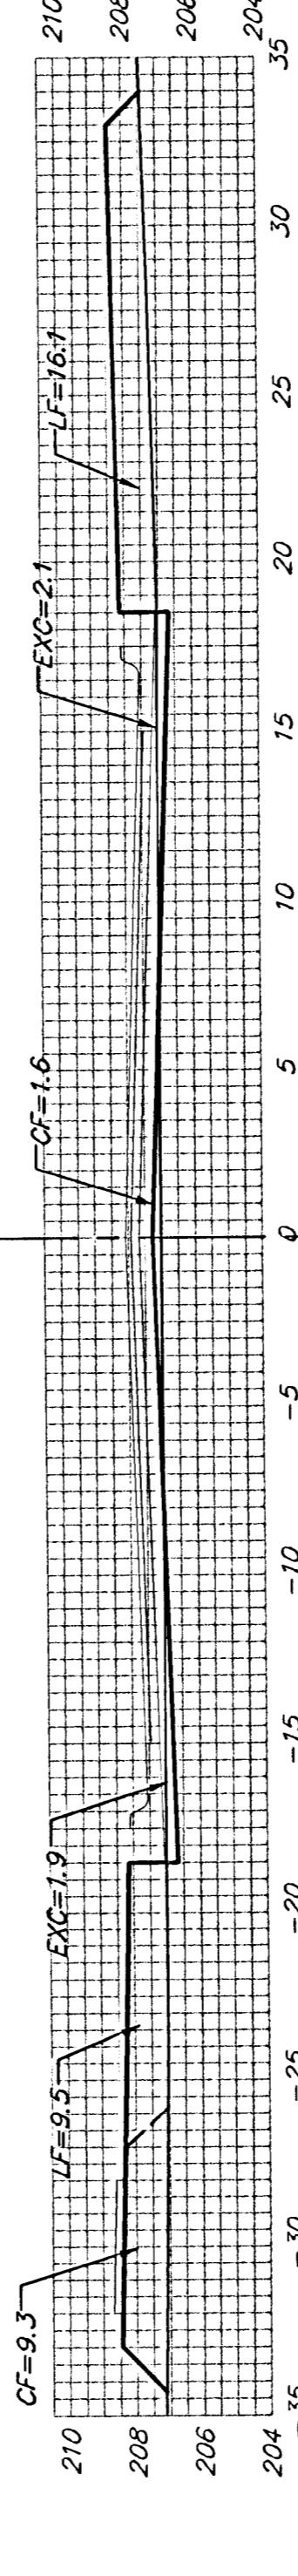


14+00

50.00'
EXC = 5.4
LF = 50.6
CF = 22.7

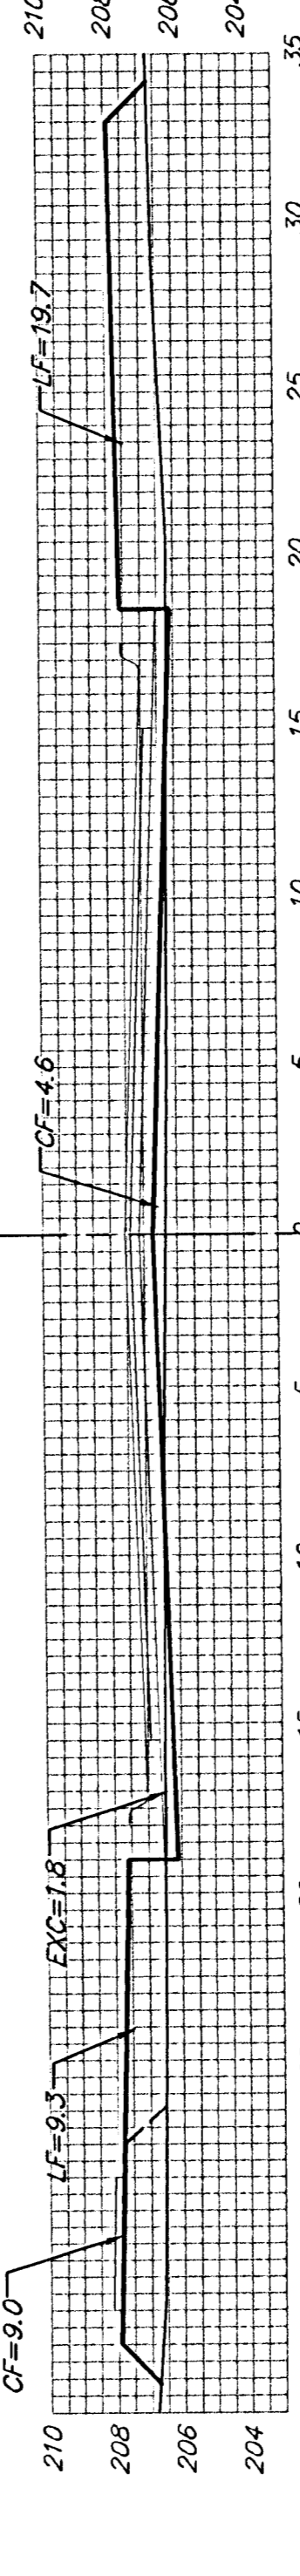


13+50

50.00'
EXC = 4.9
LF = 56.3
CF = 16.7

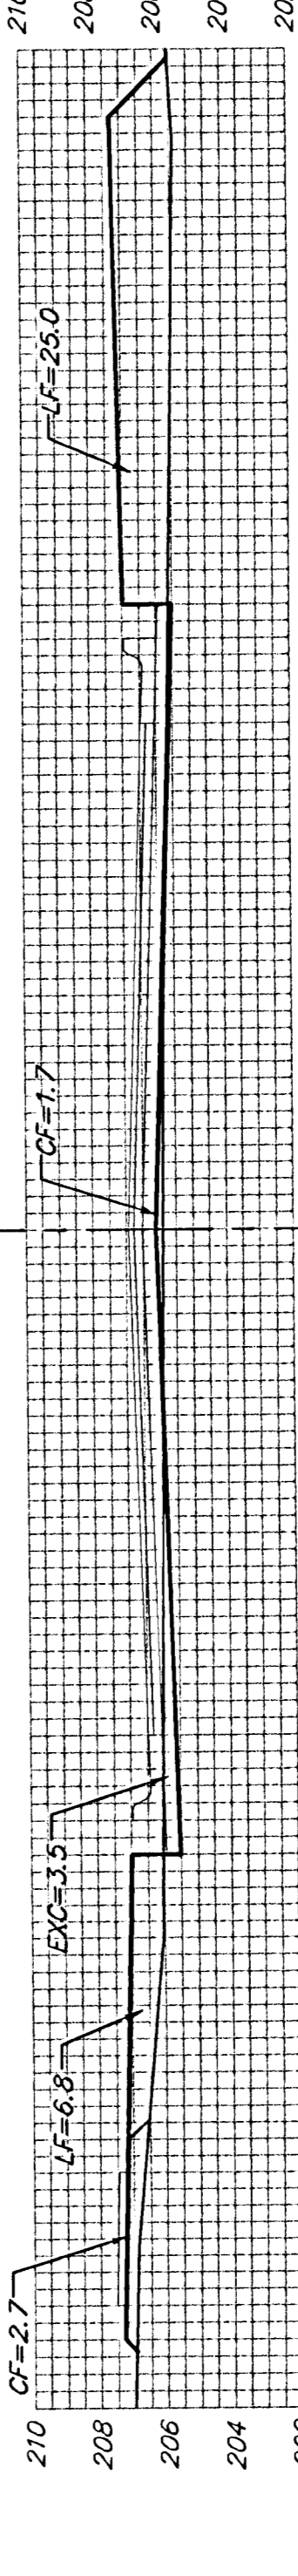


13+00

50.00'
EXC = 6.9
LF = 56.1
CF = 7.1

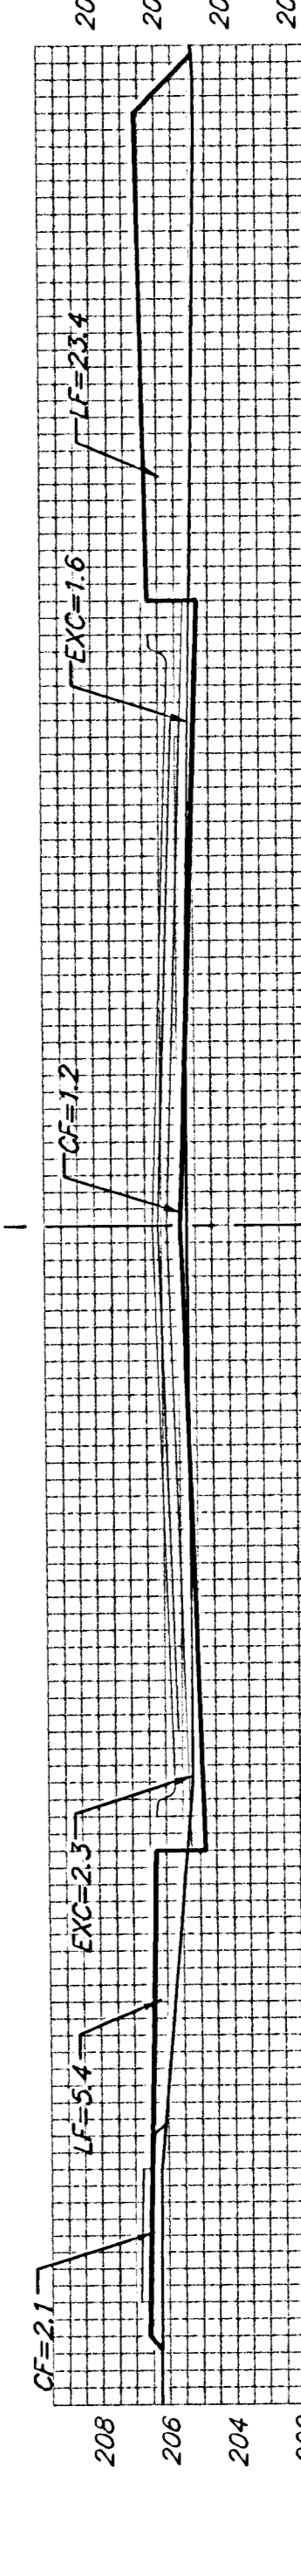

12+50

50.00'
EXC = 8.9
LF = 49.6
CF = 7.7

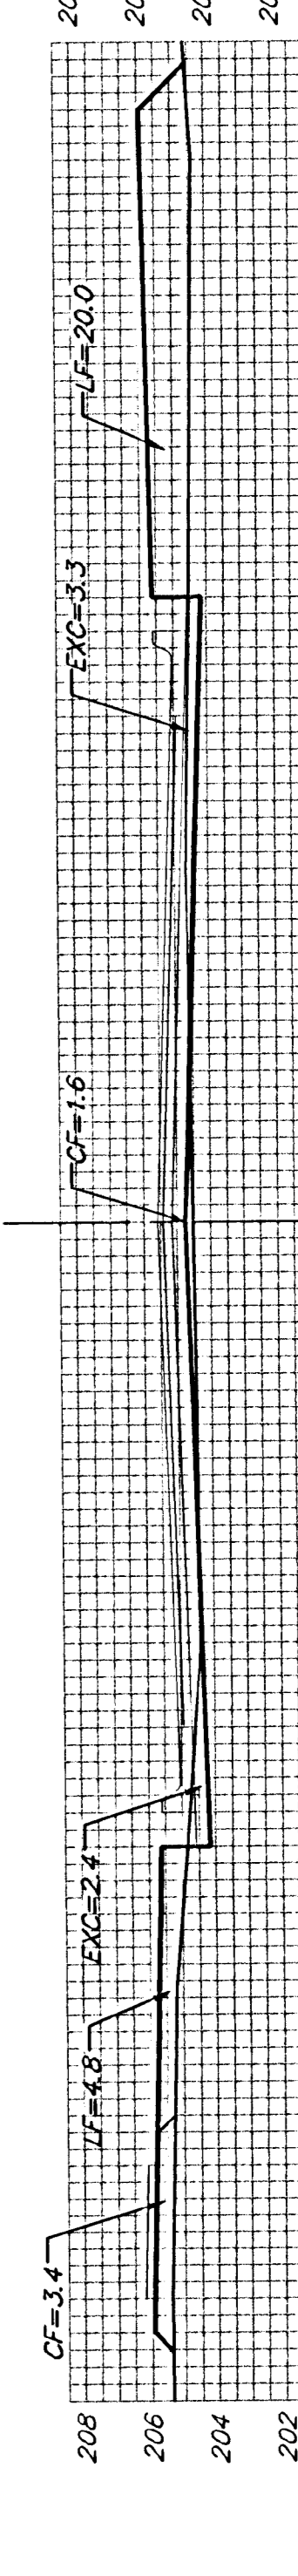

12+00

☉
WILLOW POINT

Sheet Totals:
Excavation = 128.8 C.Y.
Loose Fill = 382.2 C.Y.
Compacted Fill = 119.6 C.Y.

BAUGHMAN COMPANY P.A.
ENGINEERING, SURVEYING, & PLANNING
316-262-7271 • 315 ELLIS • WICHITA, KANSAS 67211
PROJECT NUMBER
472-83465

REV.
SHEET
33
OF
40
Engineering - Proj 1/8/83