



STATE	PROJECT NO.	YEAR	SHEET NO.	TOTAL SHEETS
KANSAS	87 xx-xxxx-01	2016	10	24

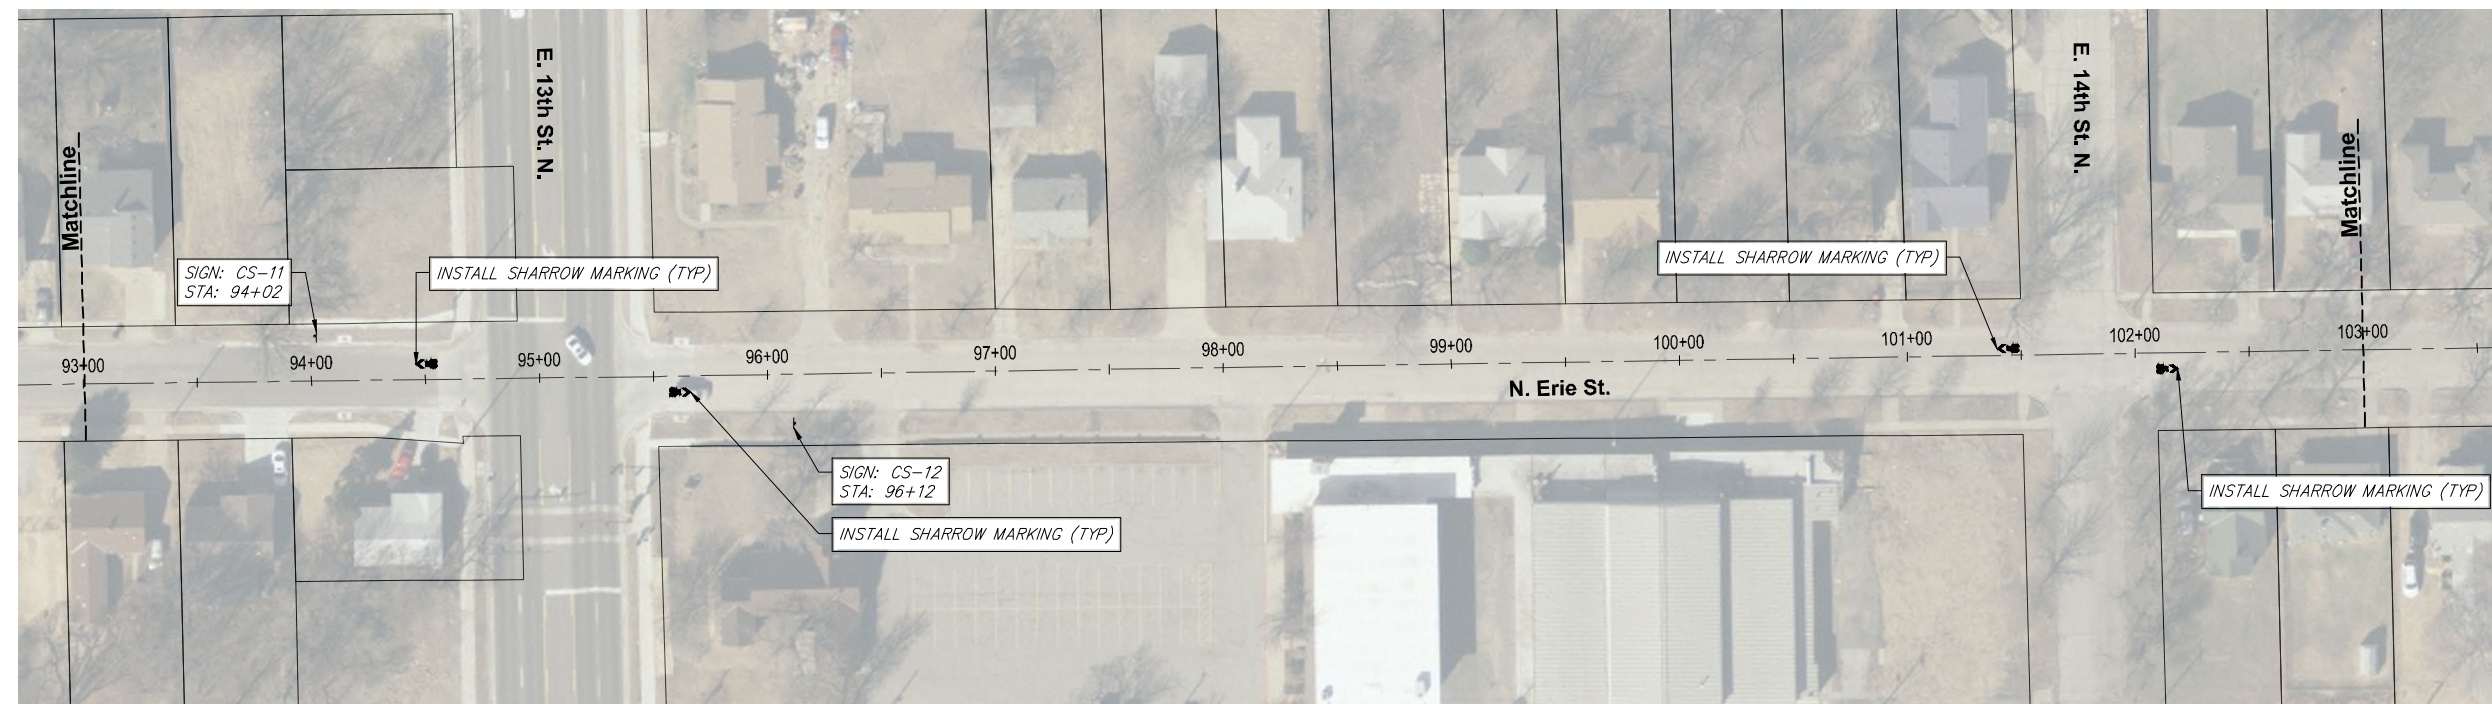

STA 83+00 TO STA 93+00  
SCALE 1" = 40' - 0"

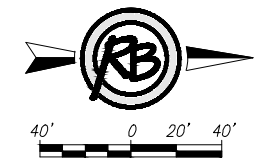

STA 93+00 TO STA 103+00  
SCALE 1" = 40' - 0"

F:\Projects\Projects 4100-4199\4180H (KSU to Schweiter Bikeway)\4180- Engineering Base- Phase 2.dwg

<b>Green Street Bikeway</b>			
<b>Plan- Sta 83+00 to Sta 103+00</b>			
	<b>RUGGLES BOHM</b>		DATE <b>APRIL 2016</b>
	<small>ENGINEERING   SURVEYING   LANDSCAPE ARCHITECTURE   GOVERNMENT</small> <small>824 NORTH MAIN WICHITA, KANSAS 67202 P (316) 261-8000 F (316) 261-4622</small> <small>WWW.RBANSAS.COM</small>		DESIGN <b>BDT</b>
PROJECT NUMBER <b>472-85112</b>	RB JOB NO. <b>4180H</b>	DWG. SCALE ...	DRAWN <b>DK</b>
DRAWING FILE <b>4180- Engineering Base- Phase 2 (Plan- Sta 83+00 to Sta 103+00)</b>			REVIEW .
			SHEET <b>10</b>
			OF <b>24</b>

(c) Copyright 2015, Ruggles & Bohm, P.A.