




15.00' $\begin{matrix} EXC = 15.7 \\ LF = 0.0 \\ CF = 0.0 \end{matrix}$

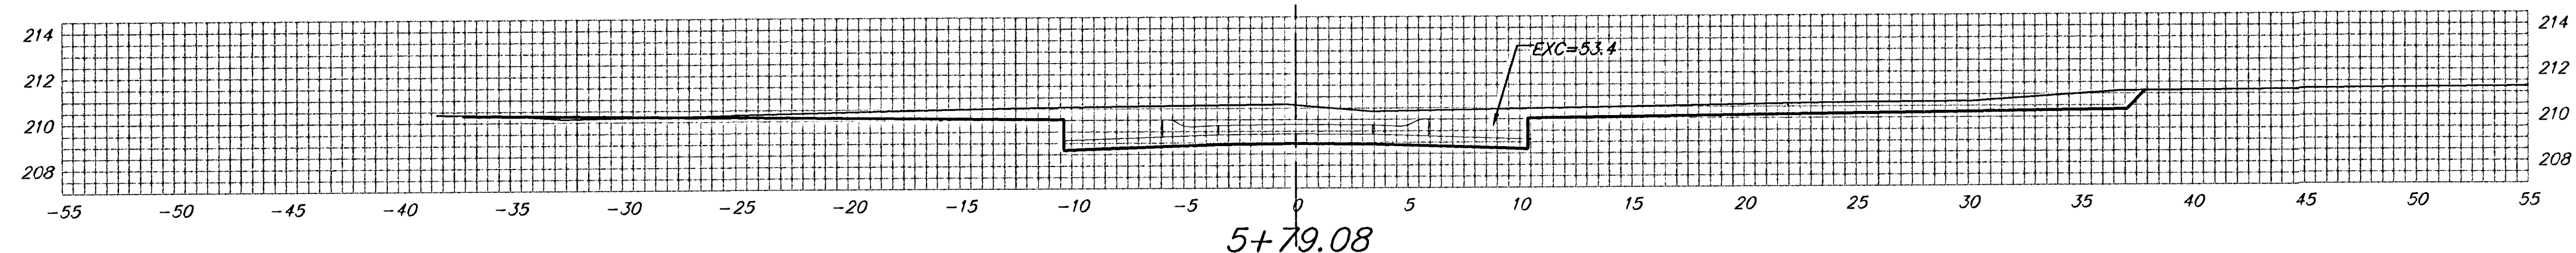


20.00' $\begin{matrix} EXC = 50.7 \\ LF = 0.0 \\ CF = 0.0 \end{matrix}$

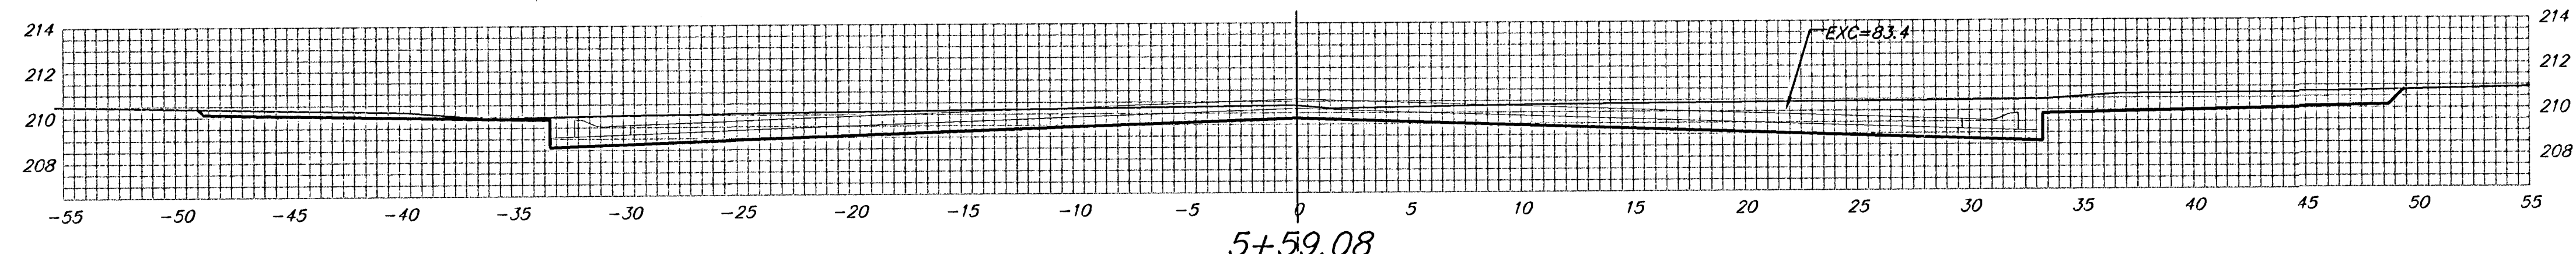


15.00' $\begin{matrix} EXC = 43.4 \\ LF = 0.0 \\ CF = 0.0 \end{matrix}$

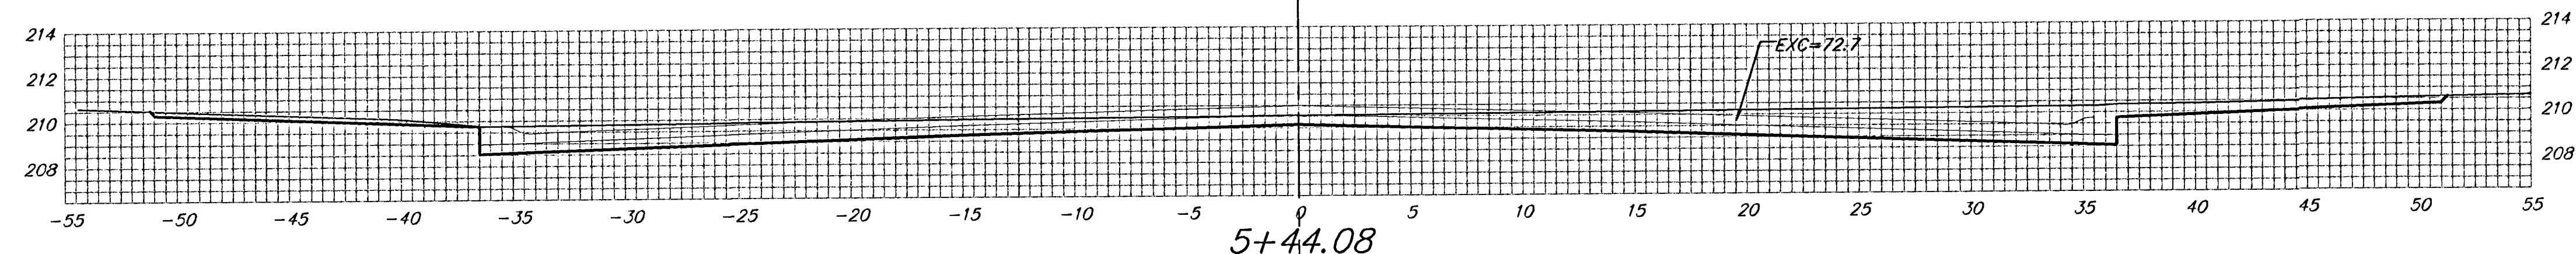

25.00' $\begin{matrix} EXC = 84.7 \\ LF = 0.0 \\ CF = 0.0 \end{matrix}$

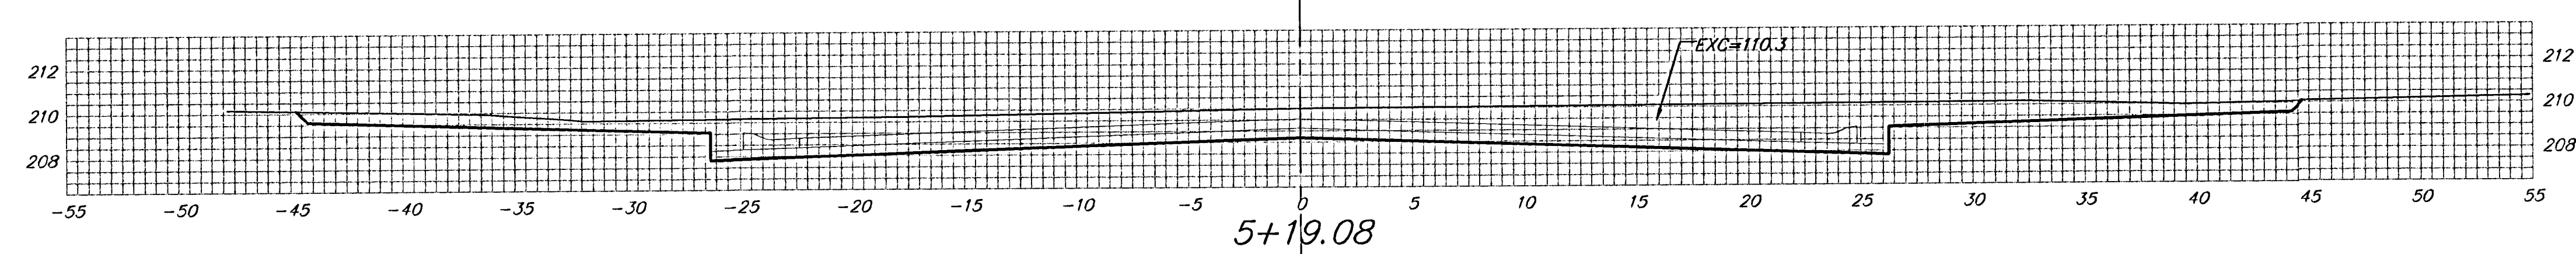

24.99' $\begin{matrix} EXC = 74.0 \\ LF = 0.8 \\ CF = 0.0 \end{matrix}$

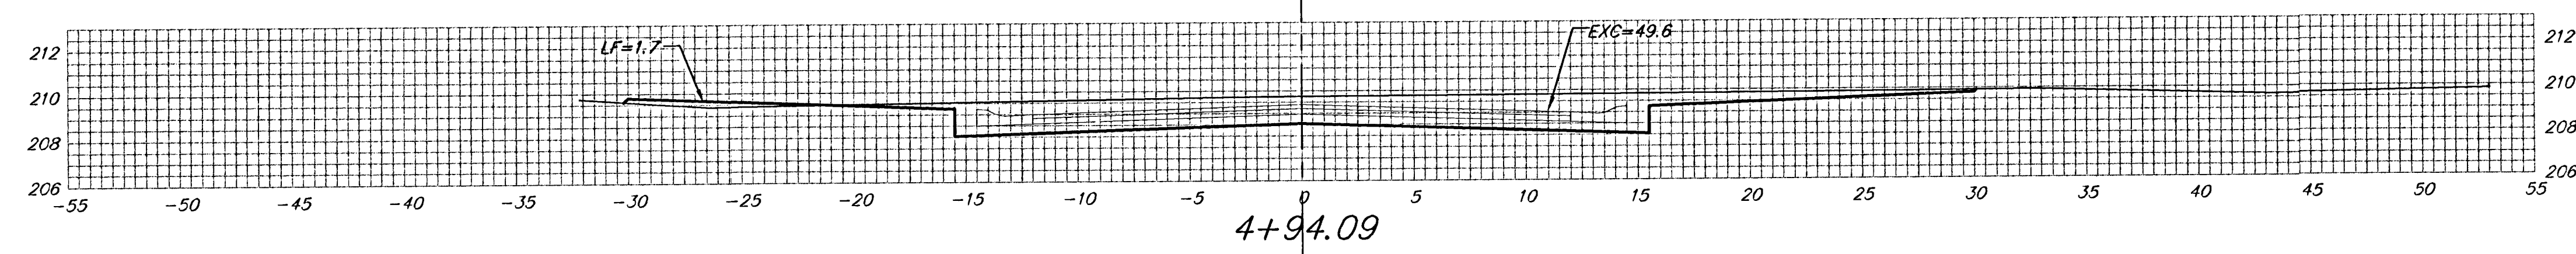

Sheet Totals:
Excavation = 268.5 C.Y.
Loose Fill = 0.8 C.Y.
Compacted Fill = 0.0 C.Y.

EAGLES LANDING CT.