



3+79.94

15.00' $\begin{matrix} EXC = 9.4 \\ LF = 3.9 \\ CF = 0.0 \end{matrix}$

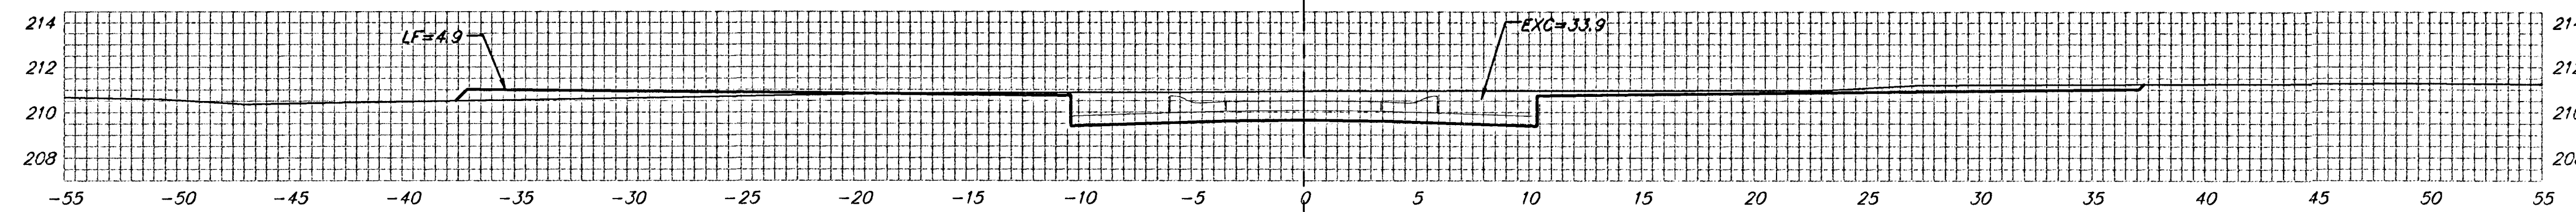


3+64.94

20.00' $\begin{matrix} EXC = 31.2 \\ LF = 4.2 \\ CF = 0.0 \end{matrix}$

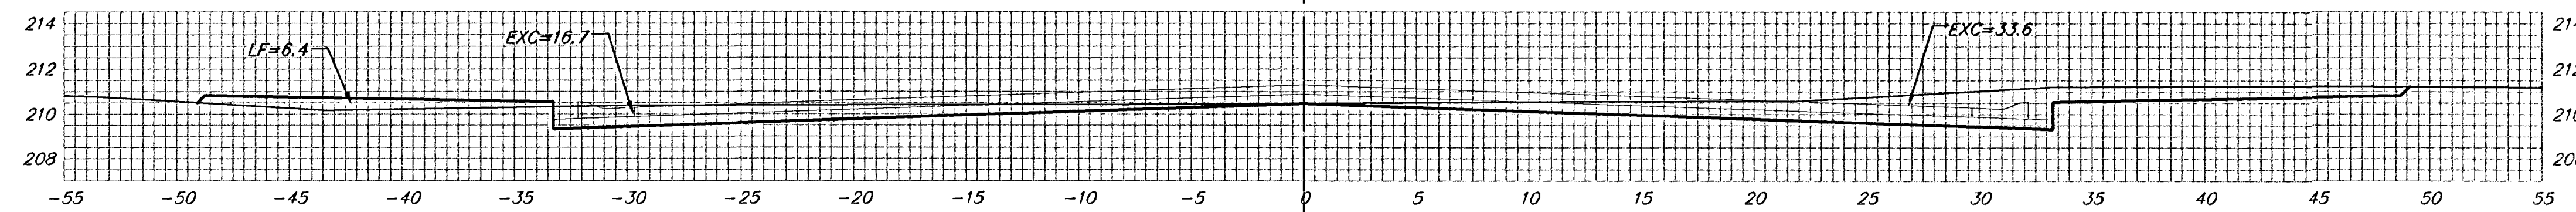


3+44.94

15.00' $\begin{matrix} EXC = 24.9 \\ LF = 3.8 \\ CF = 0.6 \end{matrix}$

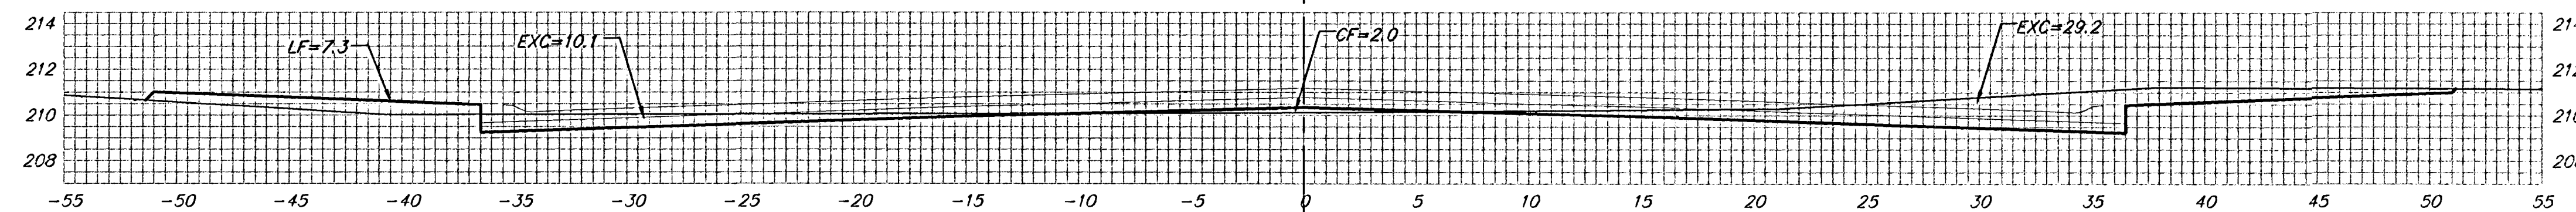


3+29.94

25.00' $\begin{matrix} EXC = 25.4 \\ LF = 9.4 \\ CF = 1.3 \end{matrix}$

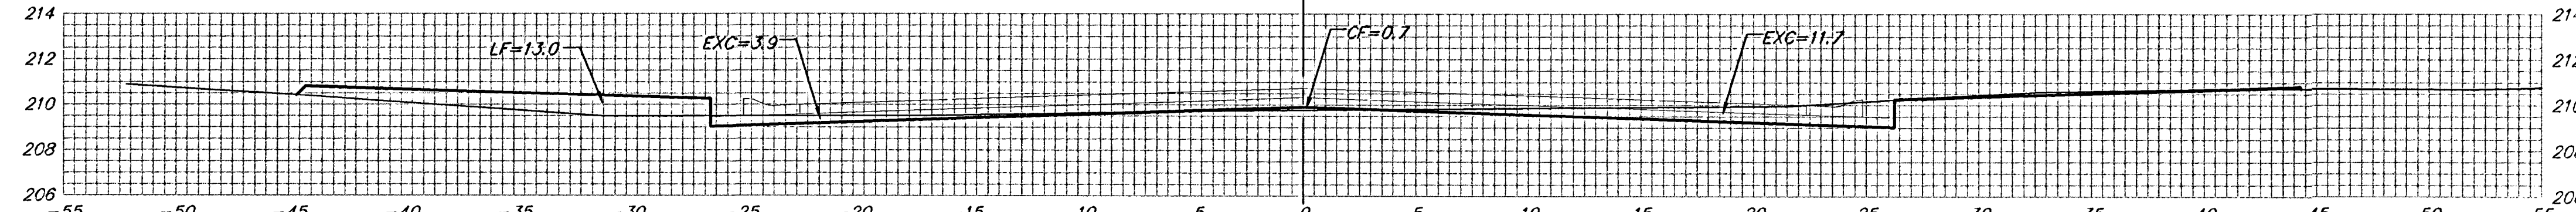

3+04.94

24.99' $\begin{matrix} EXC = 12.5 \\ LF = 17.0 \\ CF = 0.3 \end{matrix}$

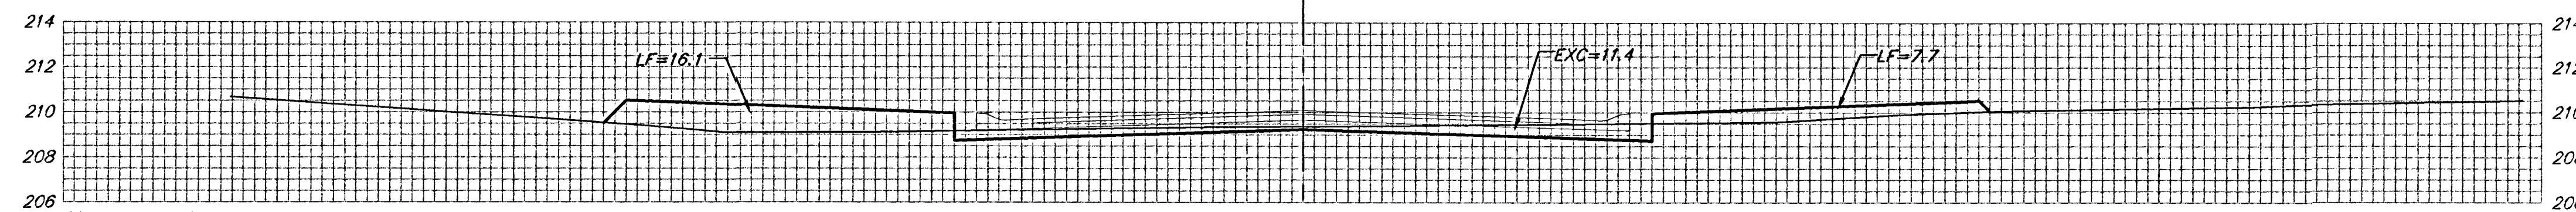

2+79.95

Sheet Totals:
 Excavation = 103.4 C.Y.
 Loose Fill = 38.3 C.Y.
 Compacted Fill = 2.2 C.Y.

WILLOW POINT CT.