



17+10.83

LF = 27.5  
CF = 0.0

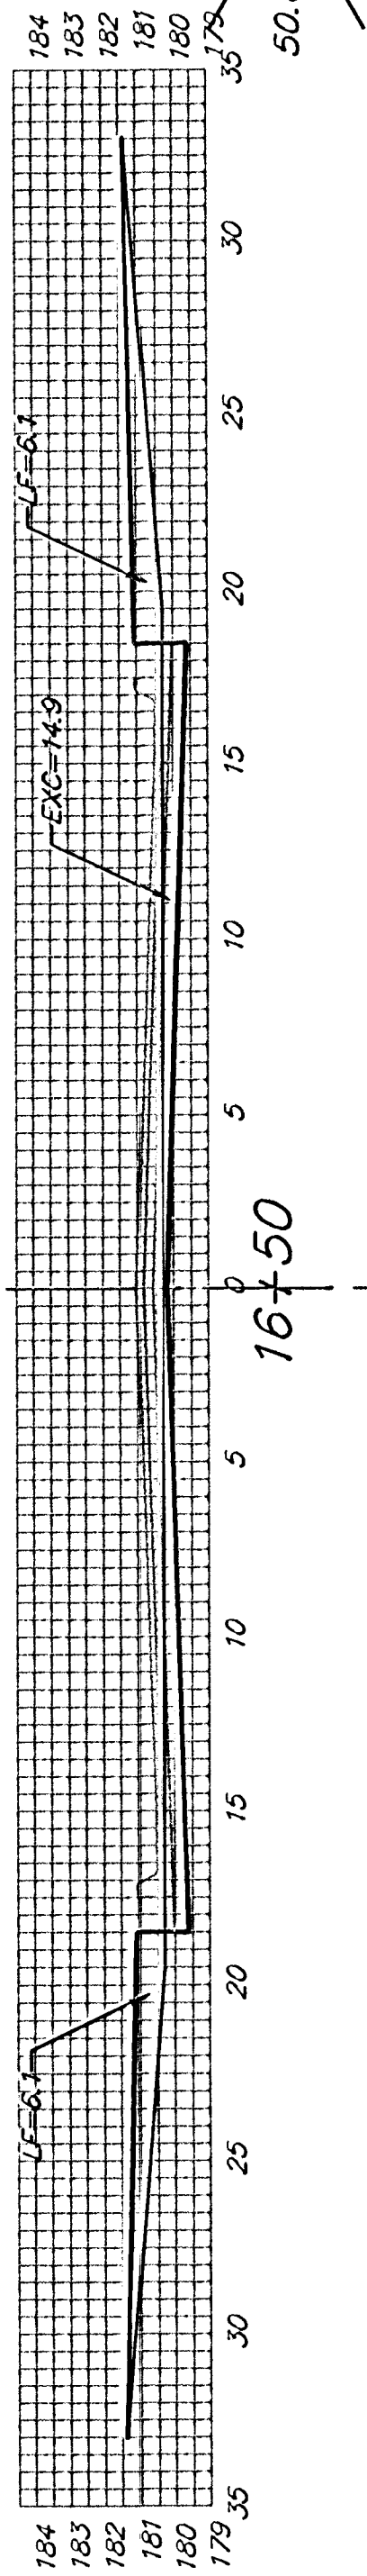


EXC = 27.6  
LF = 22.6  
CF = 0.0

16+50

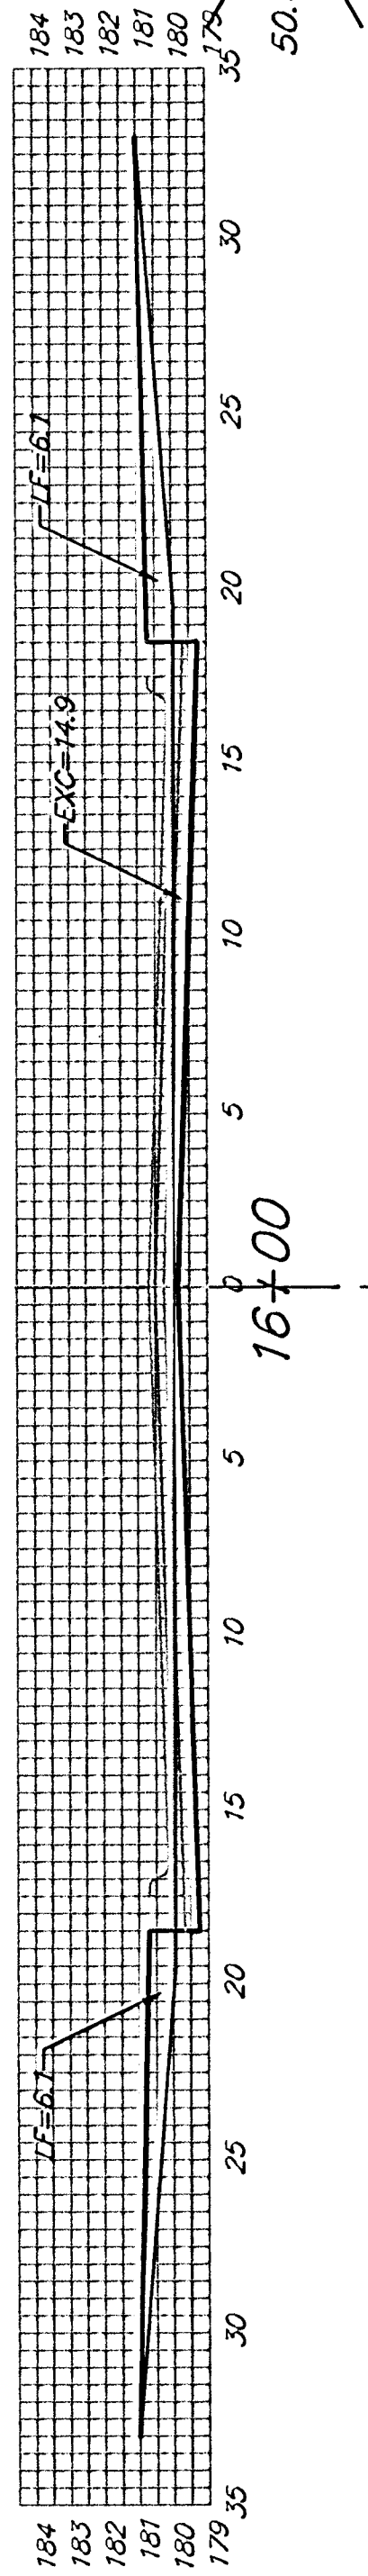


EXC = 27.6  
LF = 22.6  
CF = 0.0

16+00

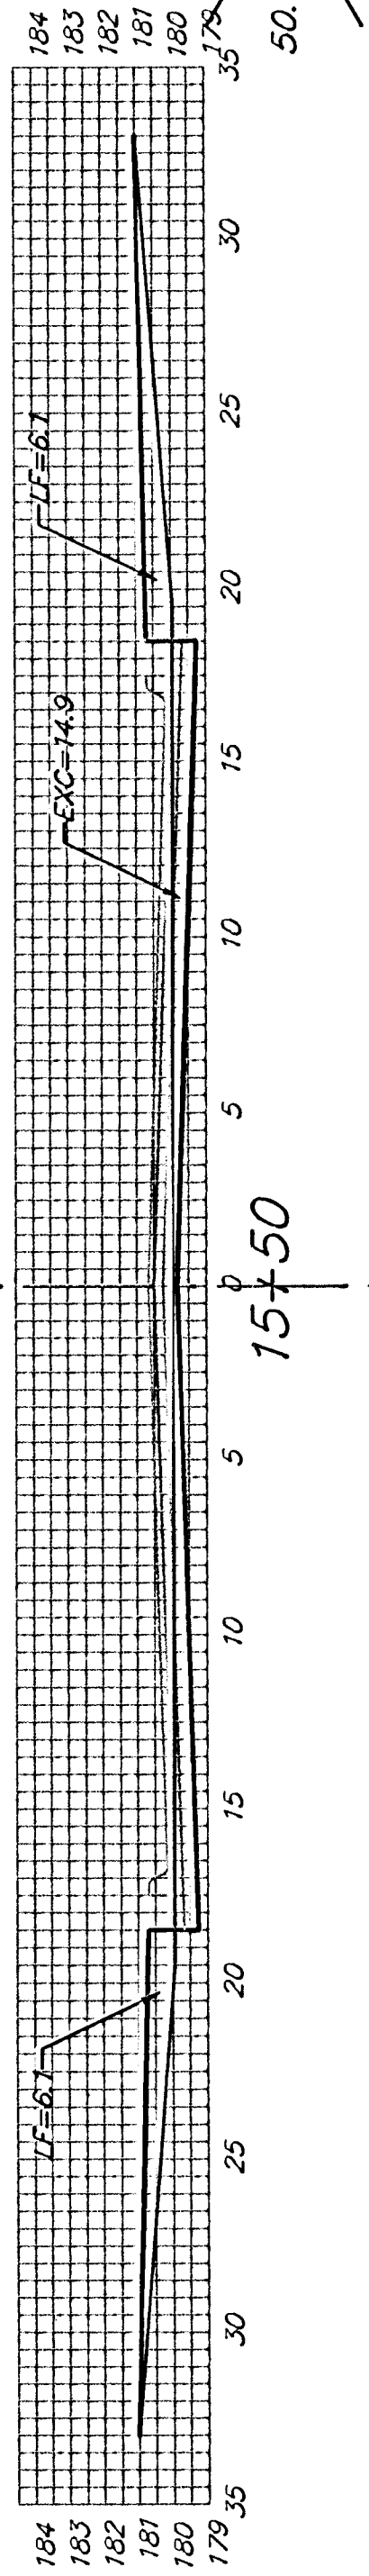


EXC = 27.6  
LF = 22.6  
CF = 0.0

15+50

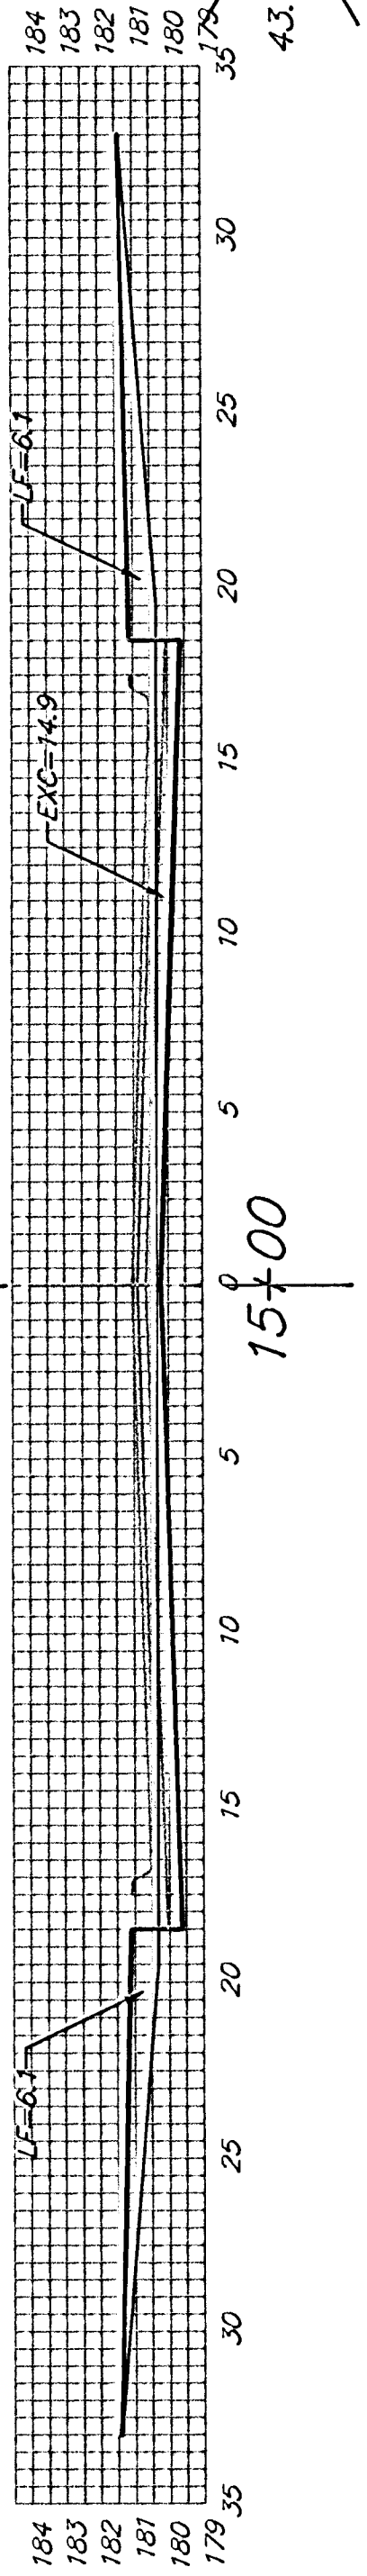


EXC = 24.0  
LF = 19.6  
CF = 0.0

15+00

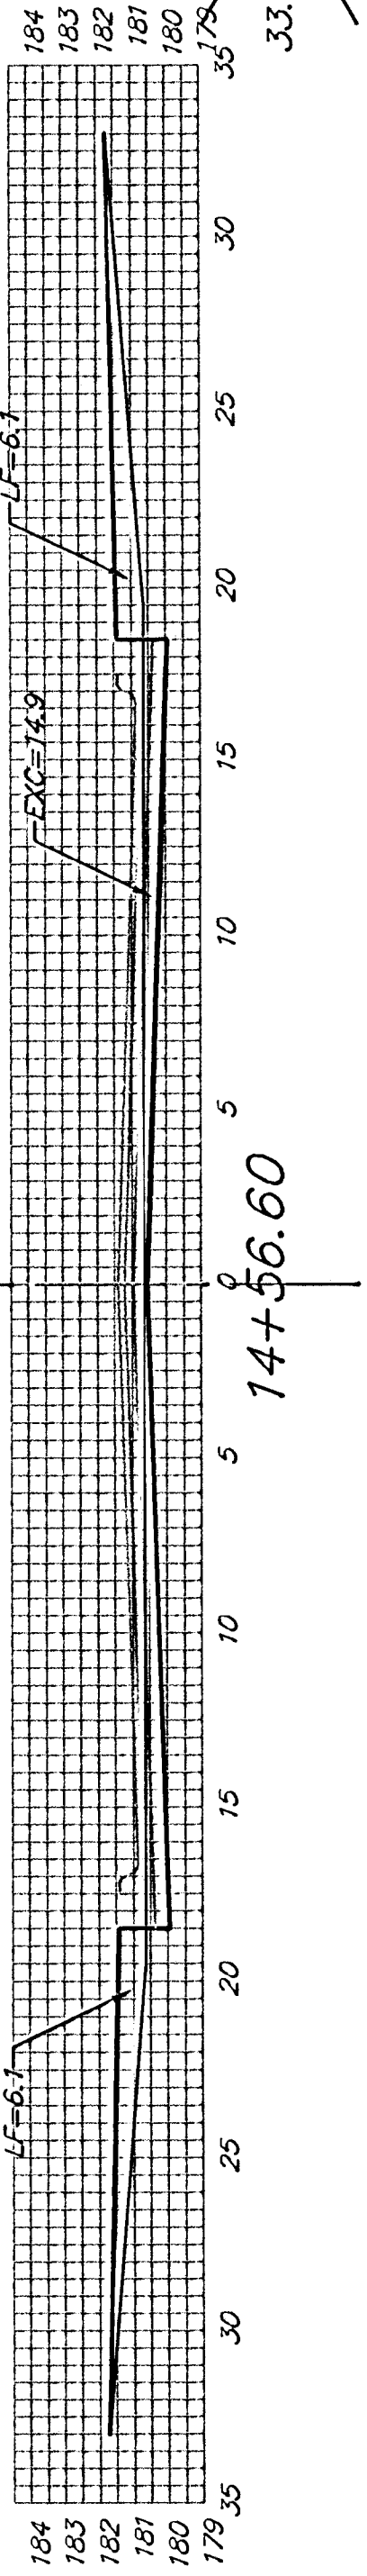


EXC = 18.4  
LF = 15.1  
CF = 0.0

14+56.60

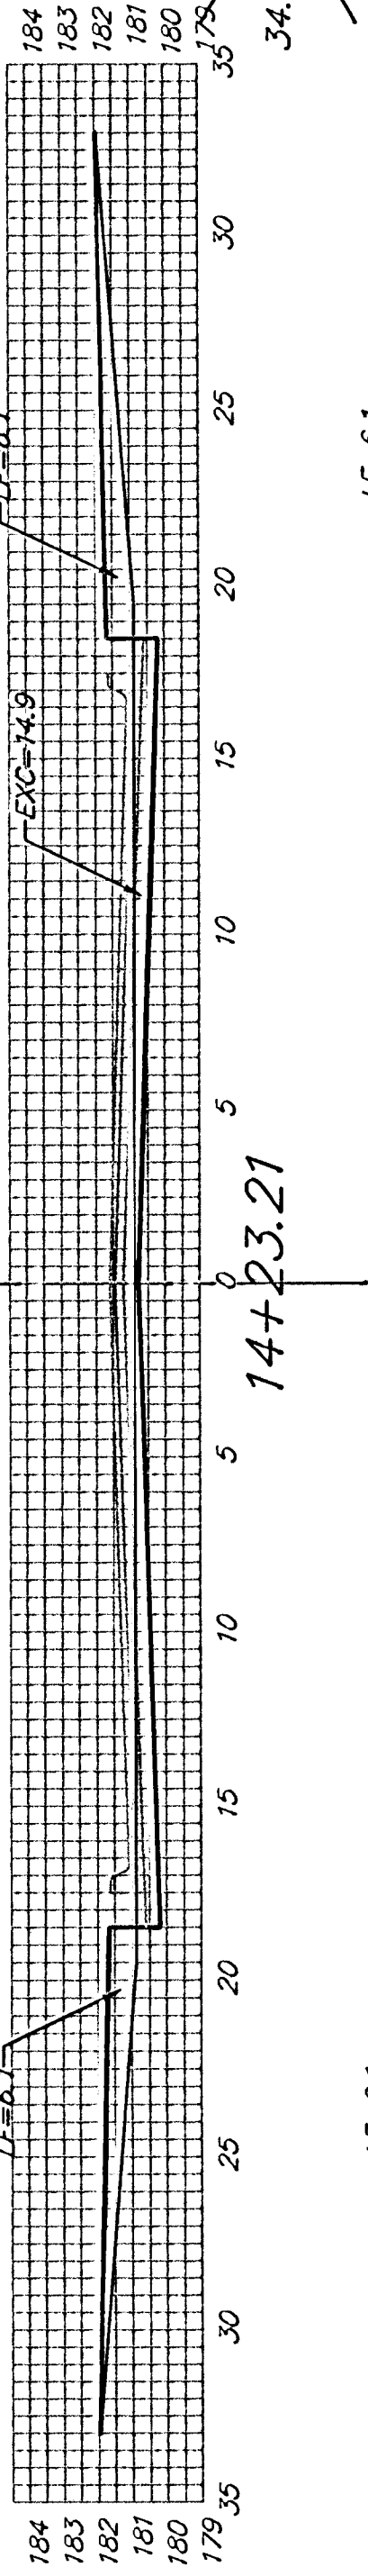

EXC = 19.1  
LF = 15.6  
CF = 0.0

14+23.21

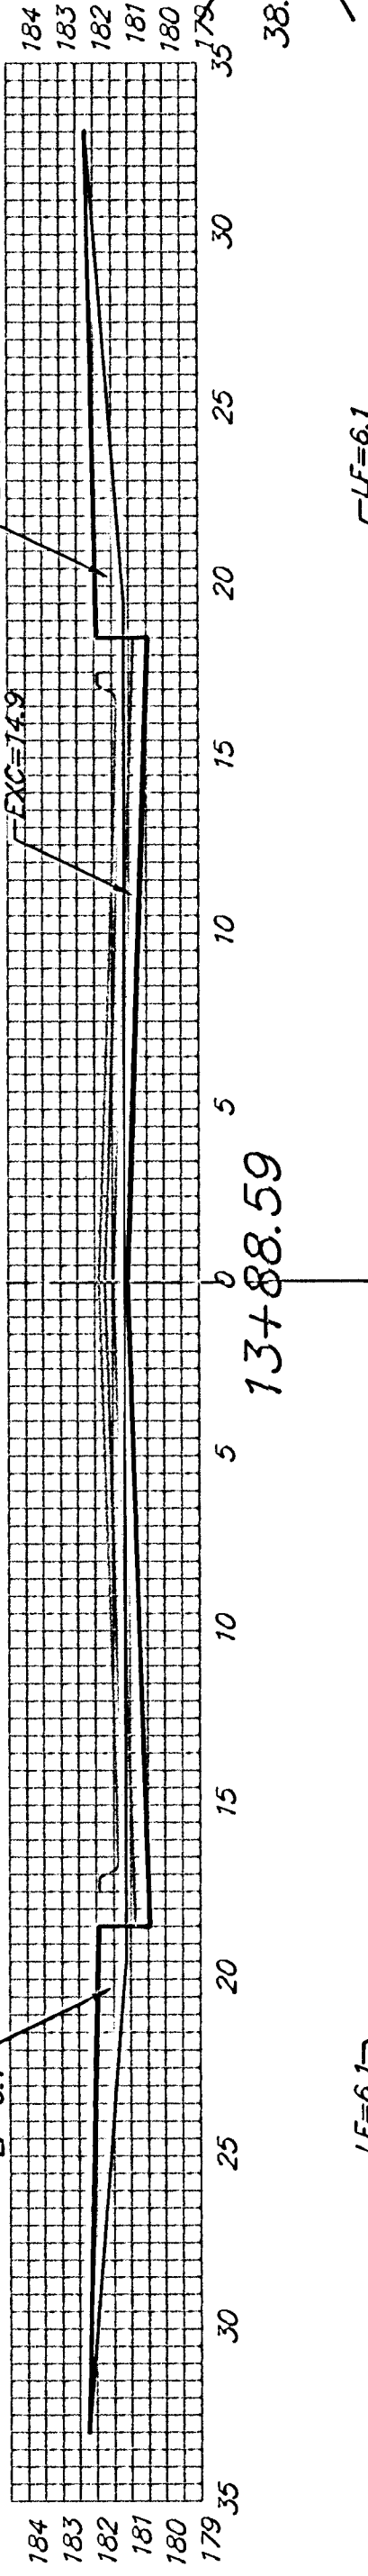

EXC = 21.3  
LF = 17.4  
CF = 0.0

13+88.59



Sheet Totals:  
Excavation =  
Loose Fill =  
Compacted Fill =