

# WATER DISTRIBUTION SYSTEM IMPROVEMENTS

TO SERVE


## CADILLAC LAKE - PHASE 1 (PART A)

CITY OF WICHITA PROJECT NO. 448-90686

OCA NO. 735541

## CITY OF WICHITA, KANSAS

GARY JANZEN, P.E. - CITY ENGINEER

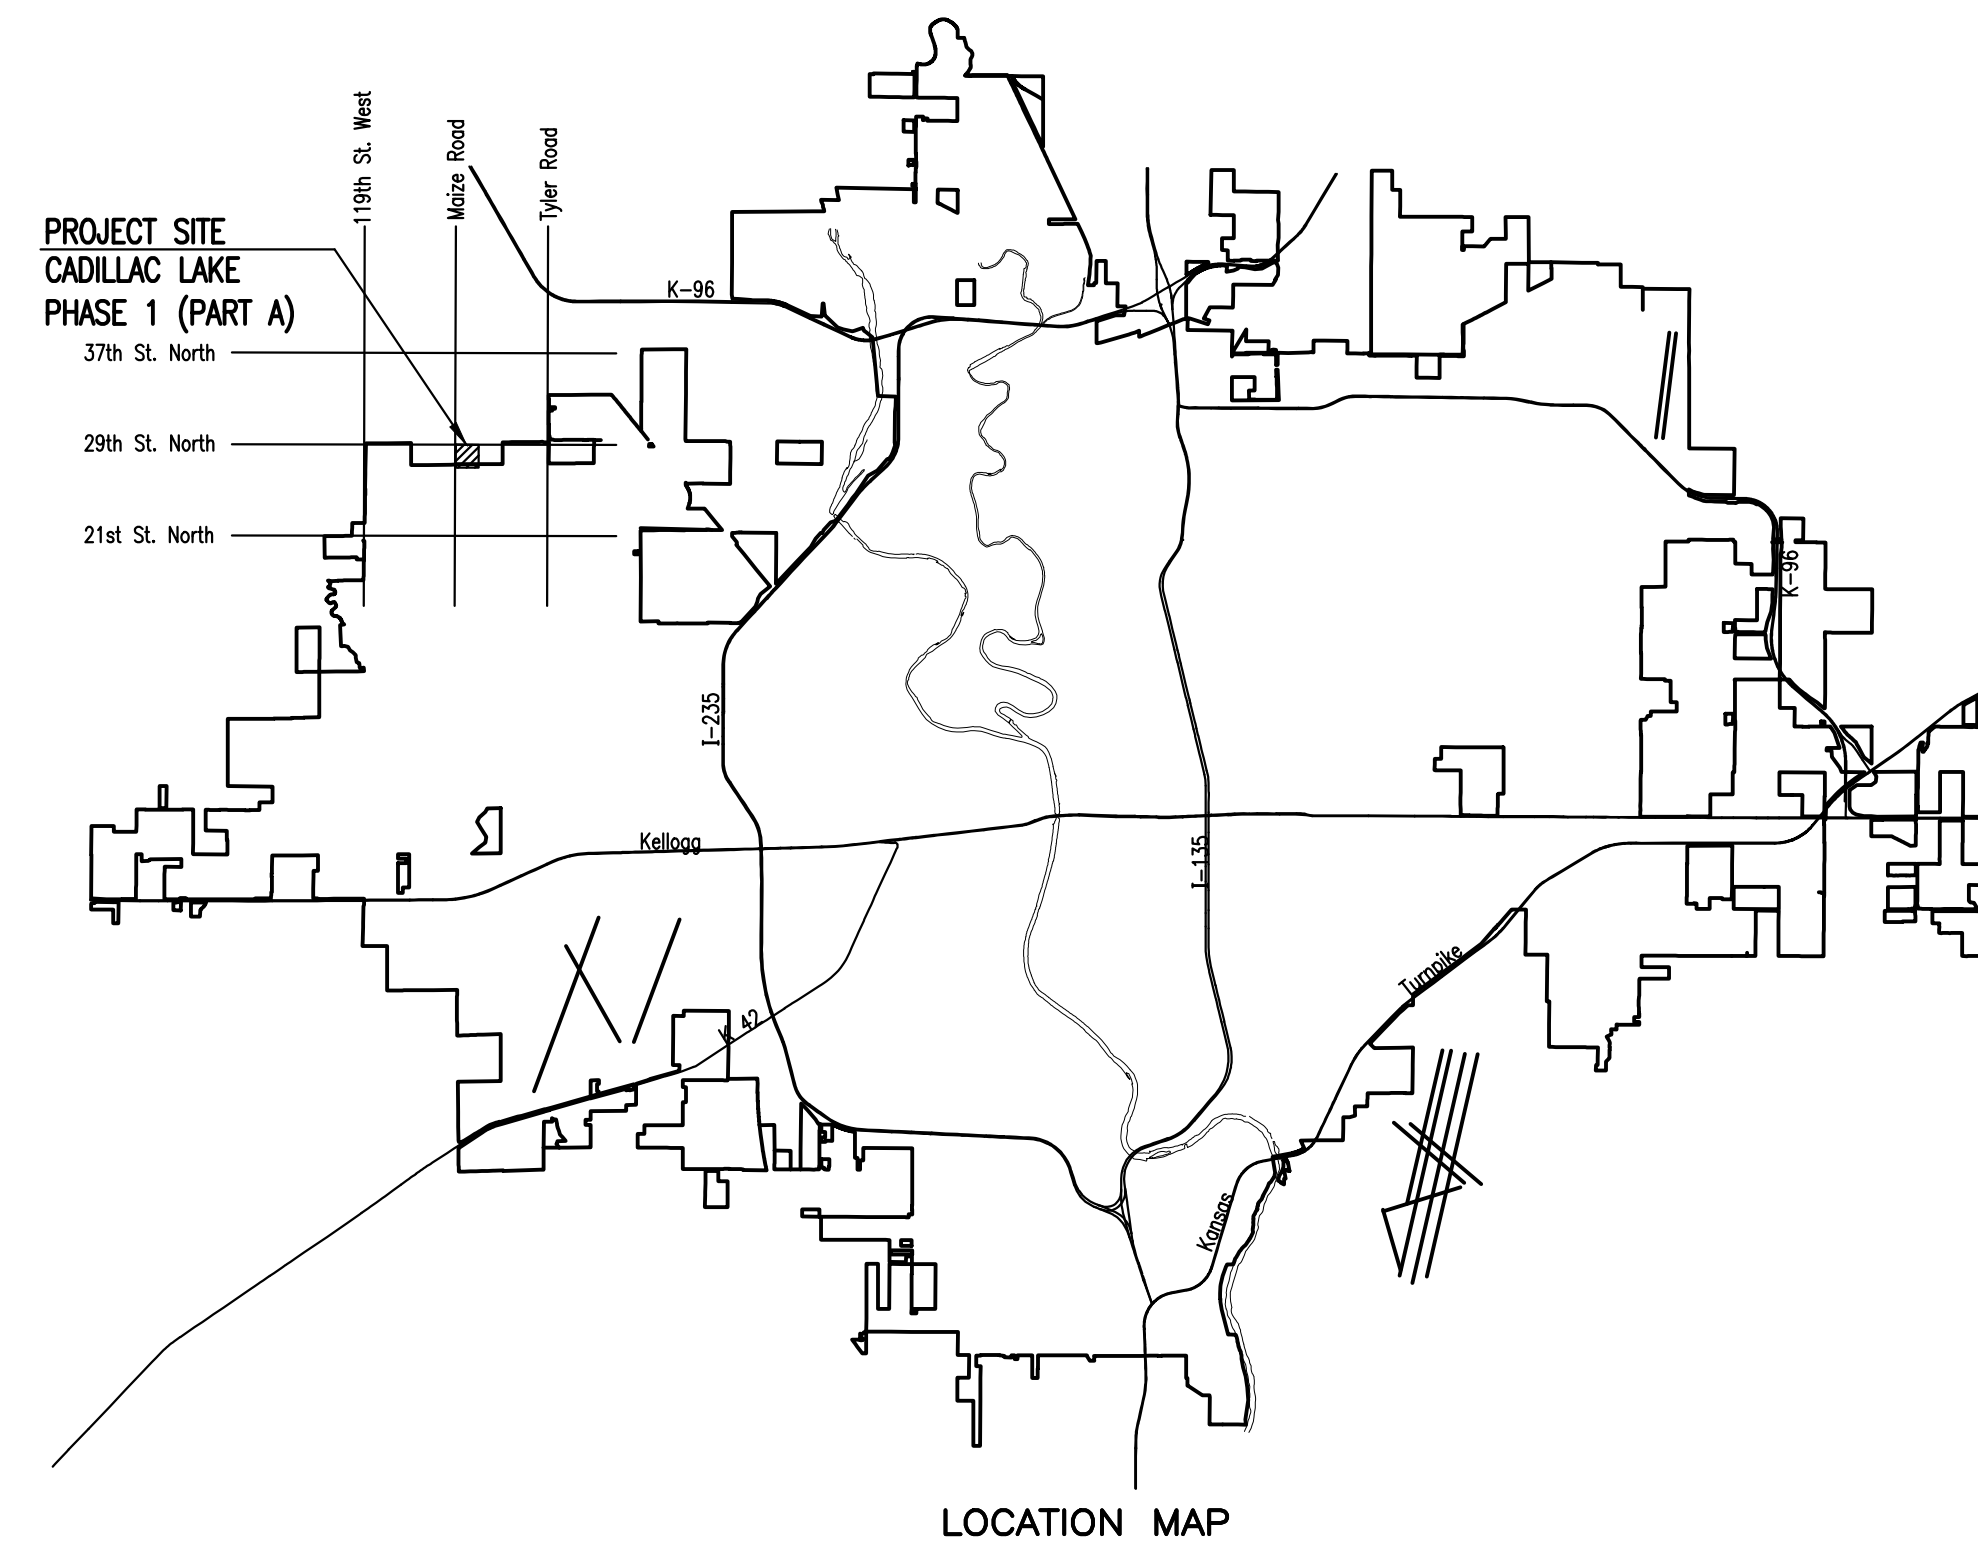

### DEVELOPER CONTACT

MR. DAVID HAMBRICK  
CADILLAC LAKE, L.L.C.  
727 N. WACO, SUITE 400  
WICHITA, KANSAS 67203  
(316) 263-3201

### INDEX OF SHEETS

SHEET NO. 1	TITLE SHEET
SHEET NO. 2	KEY MAP AND GENERAL NOTES
SHEET NO. 3	PLAT (CADILLAC LAKE)
SHEET NO. 4	WATERLINE BUBBLE MAP
SHEET NO. 5	WATERLINE NO. 1
SHEET NO. 6	STANDARD WATER ASSEMBLY DETAILS
SHEET NO. 7	MISCELLANEOUS WATER DETAILS
SHEET NO. 8-10	SOIL EROSION BMP'S

**JULY 2016**

PLANS PREPARED BY

**PROFESSIONAL ENGINEERING CONSULTANTS, P.A.**

**ENGINEERS**

**WICHITA, KANSAS**

