

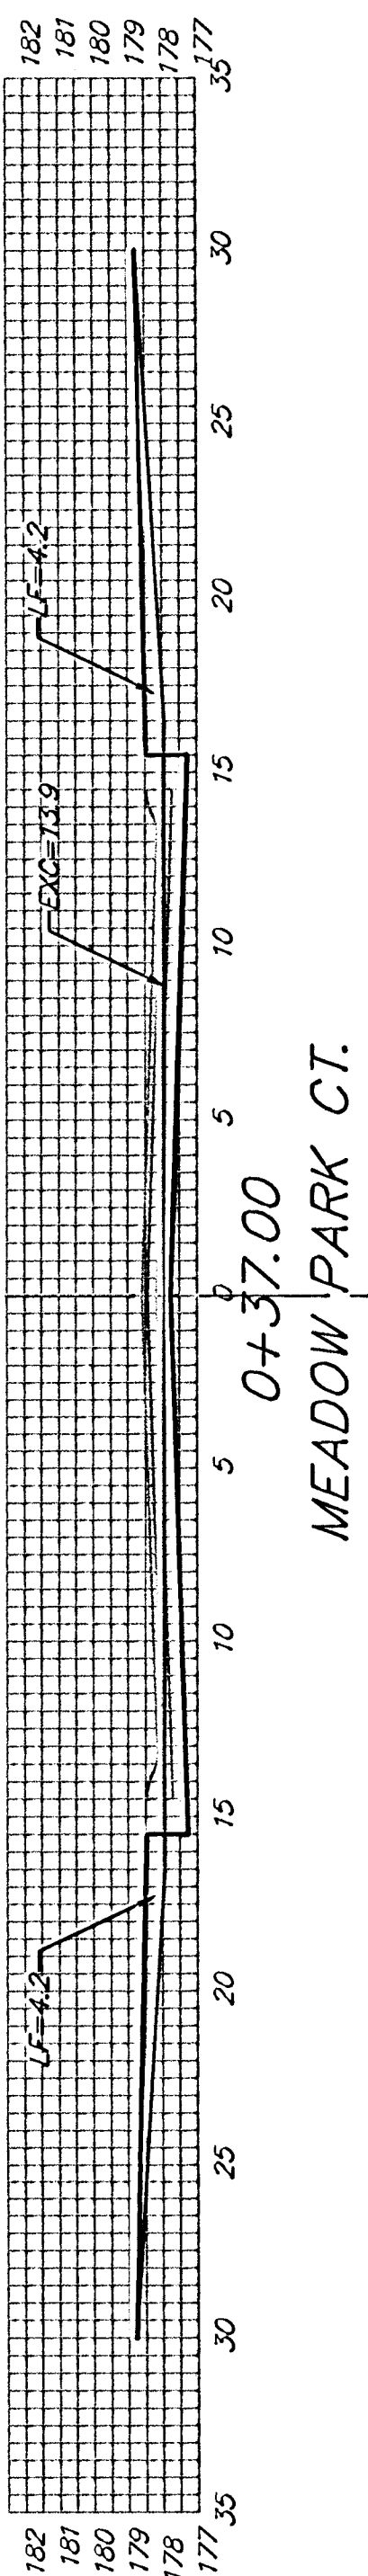
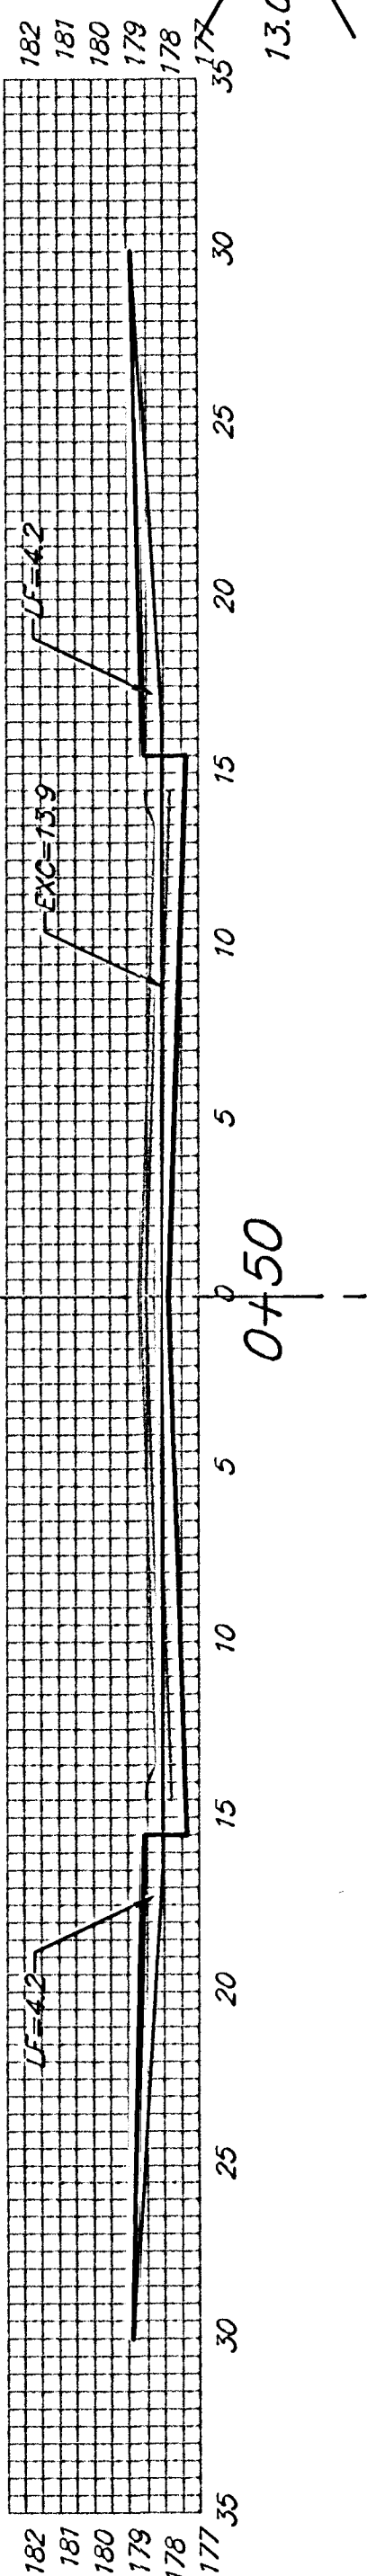
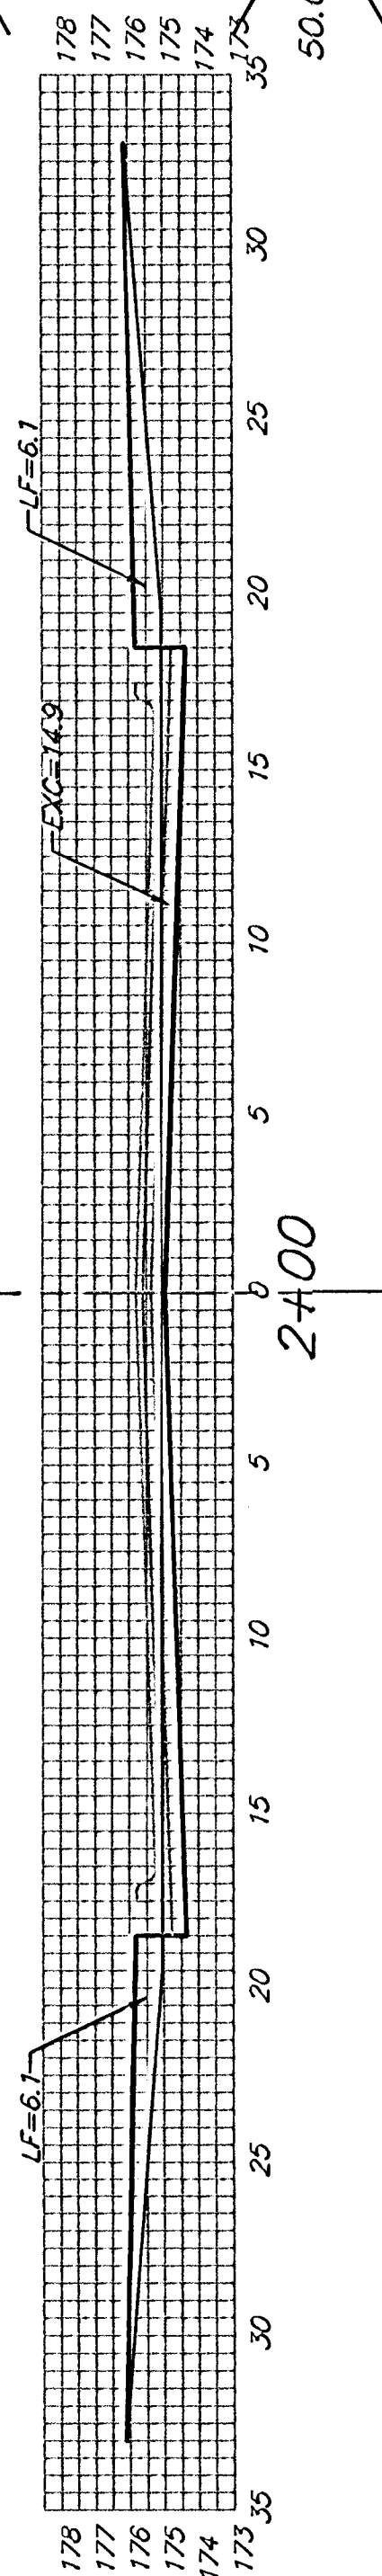
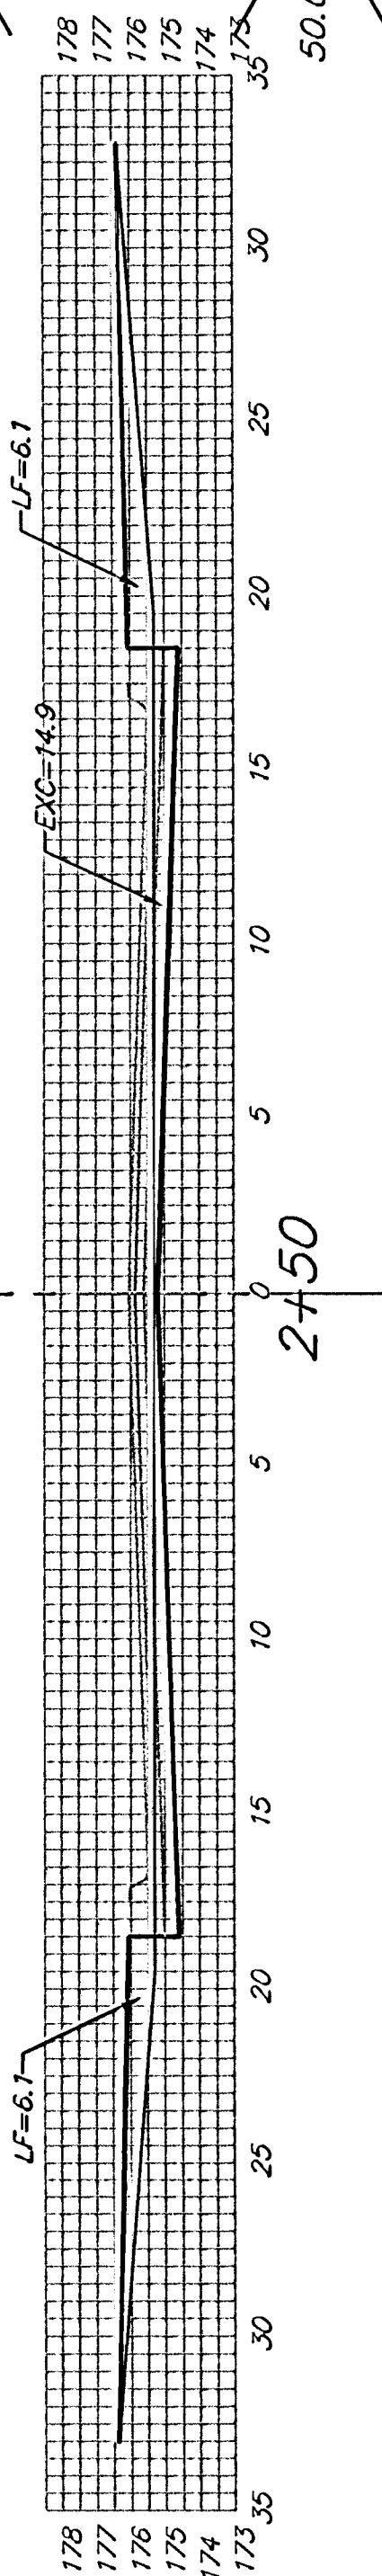


50.00' $\begin{matrix} LF = 15.6 \\ CF = 0.0 \end{matrix}$

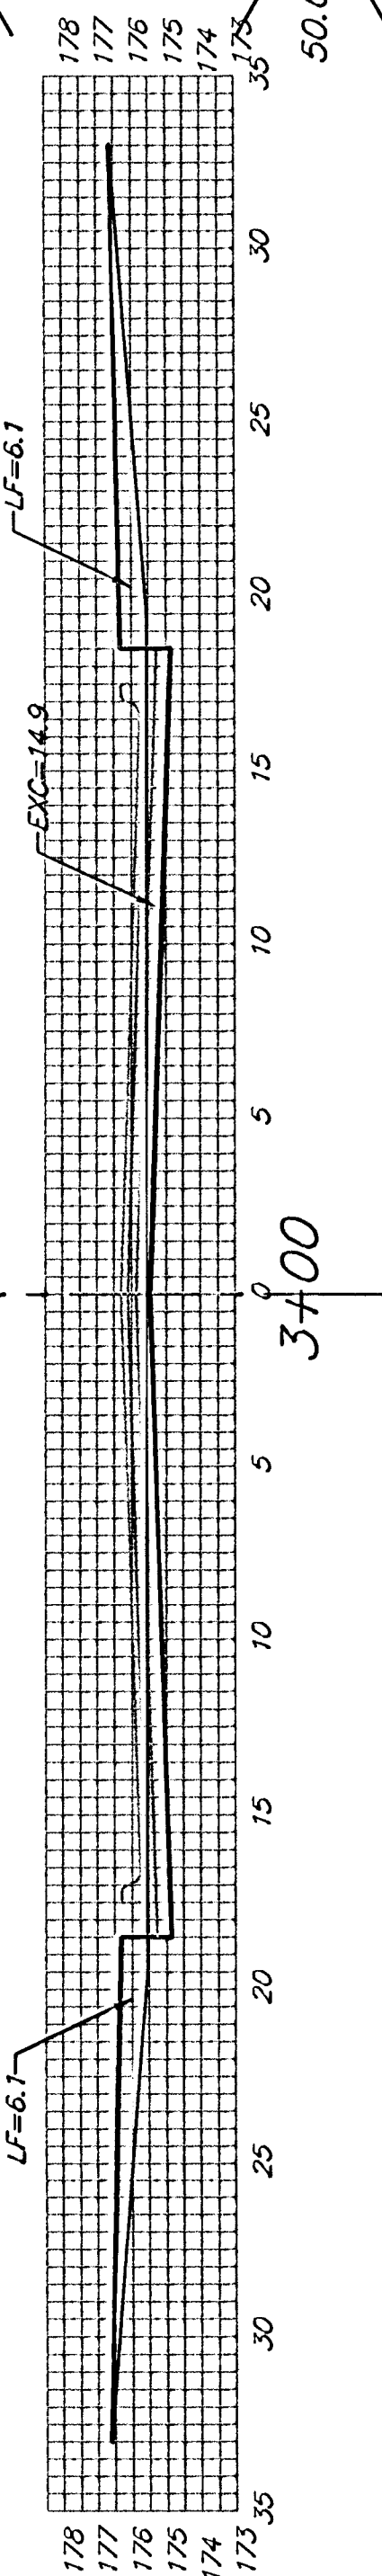

MEADOW PARK CT.

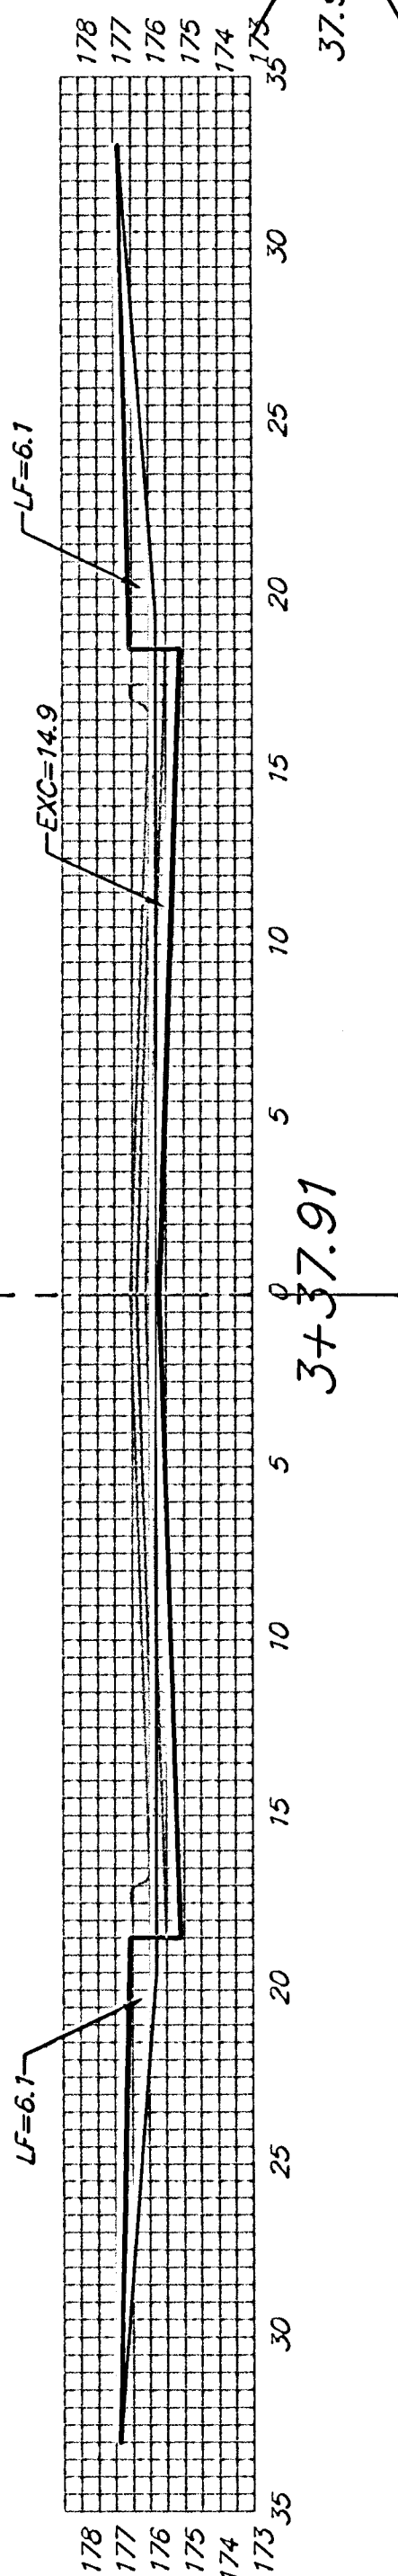

Sheet Totals:
Excavation =
Loose Fill =
Compacted Fill =