
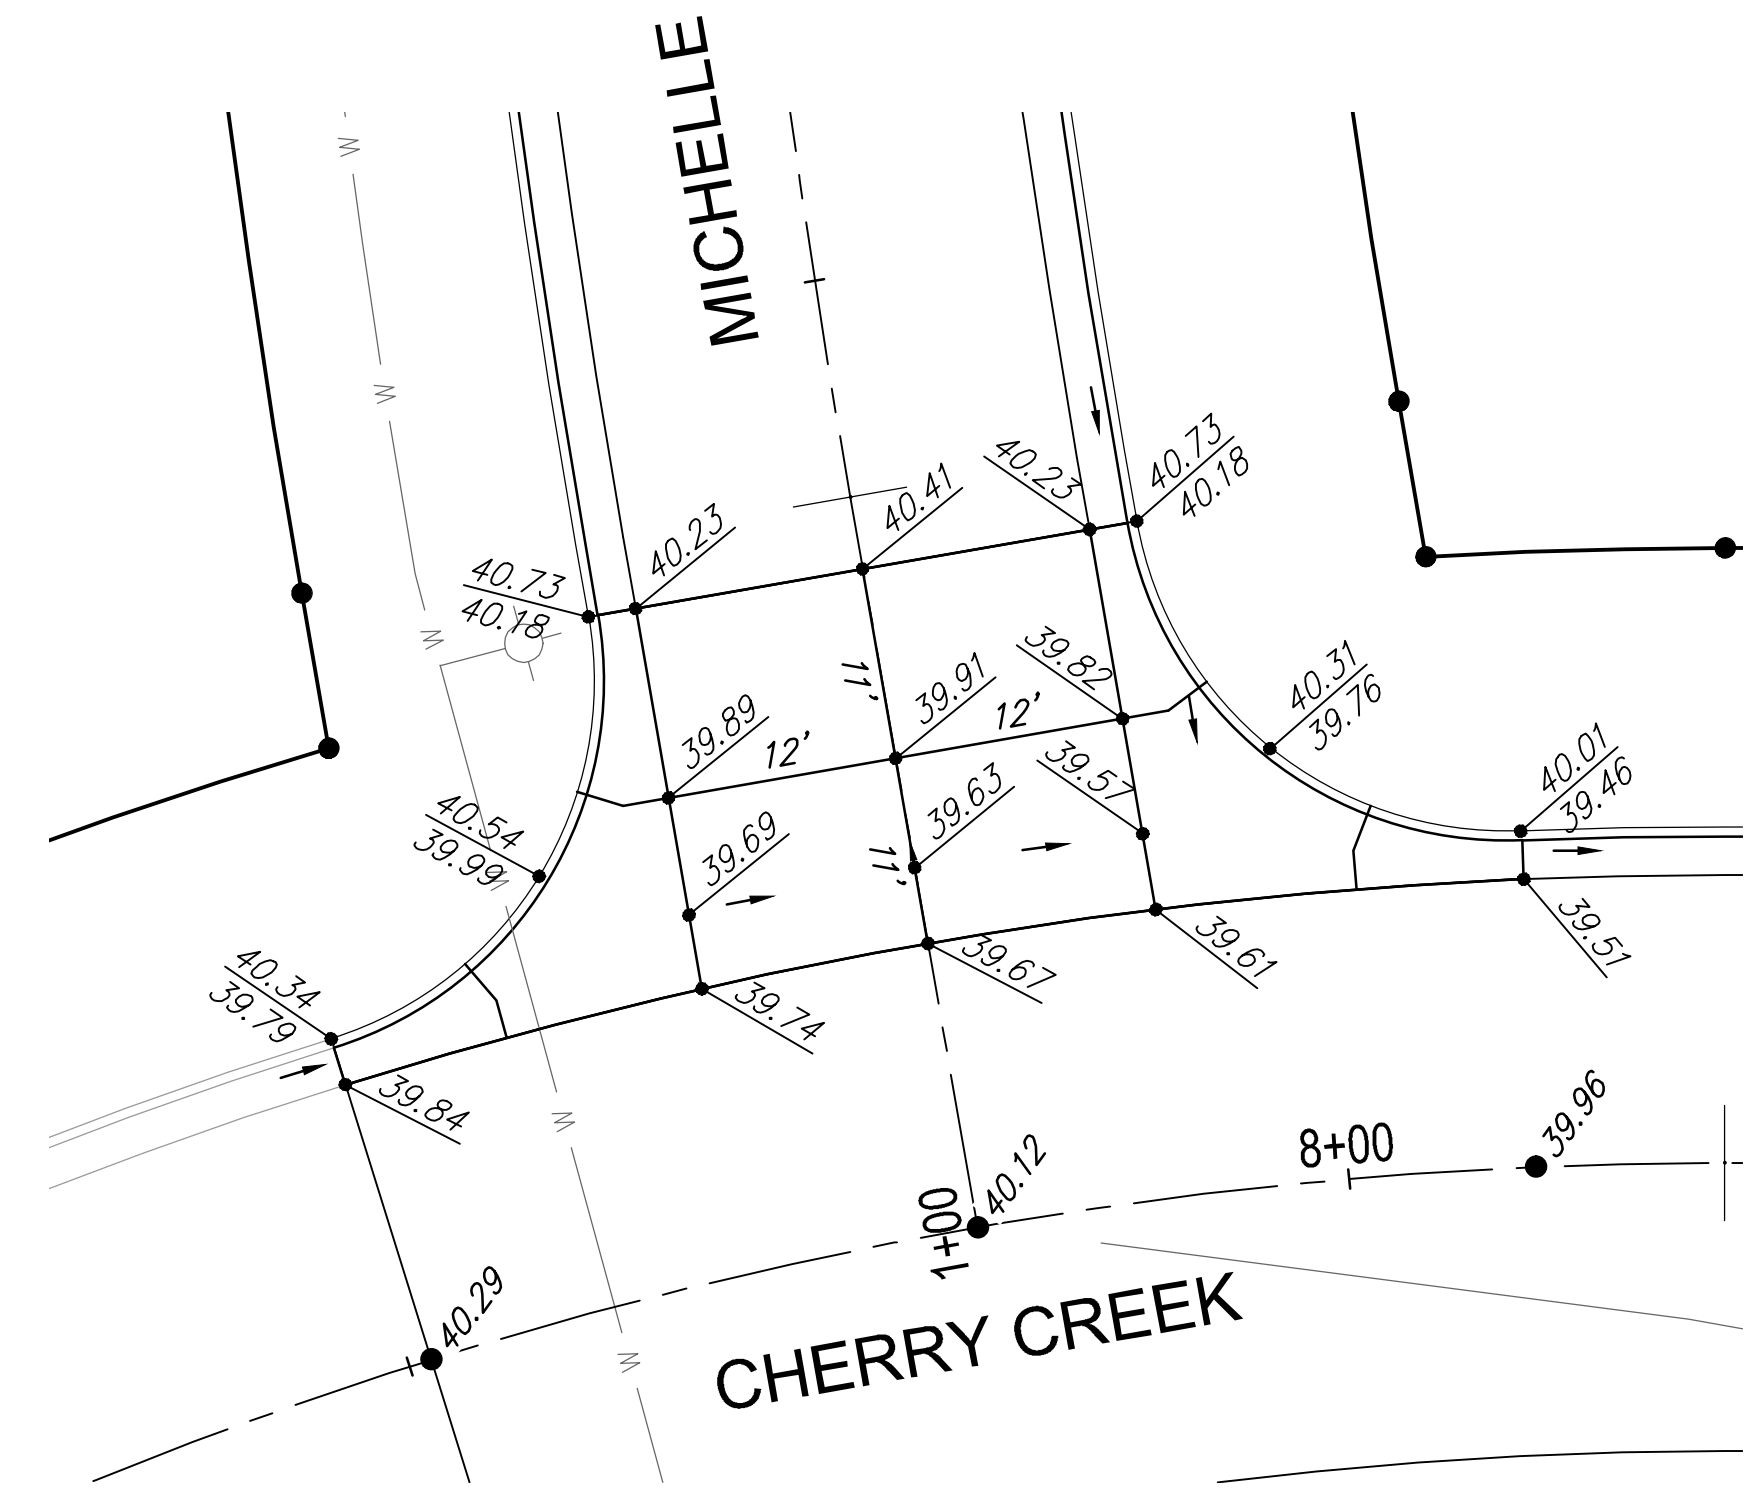
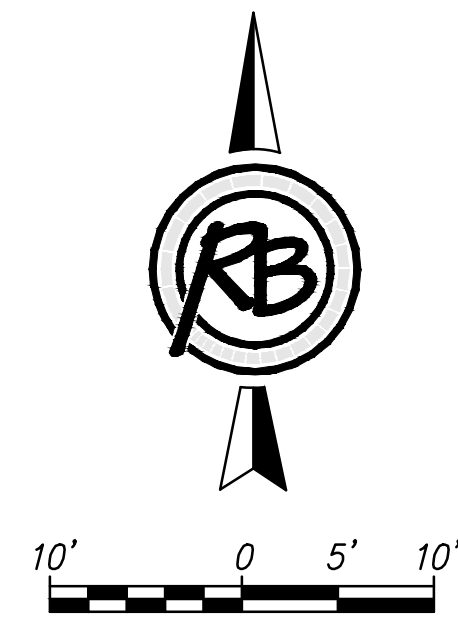


F:\Projects\Projects 4700-4799\4796E (Casa Bella Phase 4 Engineering)\4796E Intersection Plans.dwg

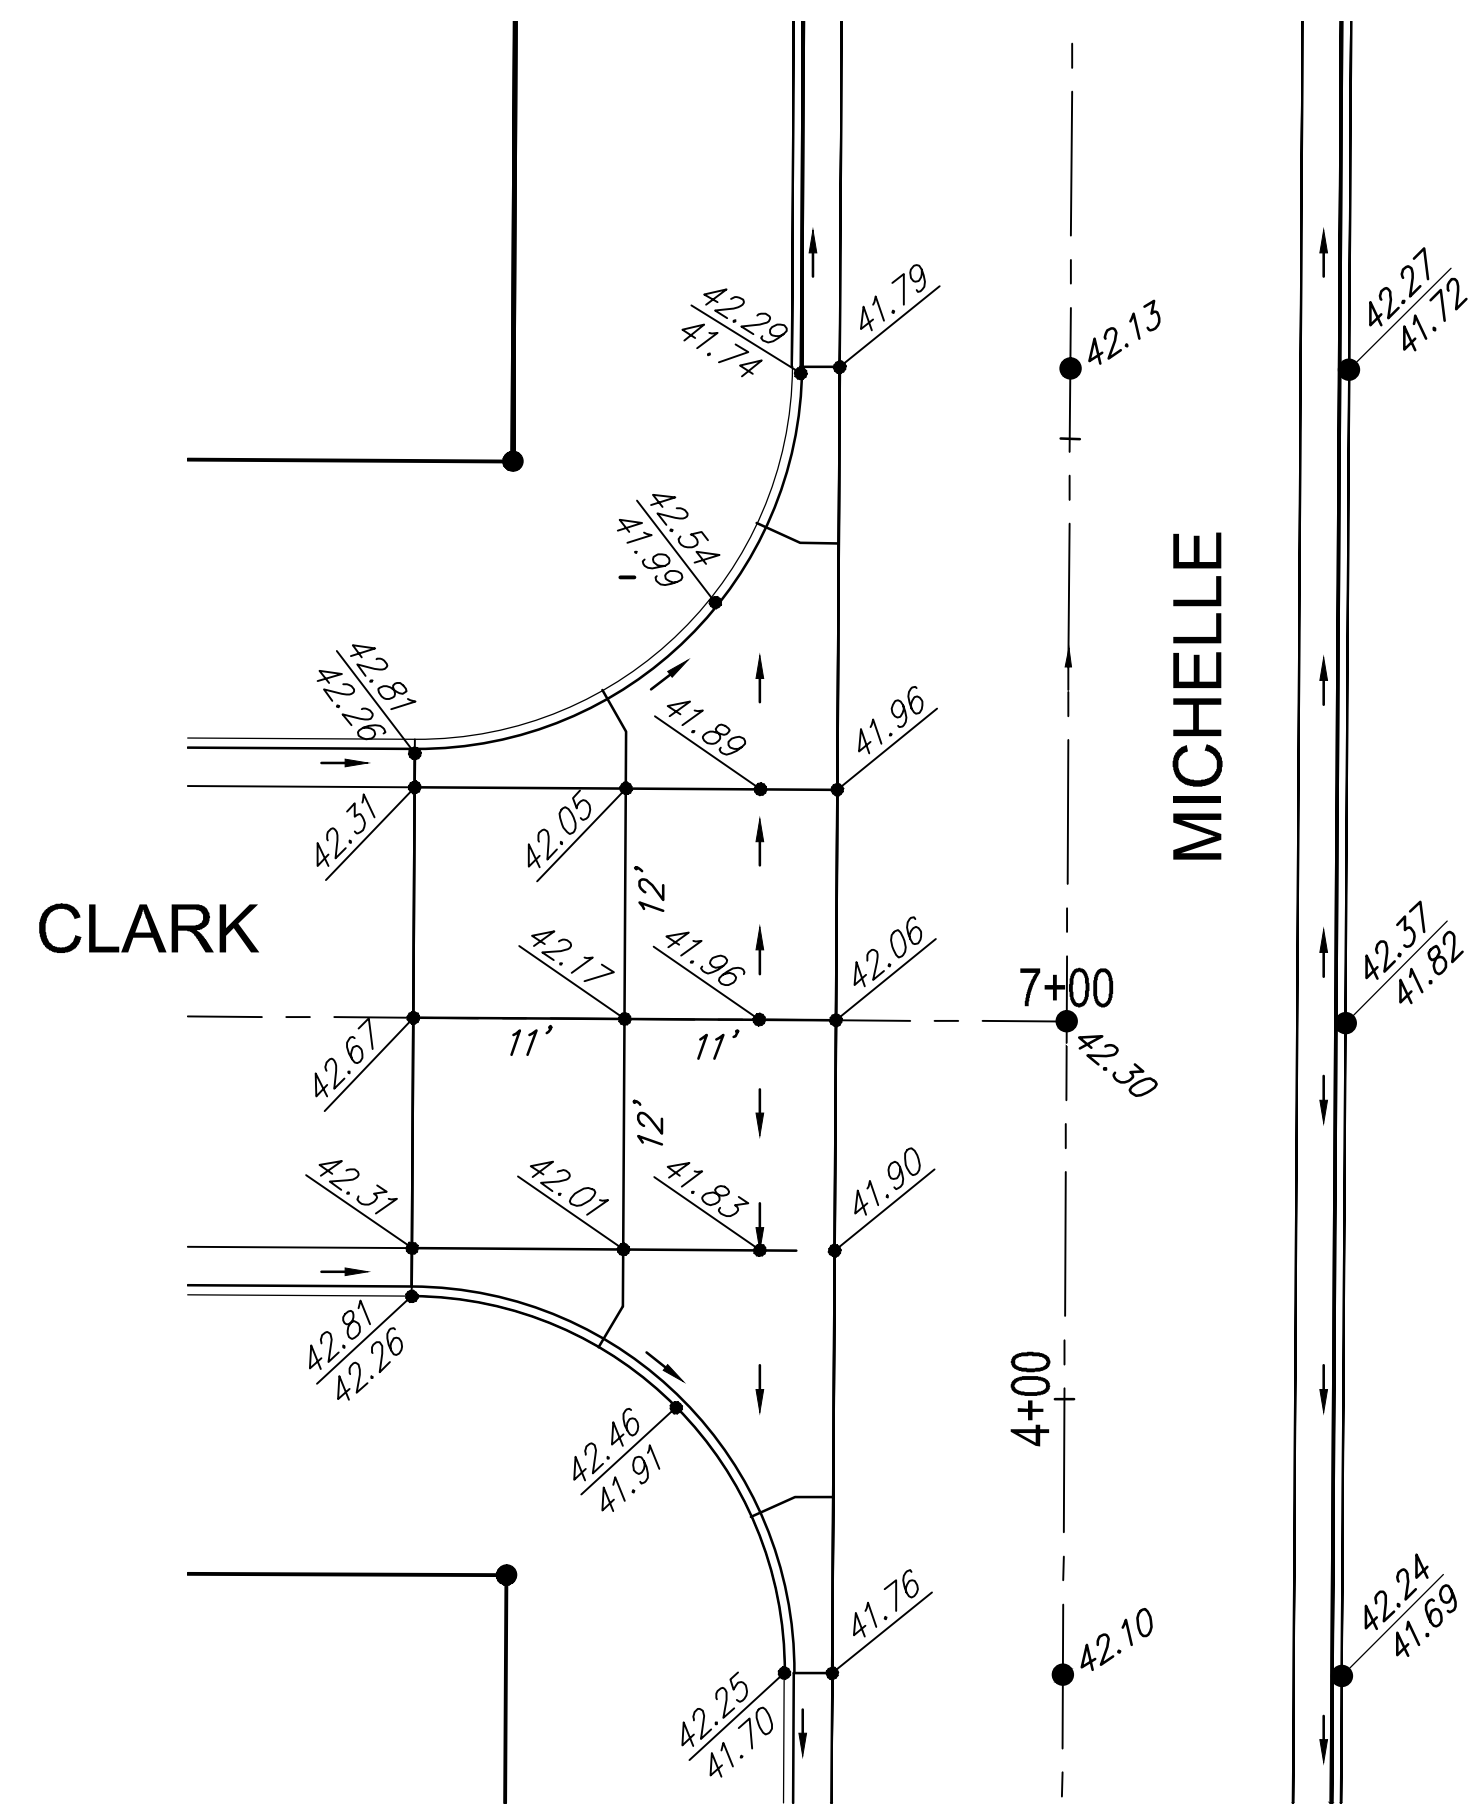

Casa Bella 2nd - Phase 4 Intersection Details			
SEAL	RUGGLES & BOHM		DATE
	ENGINEERING SURVEYING LANDSCAPE ARCHITECTURE GOVERNMENT		DESIGN
	924 NORTH MAIN WICHITA, KANSAS 67203 P (316) 264-8008 F (316) 264-4621 WWW.RBKANSAS.COM		DRAWN
	PROJECT NUMBER: 472-85321 RB JOB NO.: 4796E DWG. SCALE: ...		DRS
DRAWING FILE: 4796E Intersection Plans [Intersection Details]		REVIEW	2-8-2017
			SHEET
			10
			OF 32