

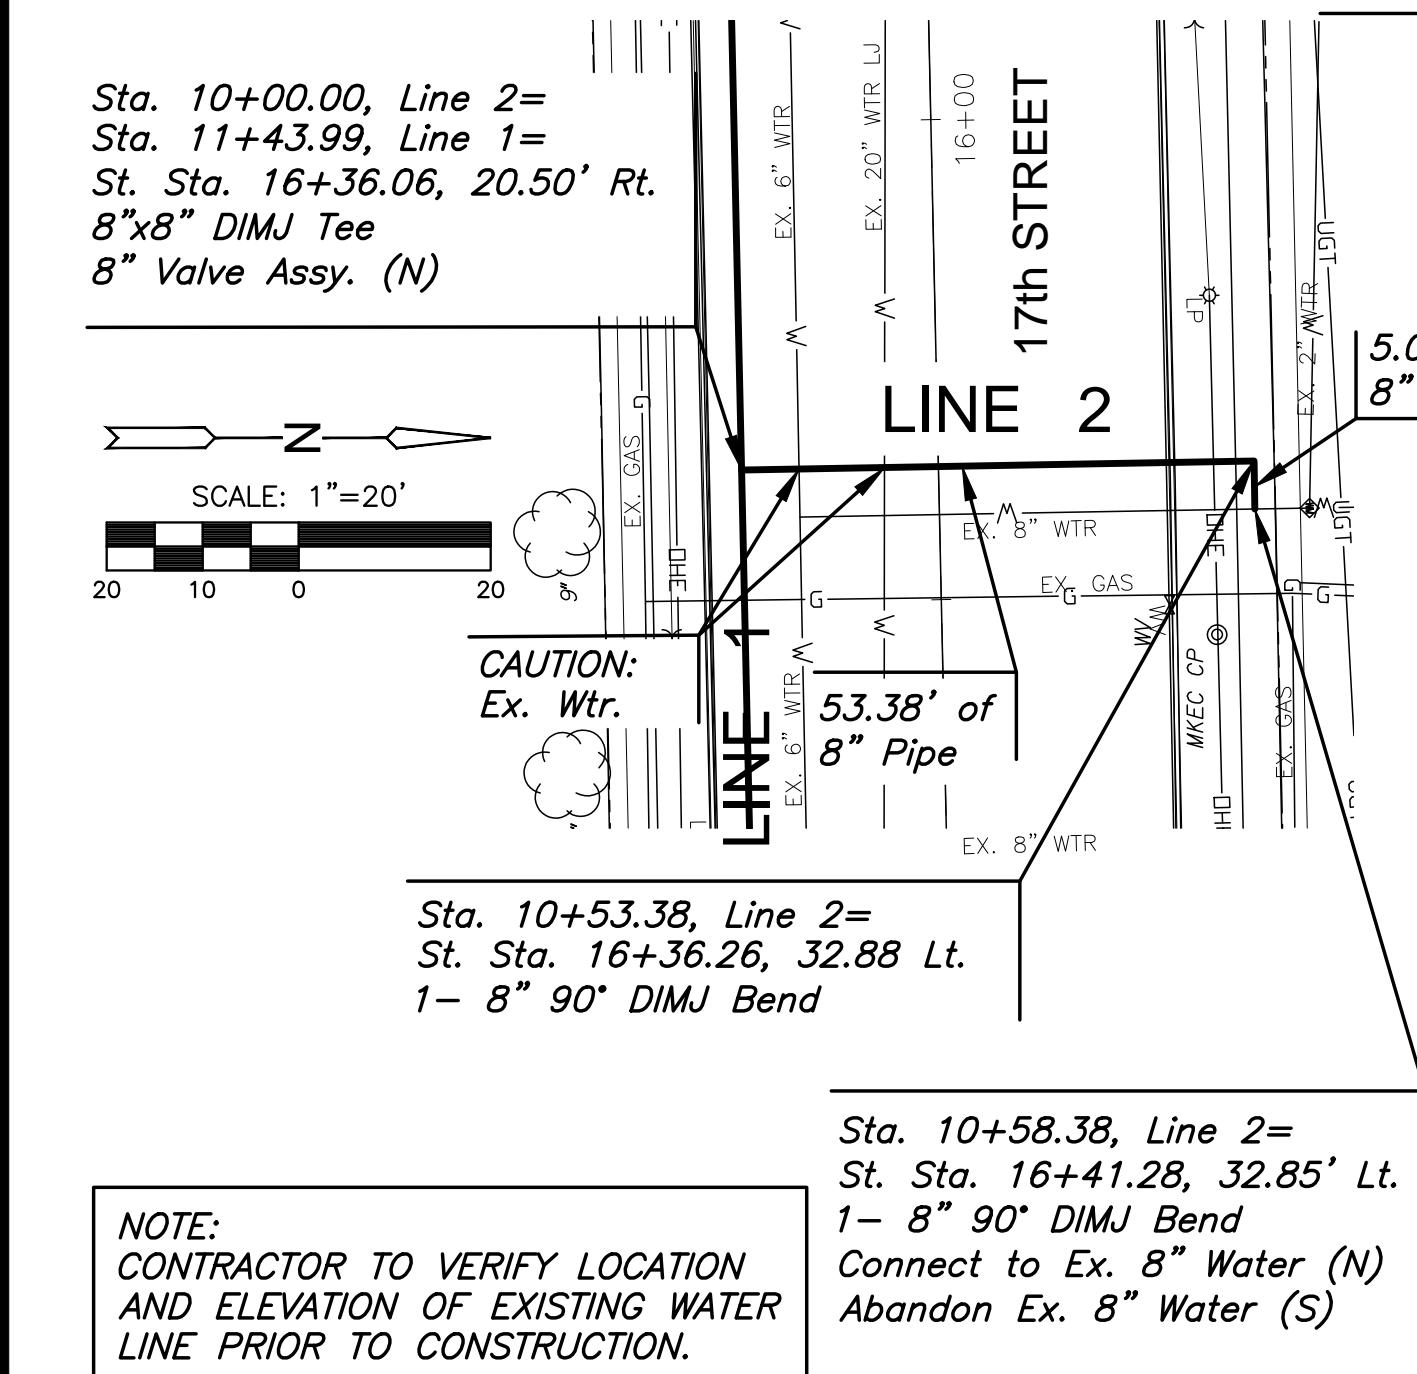


PLOTTED: Friday, May 05, 2017 @ 08:18AM

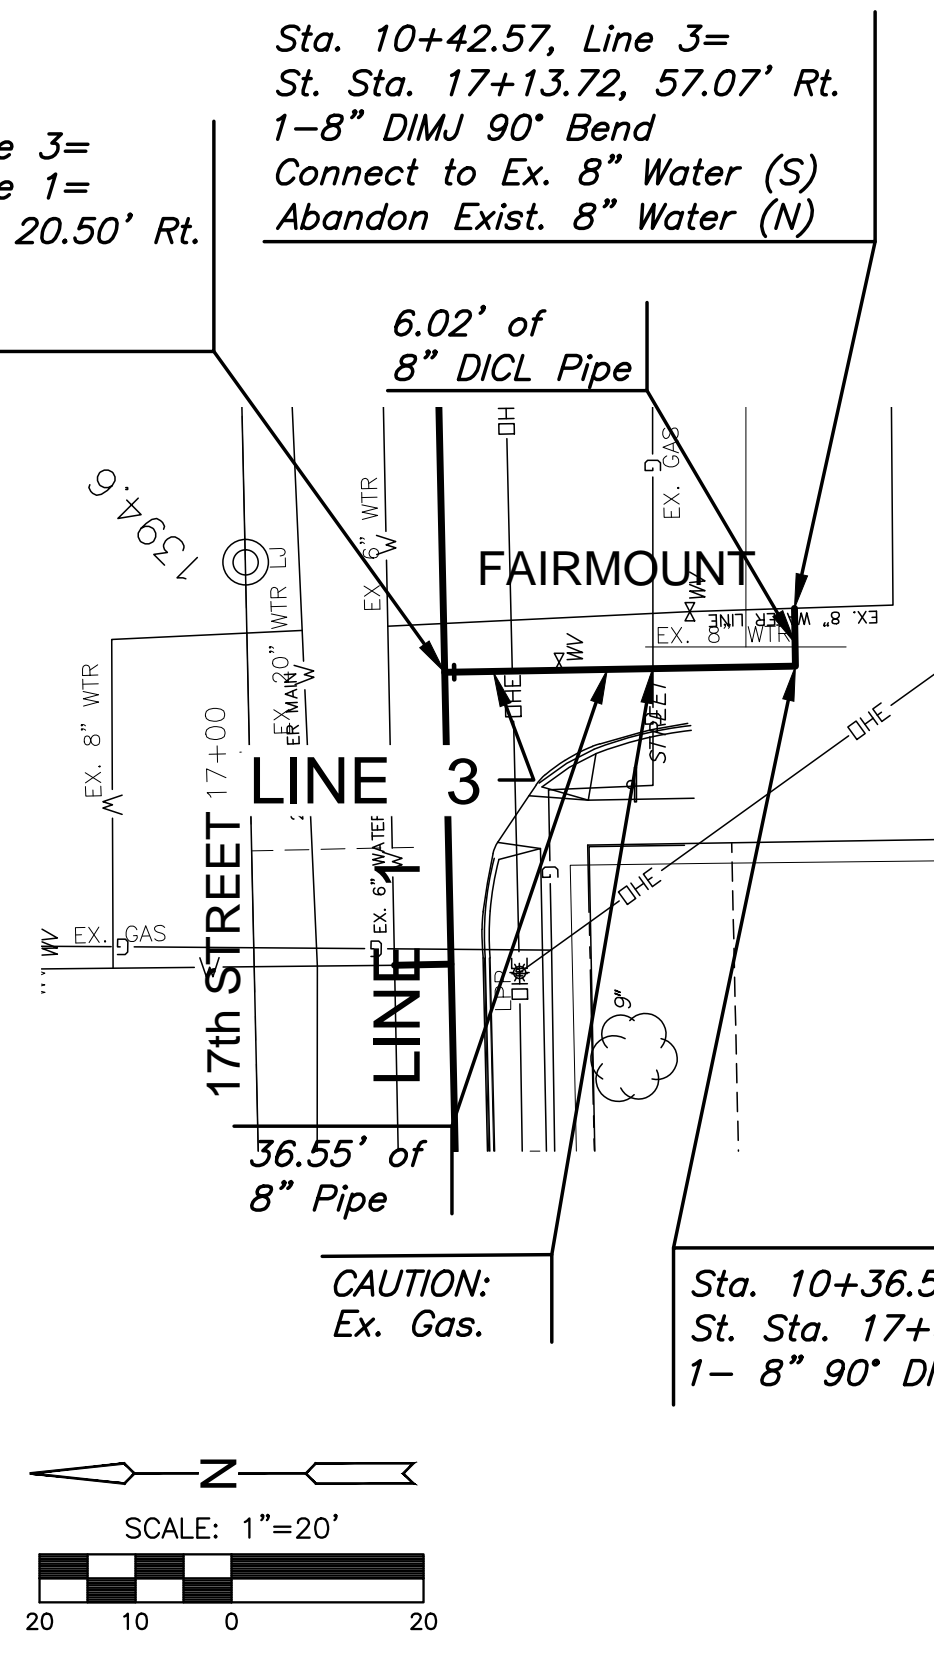



PLAN LINE 2

PROFILE LINE 2

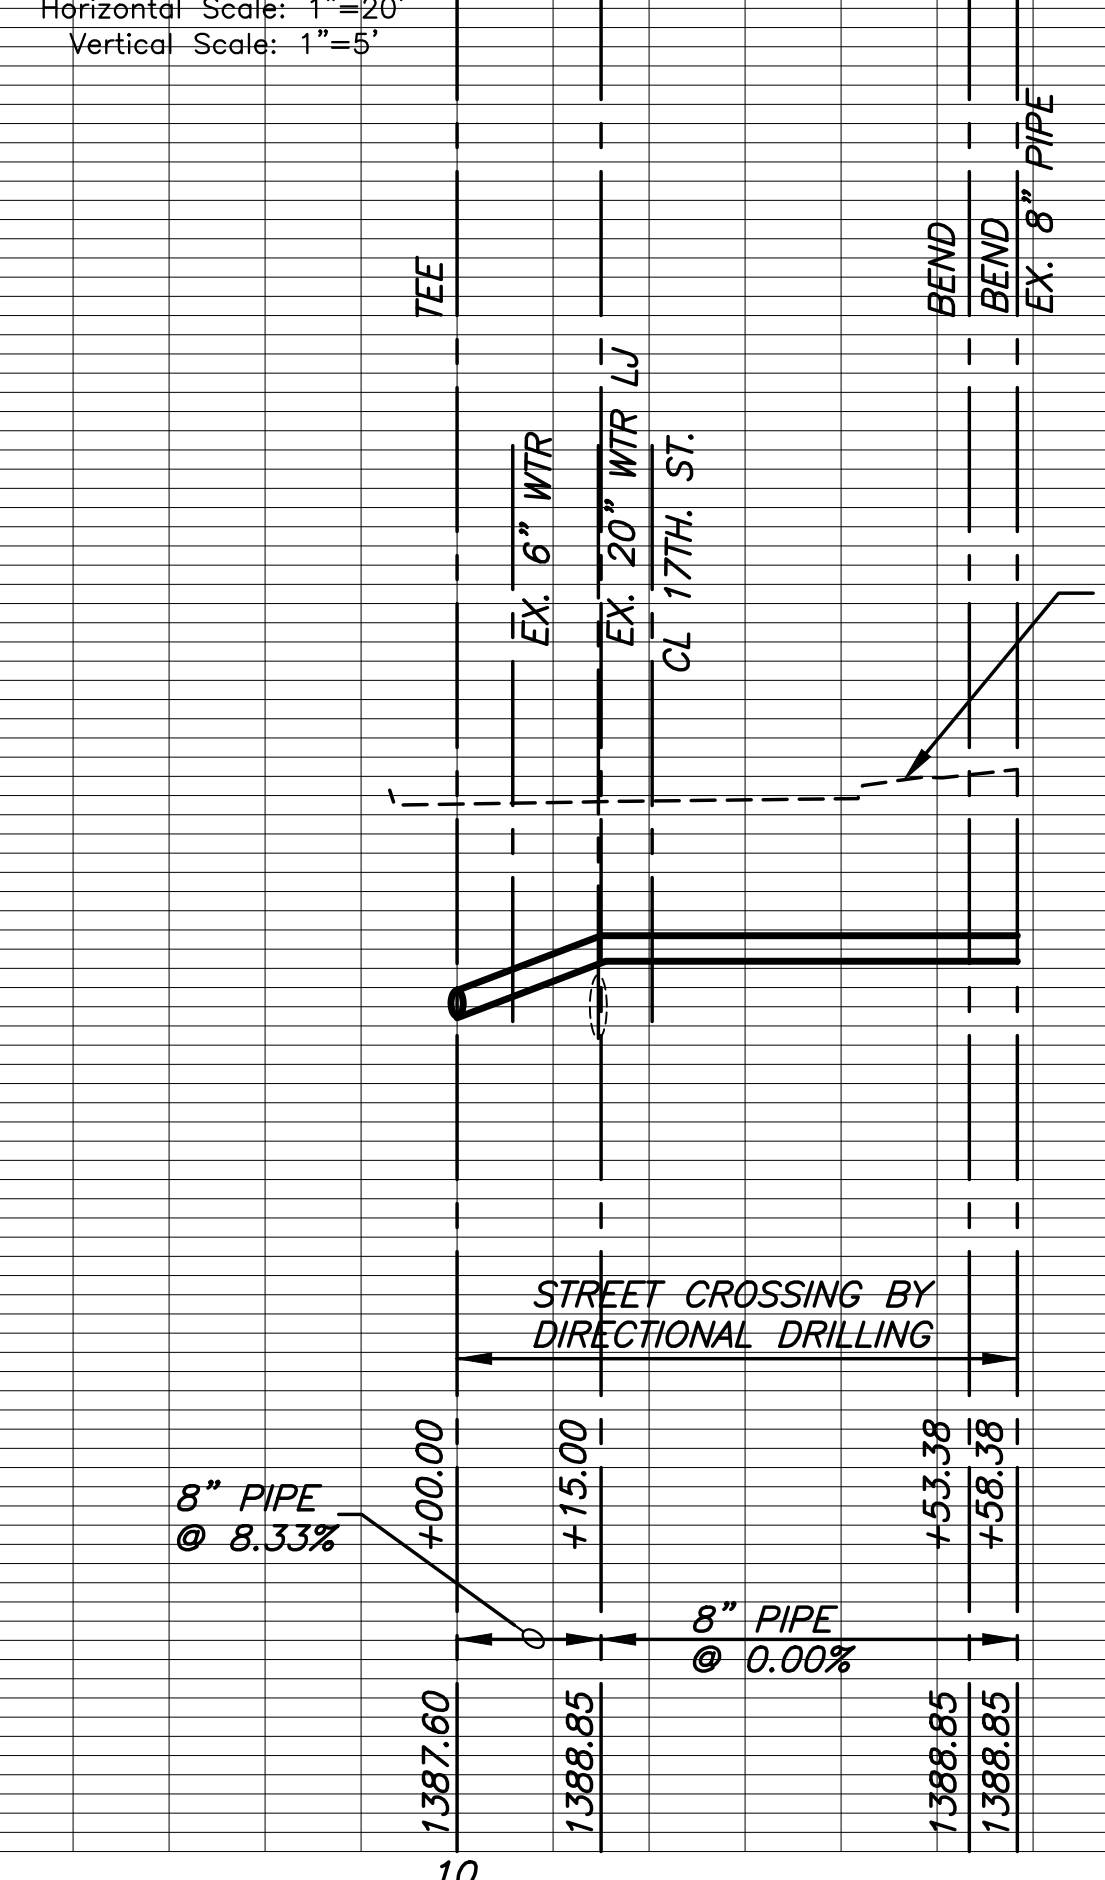



PLAN LINE 3

PROFILE LINE 3

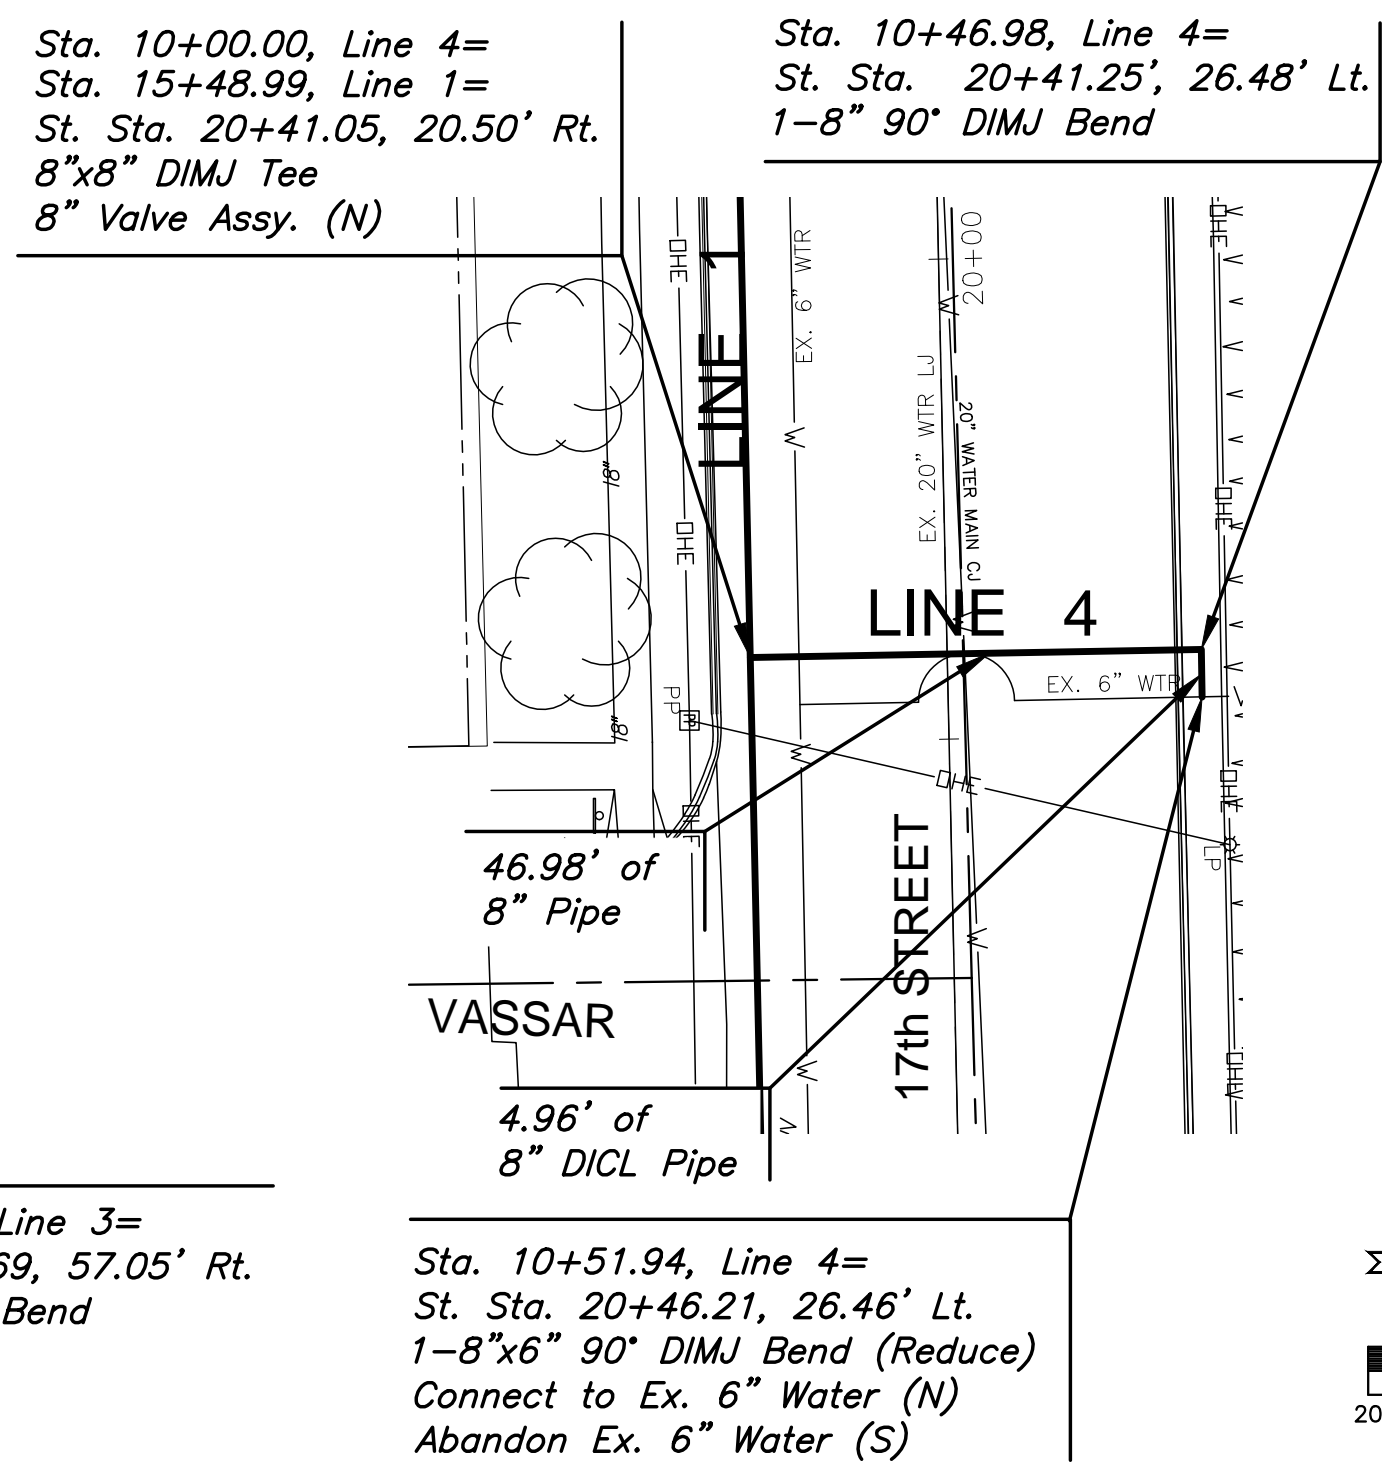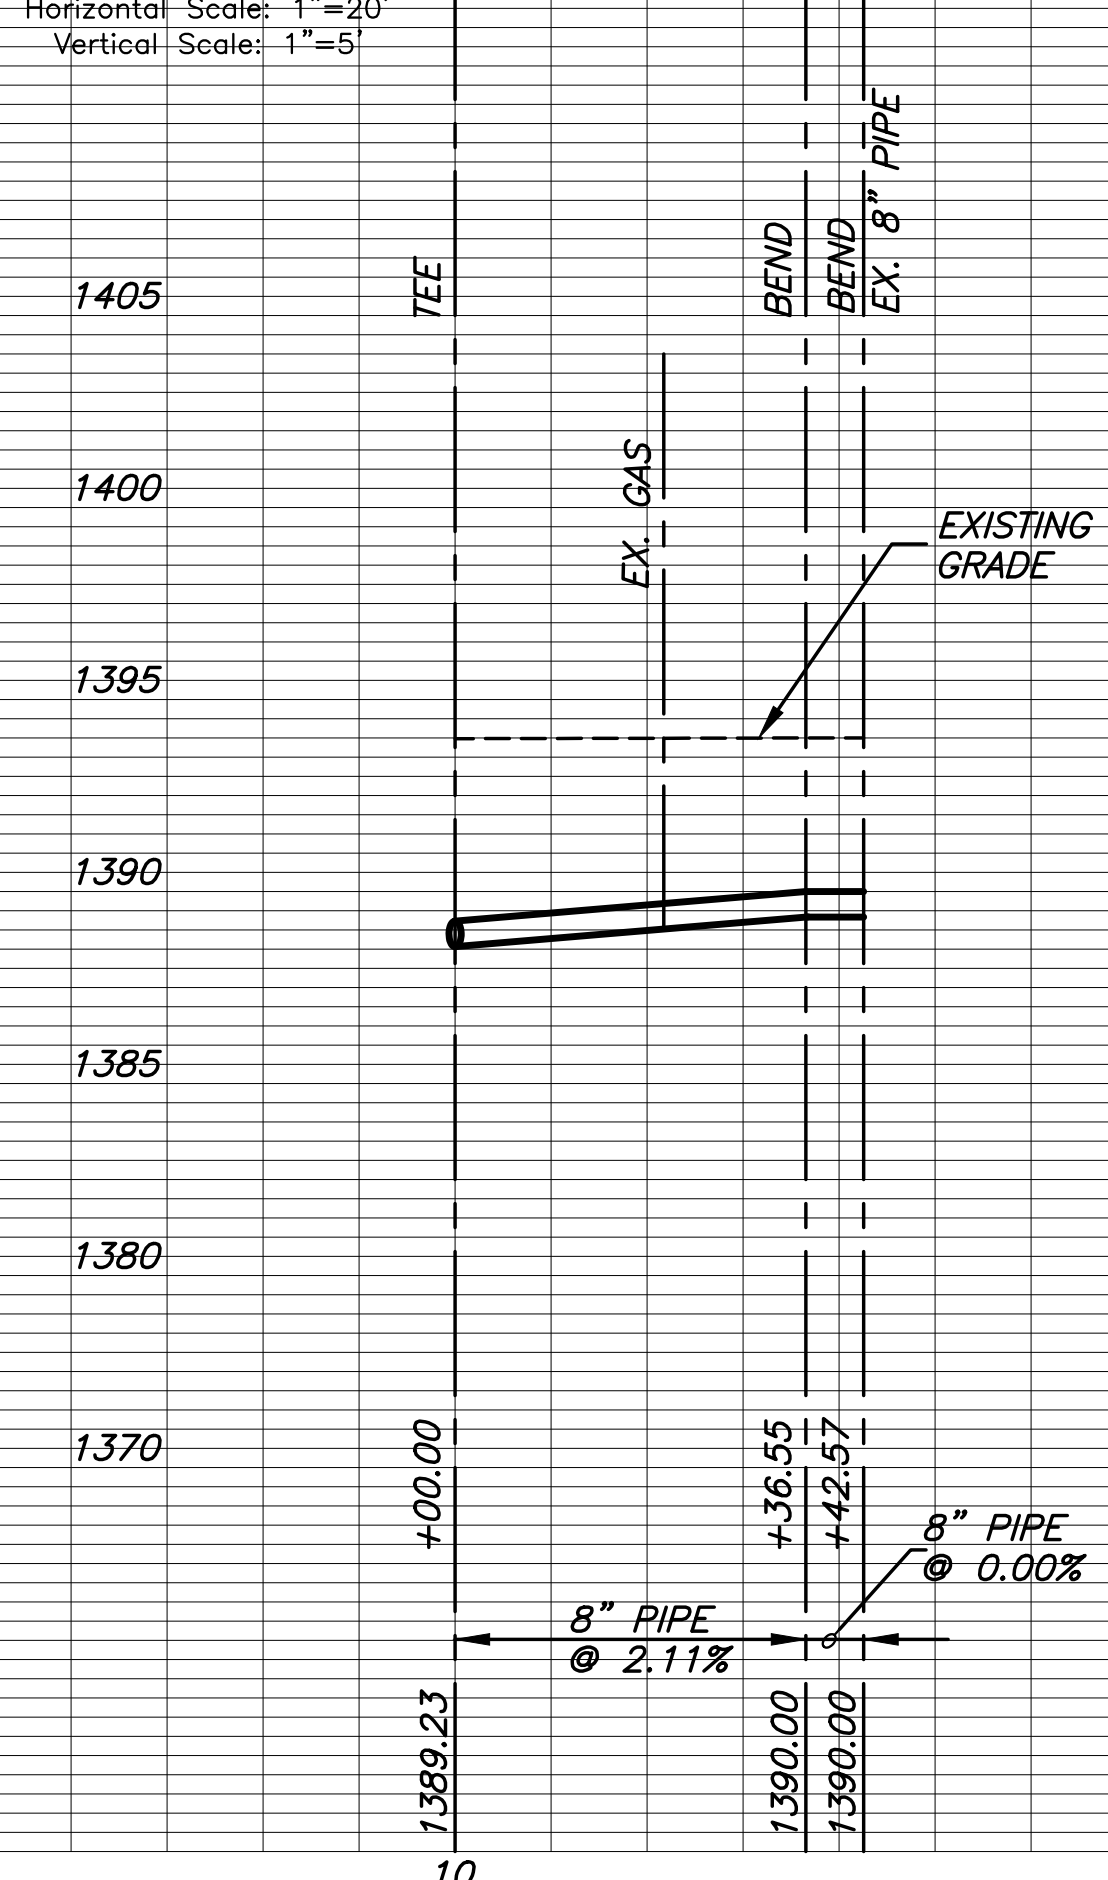


PLAN LINE 4

PROFILE LINE 4

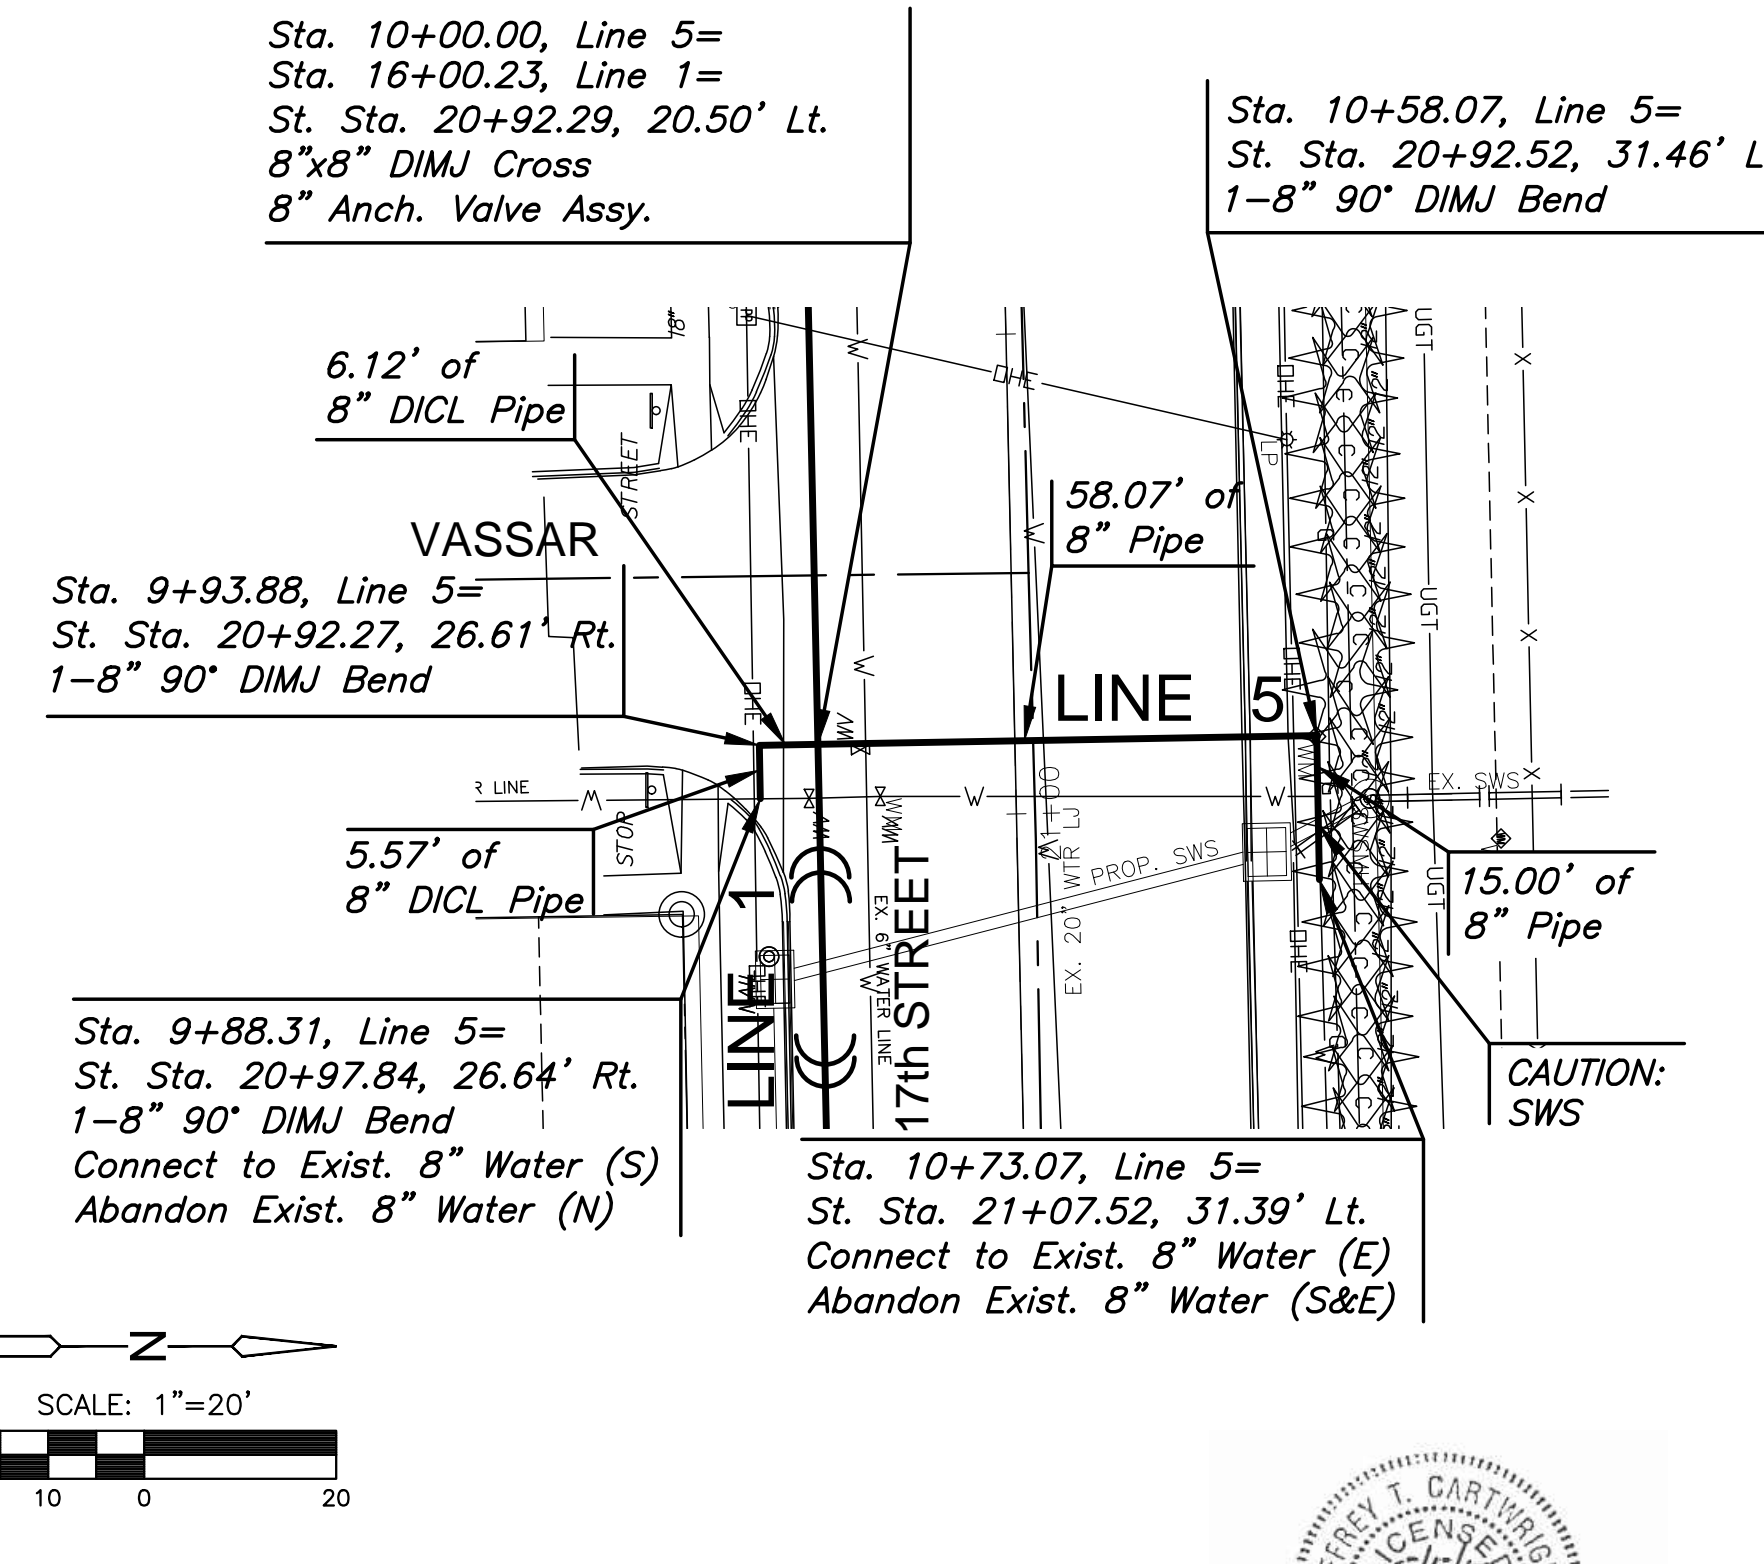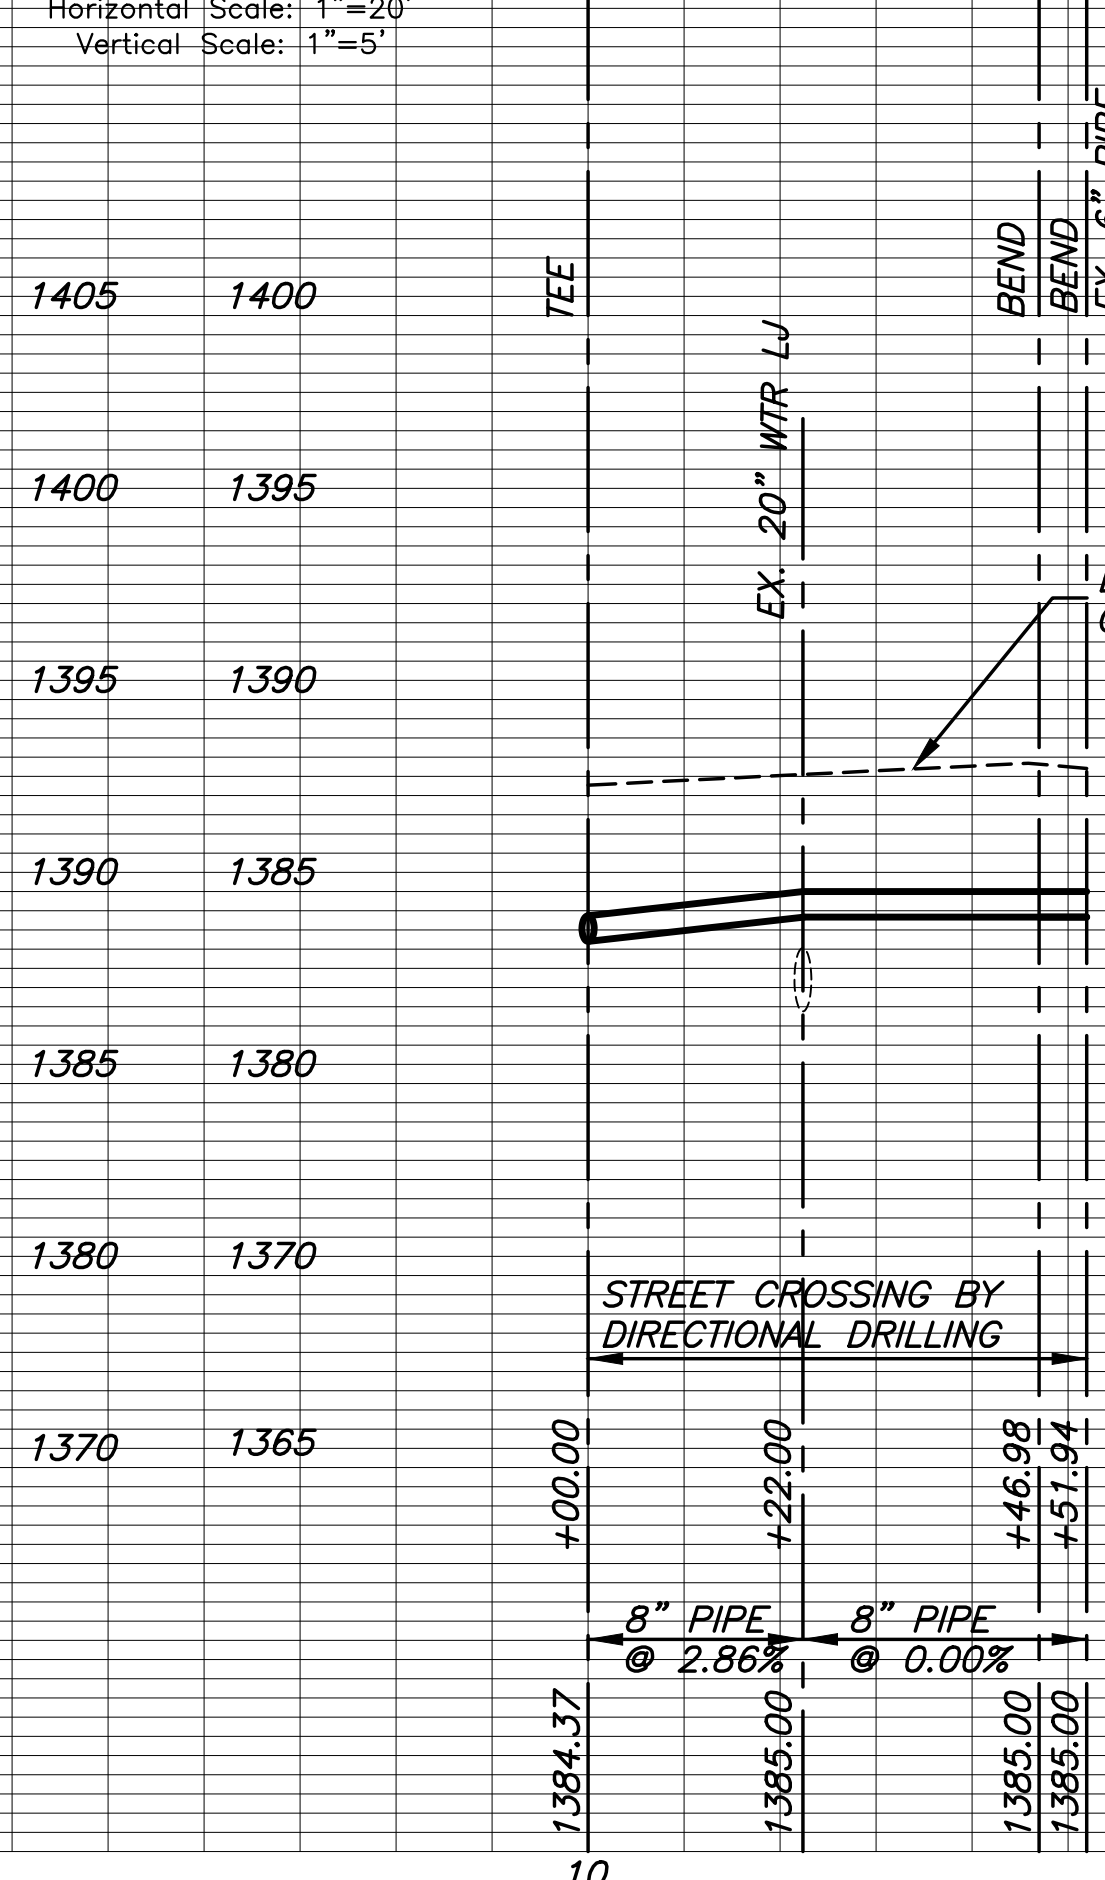

PLAN LINE 5

PROFILE LINE 5

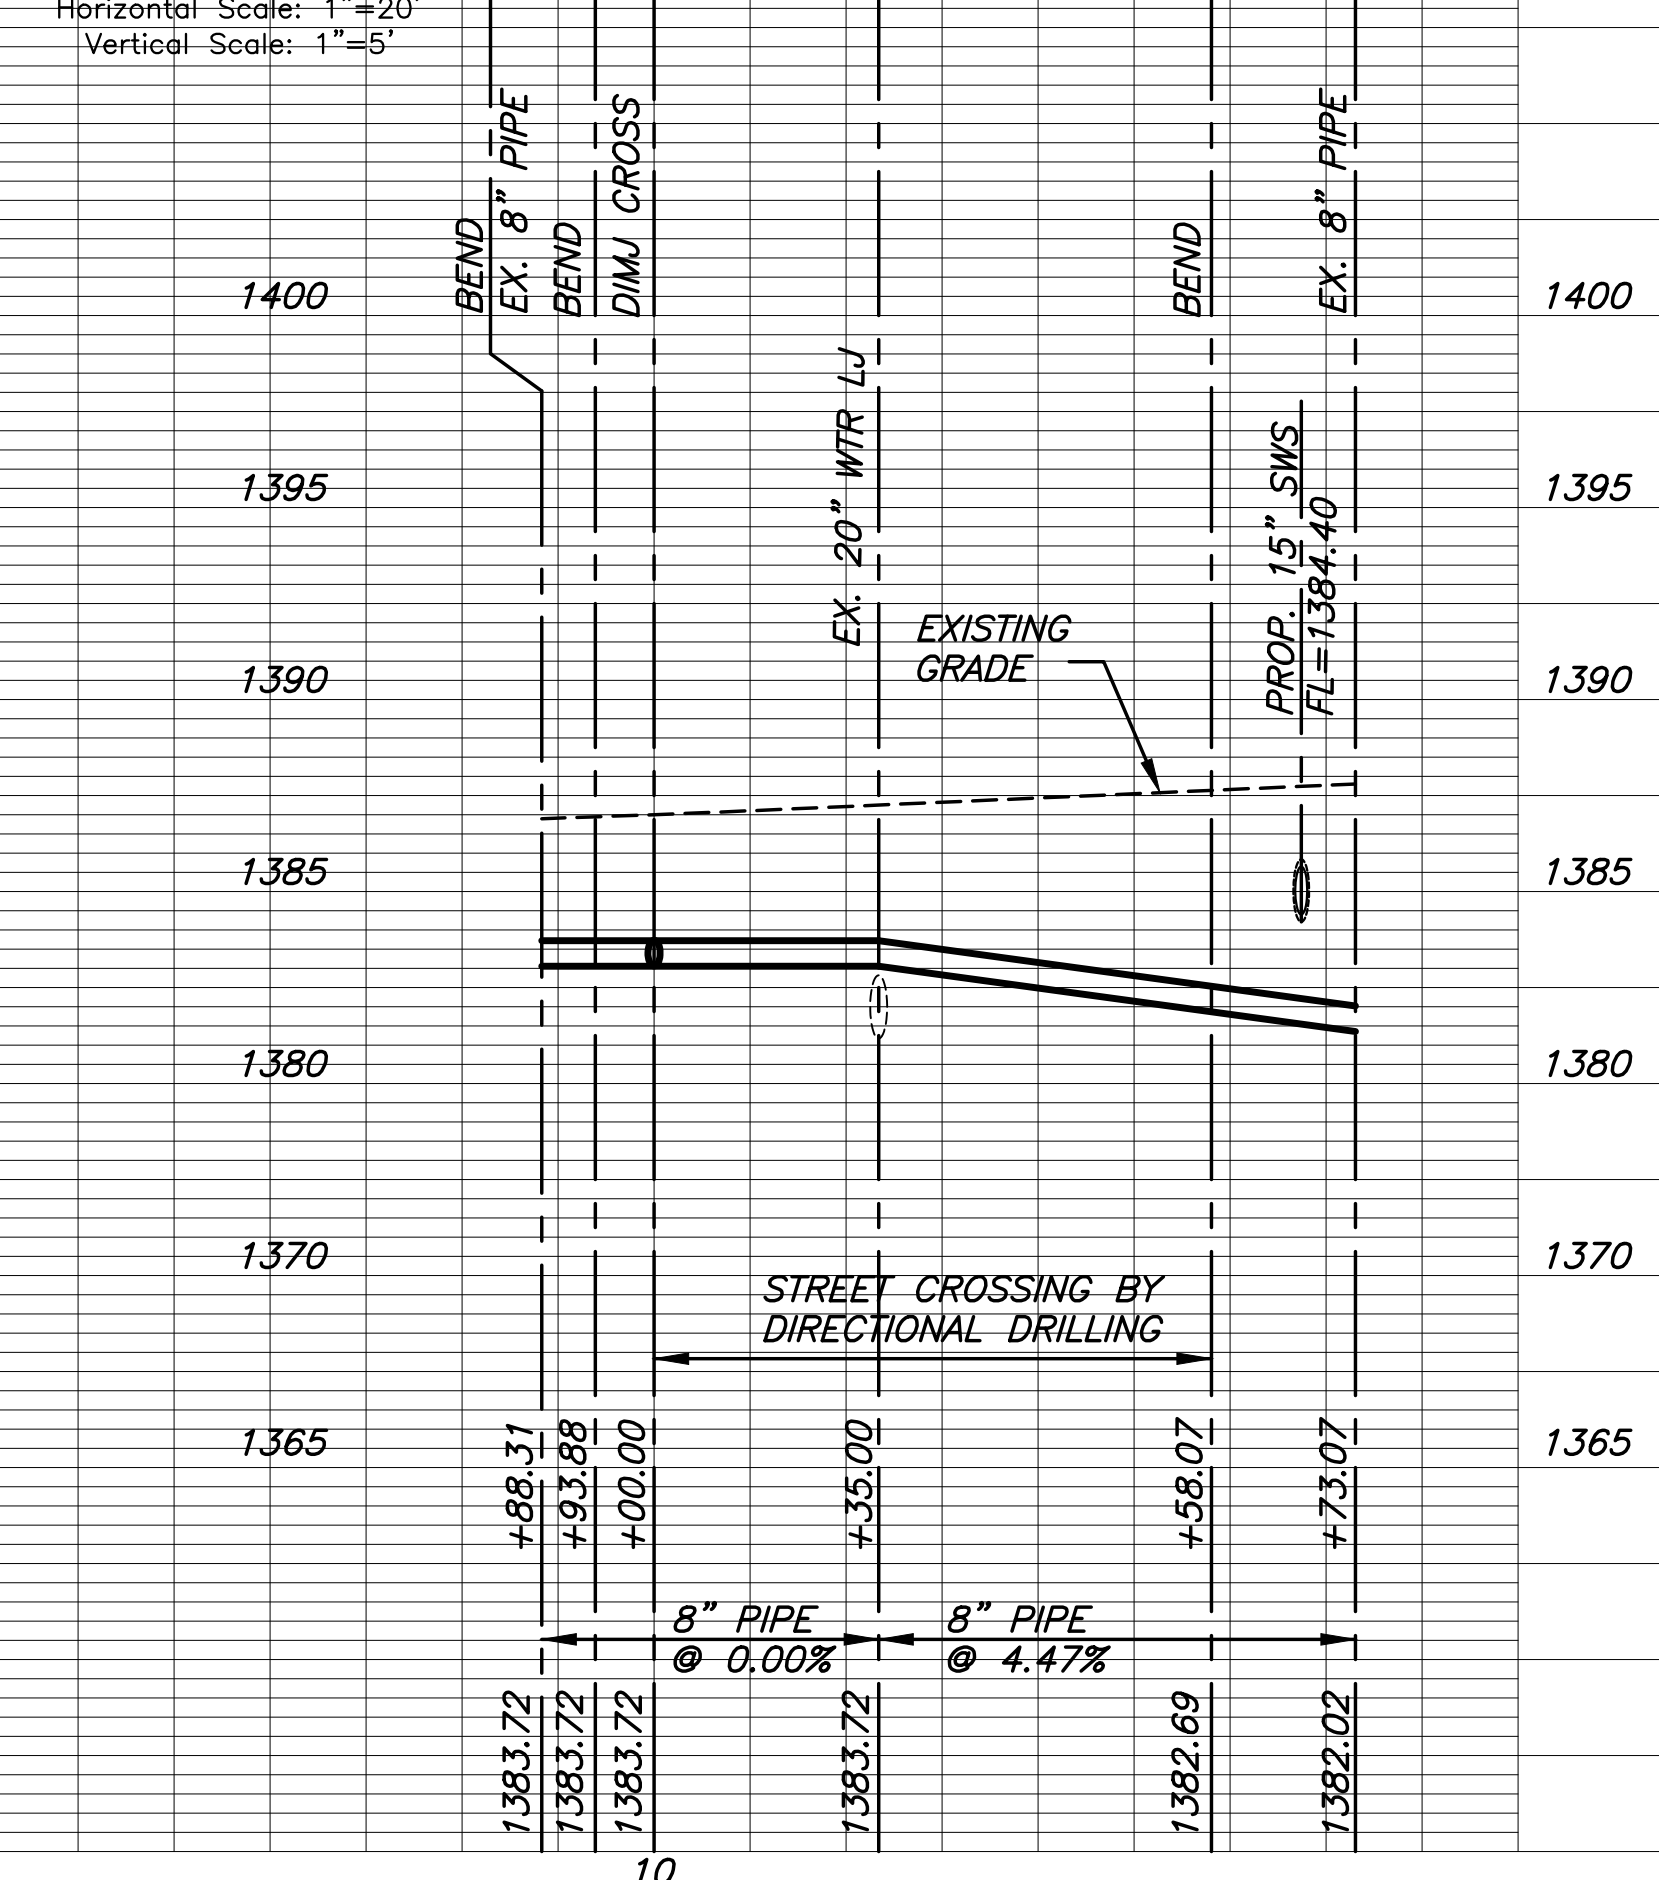

WATER DISTRIBUTION PLANS FOR
17TH STREET BETWEEN HILLSIDE & OLIVER
WICHITA, KS

©2017 MKEC Engineering
All Rights Reserved
www.mkec.com
These drawings and their contents, including, but not limited to, all concepts, designs, & ideas are the exclusive property of MKEC Engineering (MKEC), and may not be used or reproduced in any way without the express consent of MKEC.

WATER LINE PLAN & PROFILE 2-5

PROJECT NO.	472-85215	
DATE	5/3/2017	
SCALE	AS SHOWN	
DESIGNED	DRAWN	CHECKED
JTC	DM	JRA

NO.	REVISION	DATE