


SIGN SCHEDULE

SIGN ID	TRAVEL DIRECTION	SIGN TYPE	ARROW DIRECTION	DESTINATION NAME	CODE	MILES	TRAVEL TIME (MIN)	PHASE	NOTES
17.1	Westbound	On Street Directional	S	Memorial Park		0.2	1	1	
			L	Arkansas River Path		0.3	2	1	1st and Waco
			L	Delano Shopping District		0.9	5	1	Douglas and Handley

WAYFINDING DETAIL

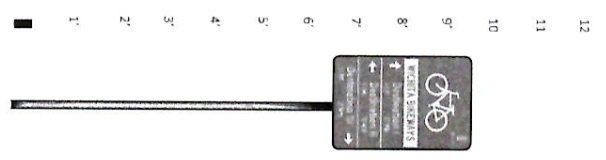

ON-STREET
DIRECTIONAL

DESIGNED: _____

REVISIONS:

NO.	DATE	ITEM
1	05.09.17	MILEAGE AND SIGN 2324 ADDITION
2	07.11.17	WAYFINDING DESIGN INTENT

REVIEWED: _____

DRAWN: _____

PROJECT NO: _____

SCALE: AS SHOWN

alta
PLANNING + DESIGN
www.altaplanning.com

711 SE Grand Avenue
Portland, OR 97205
P: 503.230.9892 F: 503.230.9892

KEY NOTES:

Reference Wichita Wayfinding Plan for dimensions, materials, and construction notes for the roadway directional sign.

Reference Wichita Wayfinding Plan for all colors, text, and logo information.

All improvements shall occur within public right of way. City to verify and approve final location.

City to lead verify location prior to installation.

Contractor to verify exact locations for all underground and overhead utilities prior to installation and avoid all conflicts.

Contractor to calculate all message after stake locations are approved by project owner.

City of Wichita
Master Bicycle Plan
Wichita, Kansas

SHEET NO:
17
OF **28**