

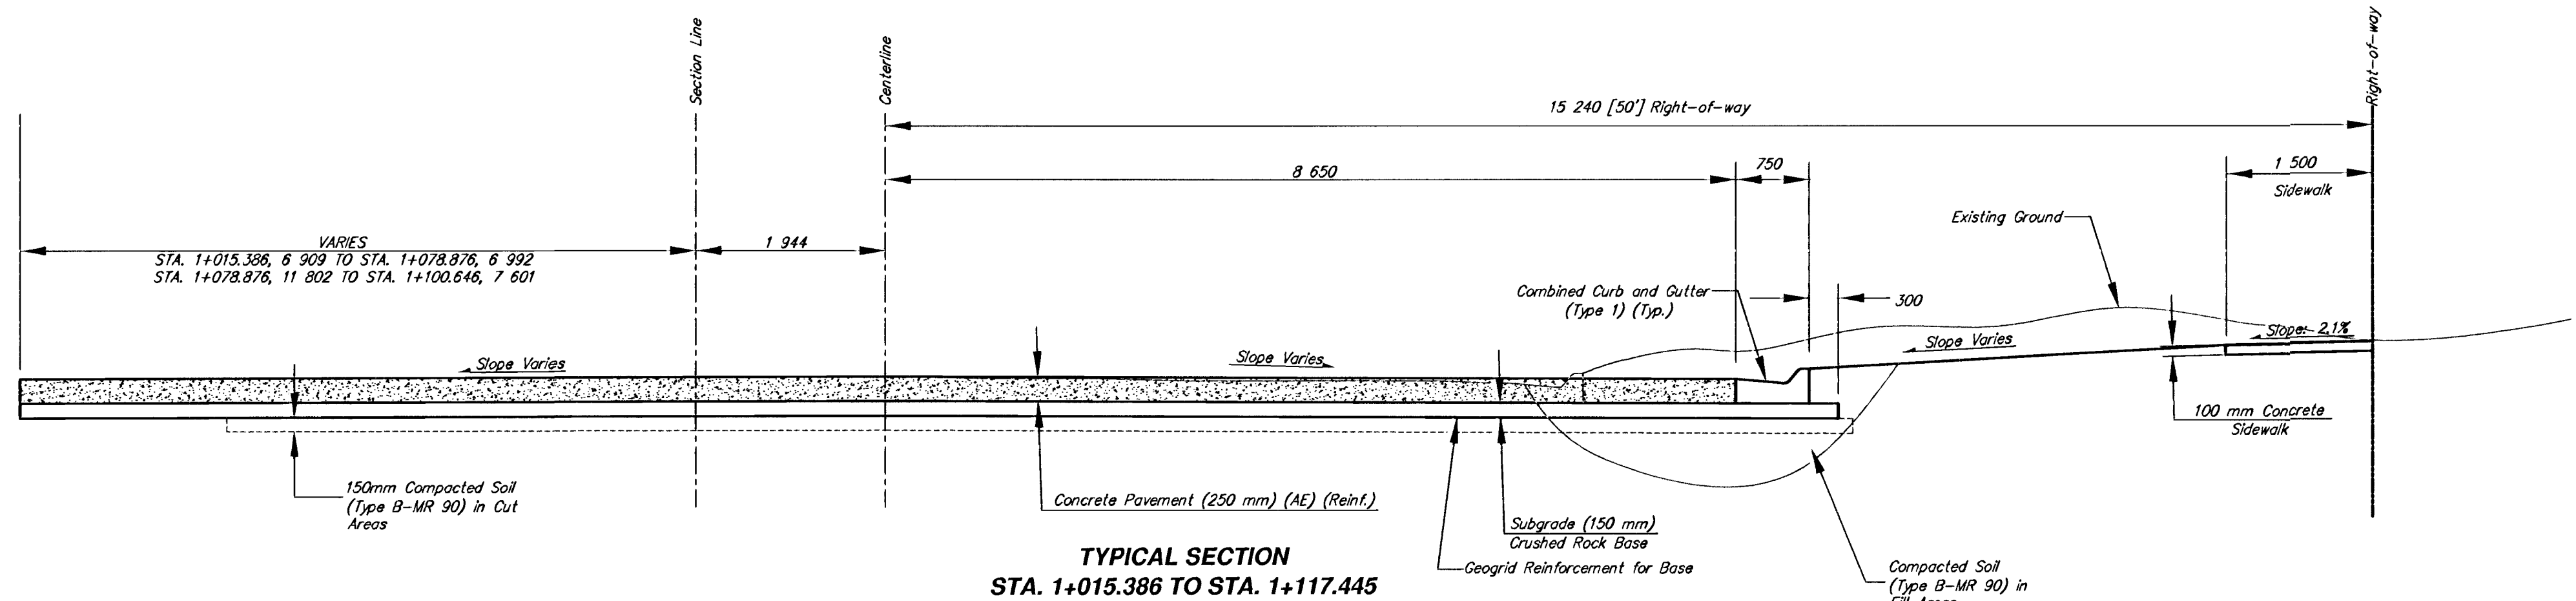
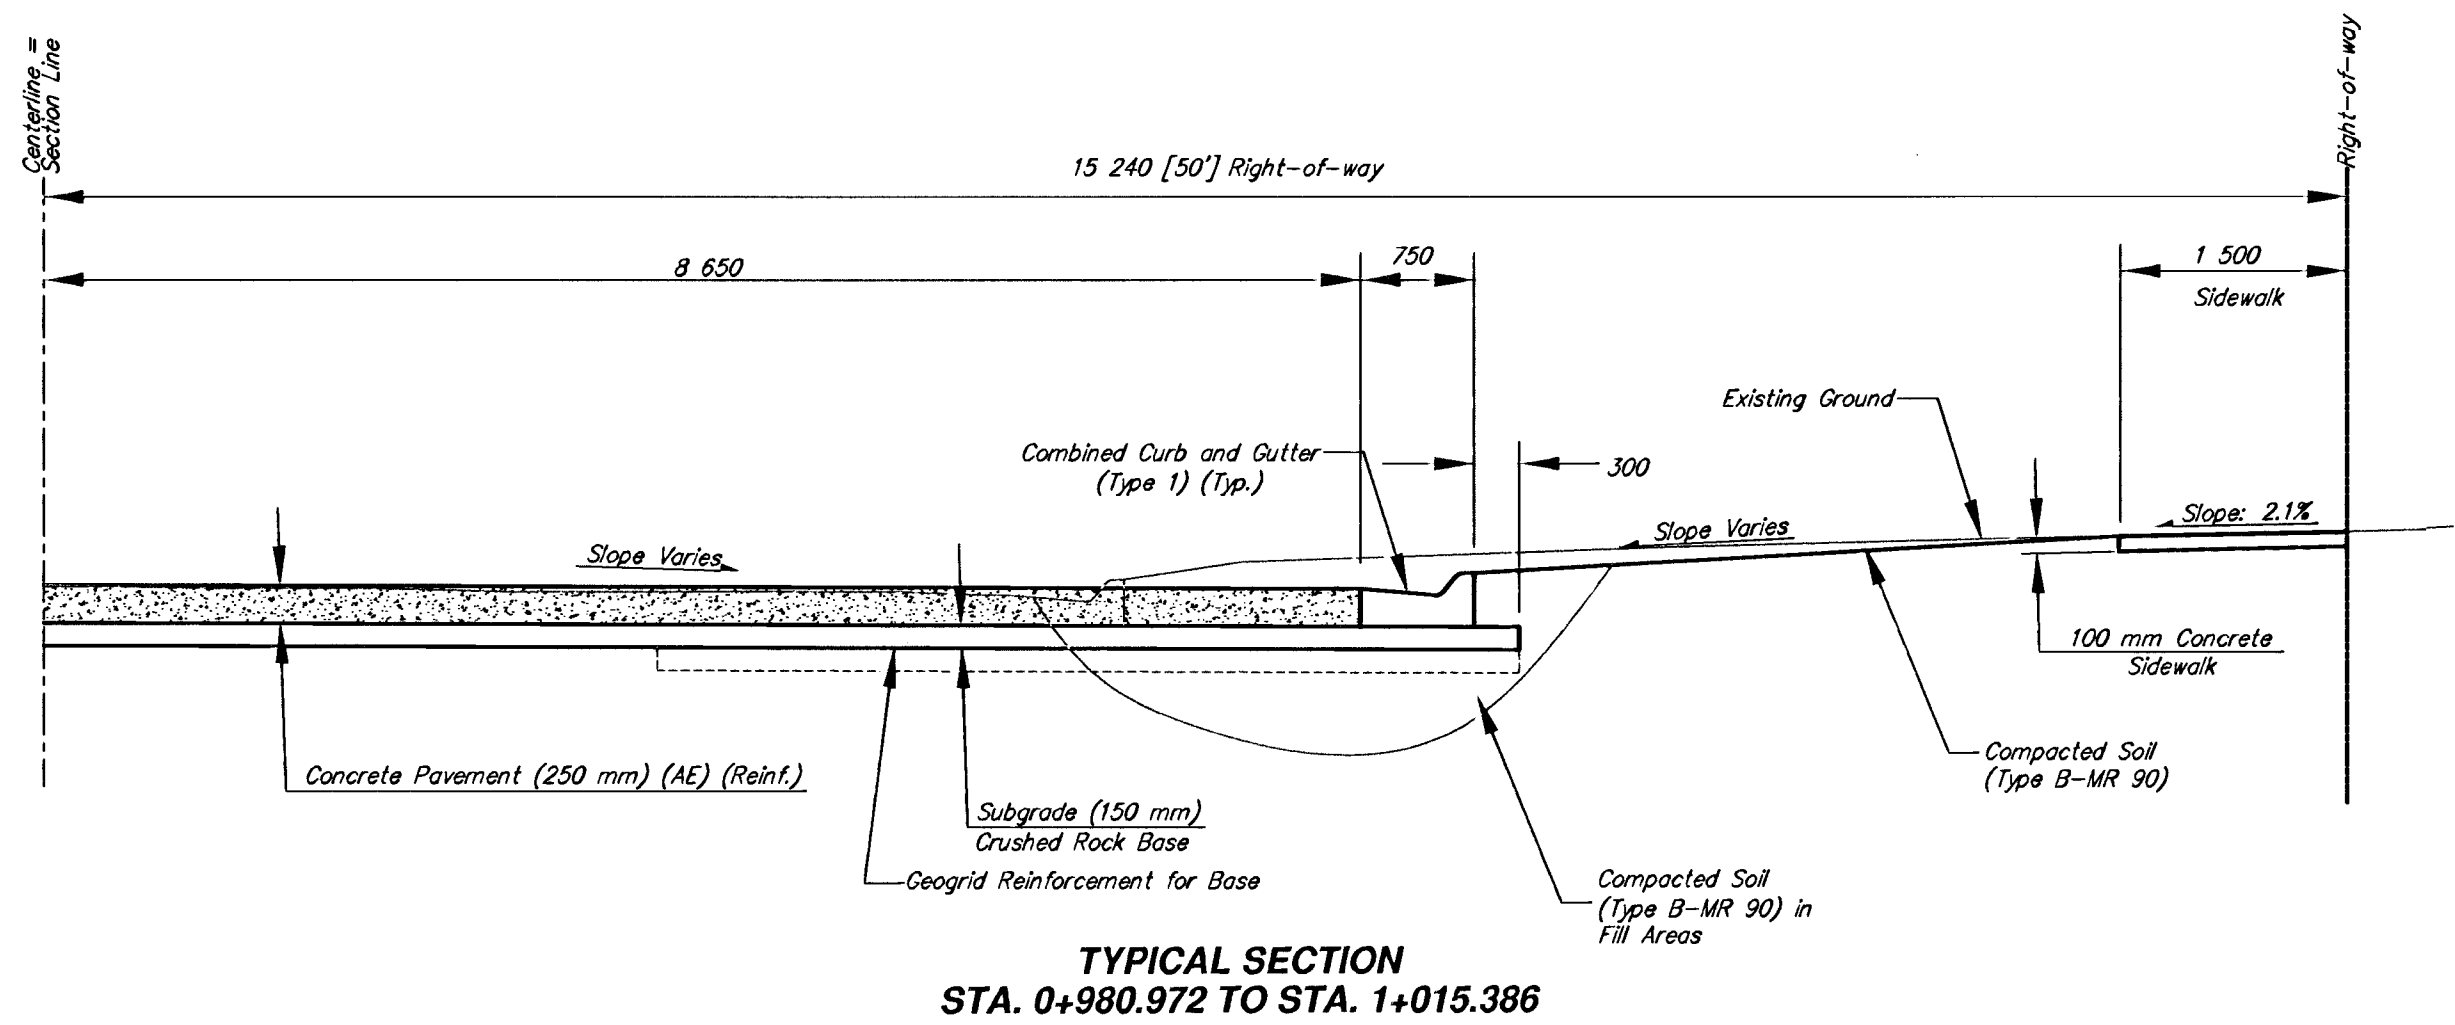


FHWA REGION NO.	STATE	PROJECT NUMBER	FISCAL YEAR	SHEET NUMBER	TOTAL SHEETS
7	KANSAS	87N-0191-01	2002	4	92

DATE	
BY	
REFERENCES NOTED	
REFERENCES CHECKED	

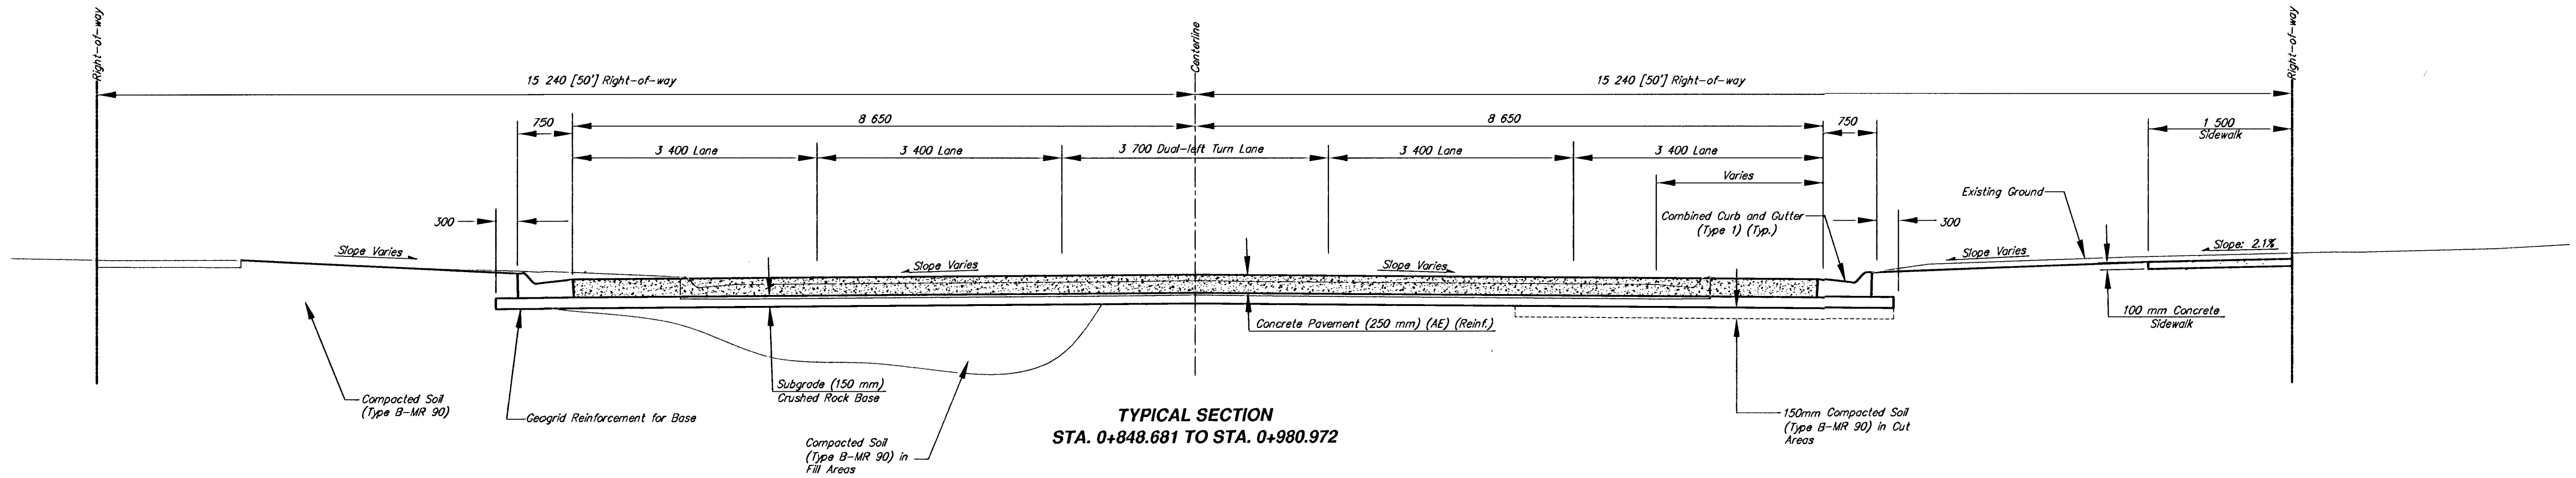

HARRY STREET IMPROVEMENTS-OLIVER TO WOODLAWN TYPICAL SECTIONS WICHITA, KANSAS

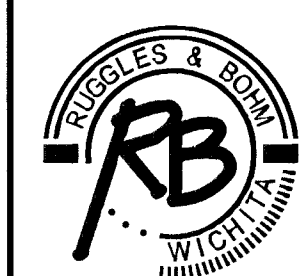

Ruggles & Bohm, P.A.
Engineering, Surveying, Land Planning
924 North Main
Wichita, Kansas 67203
www.rbkansas.com
(316) 264-8008
(316) 264-4621 fax
E-mail: info@rbkansas.com

DRAWING FILE Typical Sections 2	PROJECT NUMBER 472-83685	DESIGN MWS DRAWN TEB REVIEW UTILITY DATE Jan. 30, 2003	SHEET 4 OF 92
------------------------------------	-----------------------------	---	------------------------