

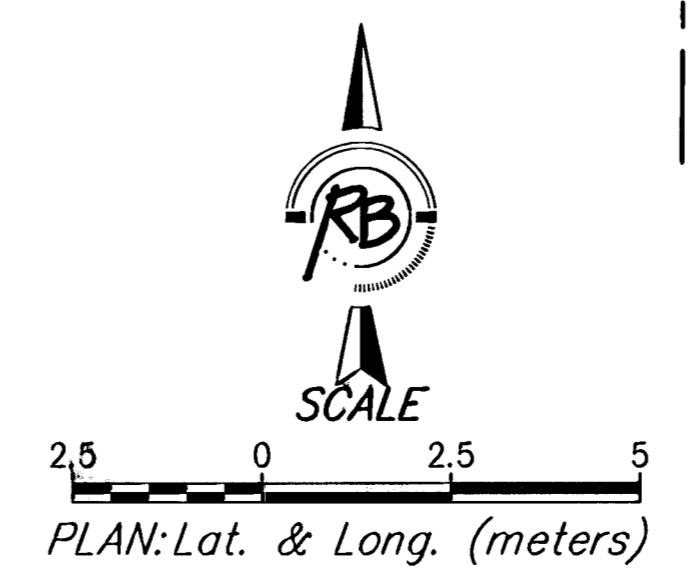
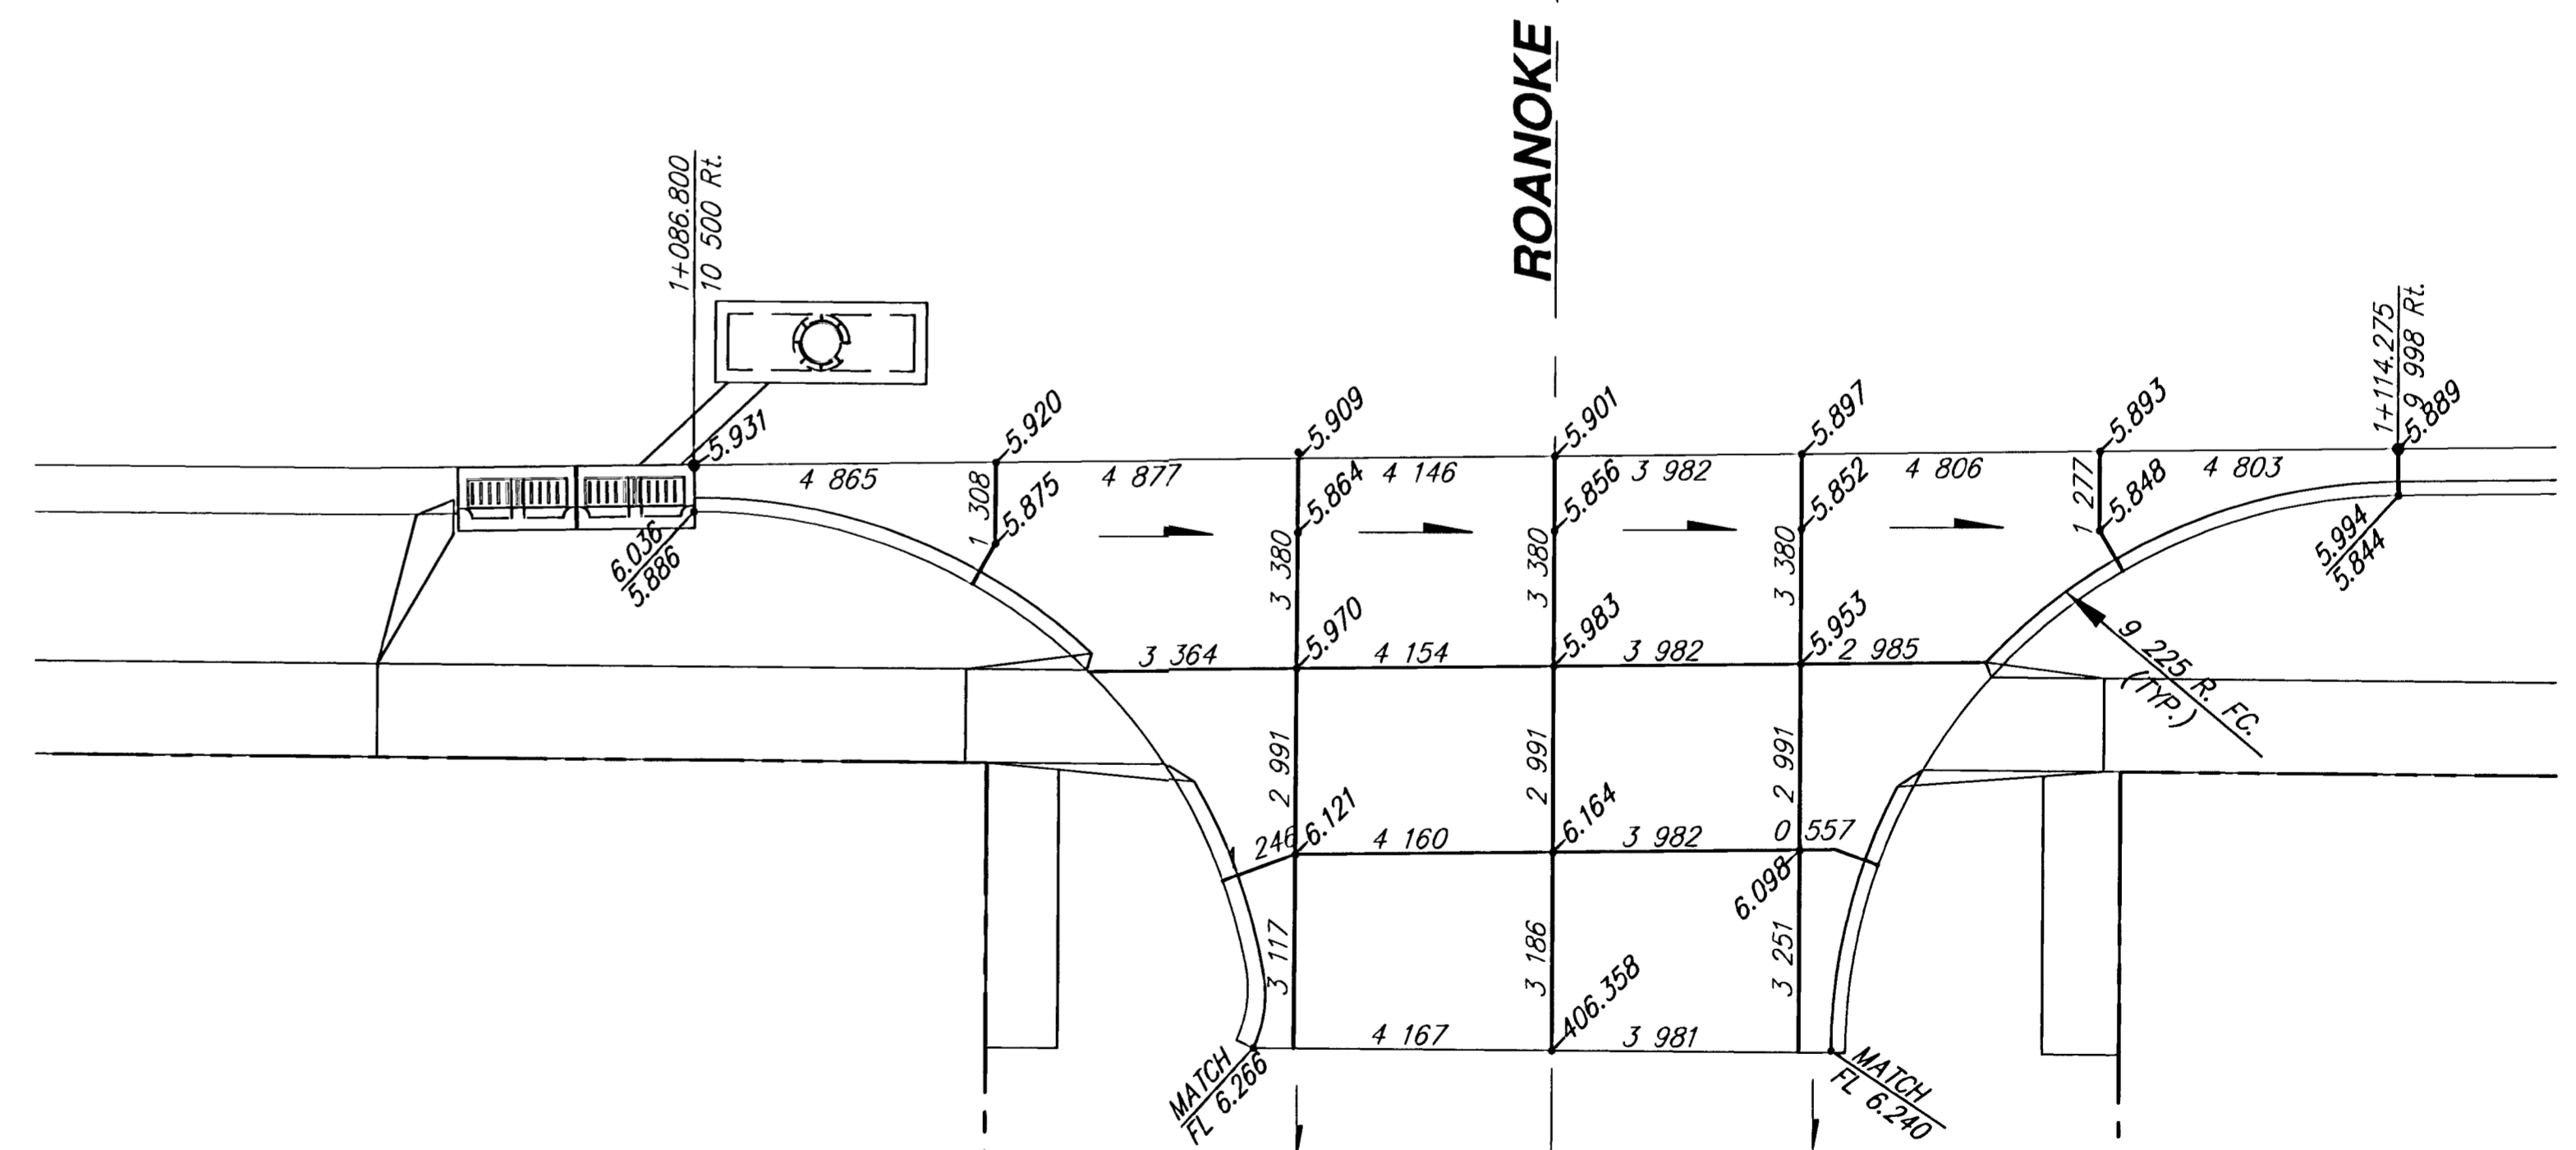
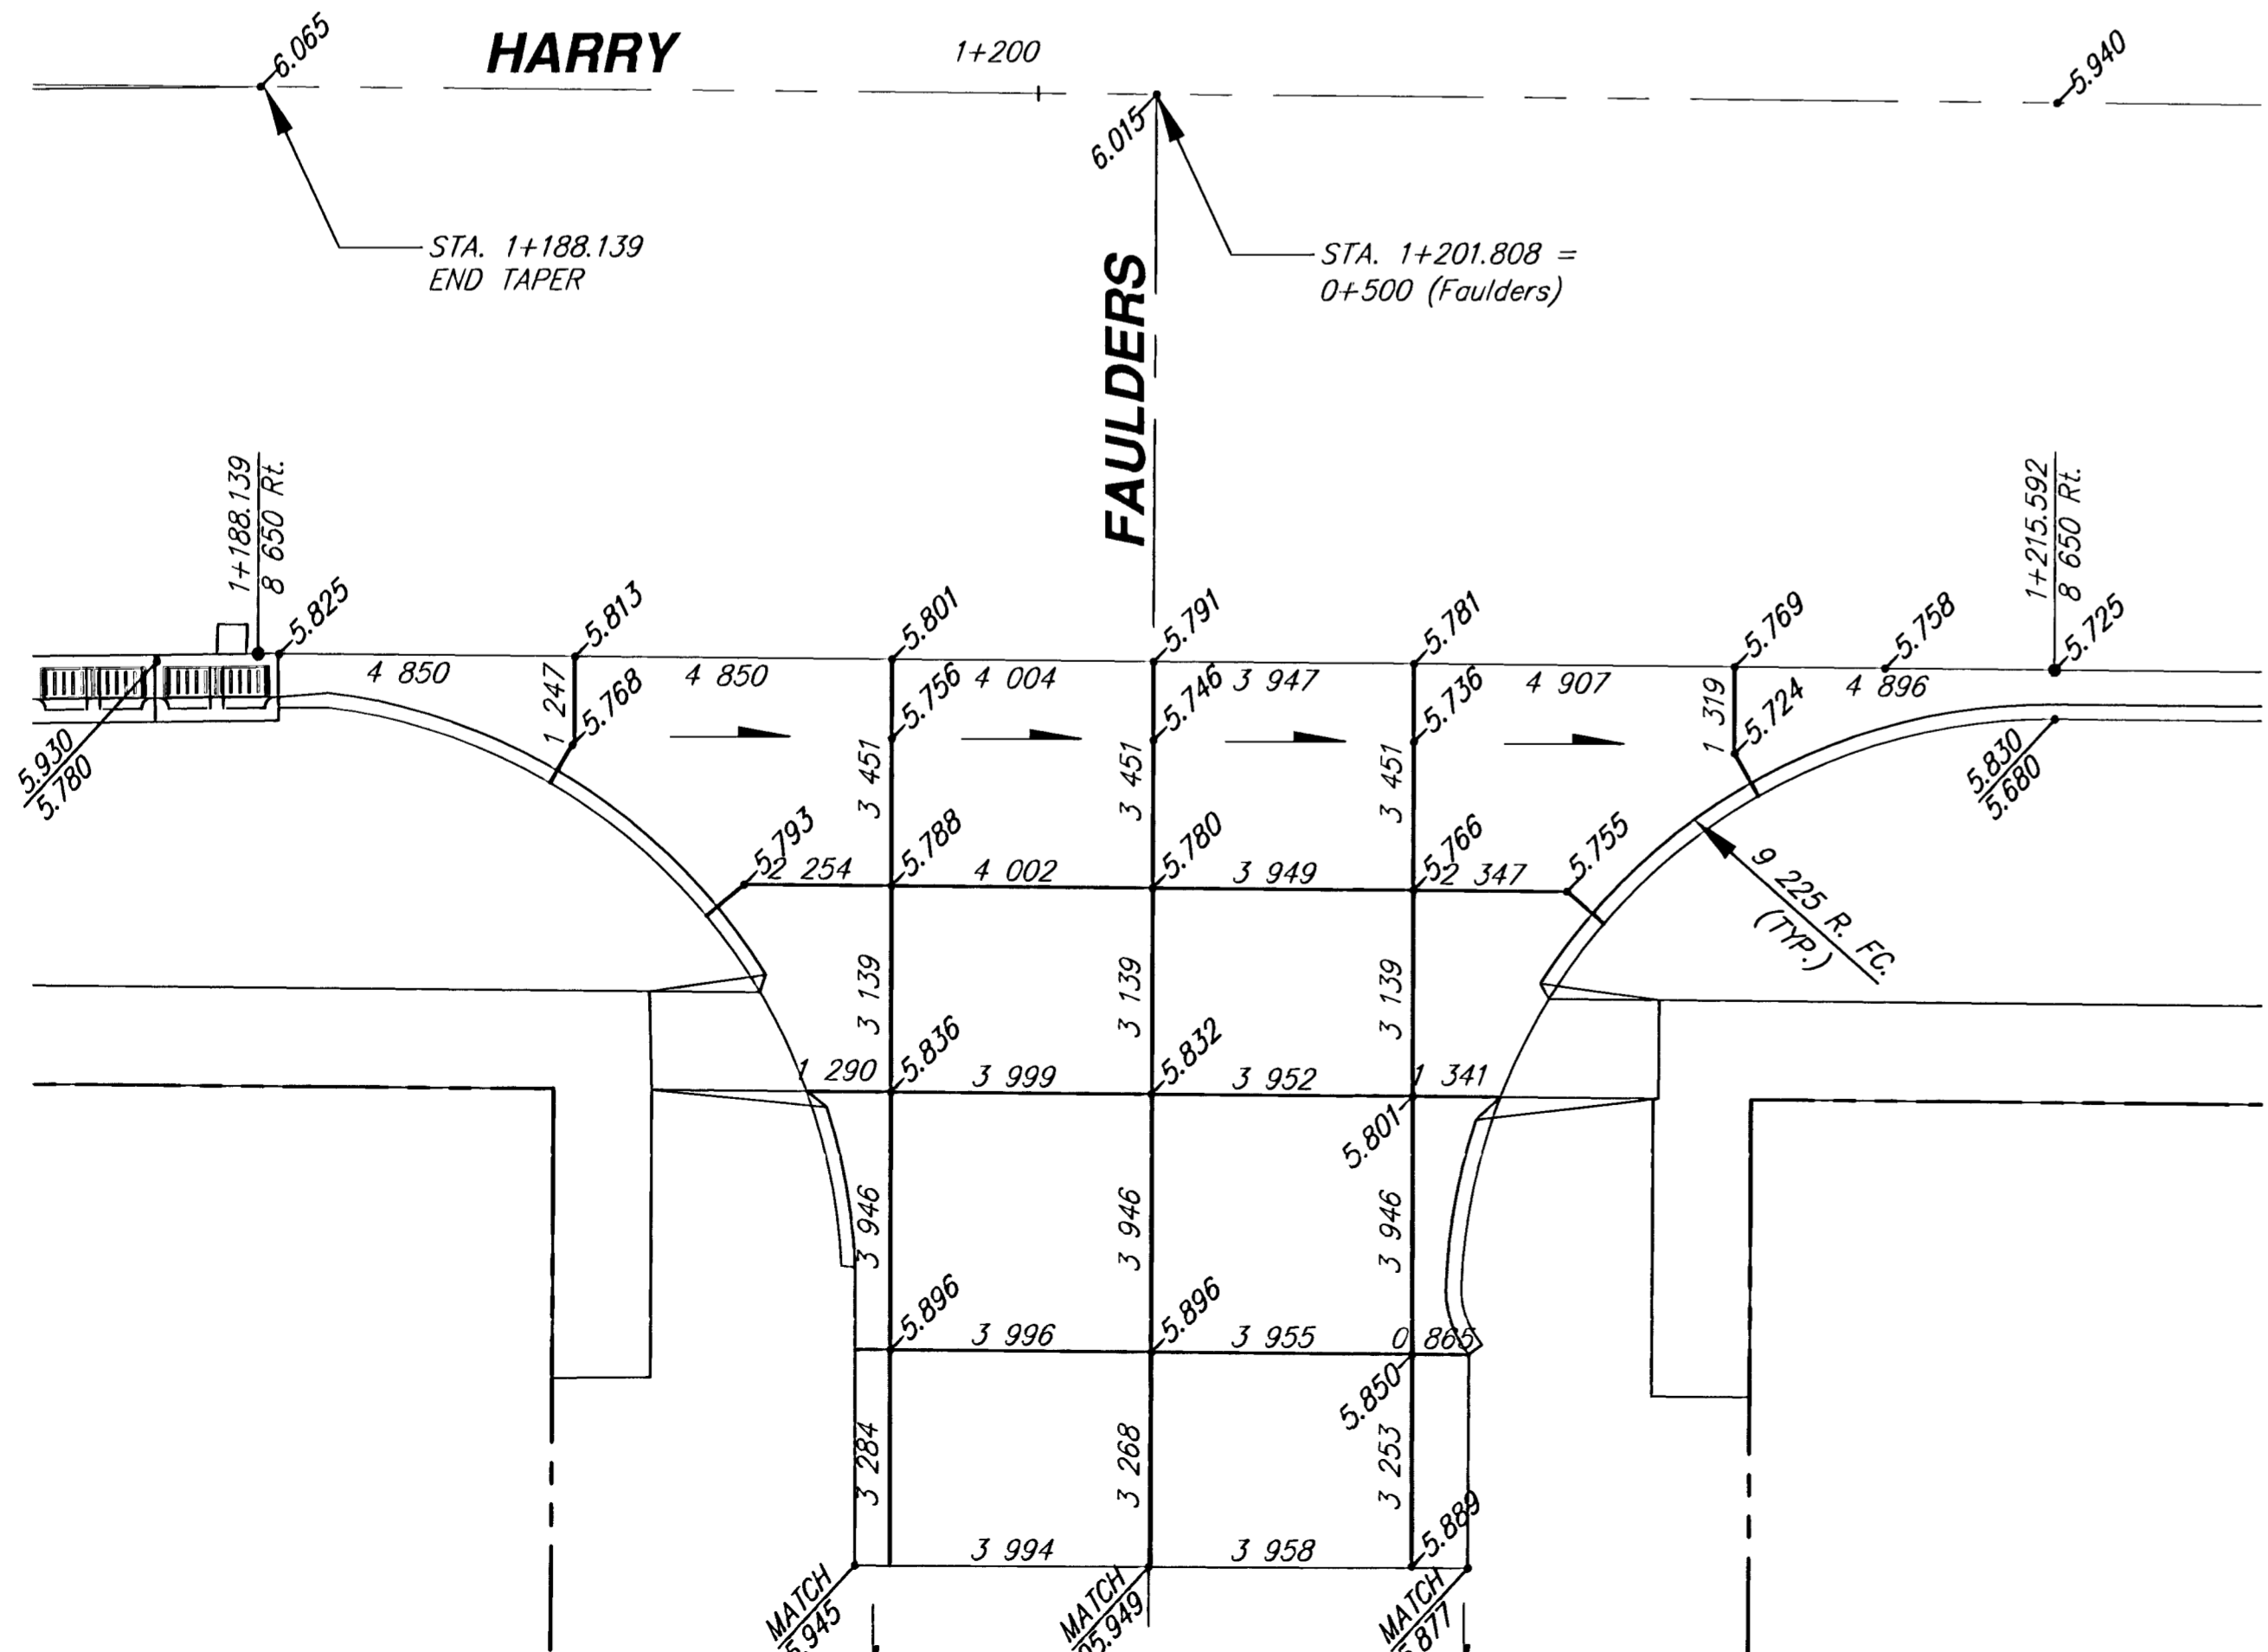


FHWA REGION NO.	STATE	PROJECT NUMBER	FISCAL YEAR	SHEET NUMBER	TOTAL SHEETS
7	KANSAS	87N-0191-01	2002	27	92

BY	DATE
REFERENCES NOTED	
REFERENCES CHECKED	

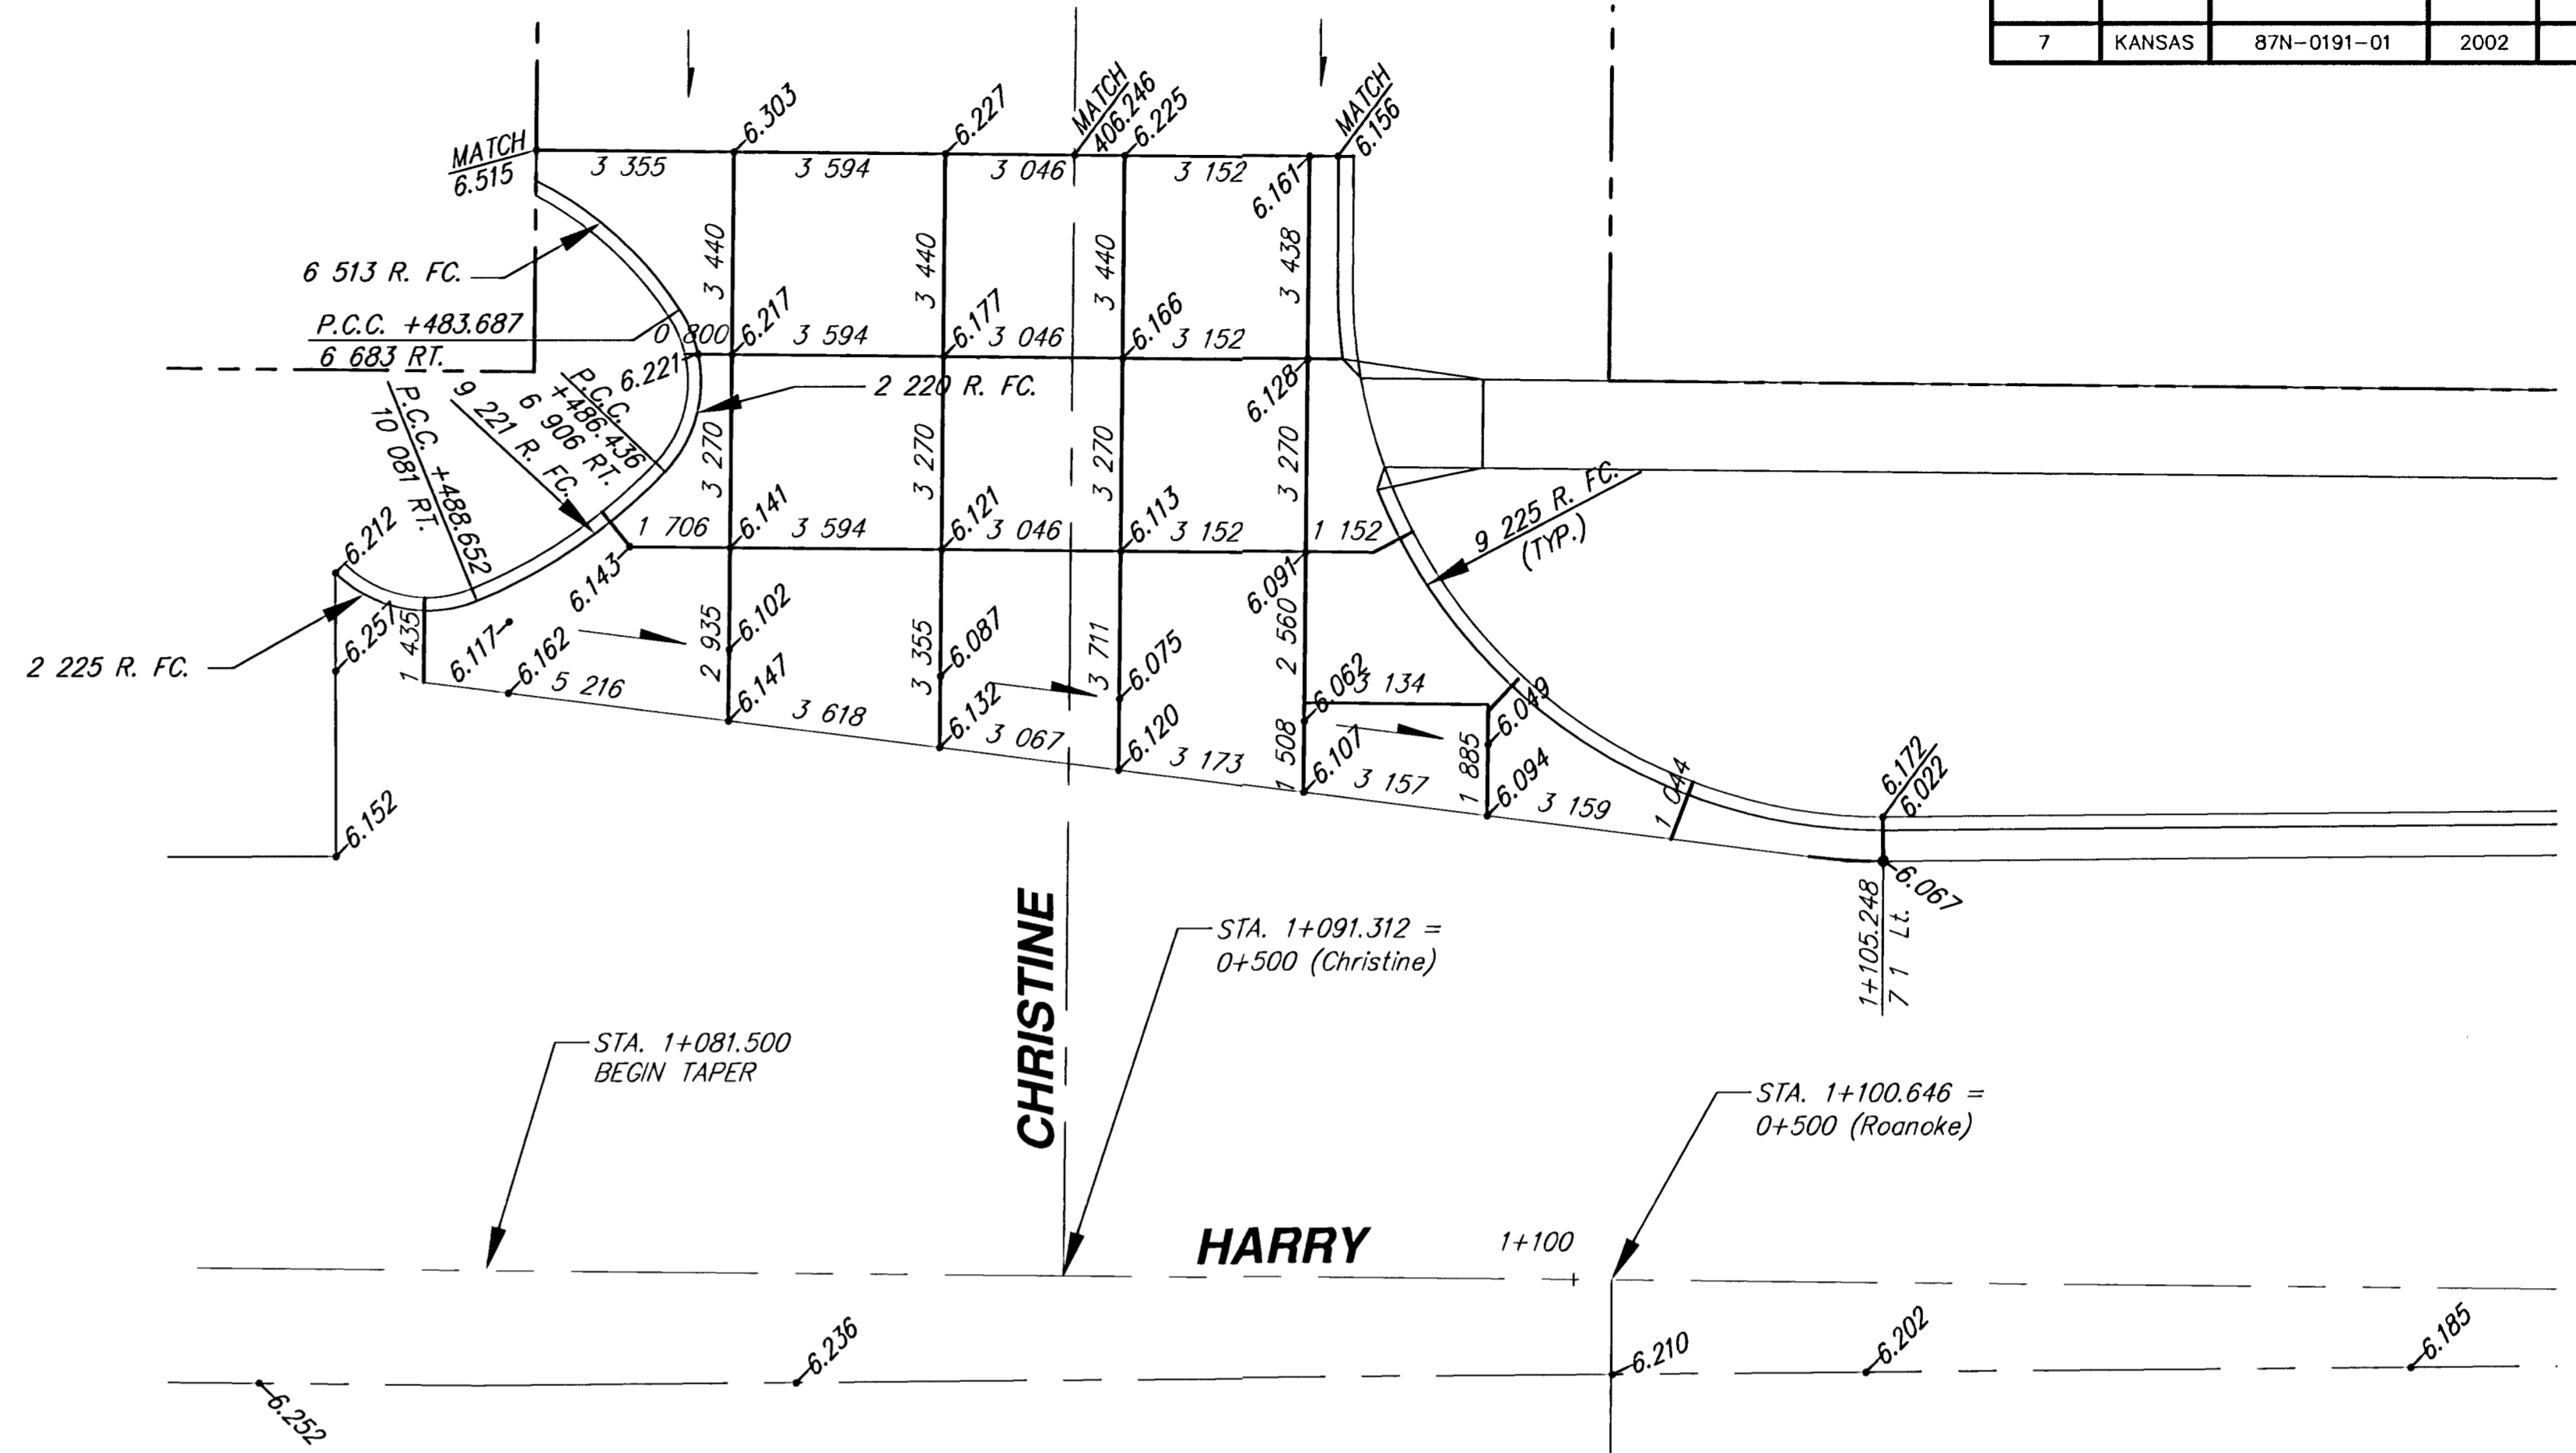

**HARRY STREET IMPROVEMENTS  
OLIVER TO WOODLAWN  
INTERSECTION JOINT PLANS**

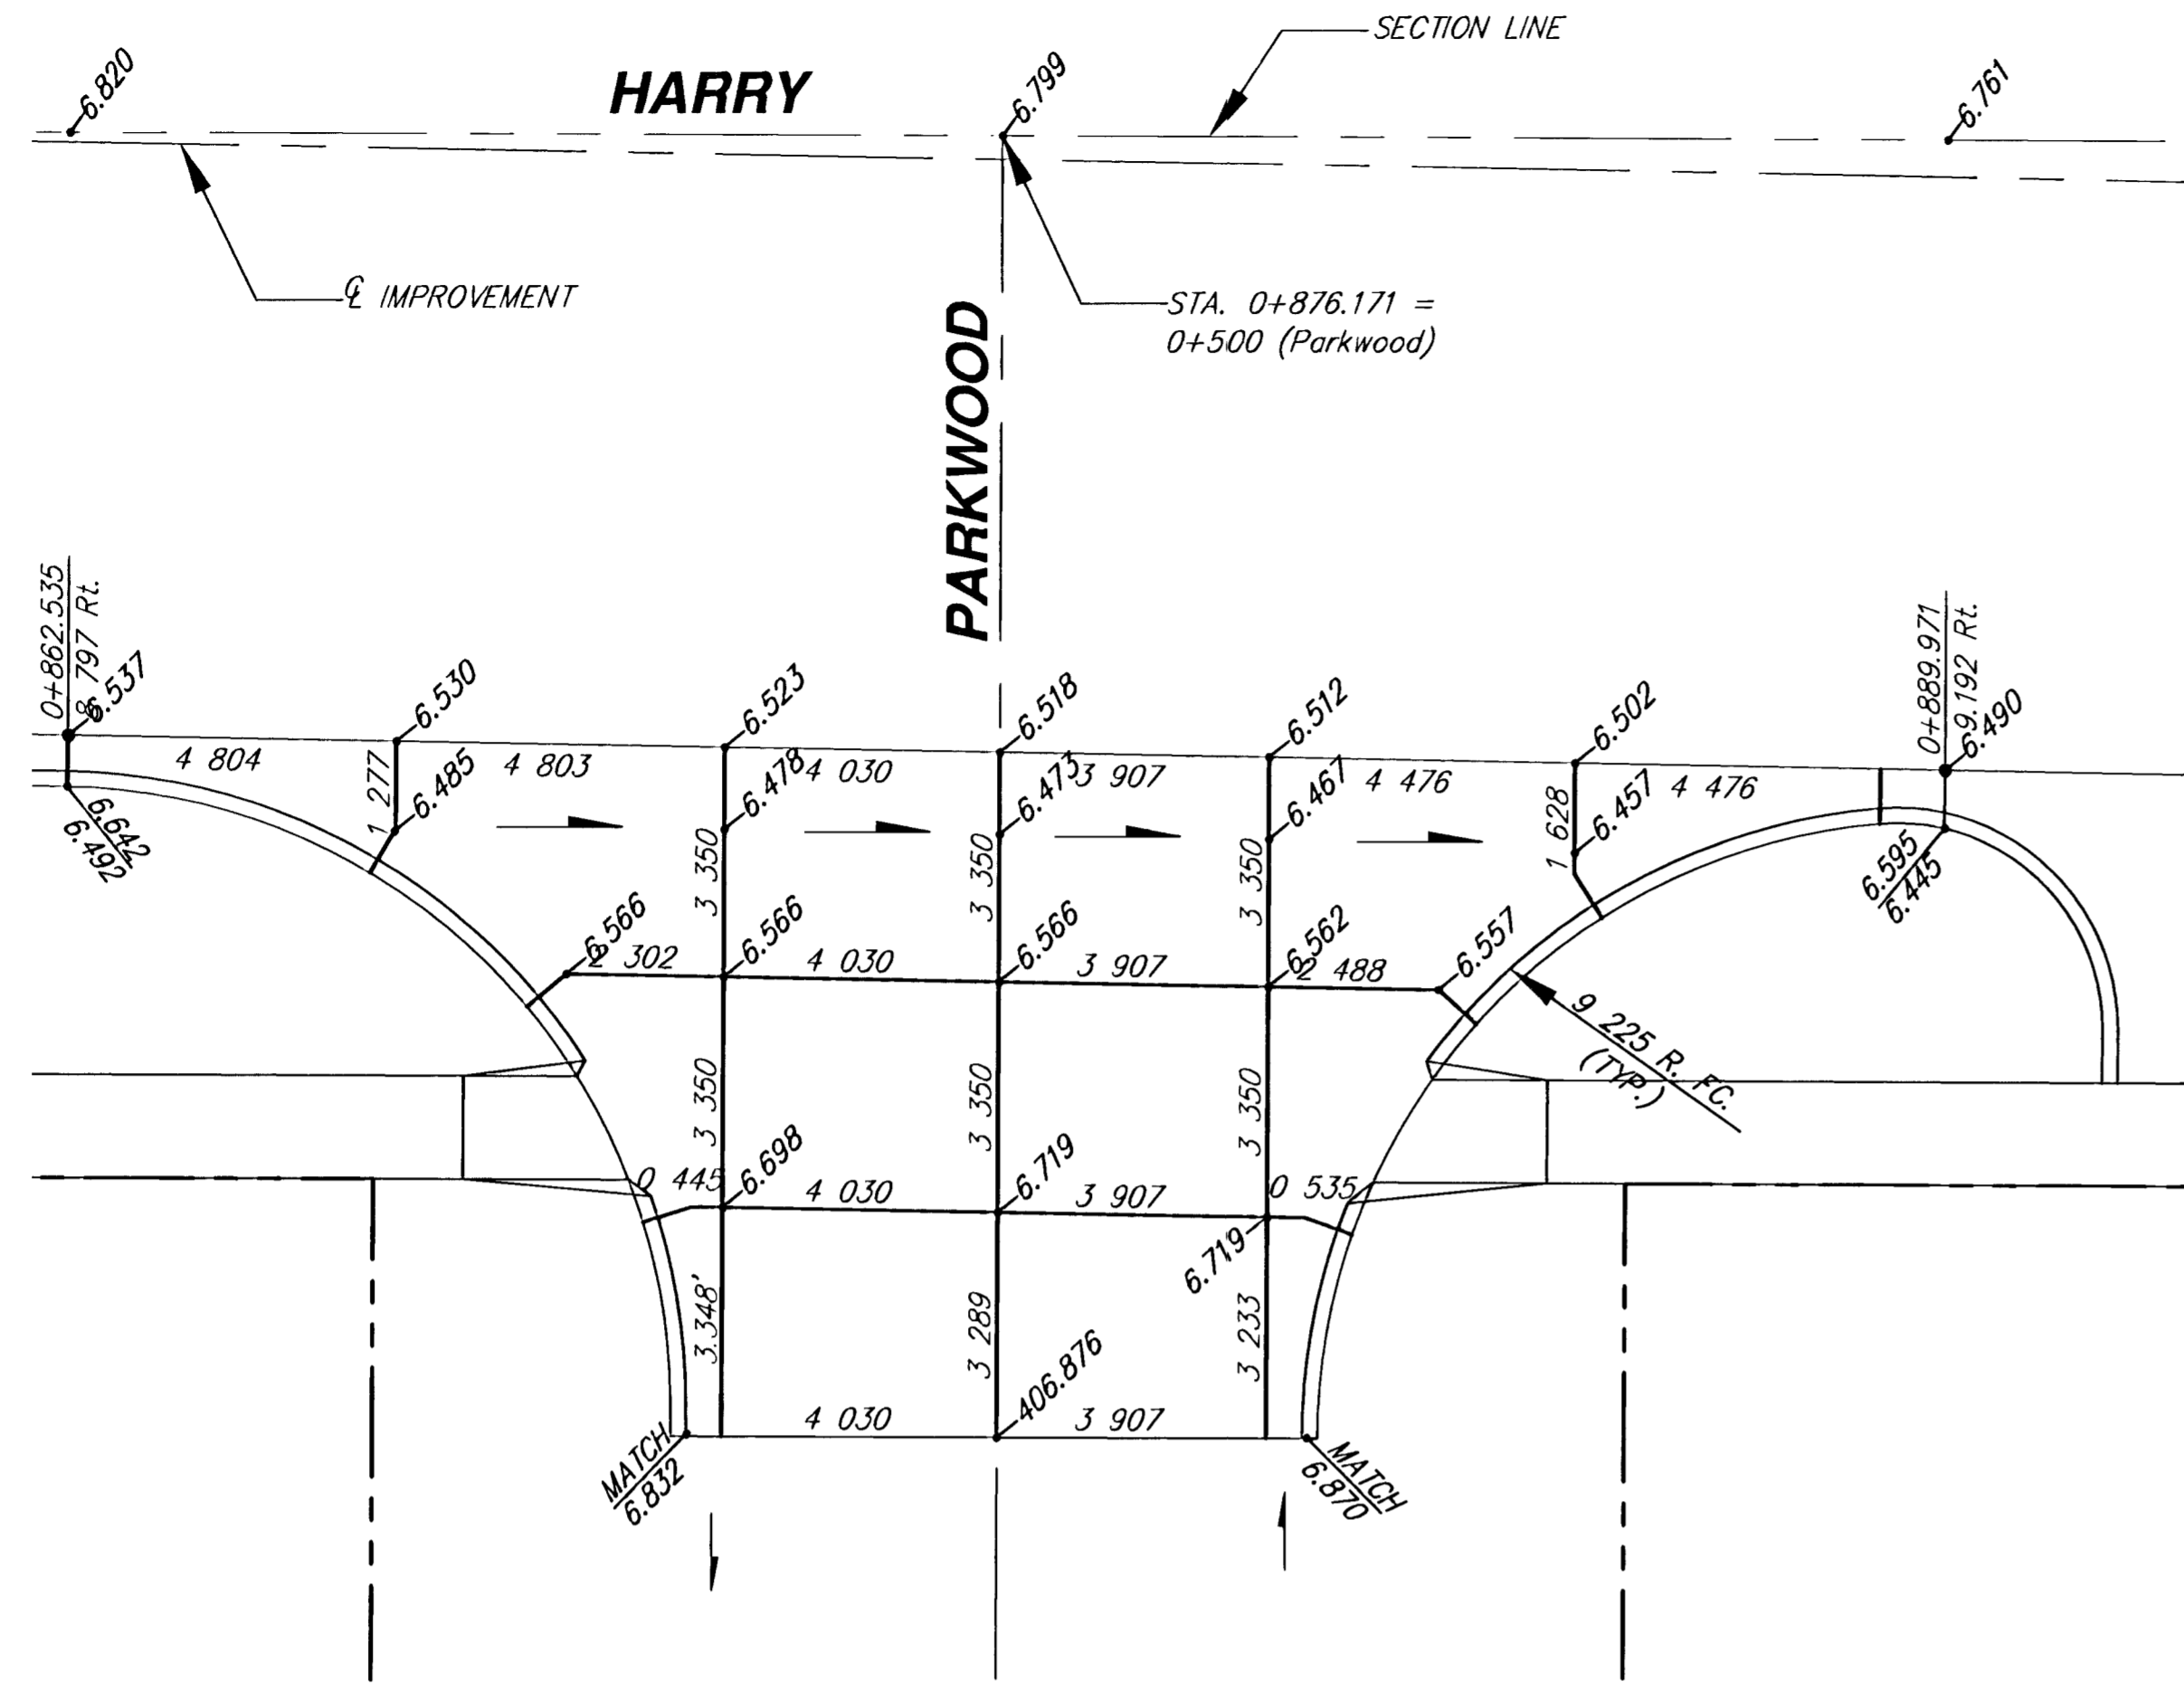

**Ruggles & Bohm, P.A.**  
Engineering, Surveying, Land Planning  
924 North Main  
Wichita, Kansas 67203  
www.rbkansas.com

(316) 264-8008  
(316) 264-4621 fax  
E-mail: info@rbkansas.com

DESIGN	MWS
DRAWN	TEB
REVIEW	
UTILITY	

DRAWING FILE: Joint3

PROJECT NUMBER: 472-83685

DATE: Feb. 3, 2003

SHEET	27
OF	92