

FHWA REGION NO.	STATE	PROJECT NUMBER	FISCAL YEAR	SHEET NUMBER	TOTAL SHEETS
7	KANSAS	87N-0191-01	2002	37	92

STA. 0+000 LINE 9  
 BL STA. 0+850.571, 8.650 LT.  
 REMOVE EXIST. TYPE 1A CURB INLET  
 CONSTRUCT (2) SPEC. TYPE 2-F  
 CURB INLETS SIDE BY SIDE  
 OVER EXISTING PIPE  
 (L=1890 mm W=2500 mm) (EACH)  
 TOP ELEV. 406.789  
 SEE SHEET




STA. 0+000 LINE 10  
 BL STA. 0+875.478, 8.318 LT.  
 REMOVE EXIST. TYPE 1A CURB INLET  
 CONSTRUCT (2) SPEC. TYPE 2-F  
 CURB INLETS SIDE BY SIDE  
 OVER EXISTING PIPE  
 (L=1890 mm W=2500 mm) (EACH)  
 TOP ELEV. 406.744  
 SEE SHEET

BL STA. 1+188.140, 13.082 LT.  
 INSTALL NEW RING & LID  
 ADJUST TOP OF STORM SEWER  
 MANHOLE TO ELEV.

STA. 0+000 LINE 11  
 BL STA. 1+187.402, 9.114 LT.  
 REMOVE EXIST. TYPE 1A CURB INLET  
 CONSTRUCT (2) TYPE II  
 CURB INLETS SIDE BY SIDE  
 OVER EXISTING PIPE  
 (L=1890 mm W=1020 mm (EACH))  
 INSTALL 450 mm x 984 mm STORM SEWER (S)  
 TOP ELEV. 406.060  
 SEE SHEET


STA. 0+018.326 LINE 11  
 BL STA. 1+186.566, 9.193 RT.  
 REMOVE EXIST. TYPE 1A CURB INLET  
 CONSTRUCT (2) TYPE II  
 CURB INLETS SIDE BY SIDE  
 OVER EXISTING PIPE  
 (L=1890 mm W=1020 mm (EACH))  
 INSTALL 450 mm x 995 mm STORM SEWER (M)  
 TOP ELEV. 405.930  
 SEE SHEET

DATE	BY

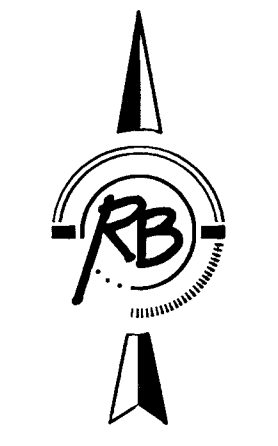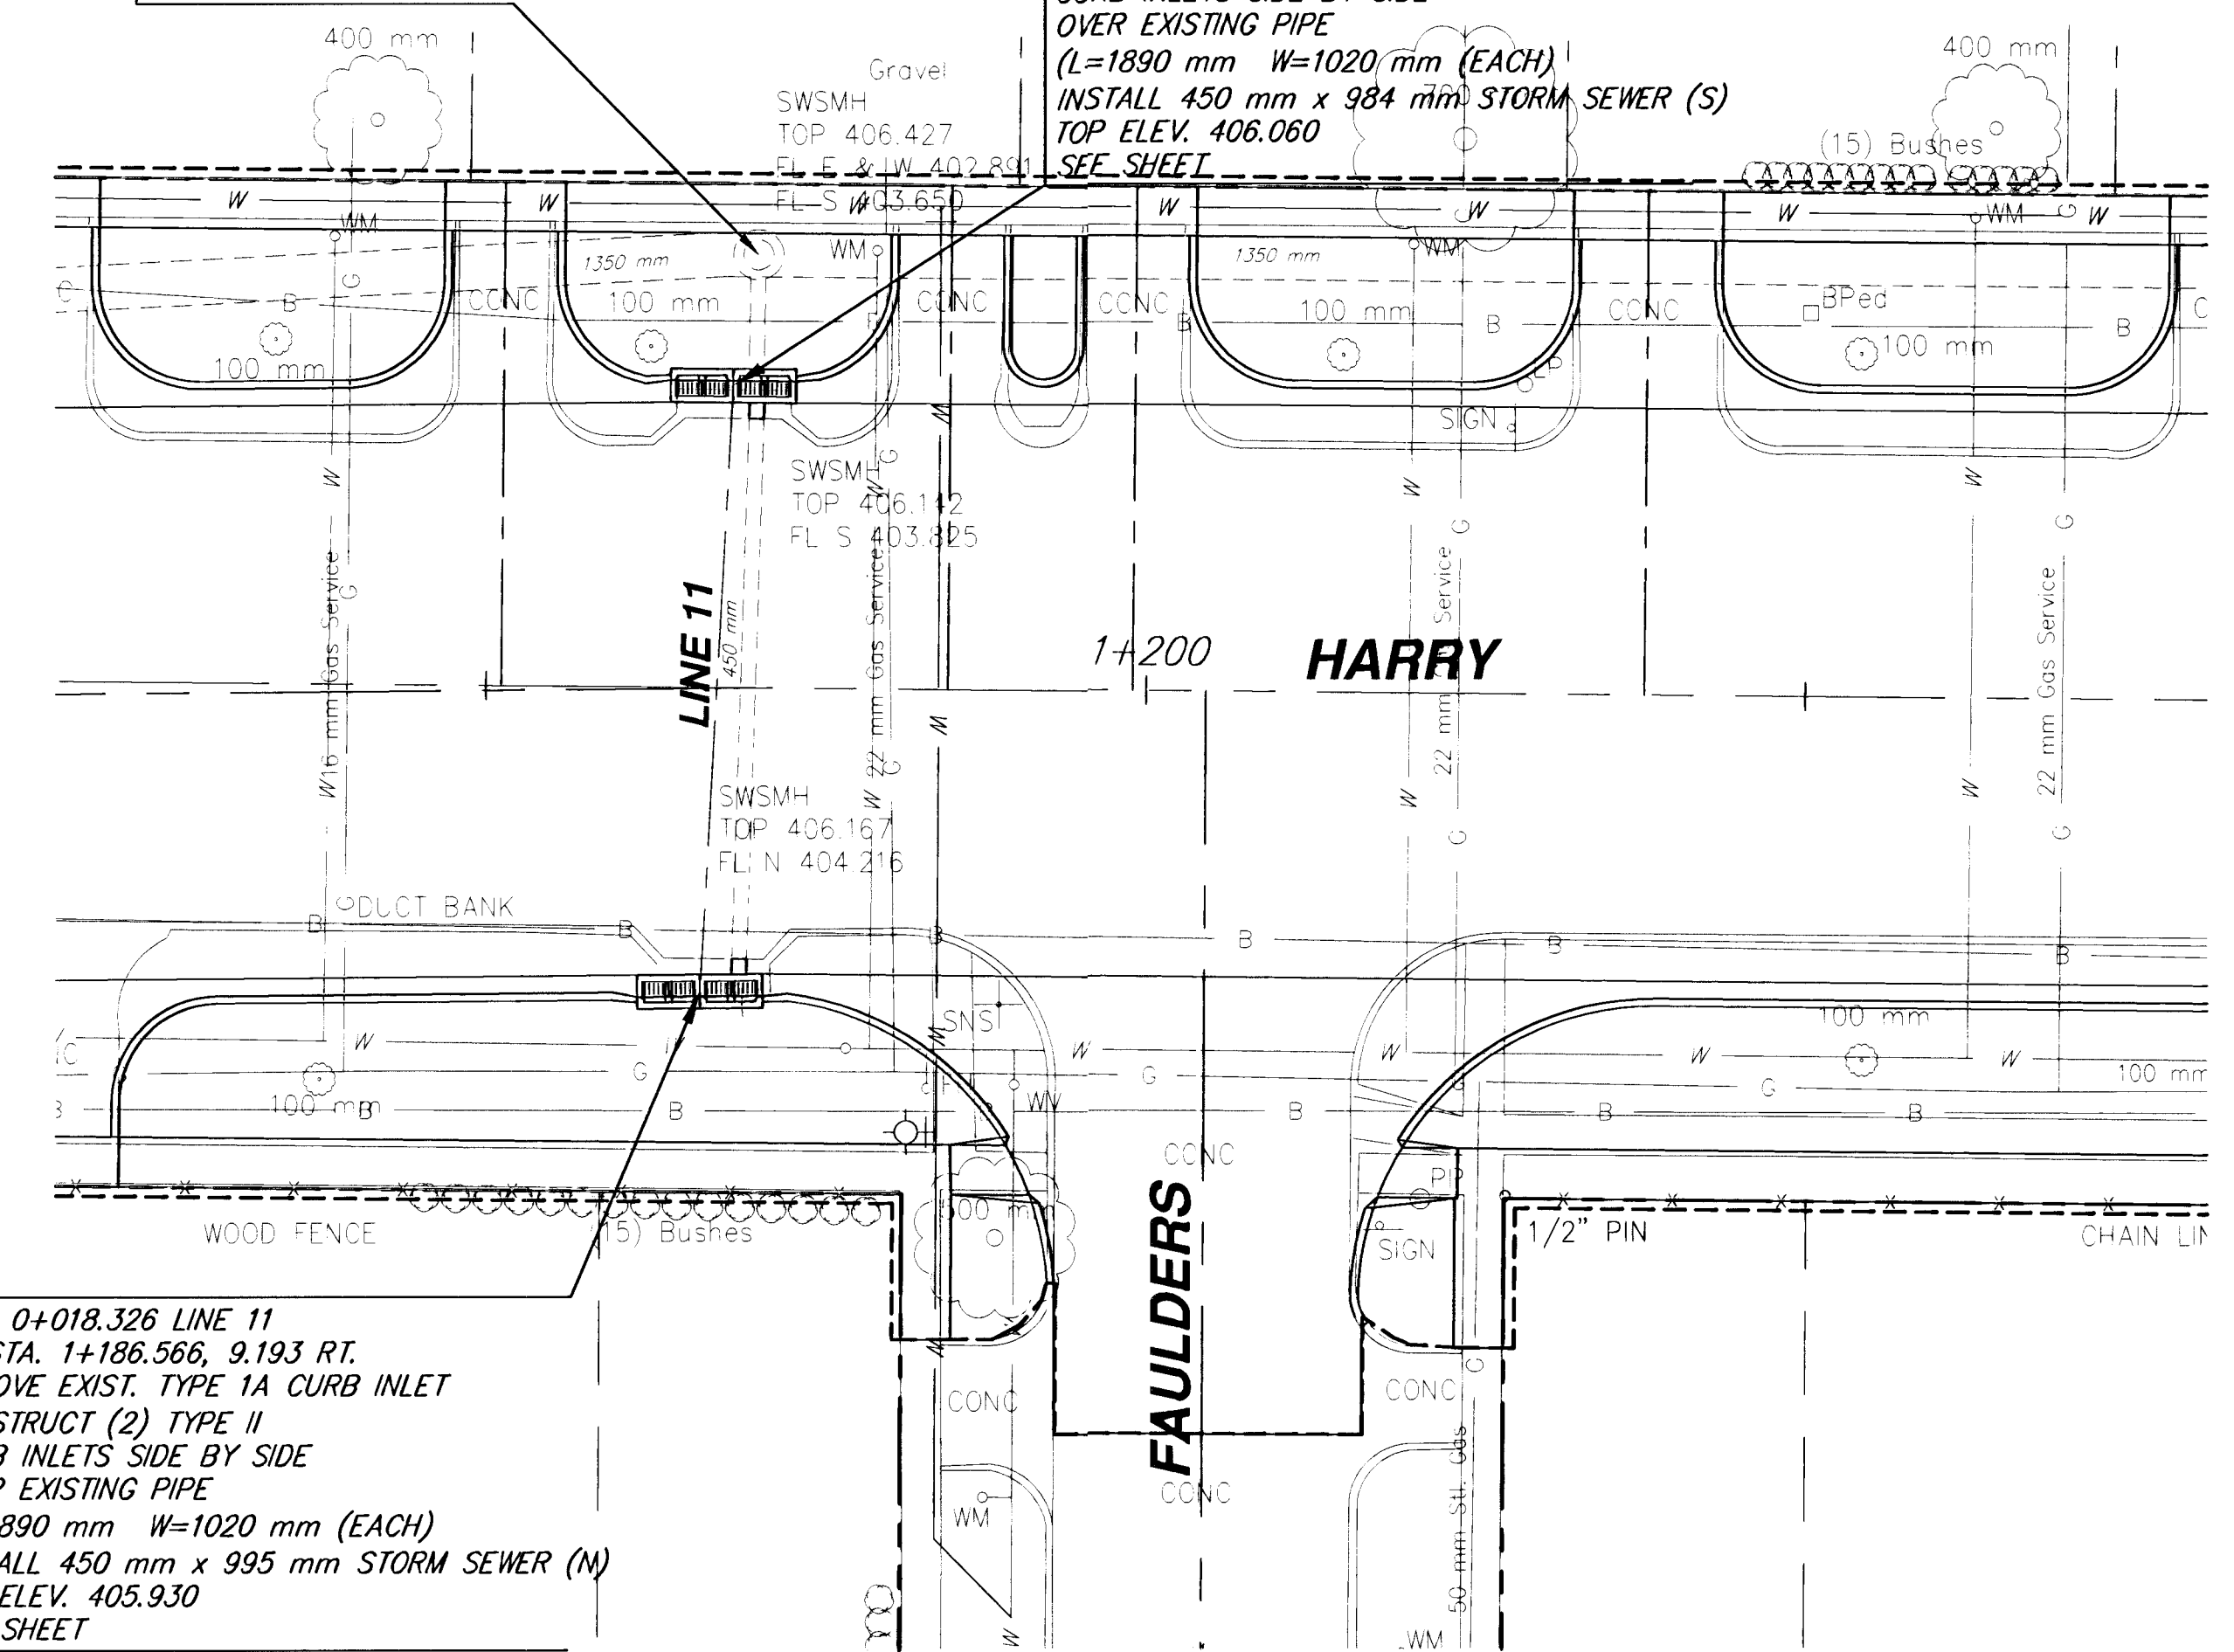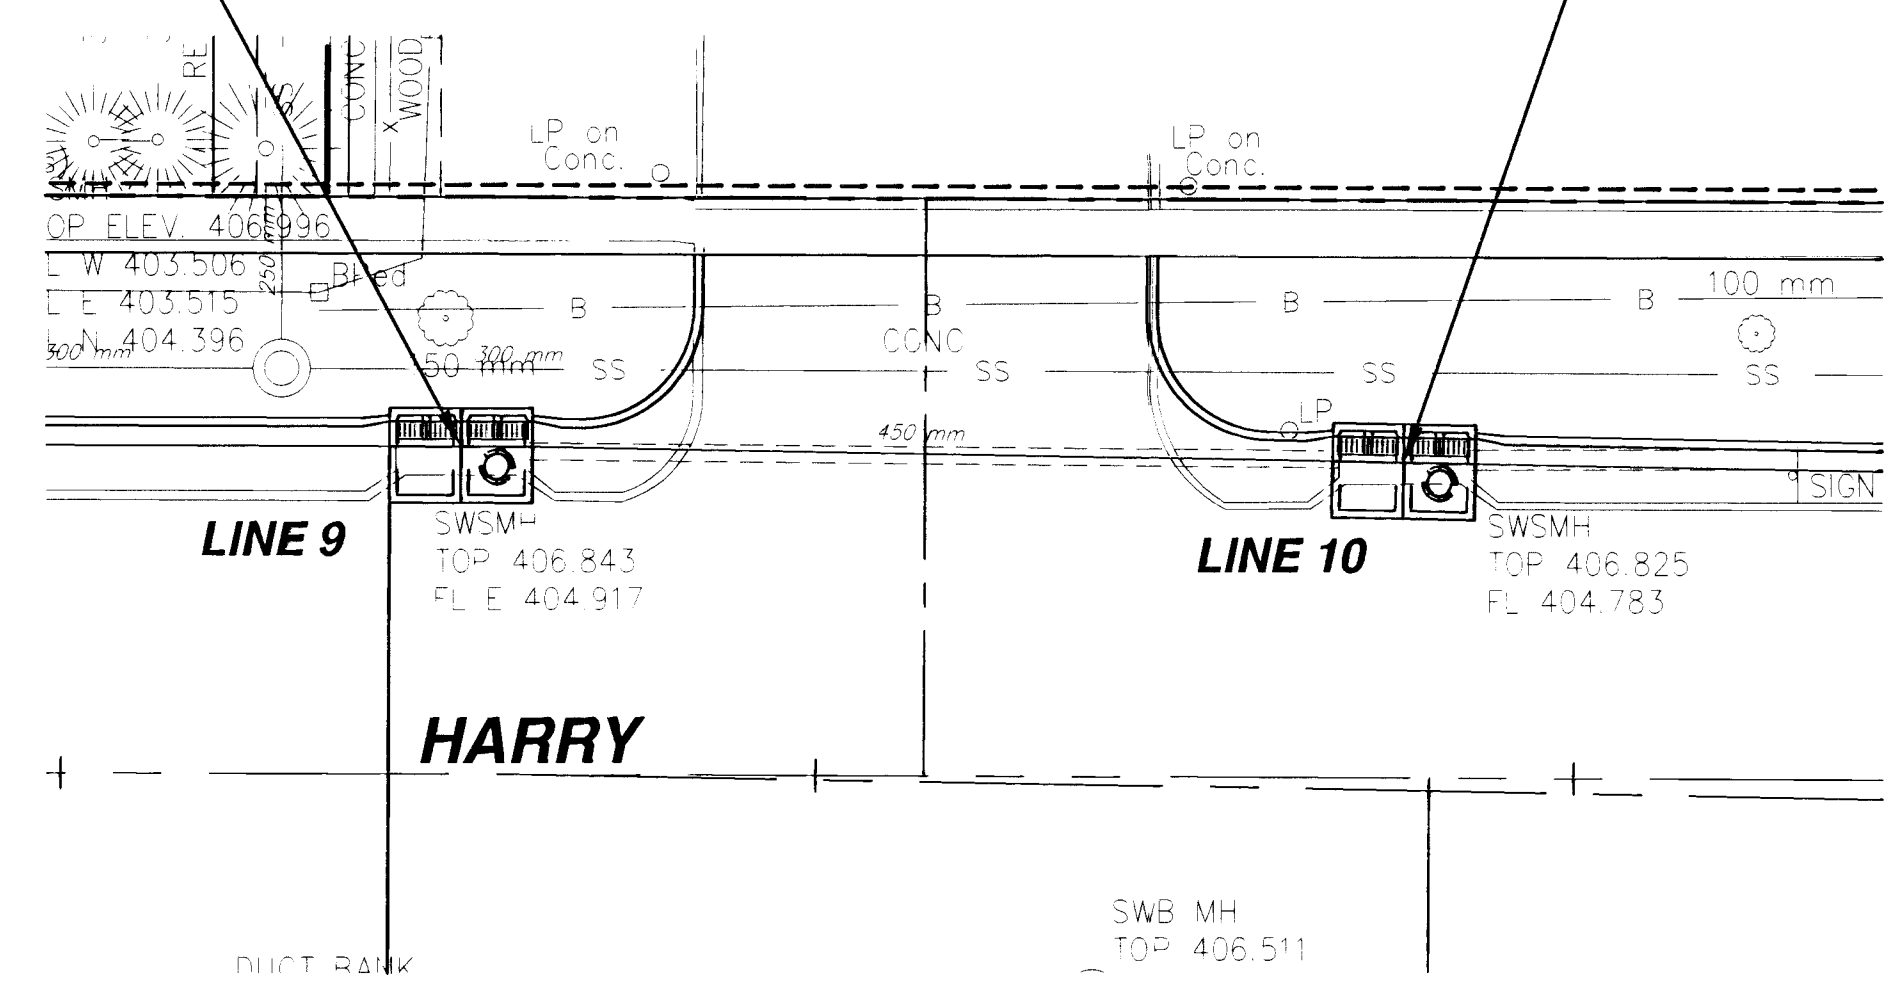

SCALE: 1:200 HORIZ.  
 1:20 VERT.

SCALE: 1:200 HORIZ.  
 1:20 VERT.

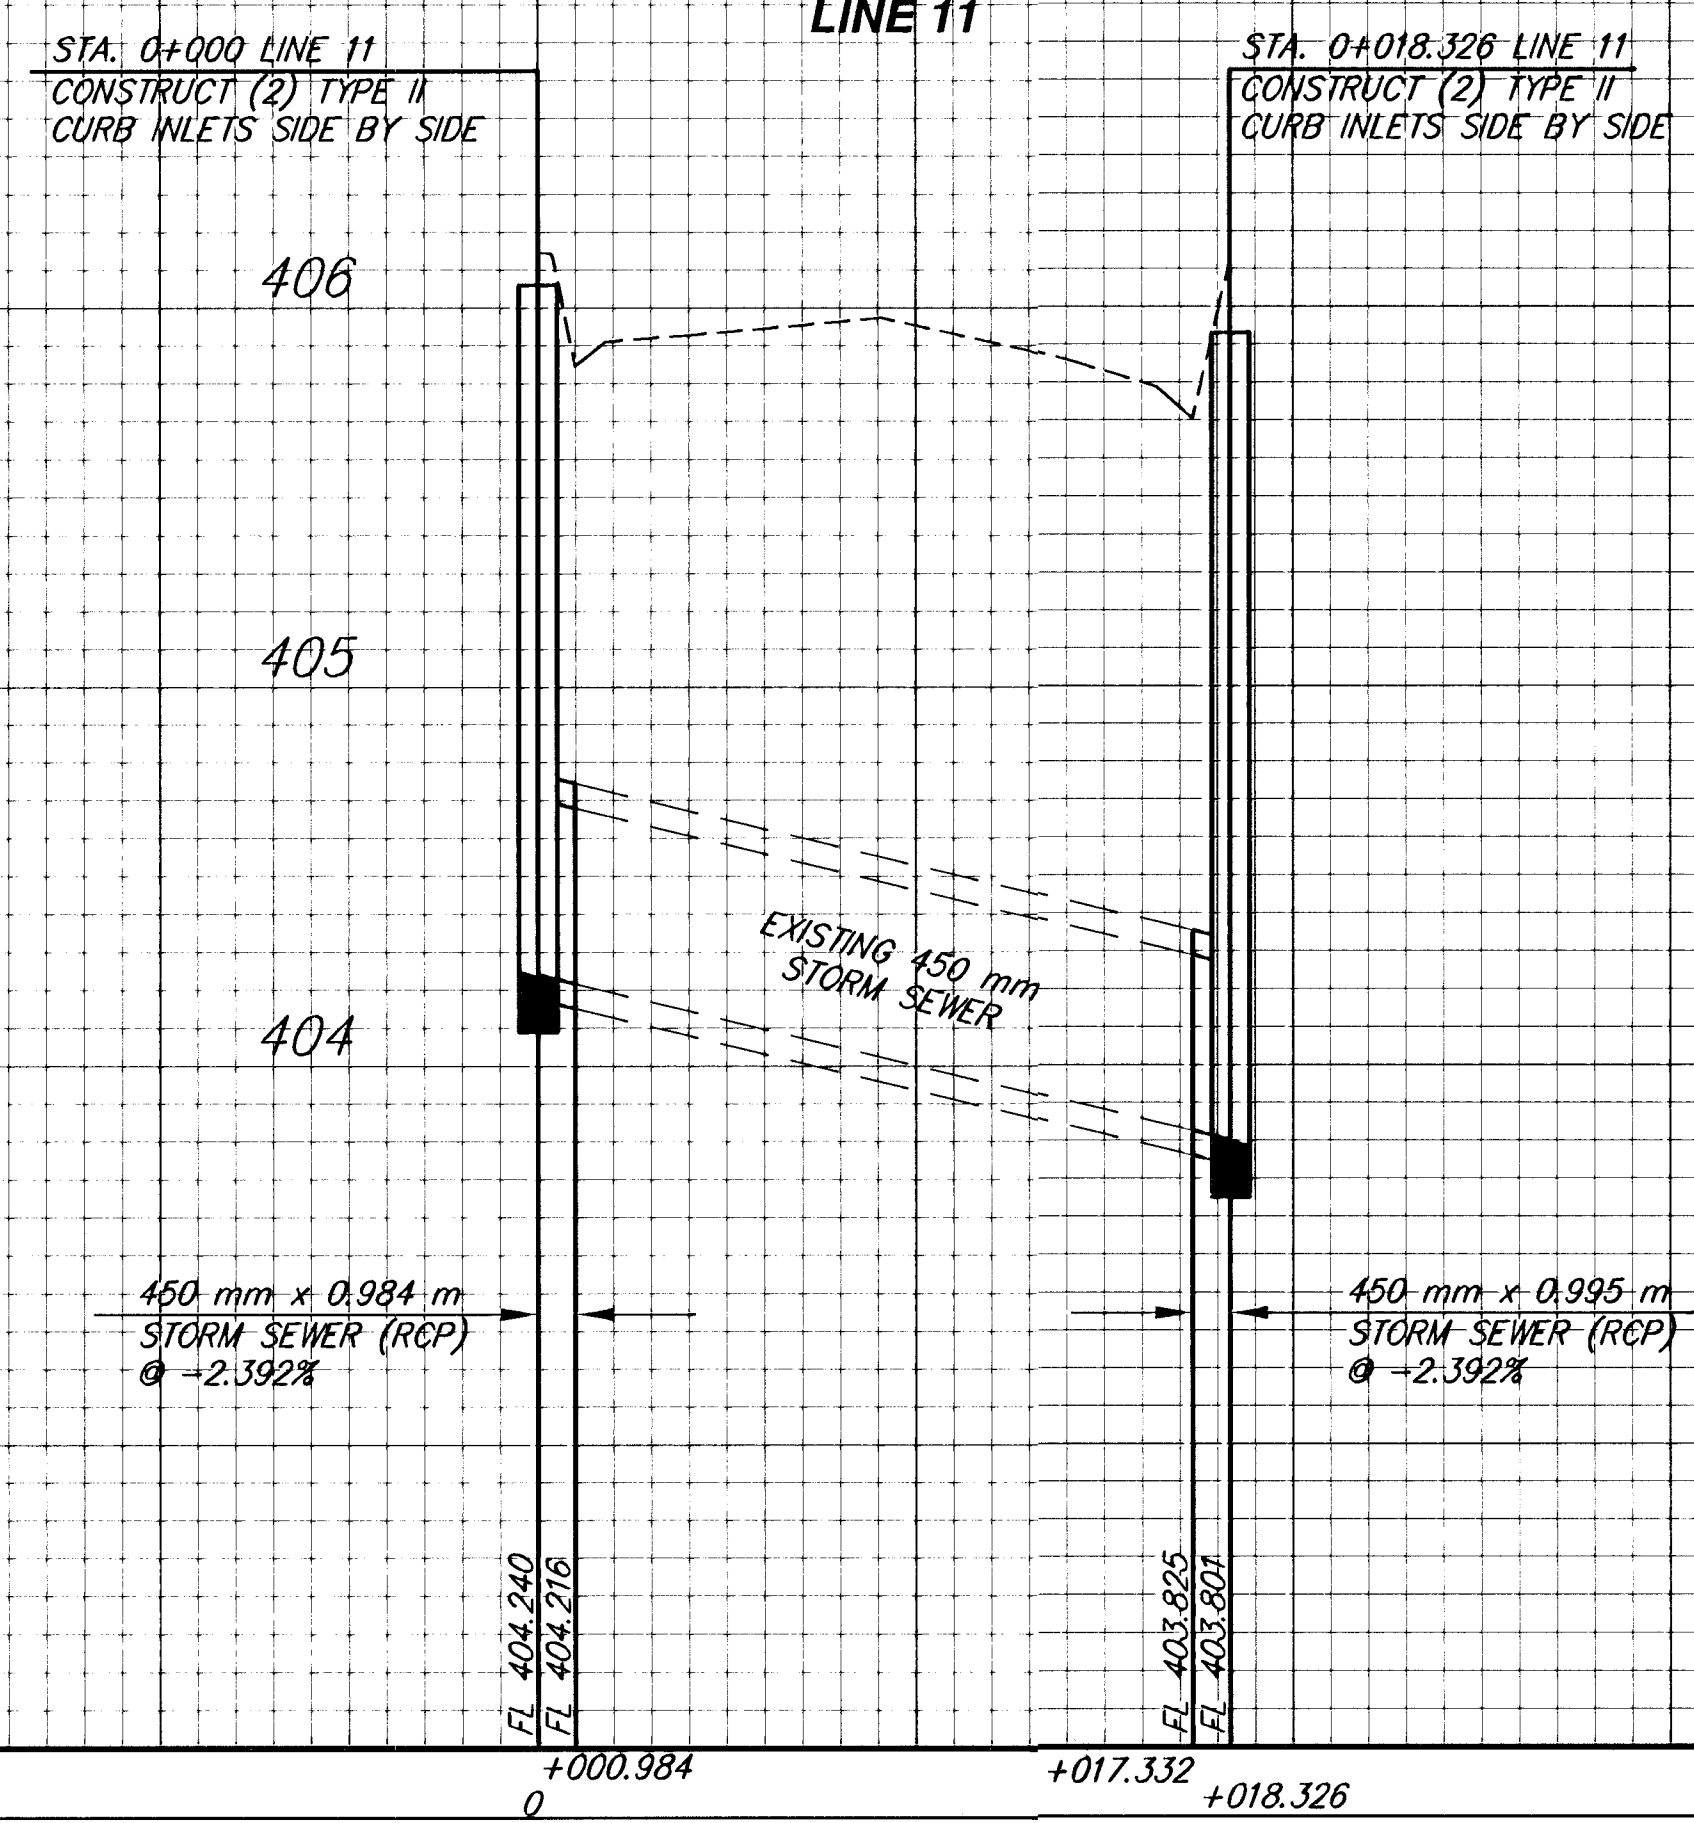

REVISION	DATE	BY	REVISION

PROJECT NUMBER 472-53665	DRAWING FILE SWS Profiles 3
-----------------------------	--------------------------------

HARRY  
 STORM SEWER PLAN & PROFILE  
 WICHITA, KANSAS

**Ruggles & Bohm, P.A.**  
 Engineering, Surveying, Land Planning

924 North Main  
 Wichita, Kansas 67203  
 www.rbkansas.com

(316) 264-8008  
 (316) 264-4621 fax  
 E-mail: info@rbkansas.com

RB JOB  
1524T  
SHEET  
37  
OF  
92