



Construction Sequence - Phase 2

REFERENCES NOTED	BY	DATE
REFERENCES CHECKED		

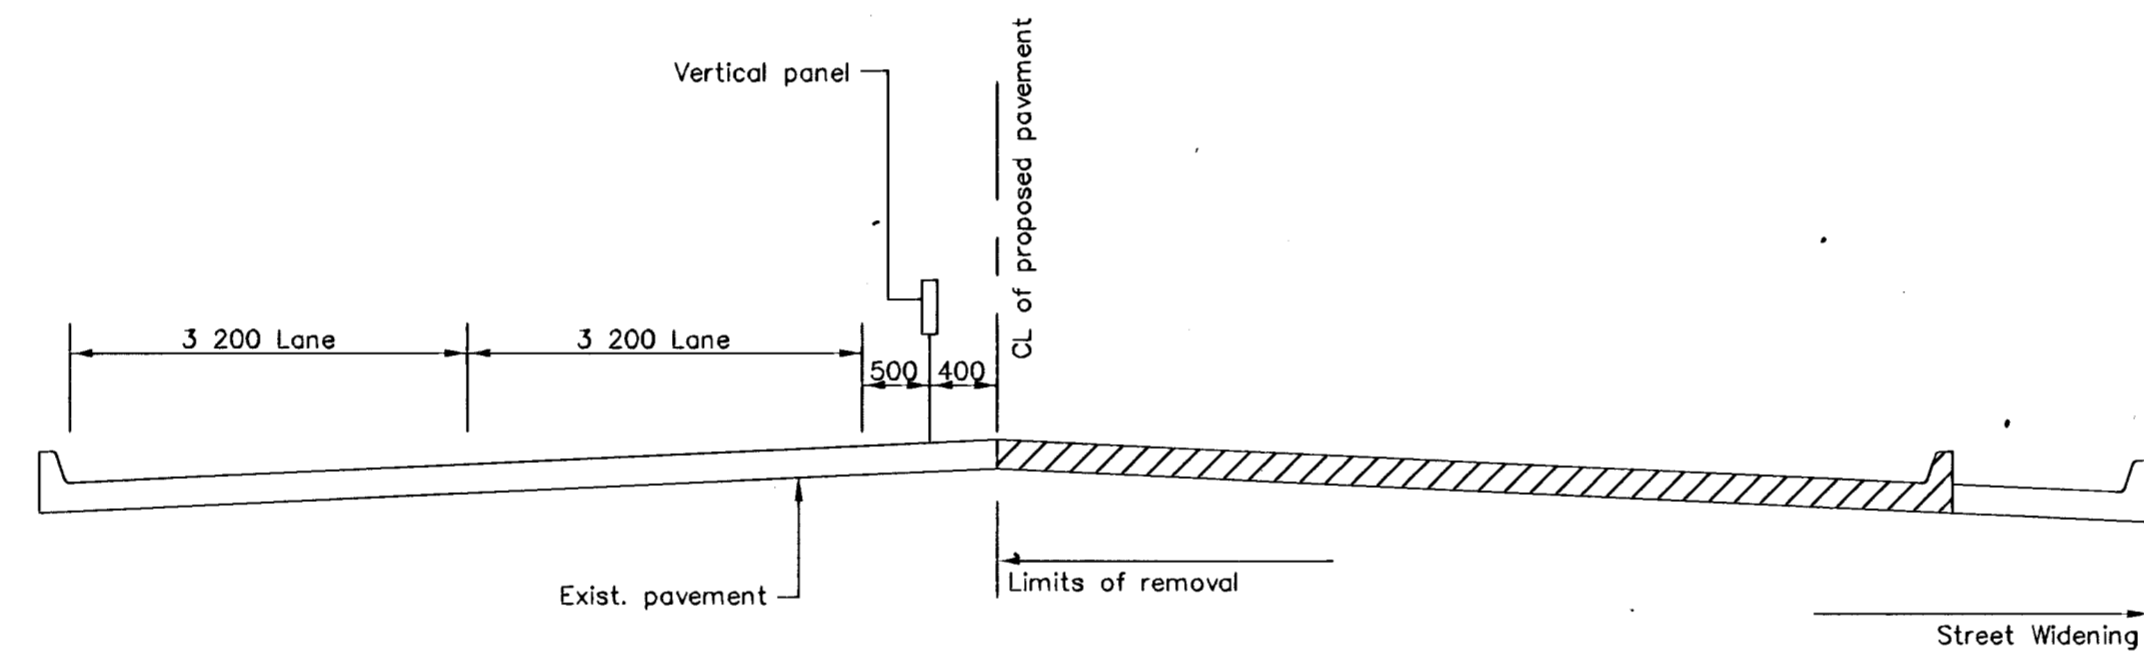

Phase 2 permanent widening, south half of Harry.

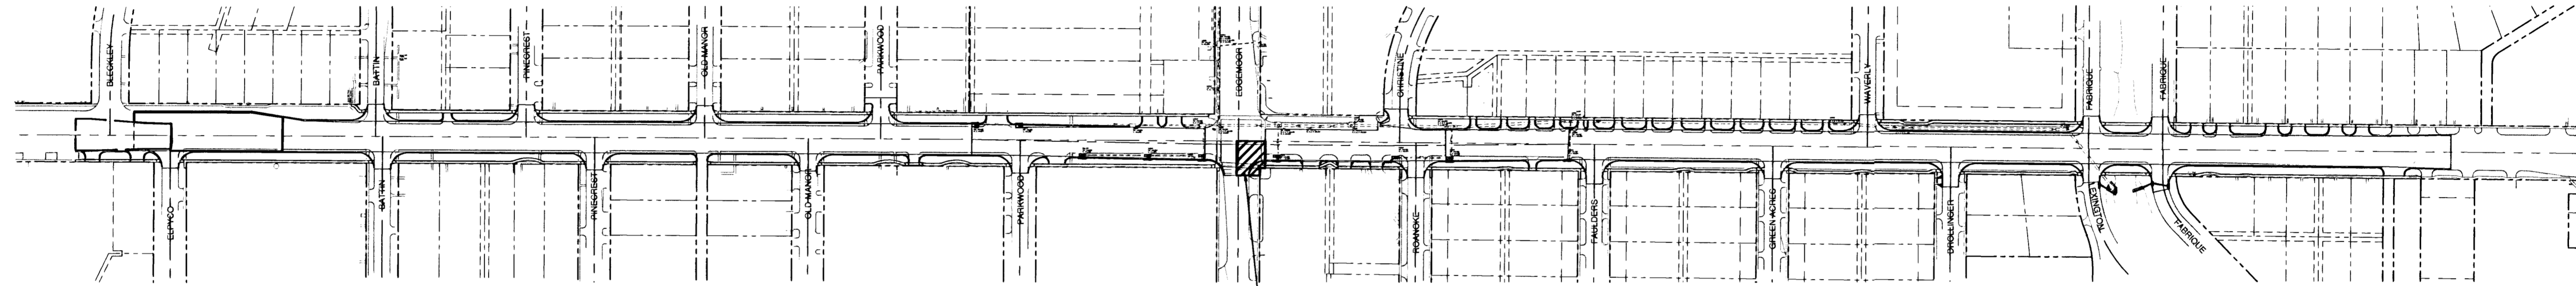

Phase	Handling of Traffic	Major Construction Items	Remarks
1	Traffic control signing installed. Two-way traffic on north half of Harry. Two-way traffic on the east half of Edgemoor.	The contractor will install the storm sewer system to the extent possible and allow traffic through construction. New pavement constructed on the south half of Harry. New pavement constructed on the west half of Edgemoor.	Contractor to maintain access to properties. Paving operations shall be phased at entrances to allow continued access. Existing traffic movements will be utilized during construction with grade differences being adjusted temporarily with the use of asphalt ramps. No more than two (2) consecutive streets may be closed at any time.
2	Move traffic to the west half of Edgemoor.	The contractor will install the storm sewer system to the extent possible and allow traffic through construction. New pavement constructed on the east half of Edgemoor.	Contractor to maintain access to properties. Paving operations shall be phased at entrances to allow continued access. Existing traffic movements will be utilized during construction with grade differences being adjusted temporarily with the use of asphalt ramps. No more than two (2) consecutive streets may be closed at any time.
3	Move traffic to the south half of Harry.	New pavement constructed on the north half of Harry. (Complete paving project). Complete remaining storm sewer system.	Contractor to maintain access to properties. Paving operations shall be phased at entrances to allow continued access. Existing traffic movements will be utilized during construction with grade differences being adjusted temporarily with the use of asphalt ramps. West of Edgemoor - No more than two (2) consecutive streets may be closed at any time. East of Edgemoor - No two (2) consecutive streets may be closed at the same time.
4			

General Notes

All signs and pavement markings conflicting with this traffic control shall be covered or removed as directed by the engineer.

As the various construction activities progress, certain situations may arise which will preclude adhering to the original construction sequences or which in the opinion of the contractor, would readily adapt themselves to a more efficient phasing operation. Should this occur, the contractor may submit to the engineer an alternate plan for approval.

Two way traffic will be maintained on Harry Street and Edgemoor at all times. Asphalt used in the construction of the temporary pavement shall be standard City of Wichita base mix consistency and 150mm thick. **NO COLD PATCH OR MILLINGS ALLOWED.**

Contractor shall maintain existing drainage system nearly as possible during construction, or supplement the existing system with temporary pipes. Temporary pipes shall be removed or filled per City Standards before final construction.

**HARRY**  
Construction Staging and Sequencing – Phase 2  
WICHITA, KANSAS

	<b>Ruggles &amp; Bohm, P.A.</b> Engineering, Surveying, Land Planning		DESIGN MWS	SHEET 48 OF 92
	924 North Main Wichita, Kansas 67203 www.rbkansas.com		DRAWN TEB REVIEW UTILITY DATE Feb. 3, 2003	
DRAWING FILE const_sequencing2		PROJECT NUMBER 472-83685		