




**STANDARD WHEELCHAIR RAMP
CONSTRUCTION DETAIL FOR STREETS
WITH COMBINED CURB & GUTTER
(TYPE A)**

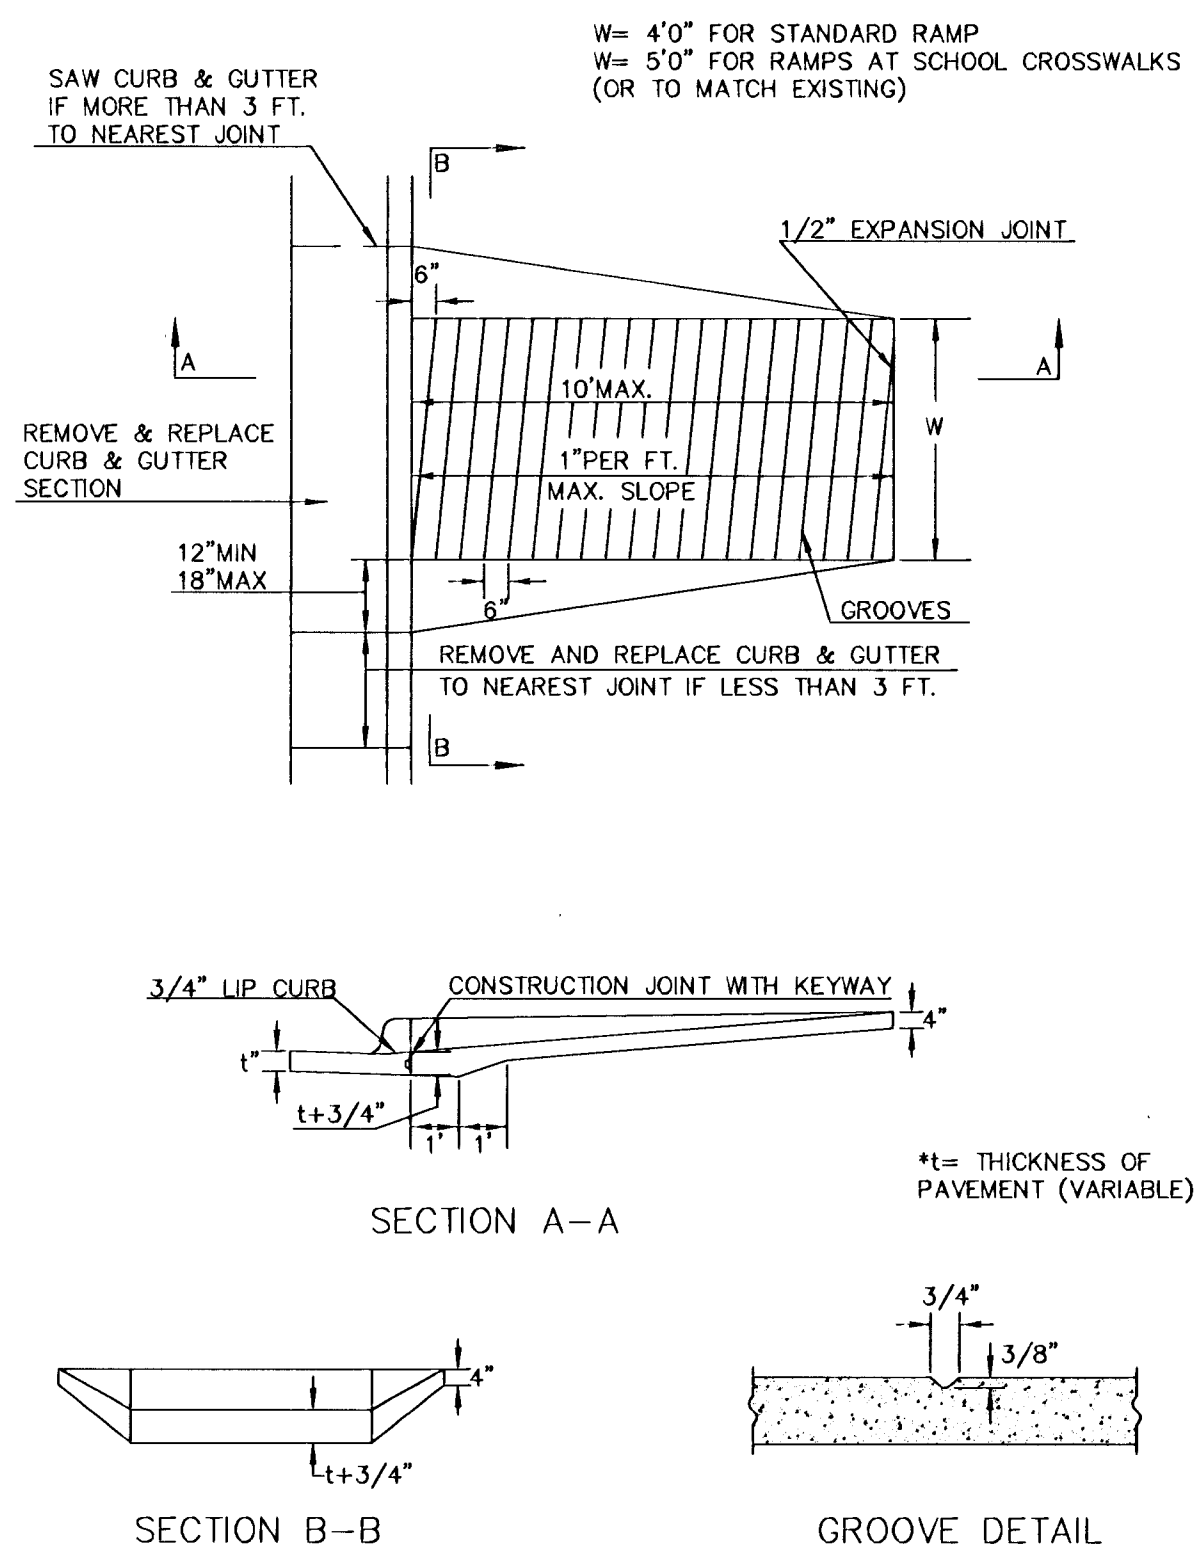


**STANDARD WHEELCHAIR RAMP CONSTRUCTION DETAIL FOR
CONCRETE STREETS WITH MONOLITHIC CURB
(TYPE A)**

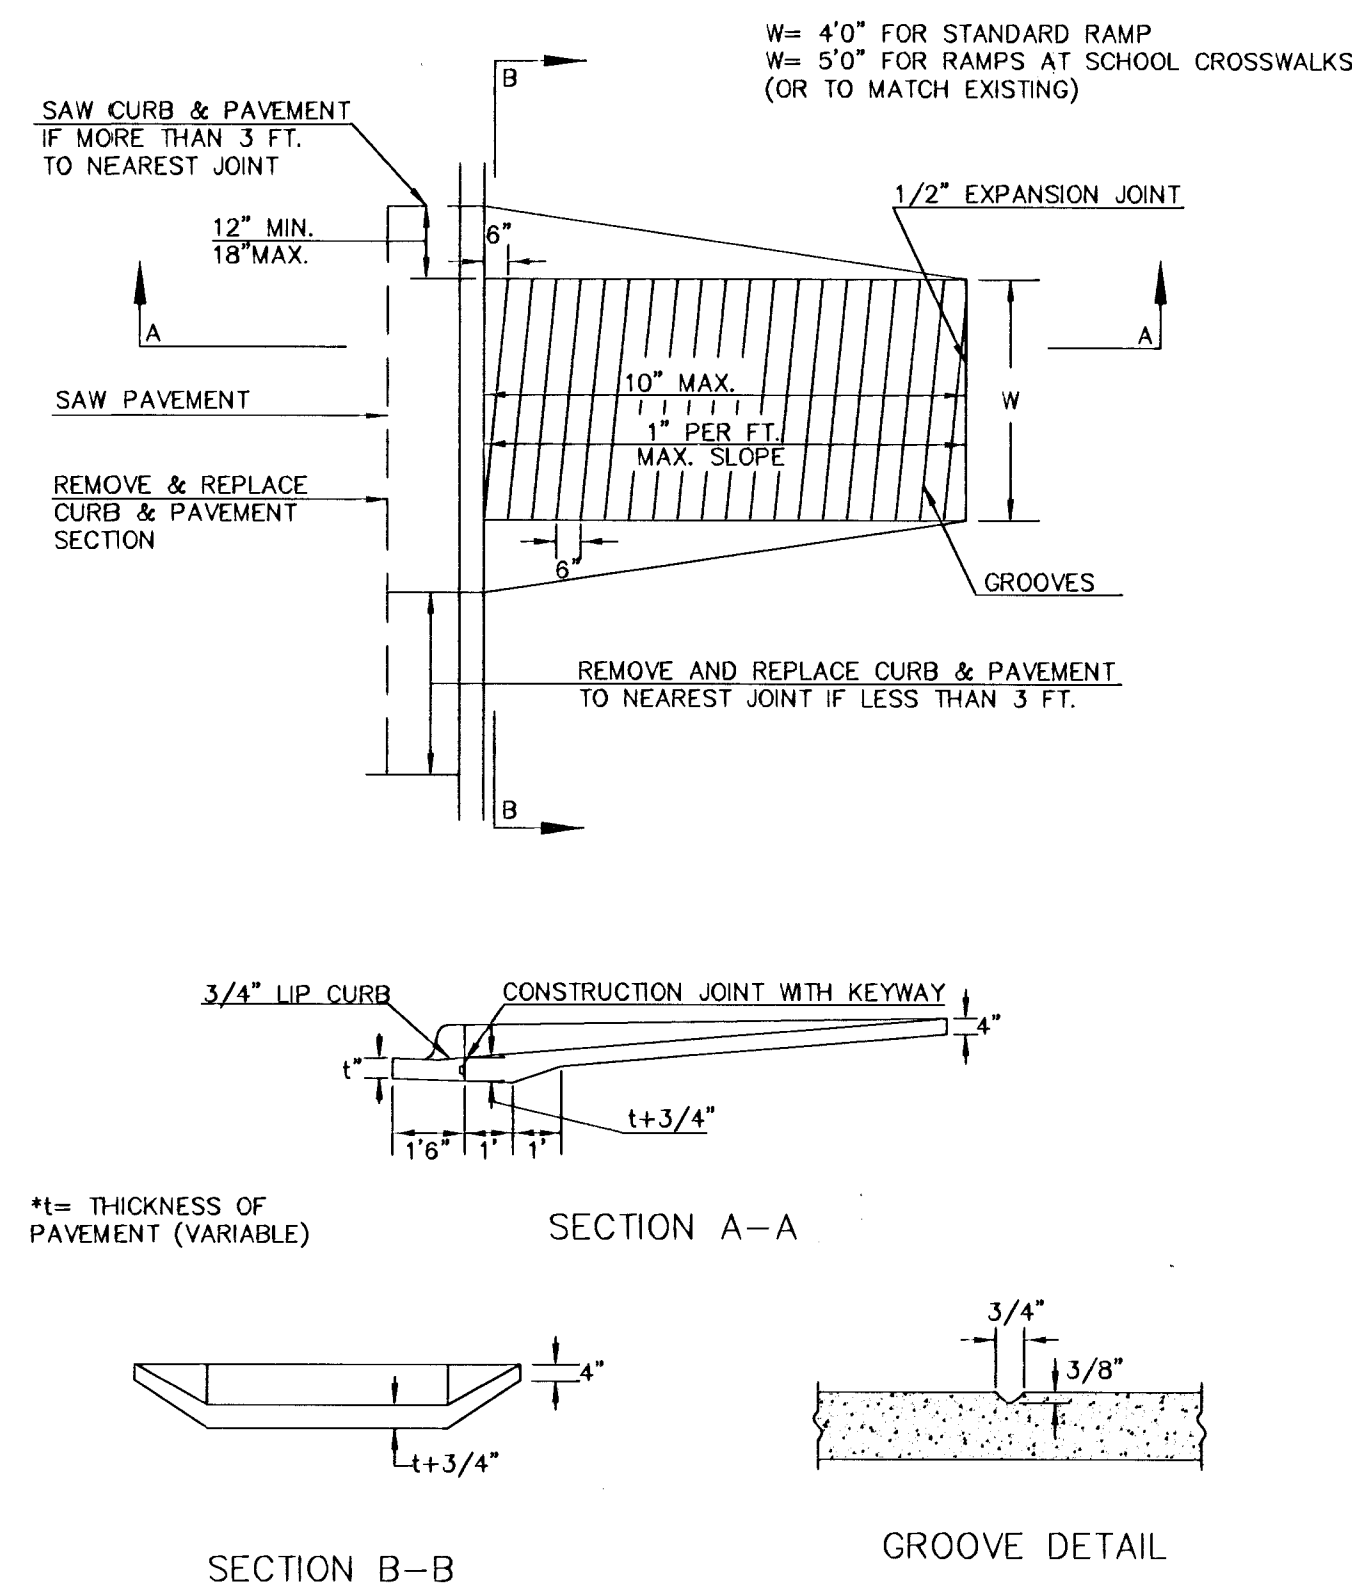


**STANDARD WHEELCHAIR RAMP CONSTRUCTION DETAIL FOR
STREETS WITH COMBINED CURB & GUTTER AND FULL WALK
(TYPE B)**

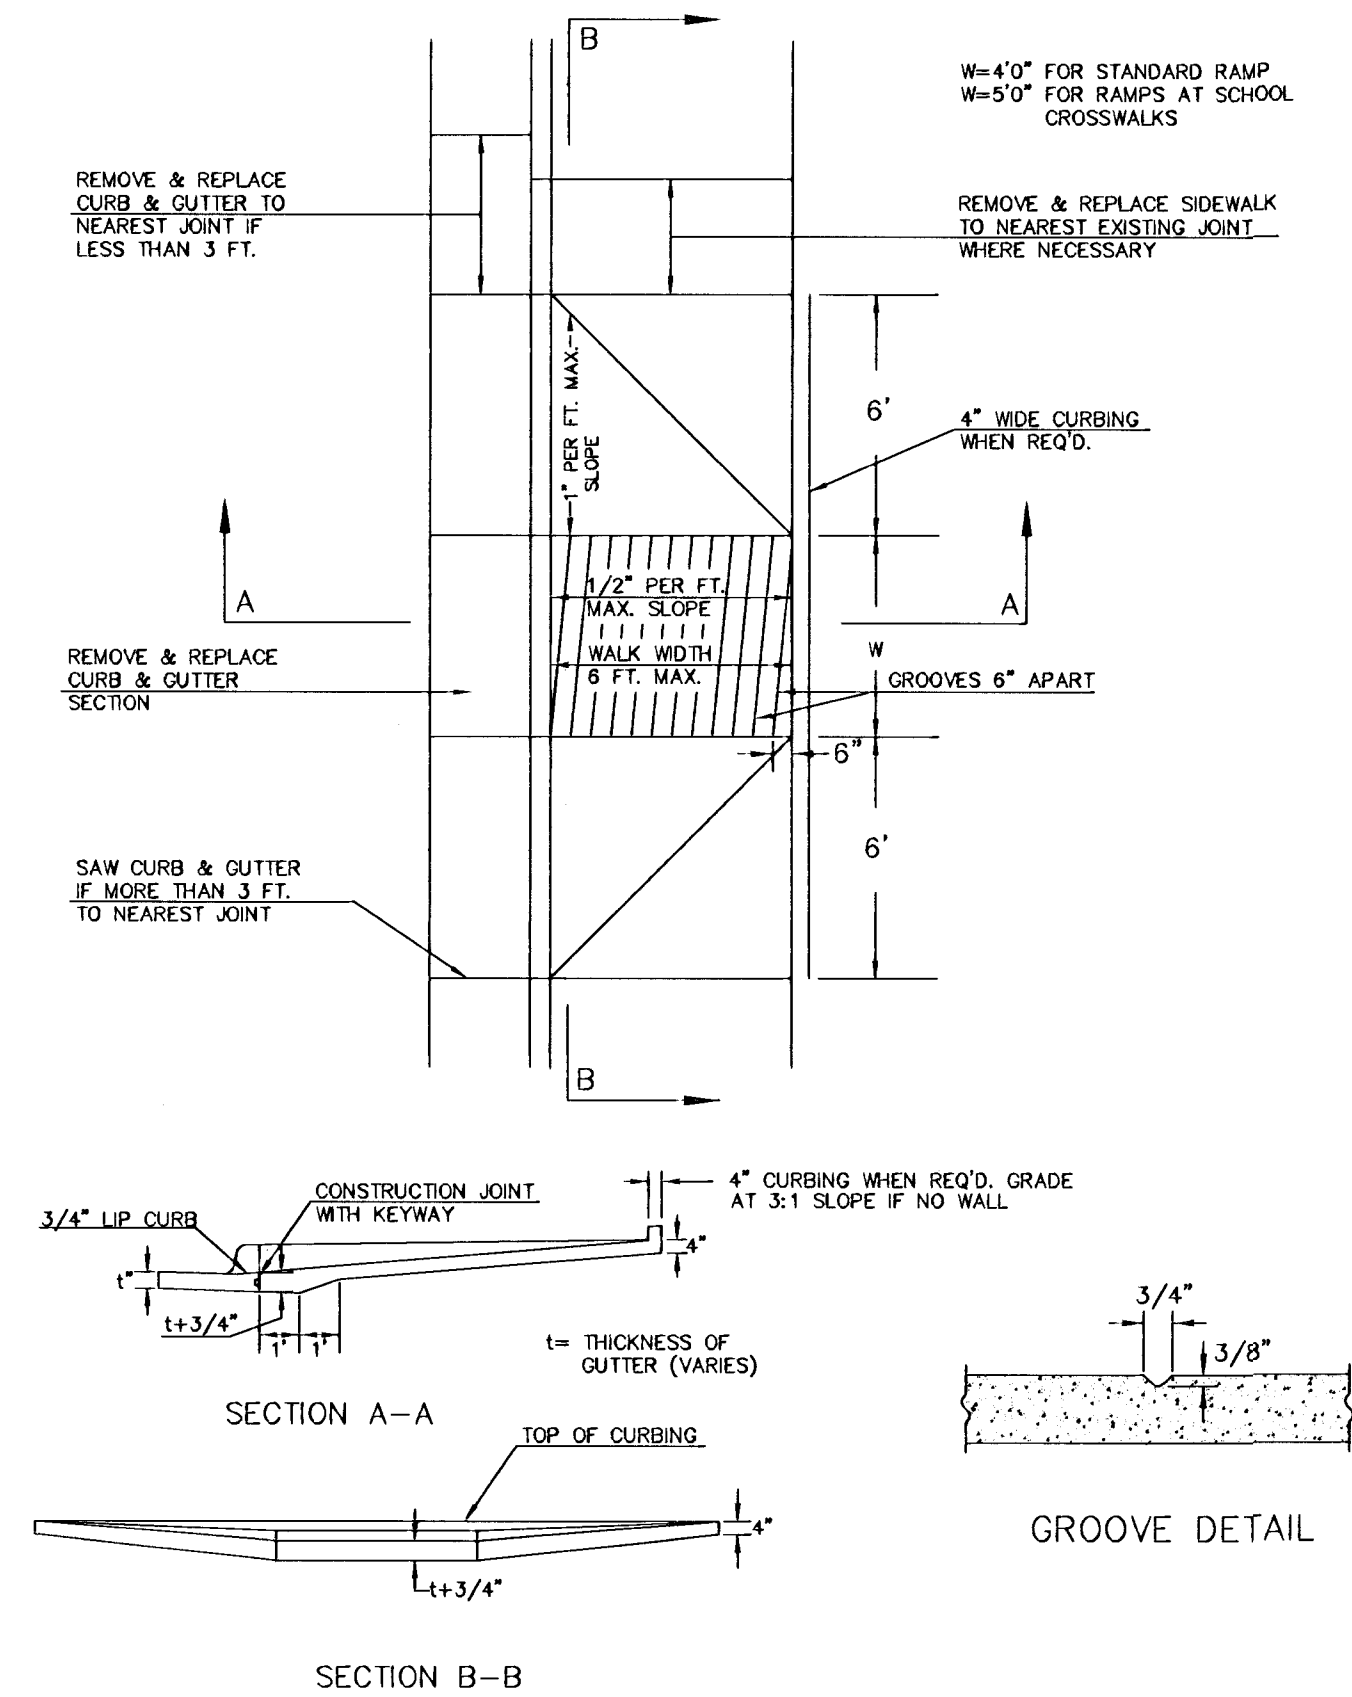


**STANDARD WHEELCHAIR RAMP CONSTRUCTION DETAIL FOR
STREETS WITH MONOLITHIC CURB AND FULL WALK
(TYPE B)**

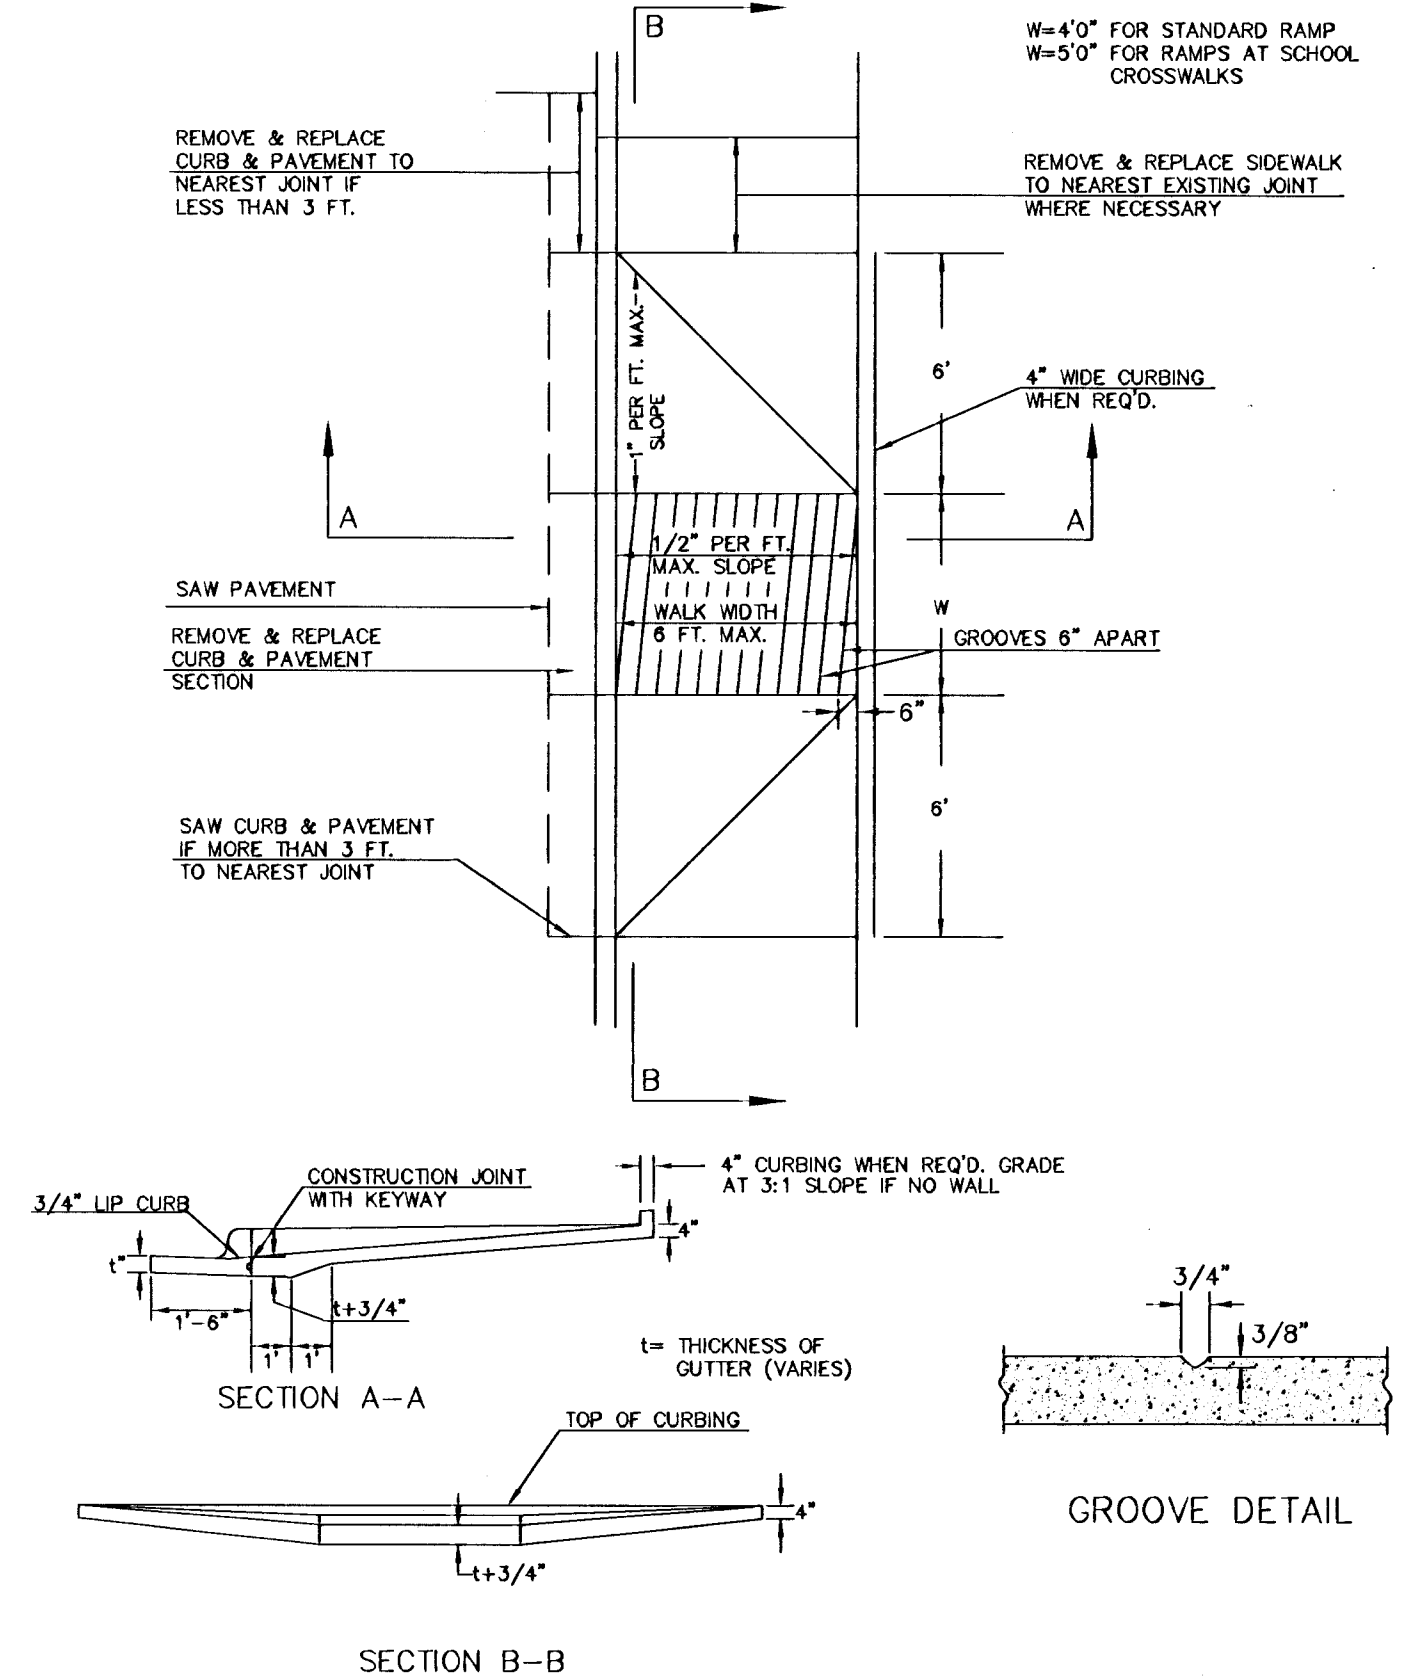


**STANDARD WHEELCHAIR RAMP CONSTRUCTION DETAIL FOR
STREET WITH COMBINED CURB AND GUTTER ON RADIUS
WITH 6'± FROM BACK OF CURB TO PROPERTY CORNER
(TYPE C)**

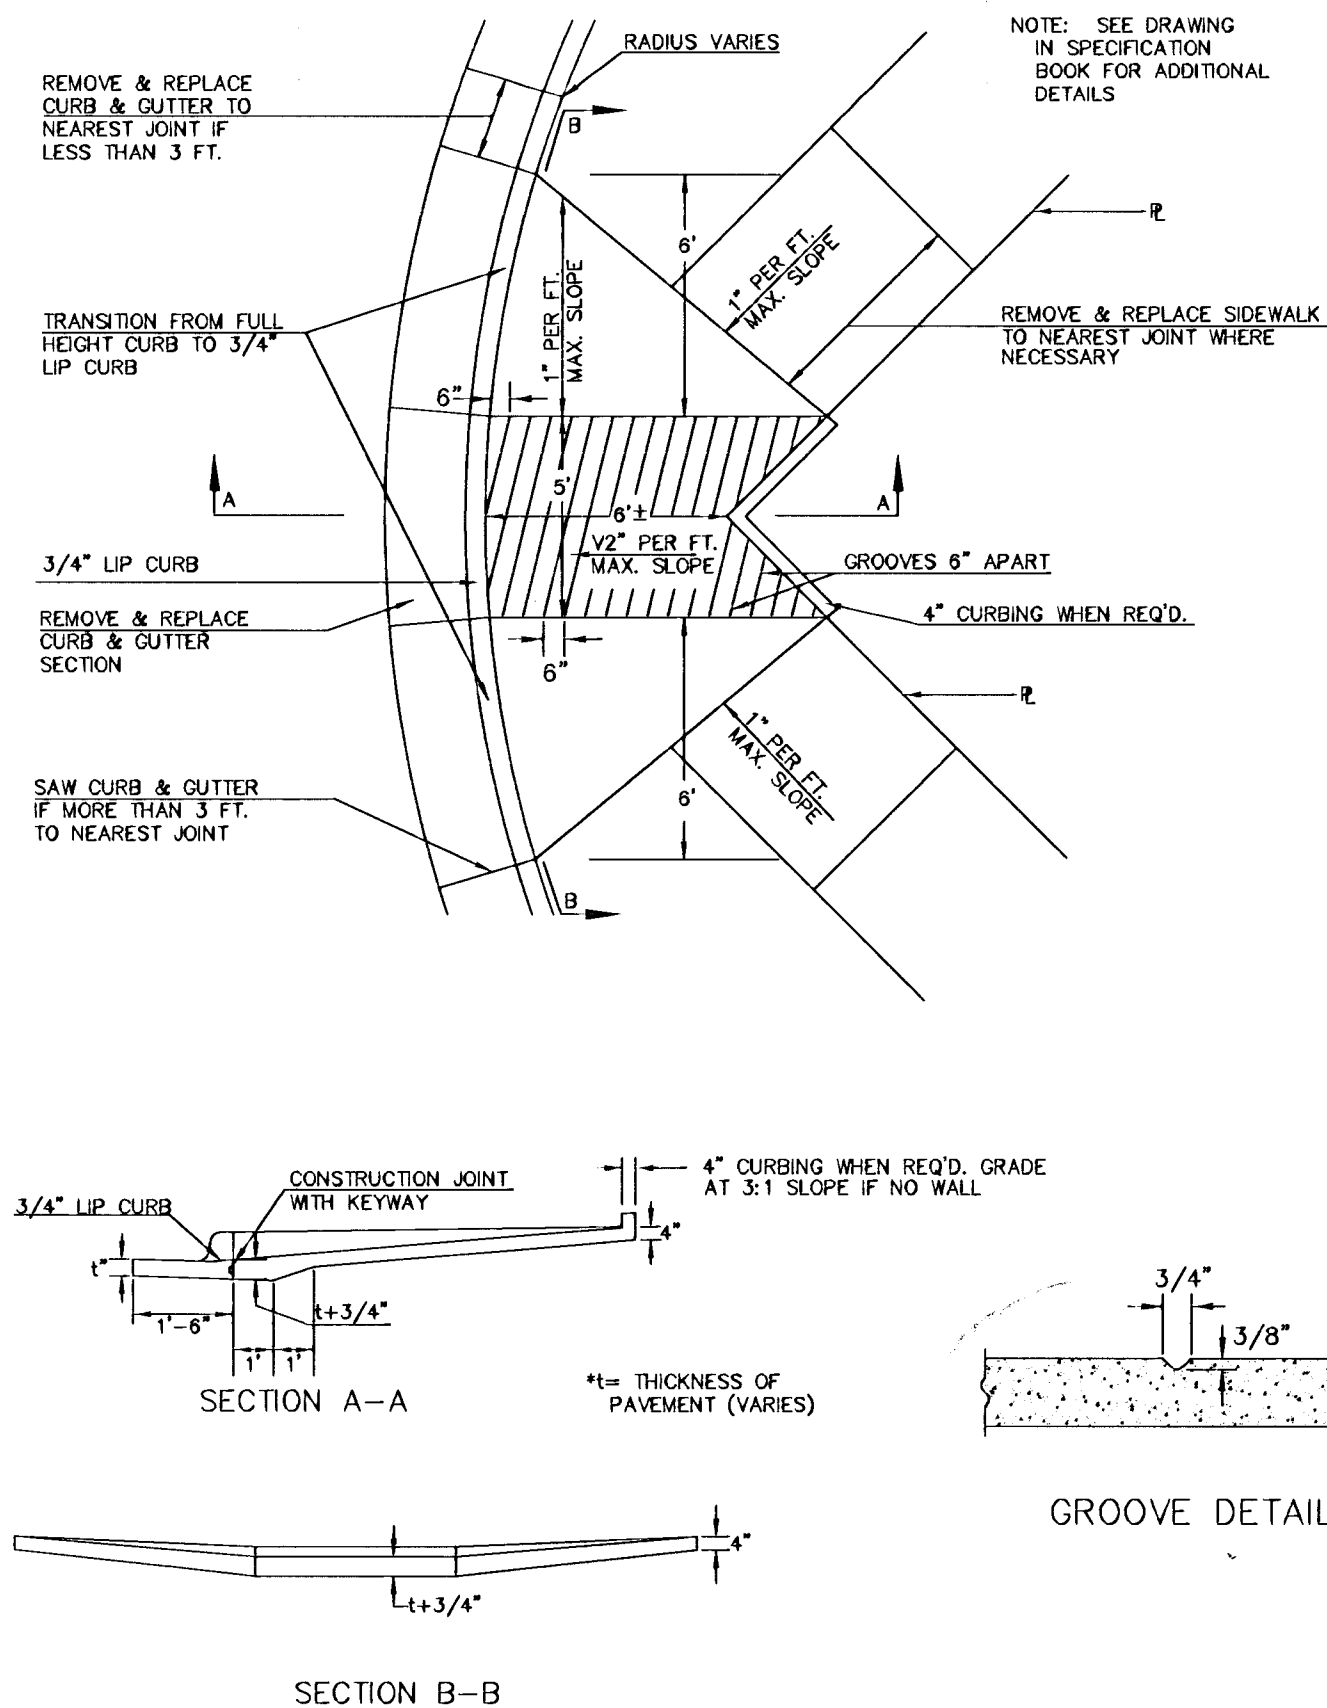


**STANDARD WHEELCHAIR RAMP CONSTRUCTION DETAIL FOR
STREET WITH MONOLITHIC CURB ON RADIUS
WITH 6'± FROM BACK OF CURB TO PROPERTY CORNER
(TYPE C)**

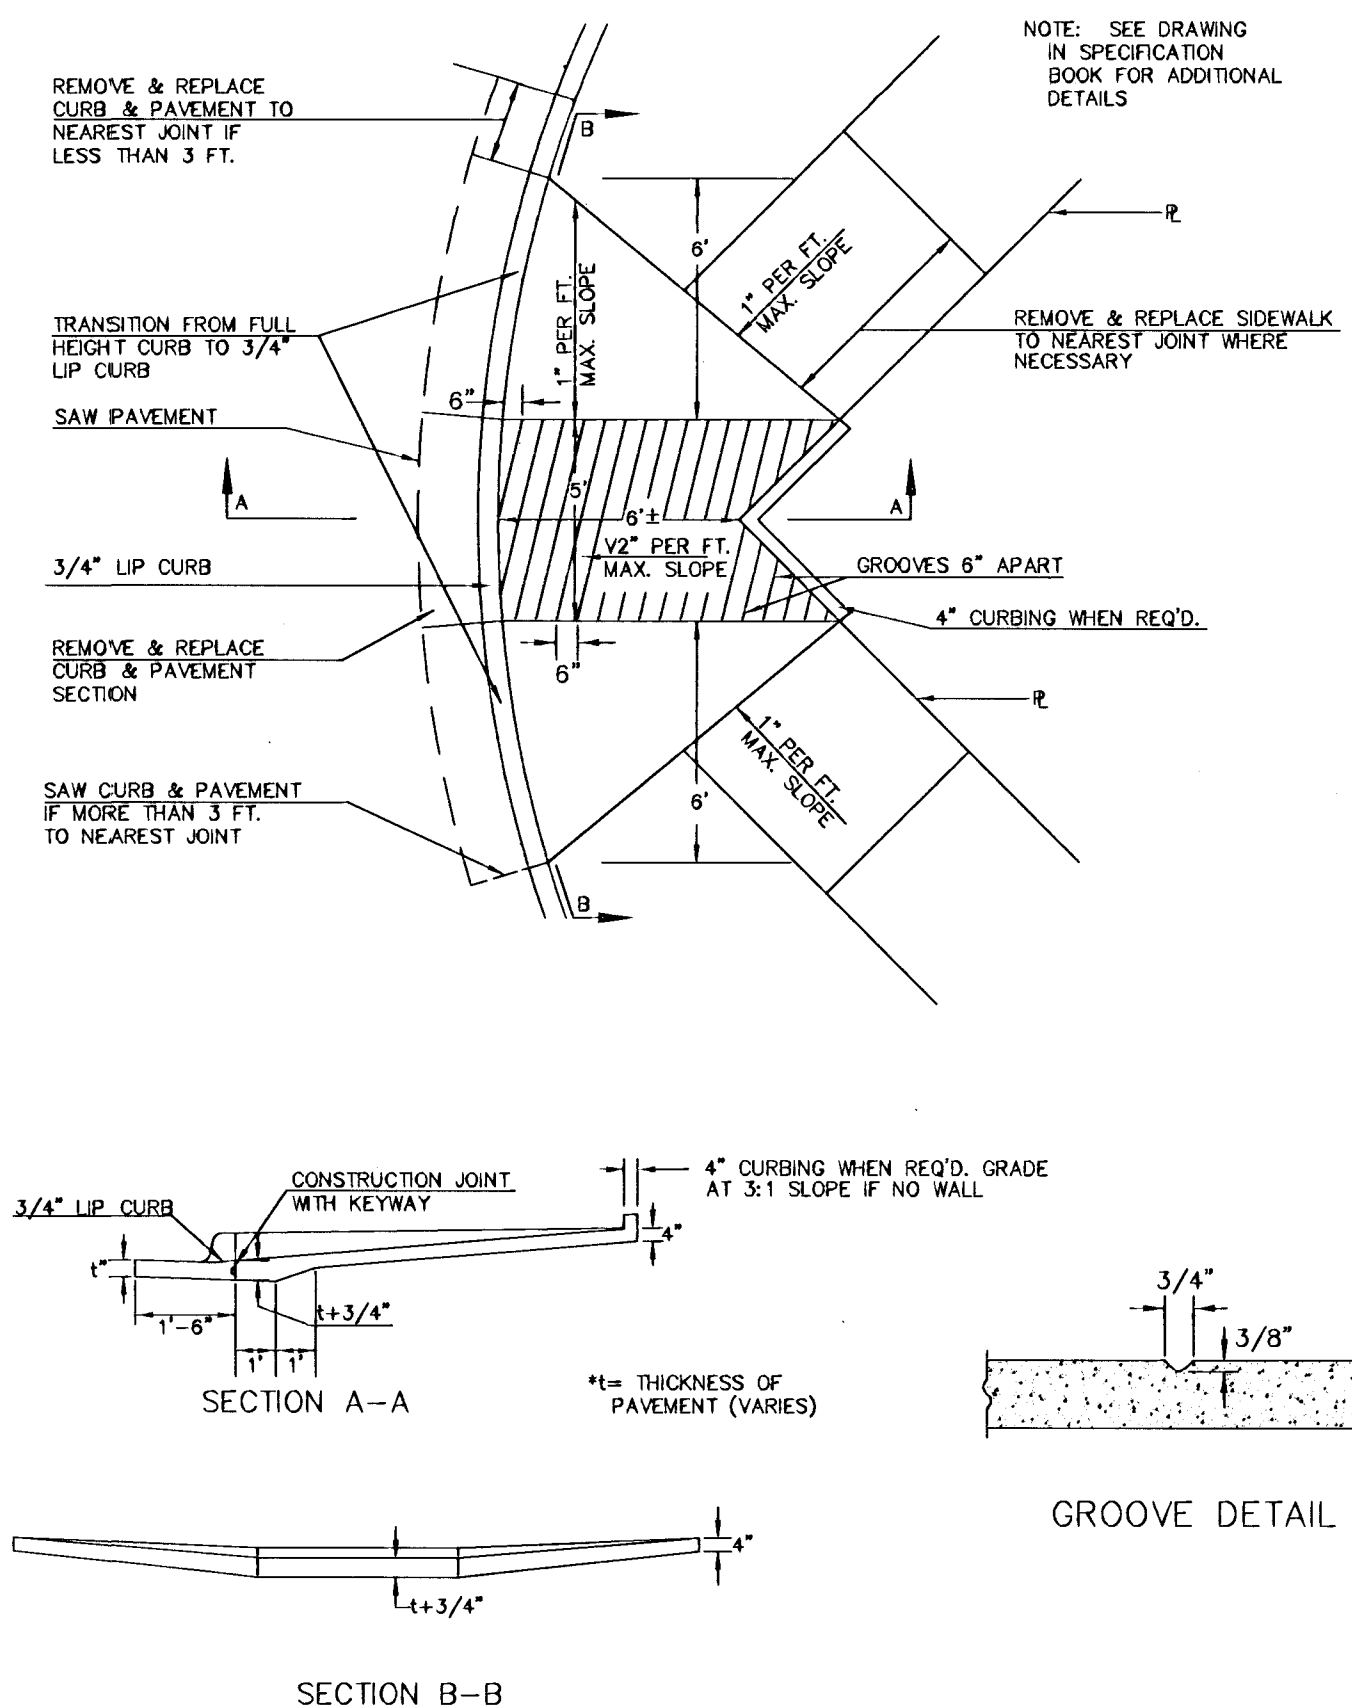


**STANDARD WHEELCHAIR RAMP CONSTRUCTION DETAIL FOR
STREETS WITH COMBINED CURB & GUTTER
WITH ONE FULL SIDEWALK
(TYPE D)**

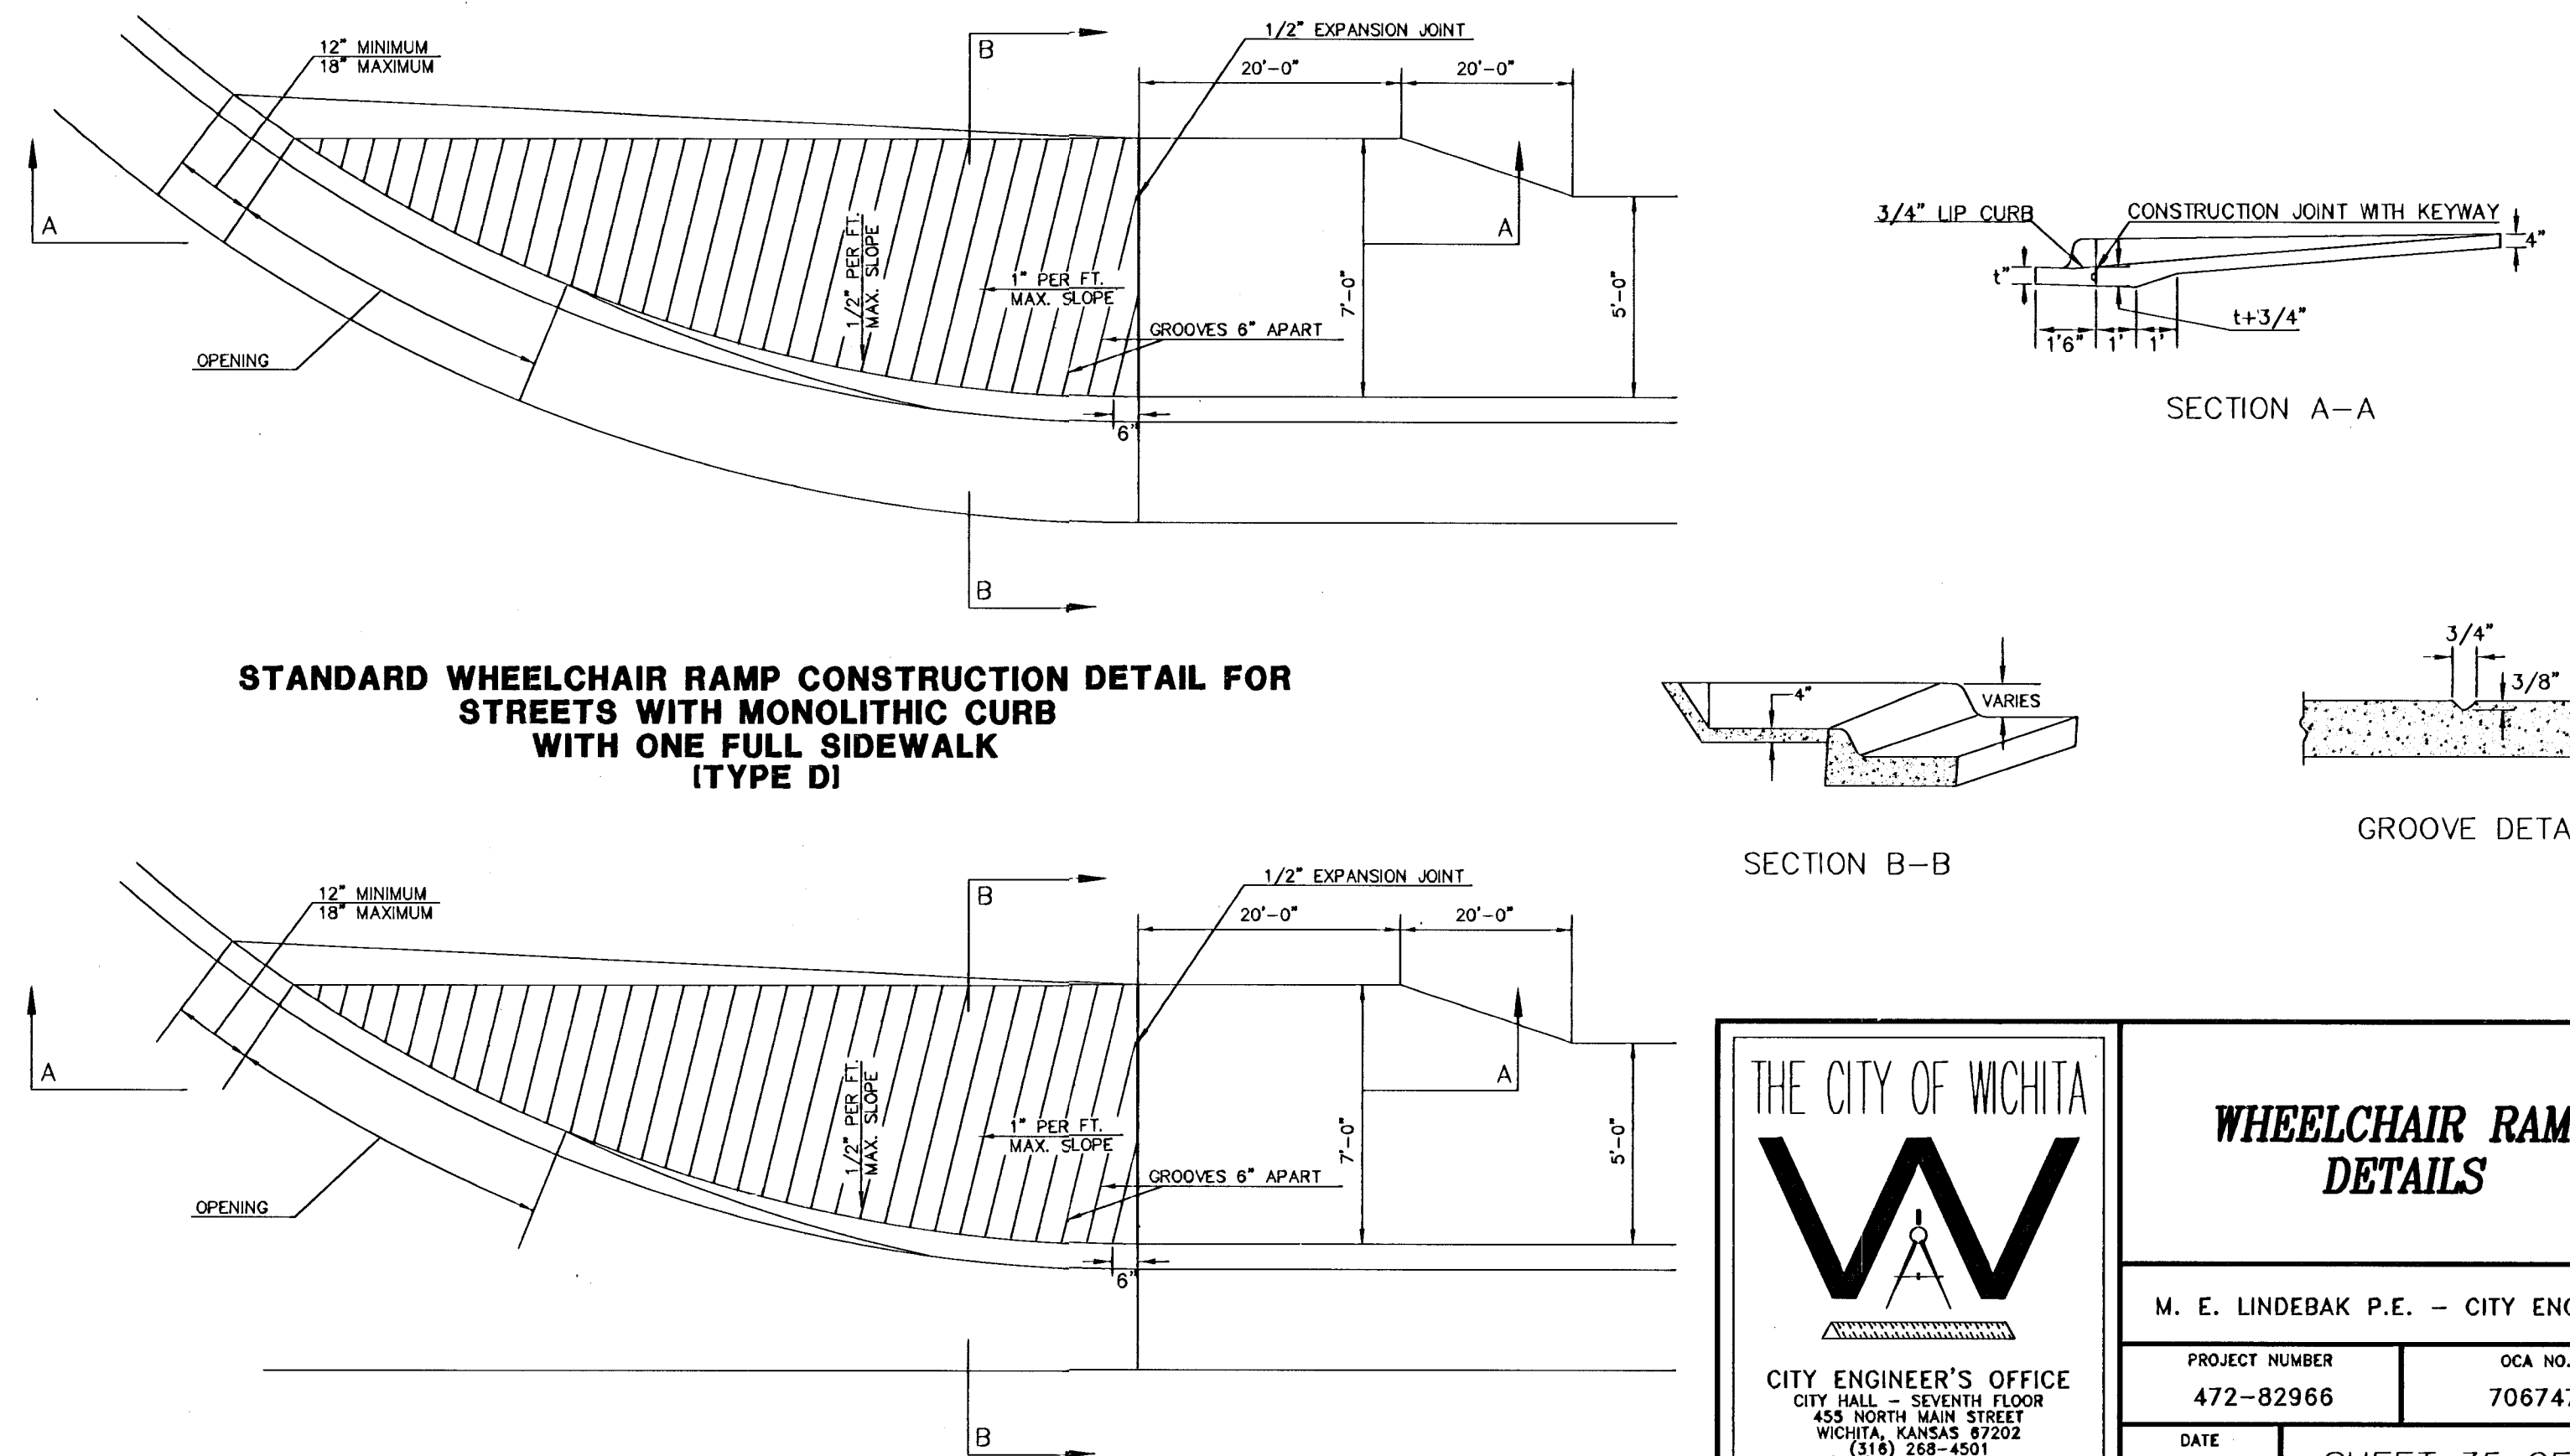

**STANDARD WHEELCHAIR RAMP CONSTRUCTION DETAIL FOR
STREETS WITH MONOLITHIC CURB
WITH ONE FULL SIDEWALK
(TYPE D)**

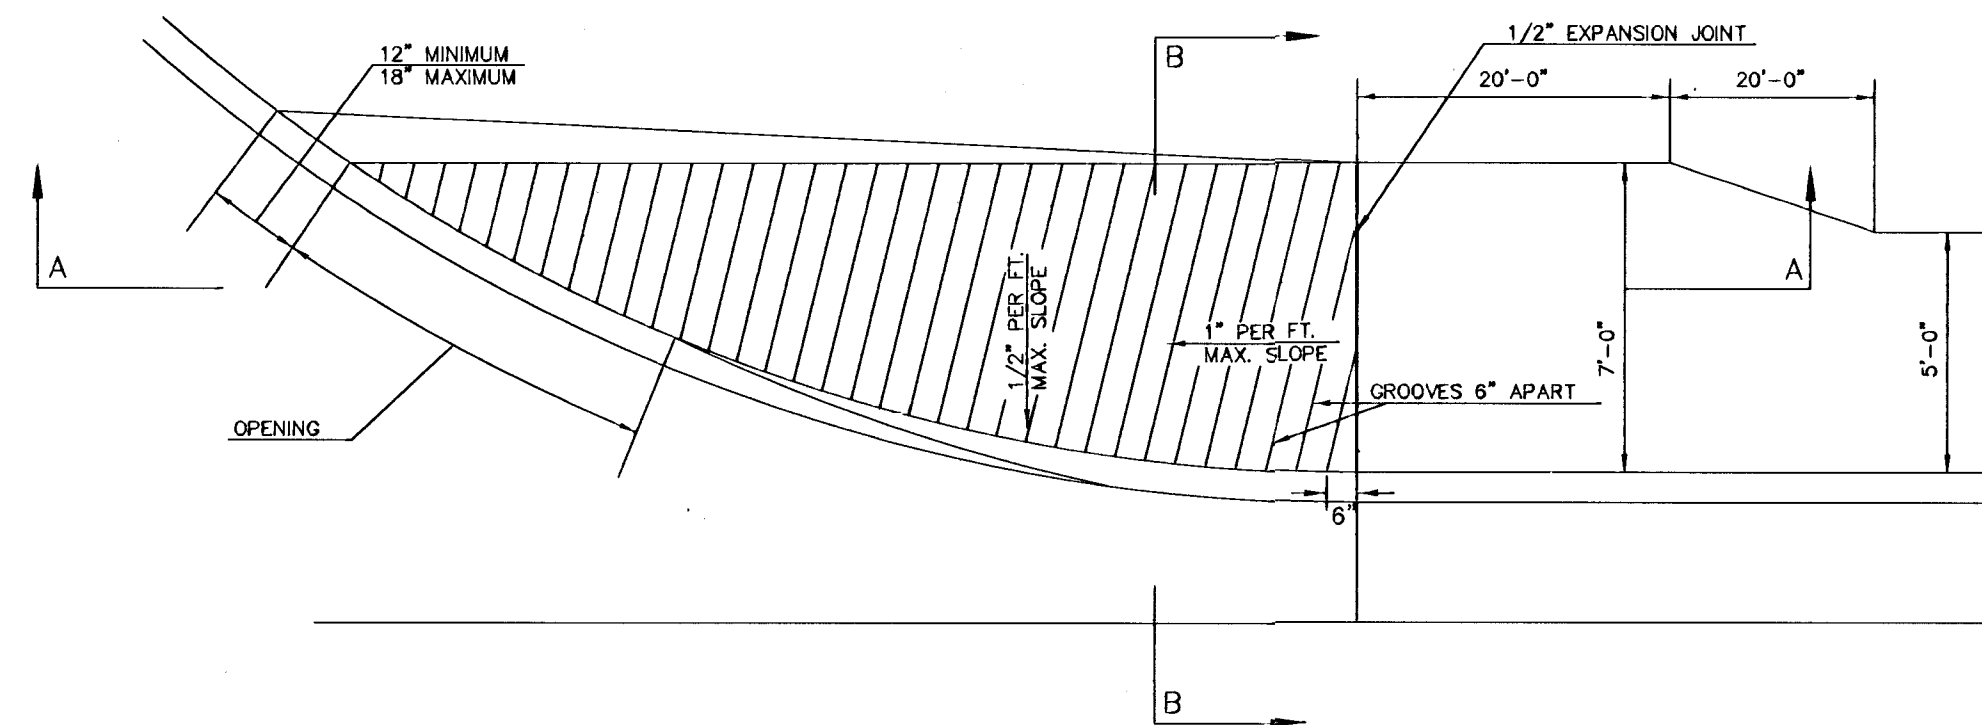

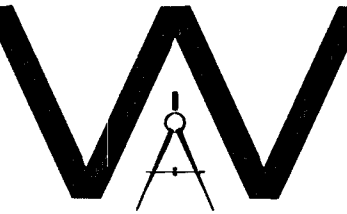THE CITY OF WICHITA  CITY ENGINEER'S OFFICE CITY HALL - SEVENTH FLOOR 455 NORTH MAIN STREET WICHITA, KANSAS 67202 (316) 268-4501 (316) 268-4114 FAX		WHEELCHAIR RAMP DETAILS	
M. E. LINDEBAK P.E. - CITY ENGINEER			
PROJECT NUMBER 472-82966		OCA NO. 706747	
DATE MAR 96		SHEET 35 OF 87	