



FHWA REGION NO.	STATE	PROJECT NUMBER	FISCAL YEAR	SHEET NUMBER	TOTAL SHEETS
7	KANSAS	87 N-0229-01 CMQ-N022 (901)	2002	5	62

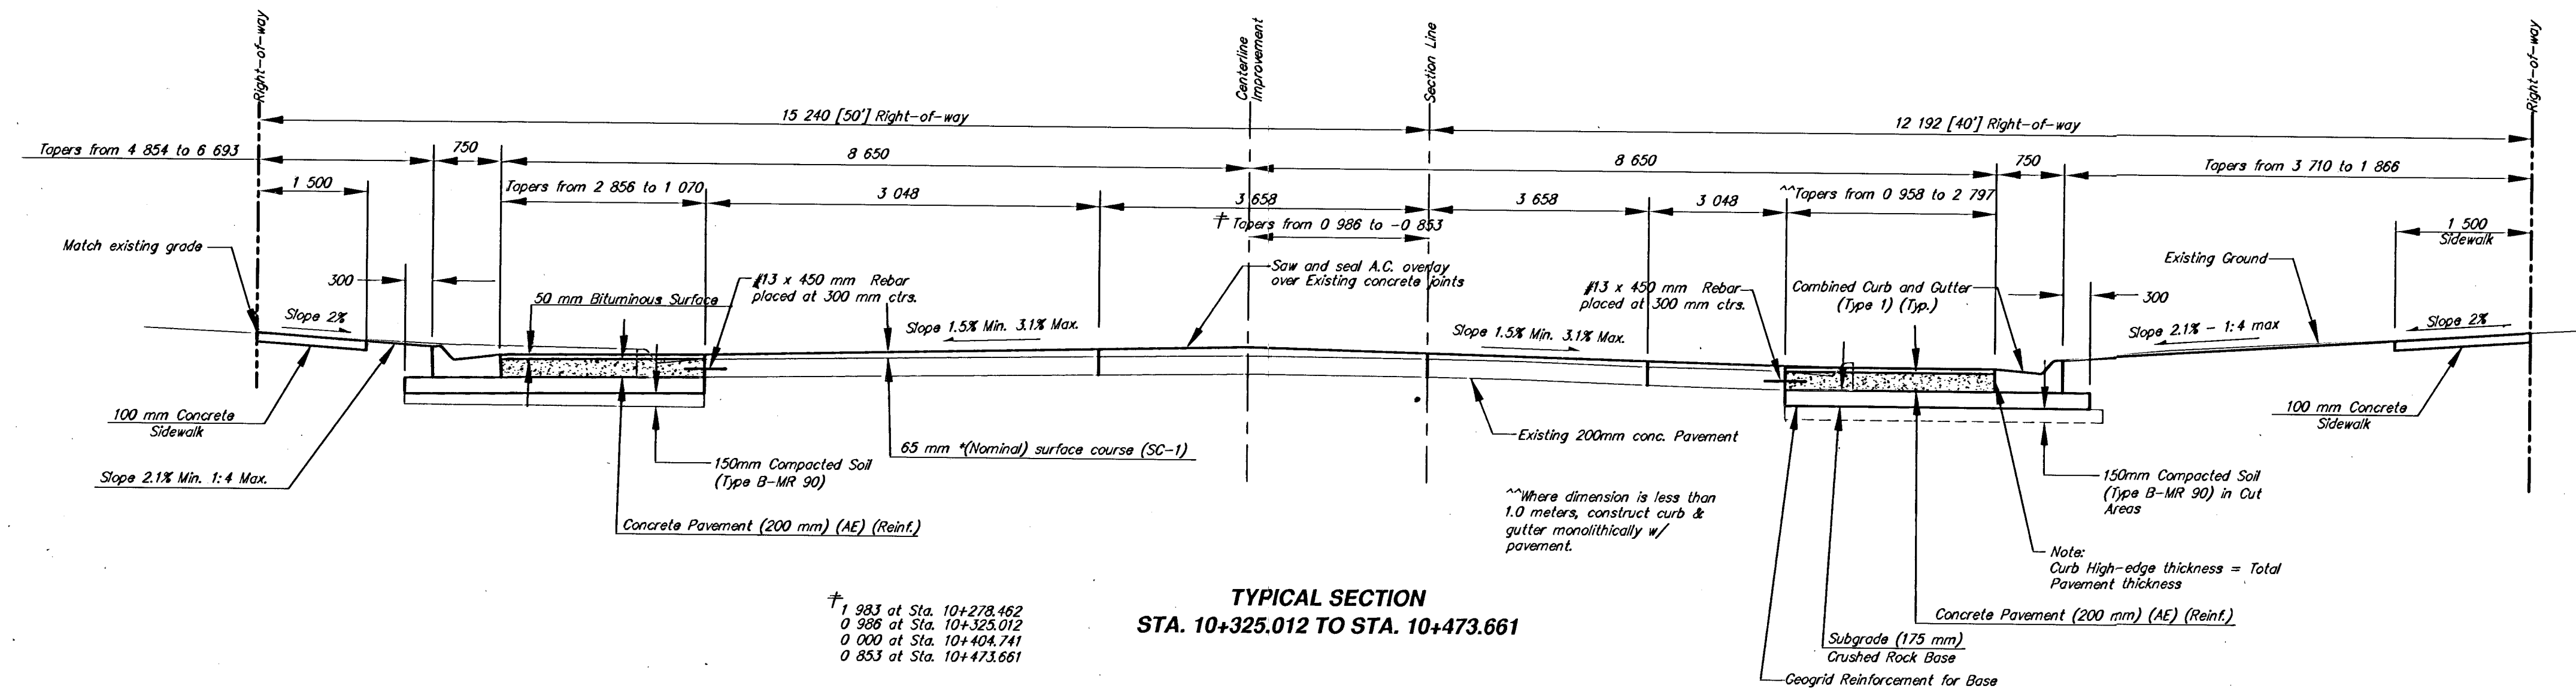


TYPICAL SECTION
STA. 10+325.012 TO STA. 10+473.661

*Average thickness does not exceed 65mm.

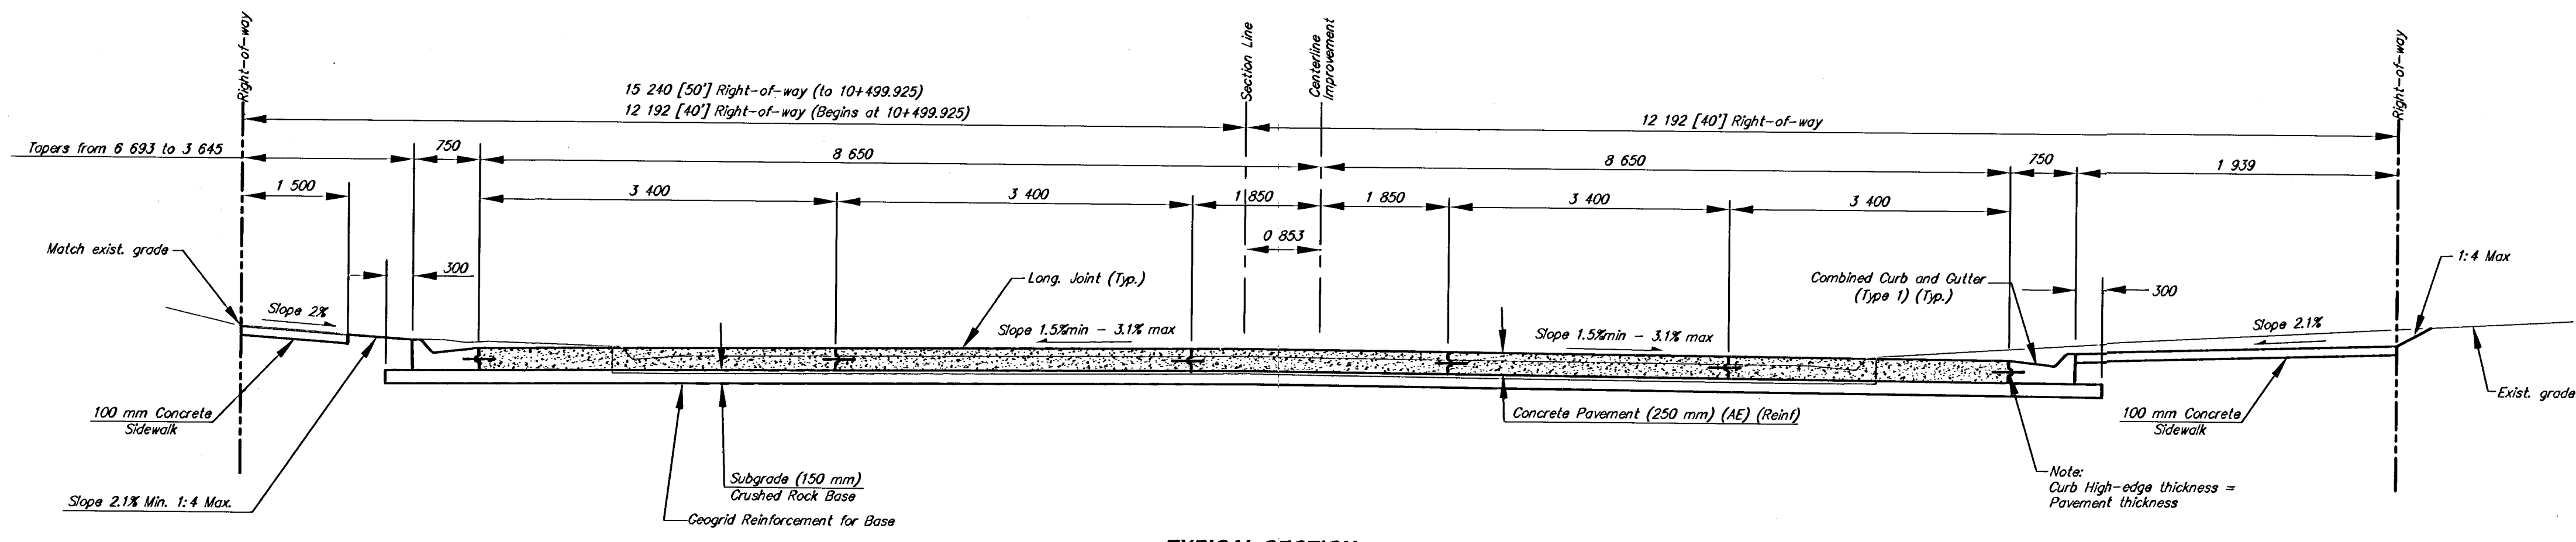

TYPICAL SECTION
STA. 10+473.661 TO STA. 10+595.760

**HARRY STREET IMPROVEMENTS
I-135 TO GEORGE WASHINGTON BLVD.
TYPICAL SECTIONS
WICHITA, KANSAS**

	Ruggles & Bohm, P.A. Engineering, Surveying, Land Planning		DESIGN MWS
	924 North Main Wichita, Kansas 67203 www.rbkansas.com		(316) 264-8008 (316) 264-4621 fax E-mail: info@rbkansas.com
DRAWING FILE Typical Sections 3		PROJECT NUMBER 472-83686	DATE May 4, 2004

DRAWN TEB	REVIEW	UTILITY	SHEET 5 OF 62
--------------	--------	---------	------------------------