



FHWA REGION NO.	STATE	PROJECT NUMBER	FISCAL YEAR	SHEET NUMBER	TOTAL SHEETS
7	KANSAS	87 N-0229-01 CMQ-N022 (901)	2002	13	62

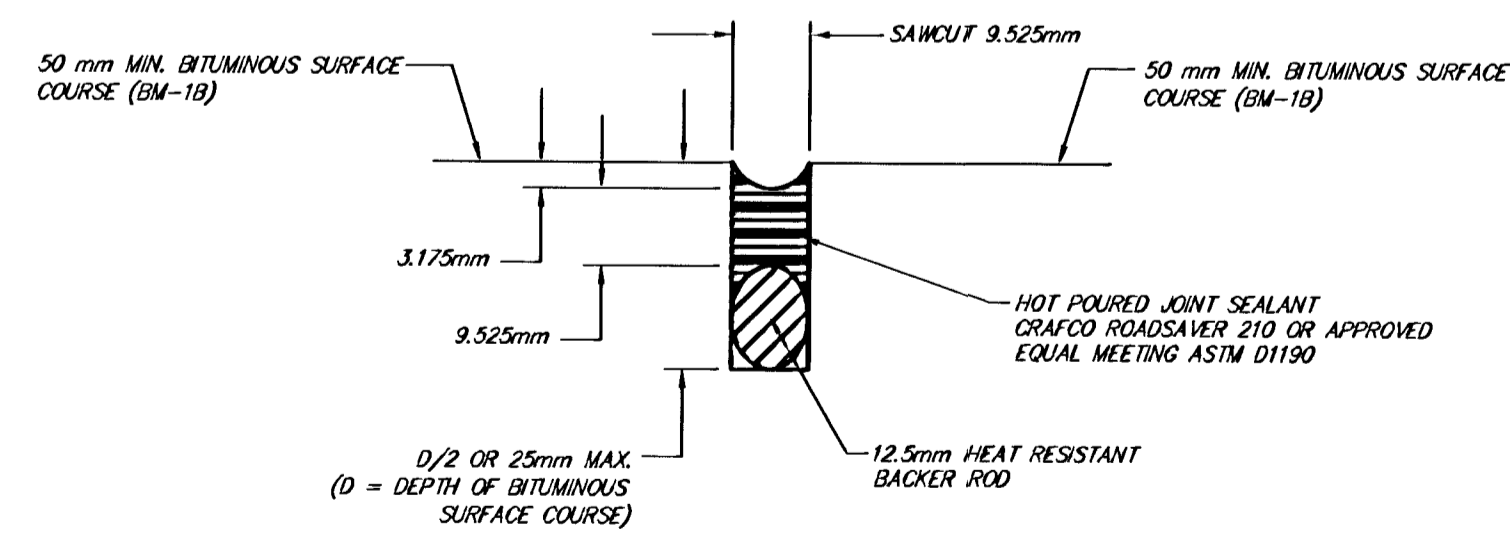

**LEGEND:**

- Existing joint -----
- New joint \_\_\_\_\_
- Longitudinal Joint LJ
- Contraction Joint CJ
- Sawed Joint SJ
- Expansion Joint EJ

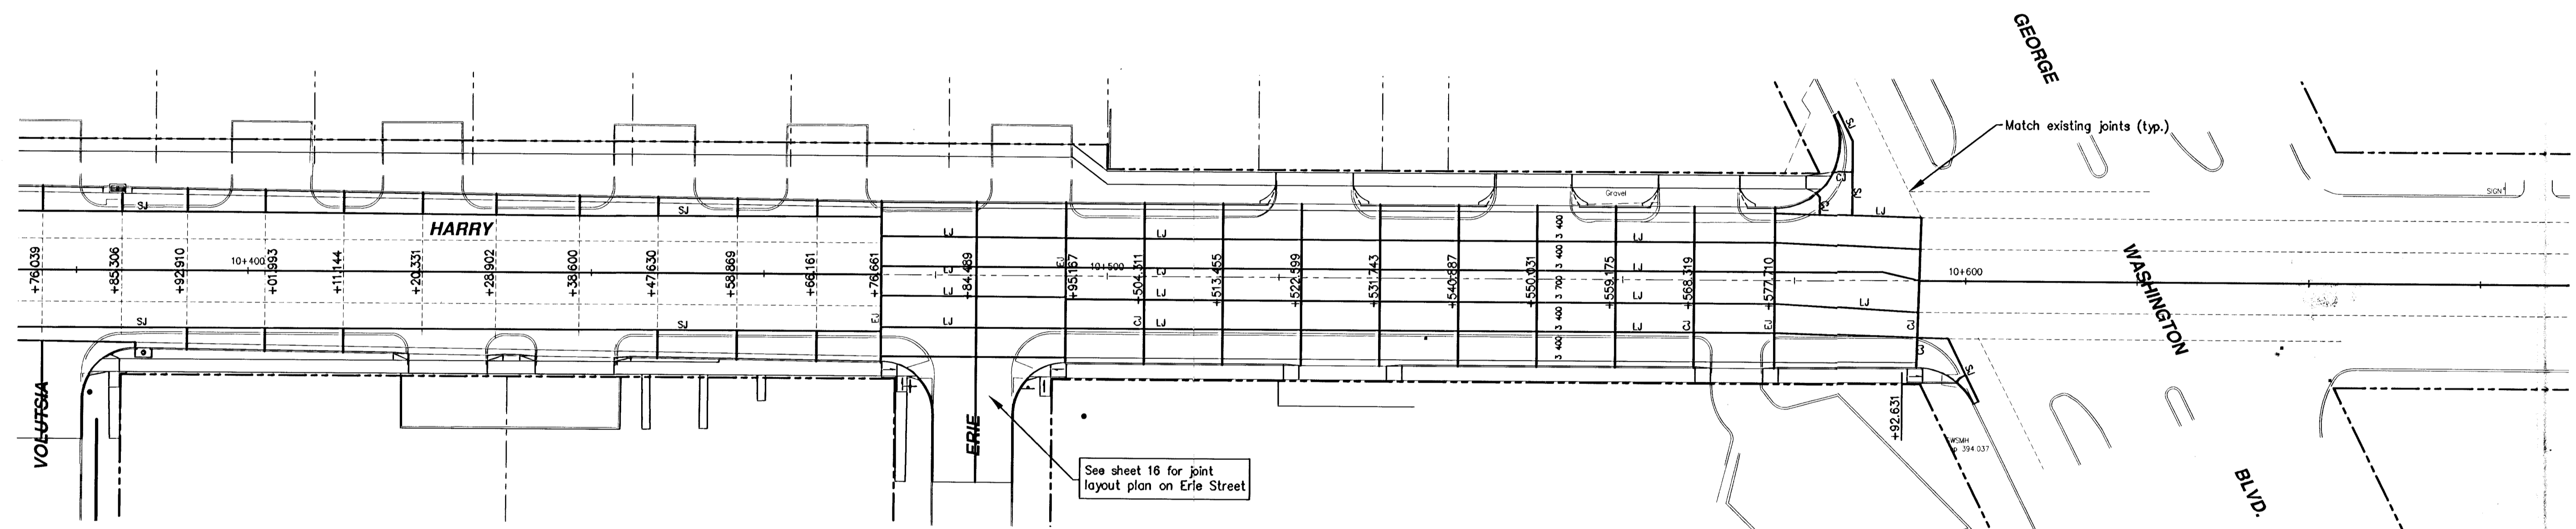

SCALE: 1:400

**JOINT LAYOUT PLAN**  
**HARRY - I-135 TO GEO. WASHINGTON BLVD.**  
**WICHITA, KANSAS**

**Ruggles & Bohm, P.A.**  
 Engineering, Surveying, Land Planning

924 North Main (316) 264-8008  
 Wichita, Kansas 67203 (316) 264-4621 fax  
 www.rbkansas.com E-mail: info@rbkansas.com

DESIGN TCR	SHEET 13 OF 62
DRAWN EJB	
REVIEW	
UTILITY	DATE May 4, 2004

DRAWING FILE: BASE-traffic {JOINT PLAN 2} PROJECT NUMBER: 472-83686