
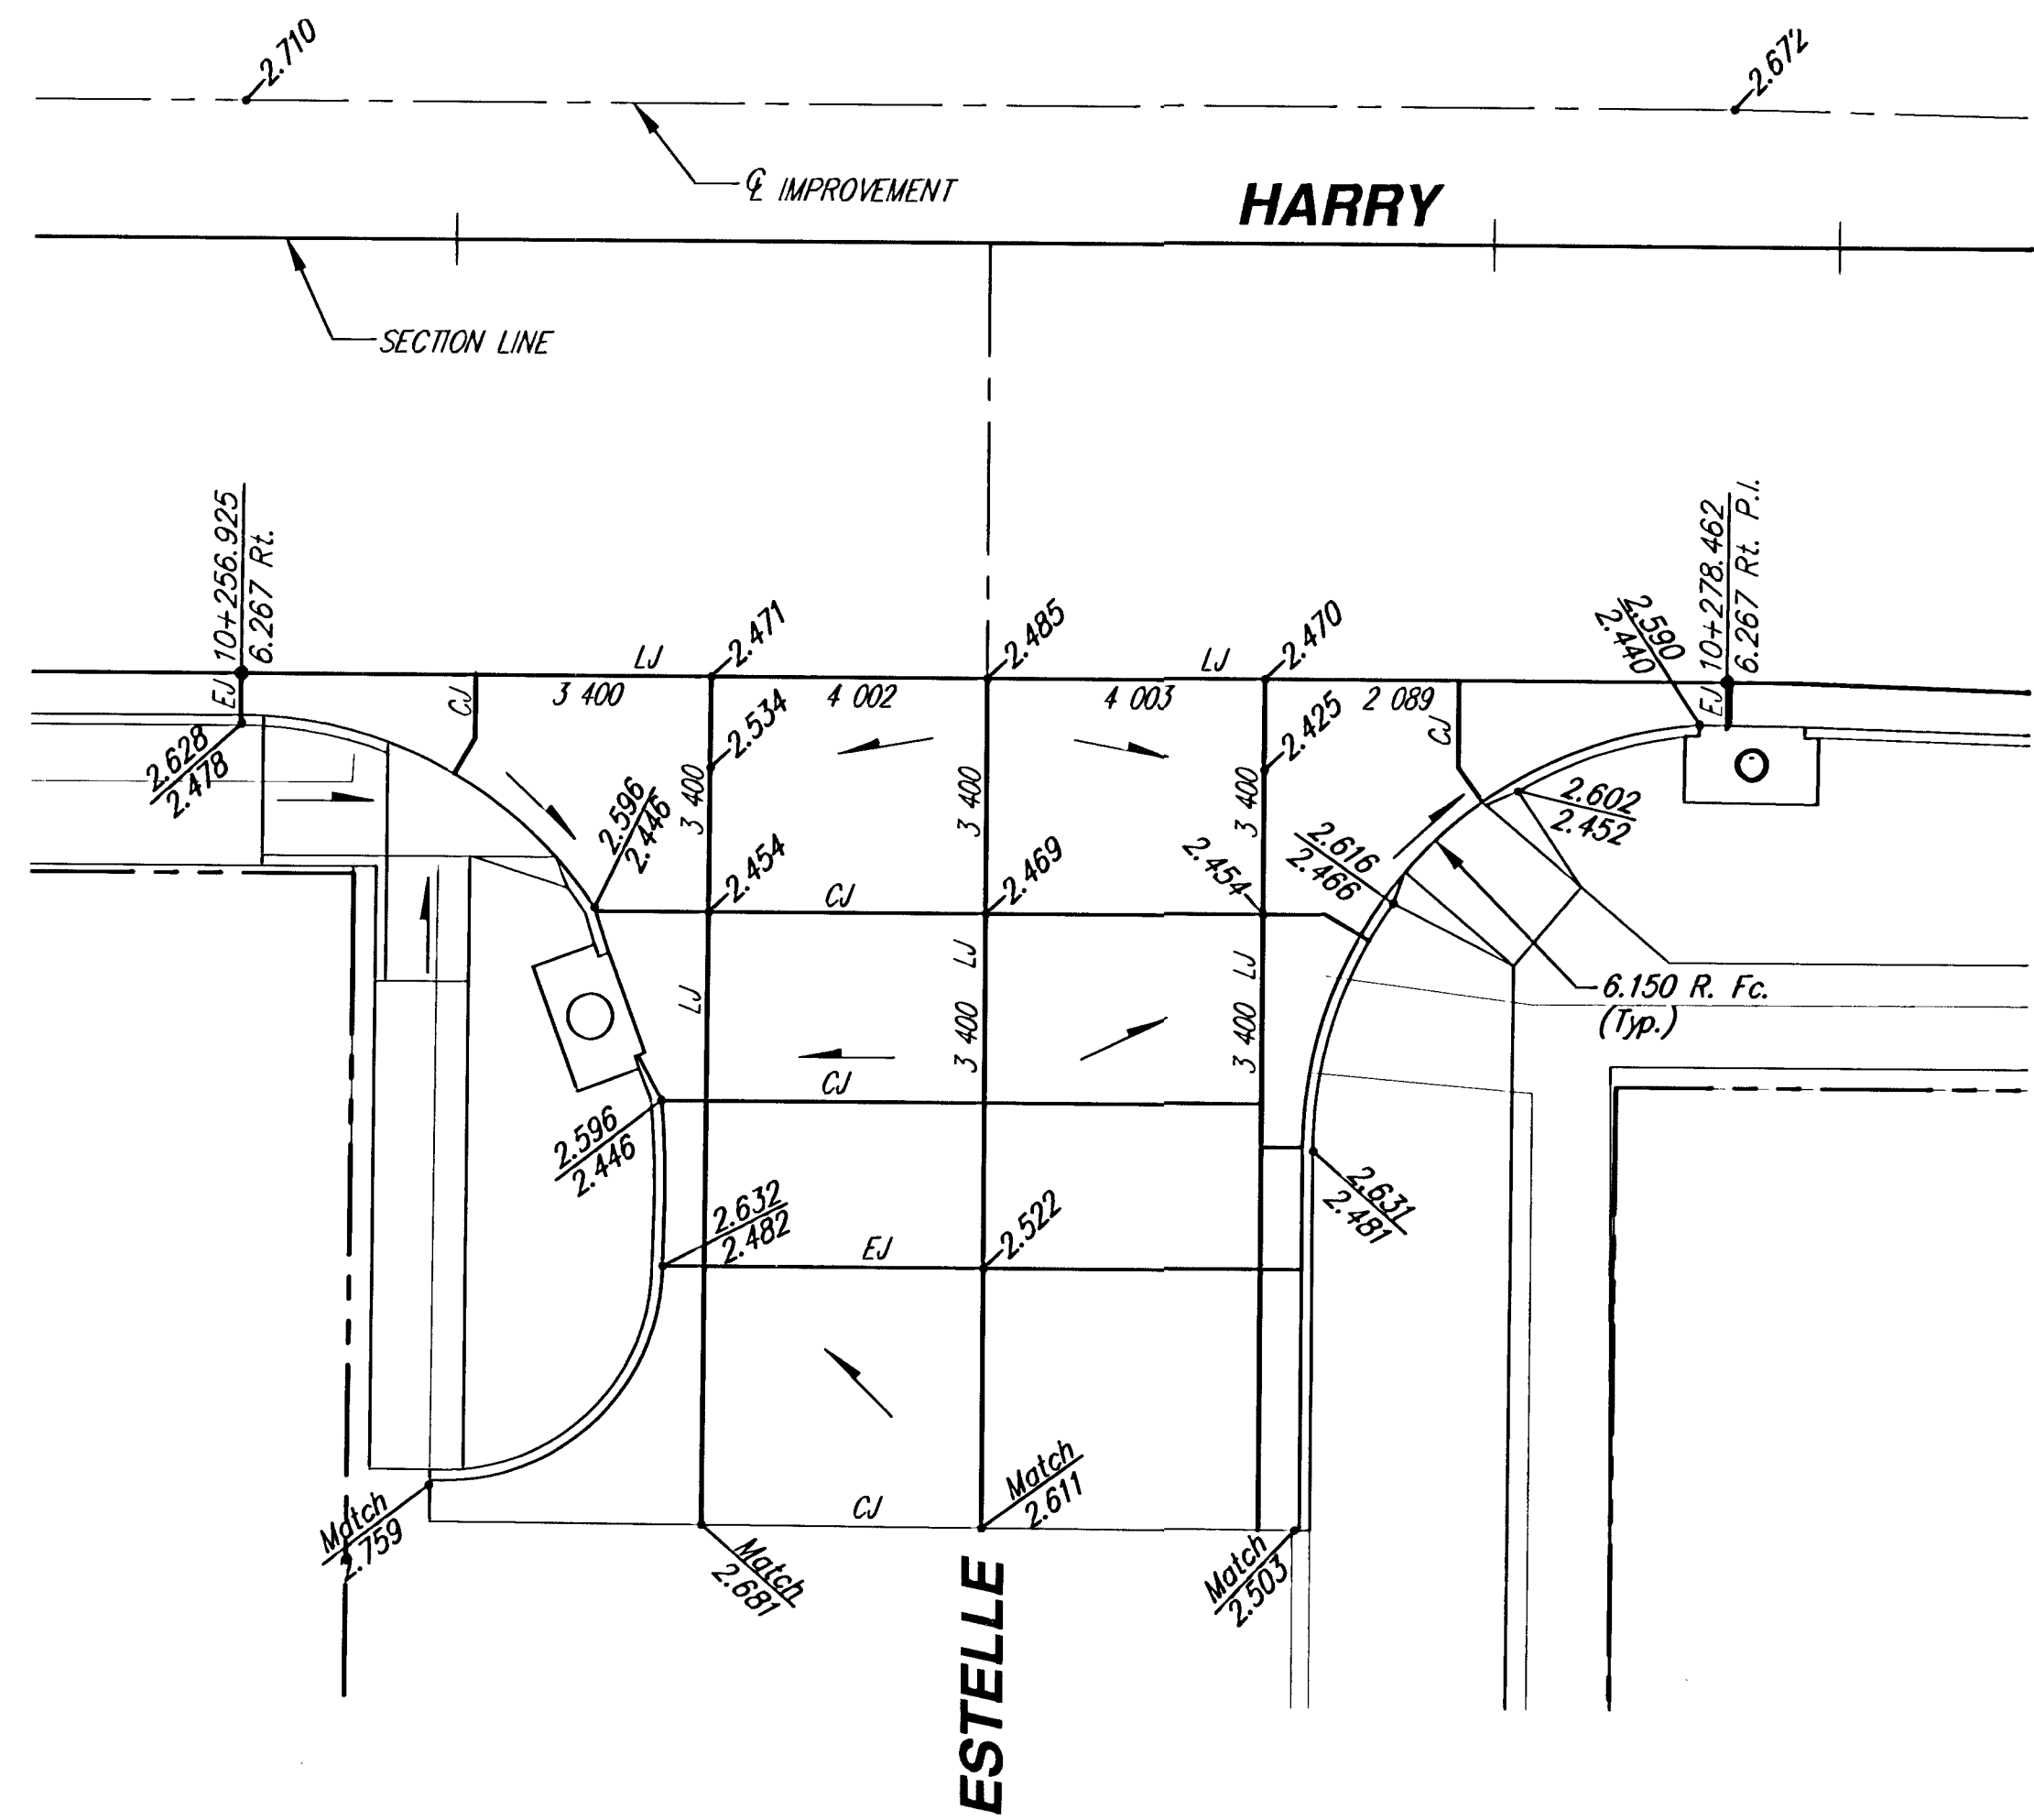



FHWA REGION NO.	STATE	PROJECT NUMBER	FISCAL YEAR	SHEET NUMBER	TOTAL SHEETS
7	KANSAS	87 N-0229-01	2002	15	62

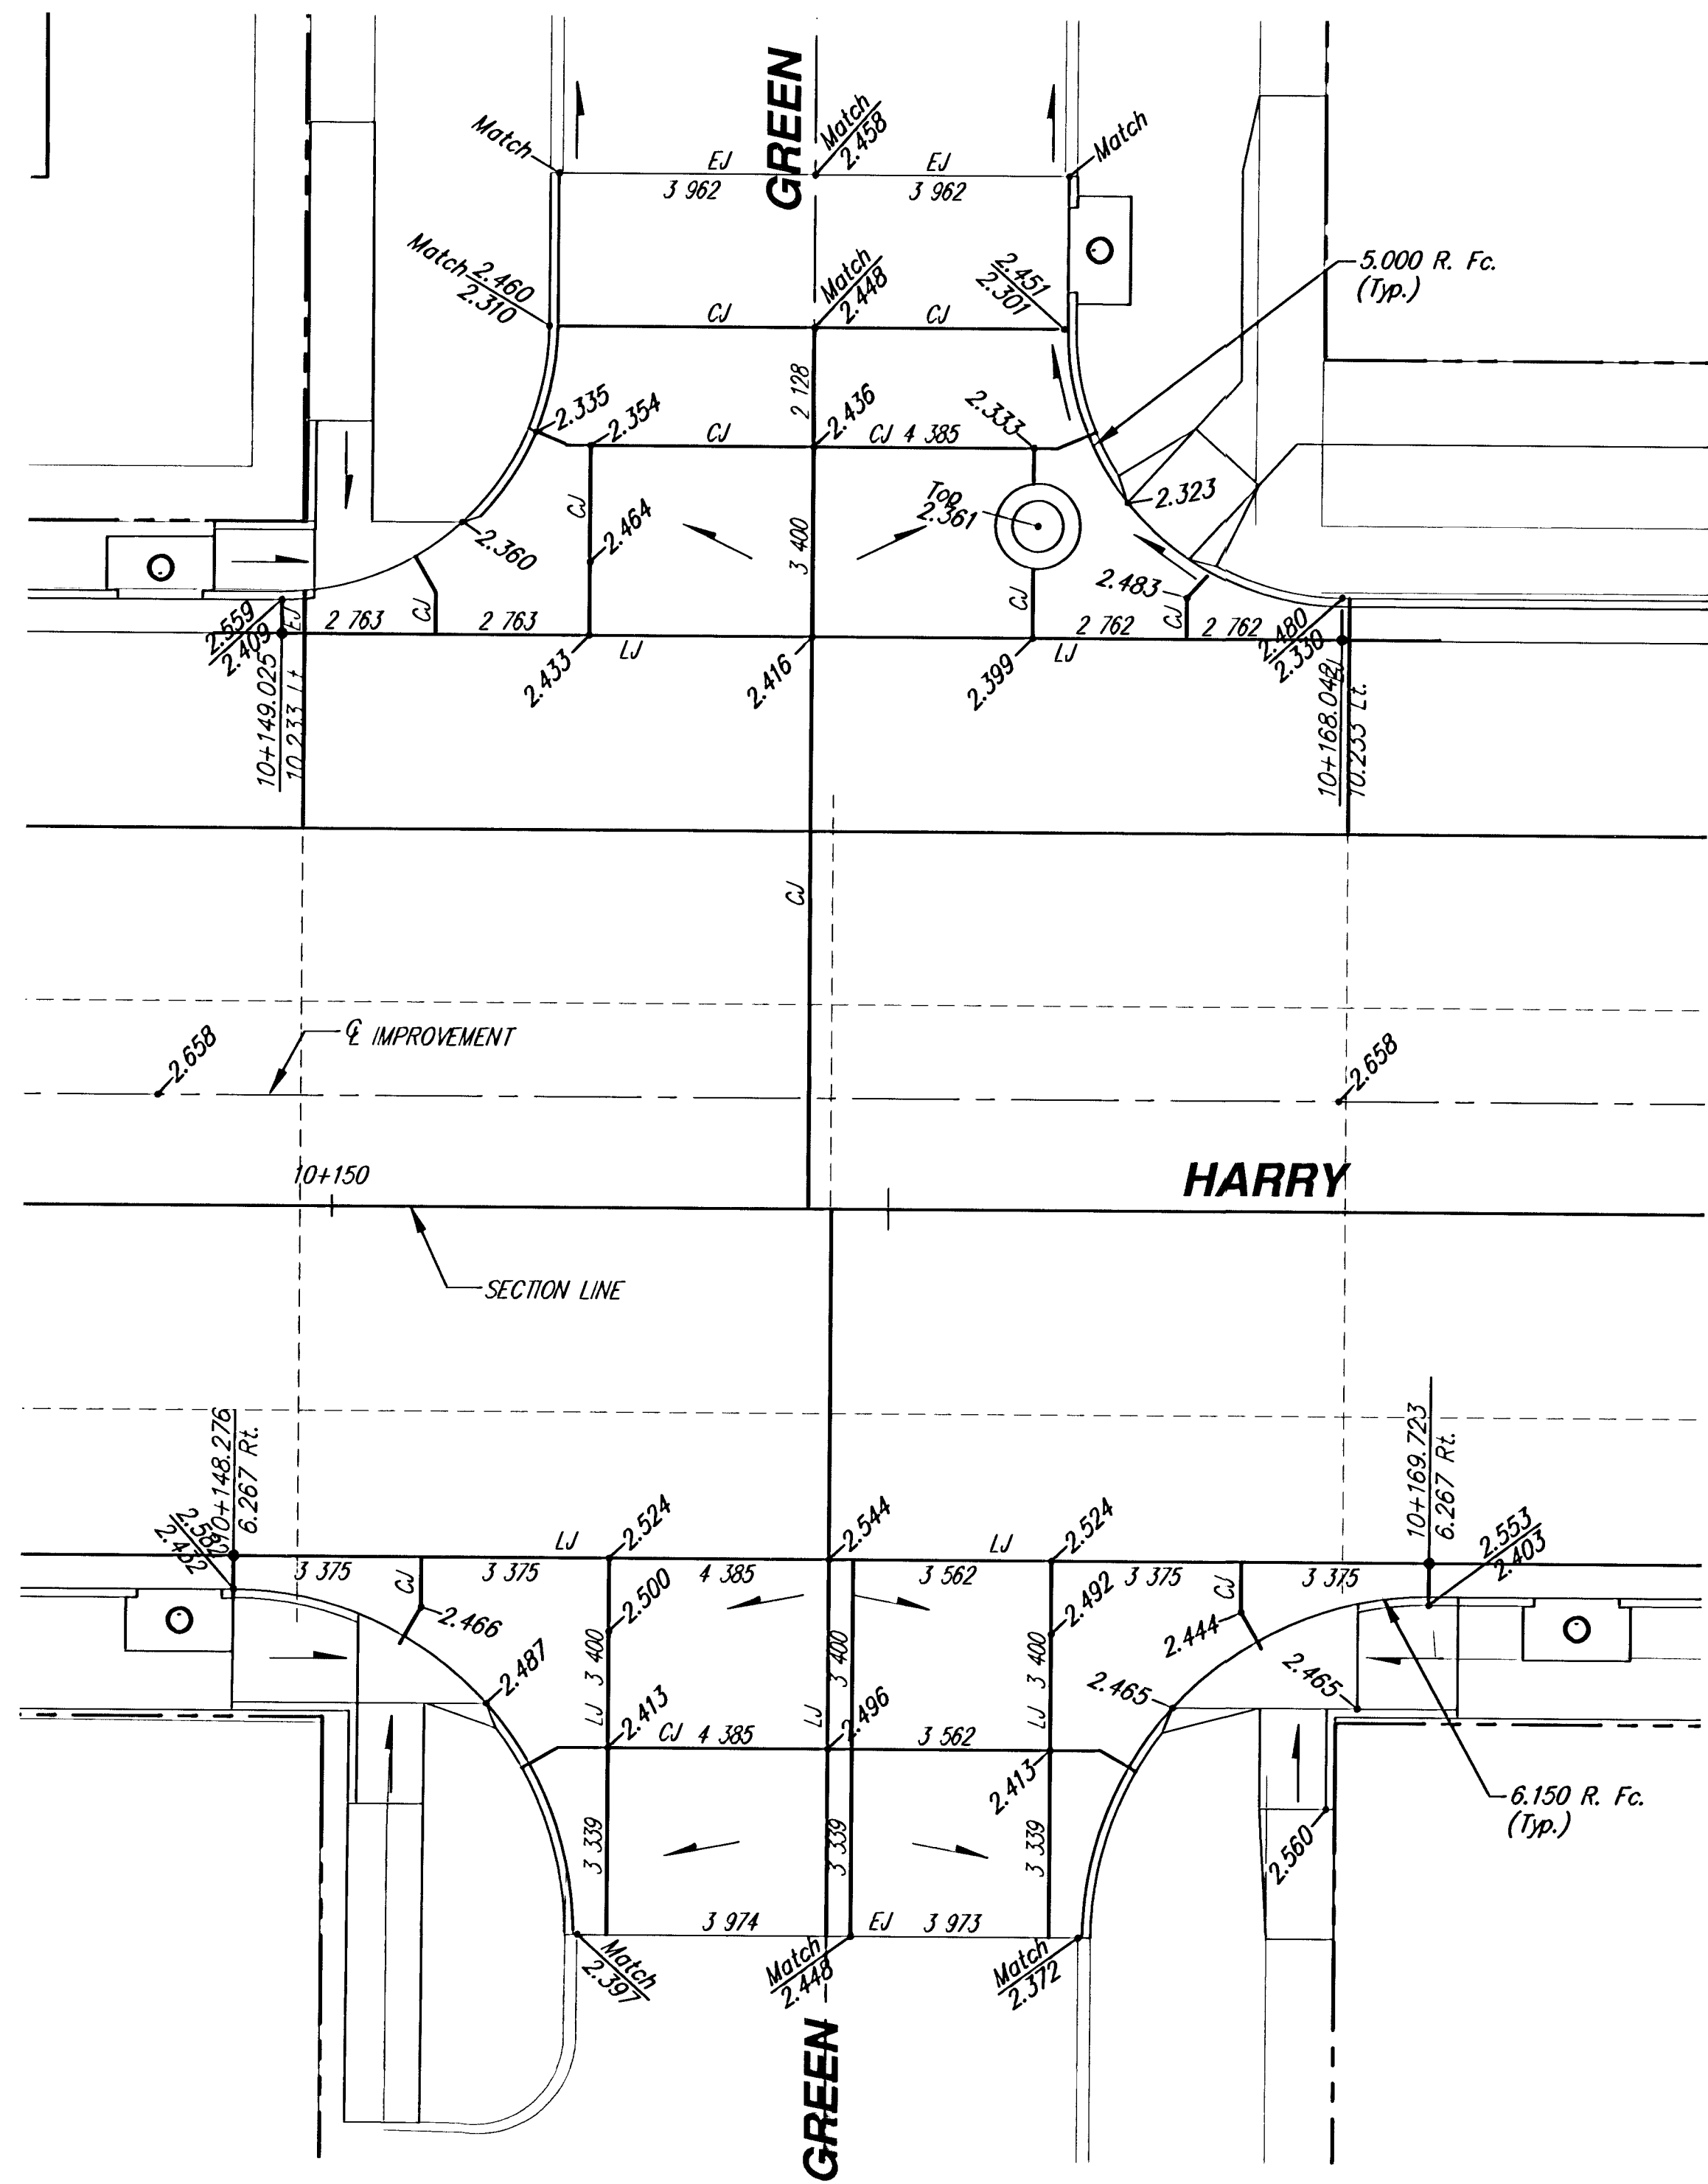

LEGEND:

- Existing joint ————
- New joint —————
- Longitudinal Joint LJ
- Contraction Joint CJ
- Sawed Joint SJ
- Expansion Joint EJ

See sheet 18 for details

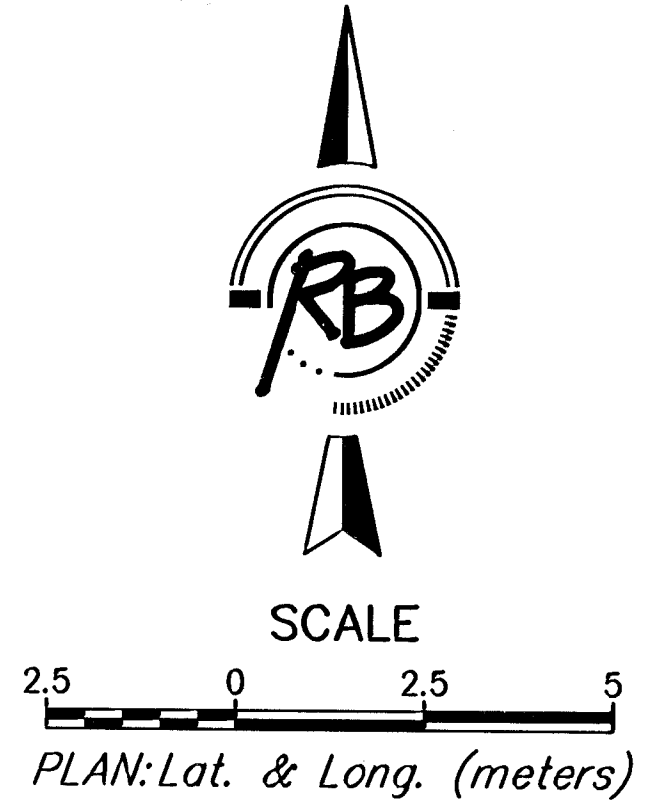

**HARRY ST. - I-135 TO GEORGE WASHINGTON BLVD.
INTERSECTION JOINT PLAN
WICHITA, KANSAS**

Ruggles & Bohm, P.A.
Engineering, Surveying, Land Planning
924 North Main
Wichita, Kansas 67203
www.rbkansas.com

DESIGN TCR
DRAWN RA/EJB
REVIEW
UTILITY
DATE June 18, 2003

DRAWING FILE
PAVEMENT {Joint 02}

PROJECT NUMBER
472-83686

SHEET
15
OF
62