



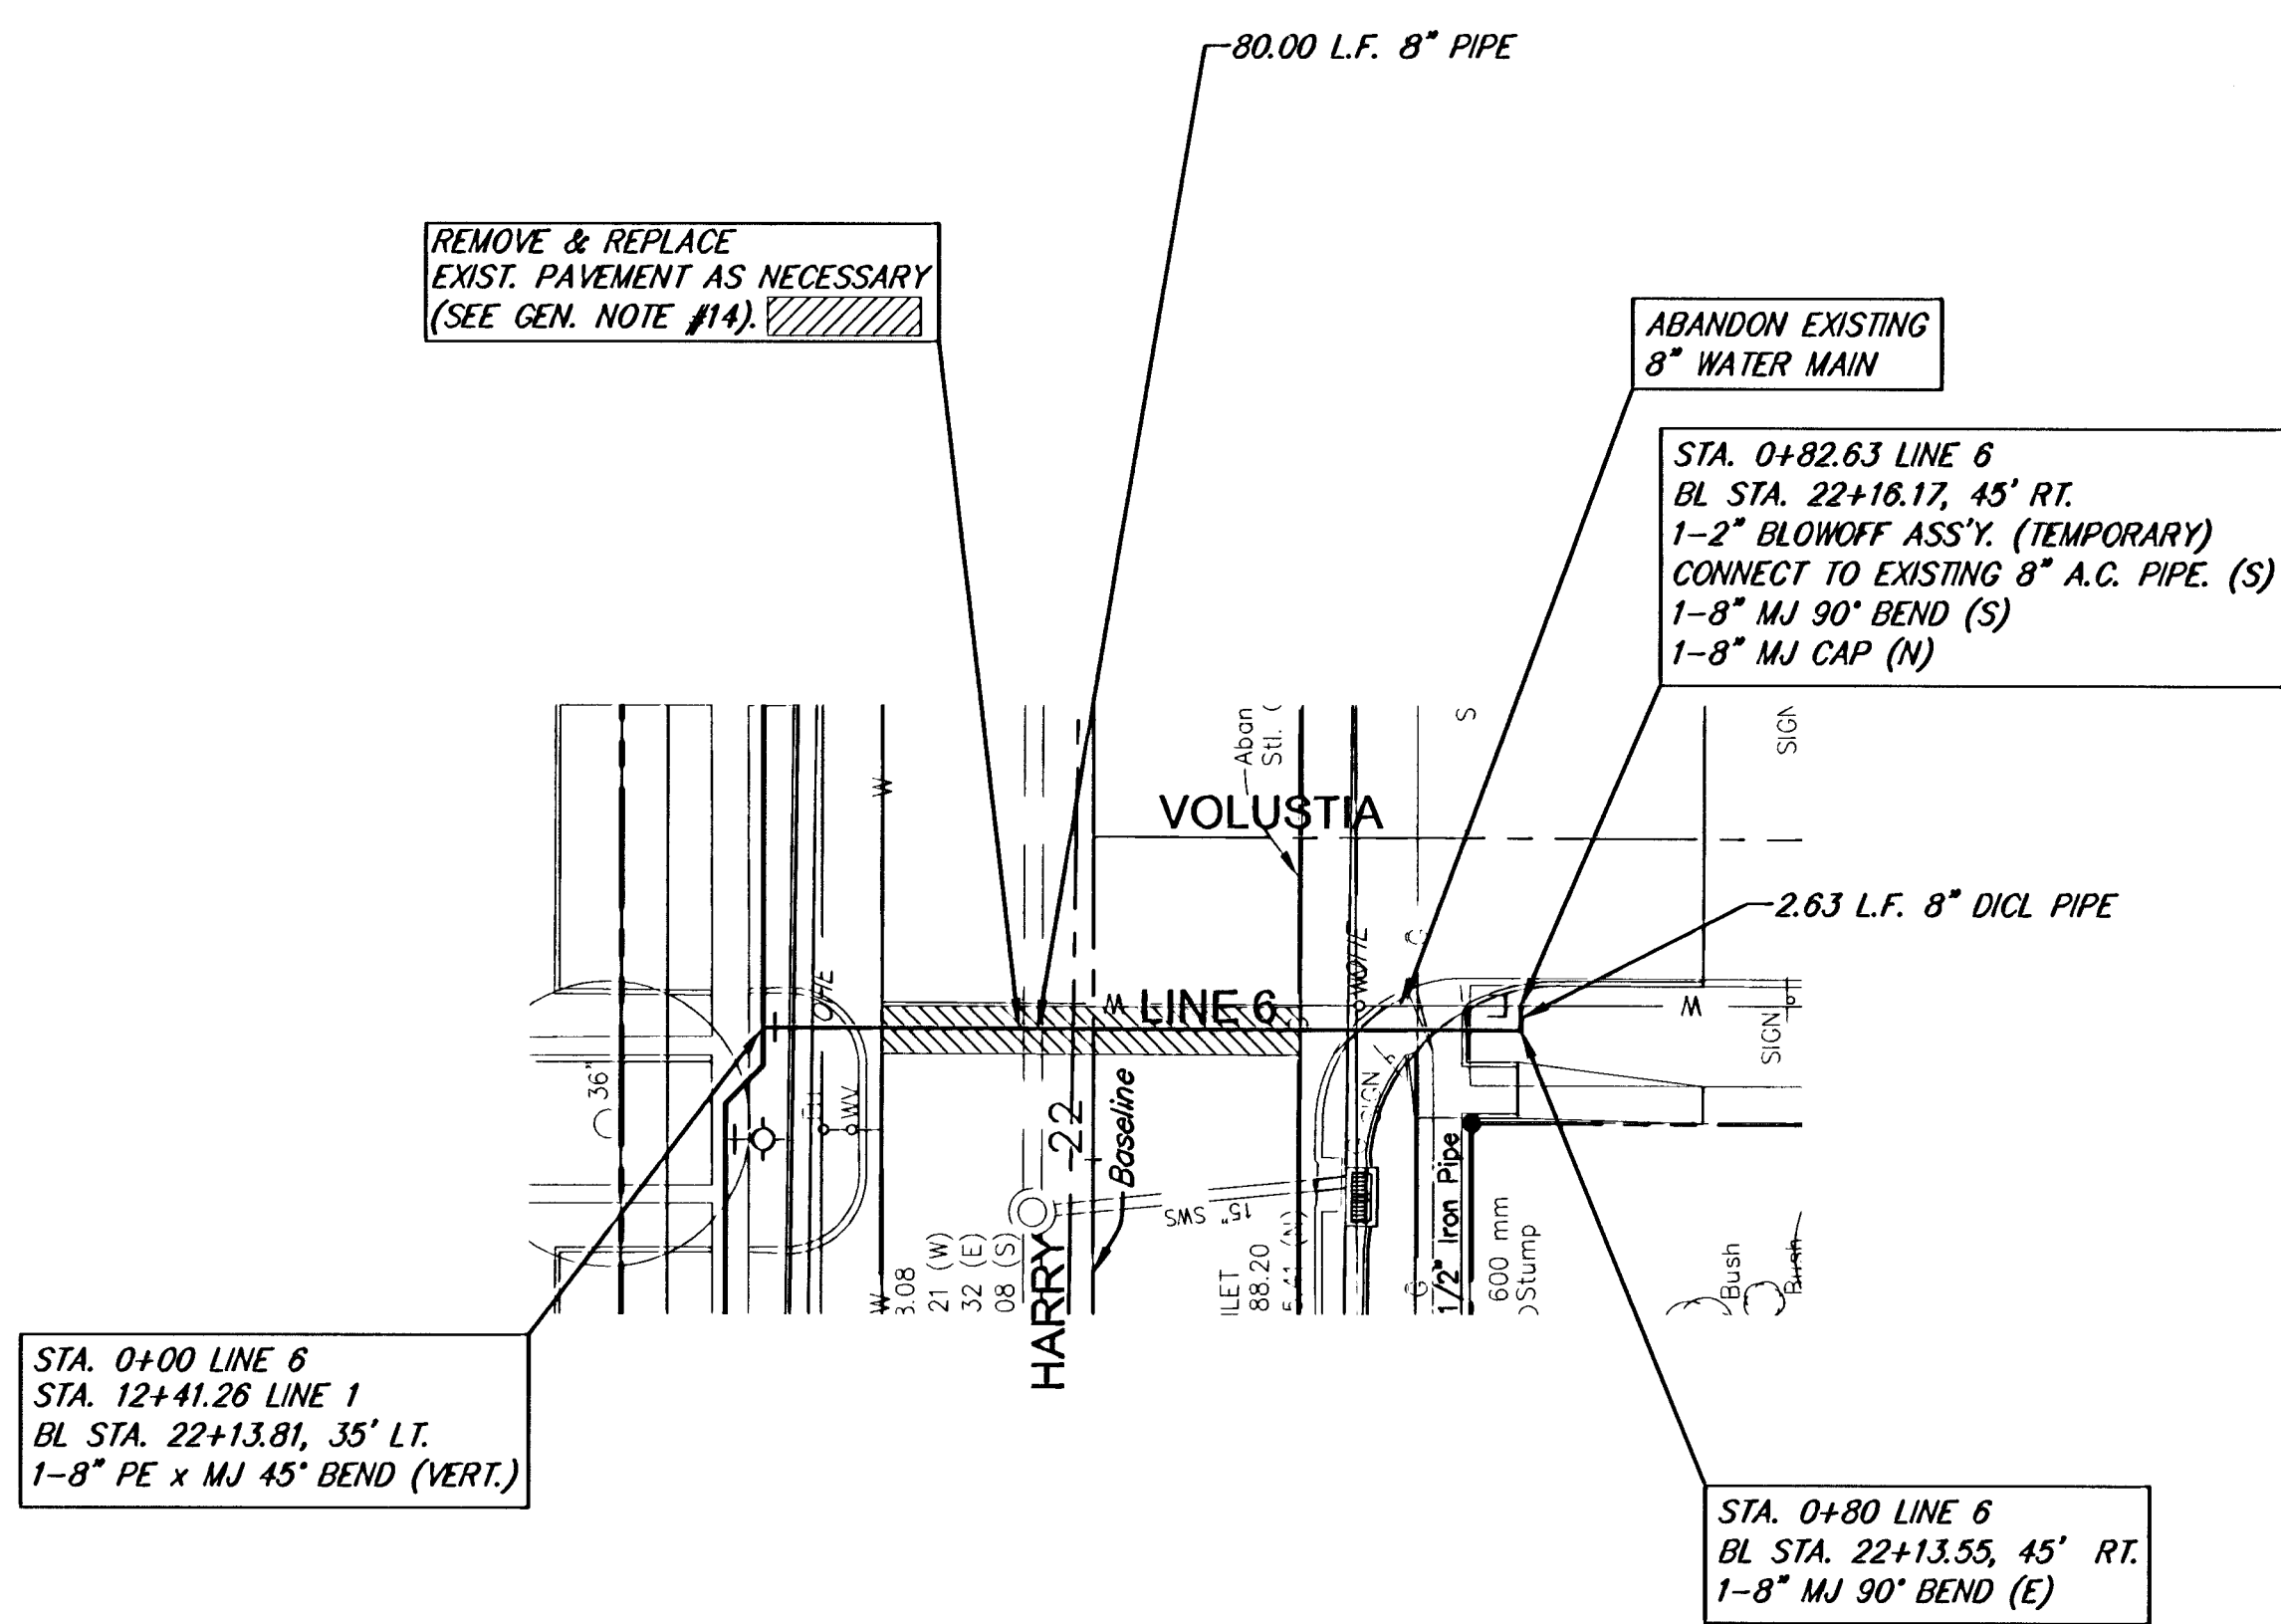

SCALE
 1" = 20' Horiz. (Plan)
 1" = 5' Vert. (Profile)

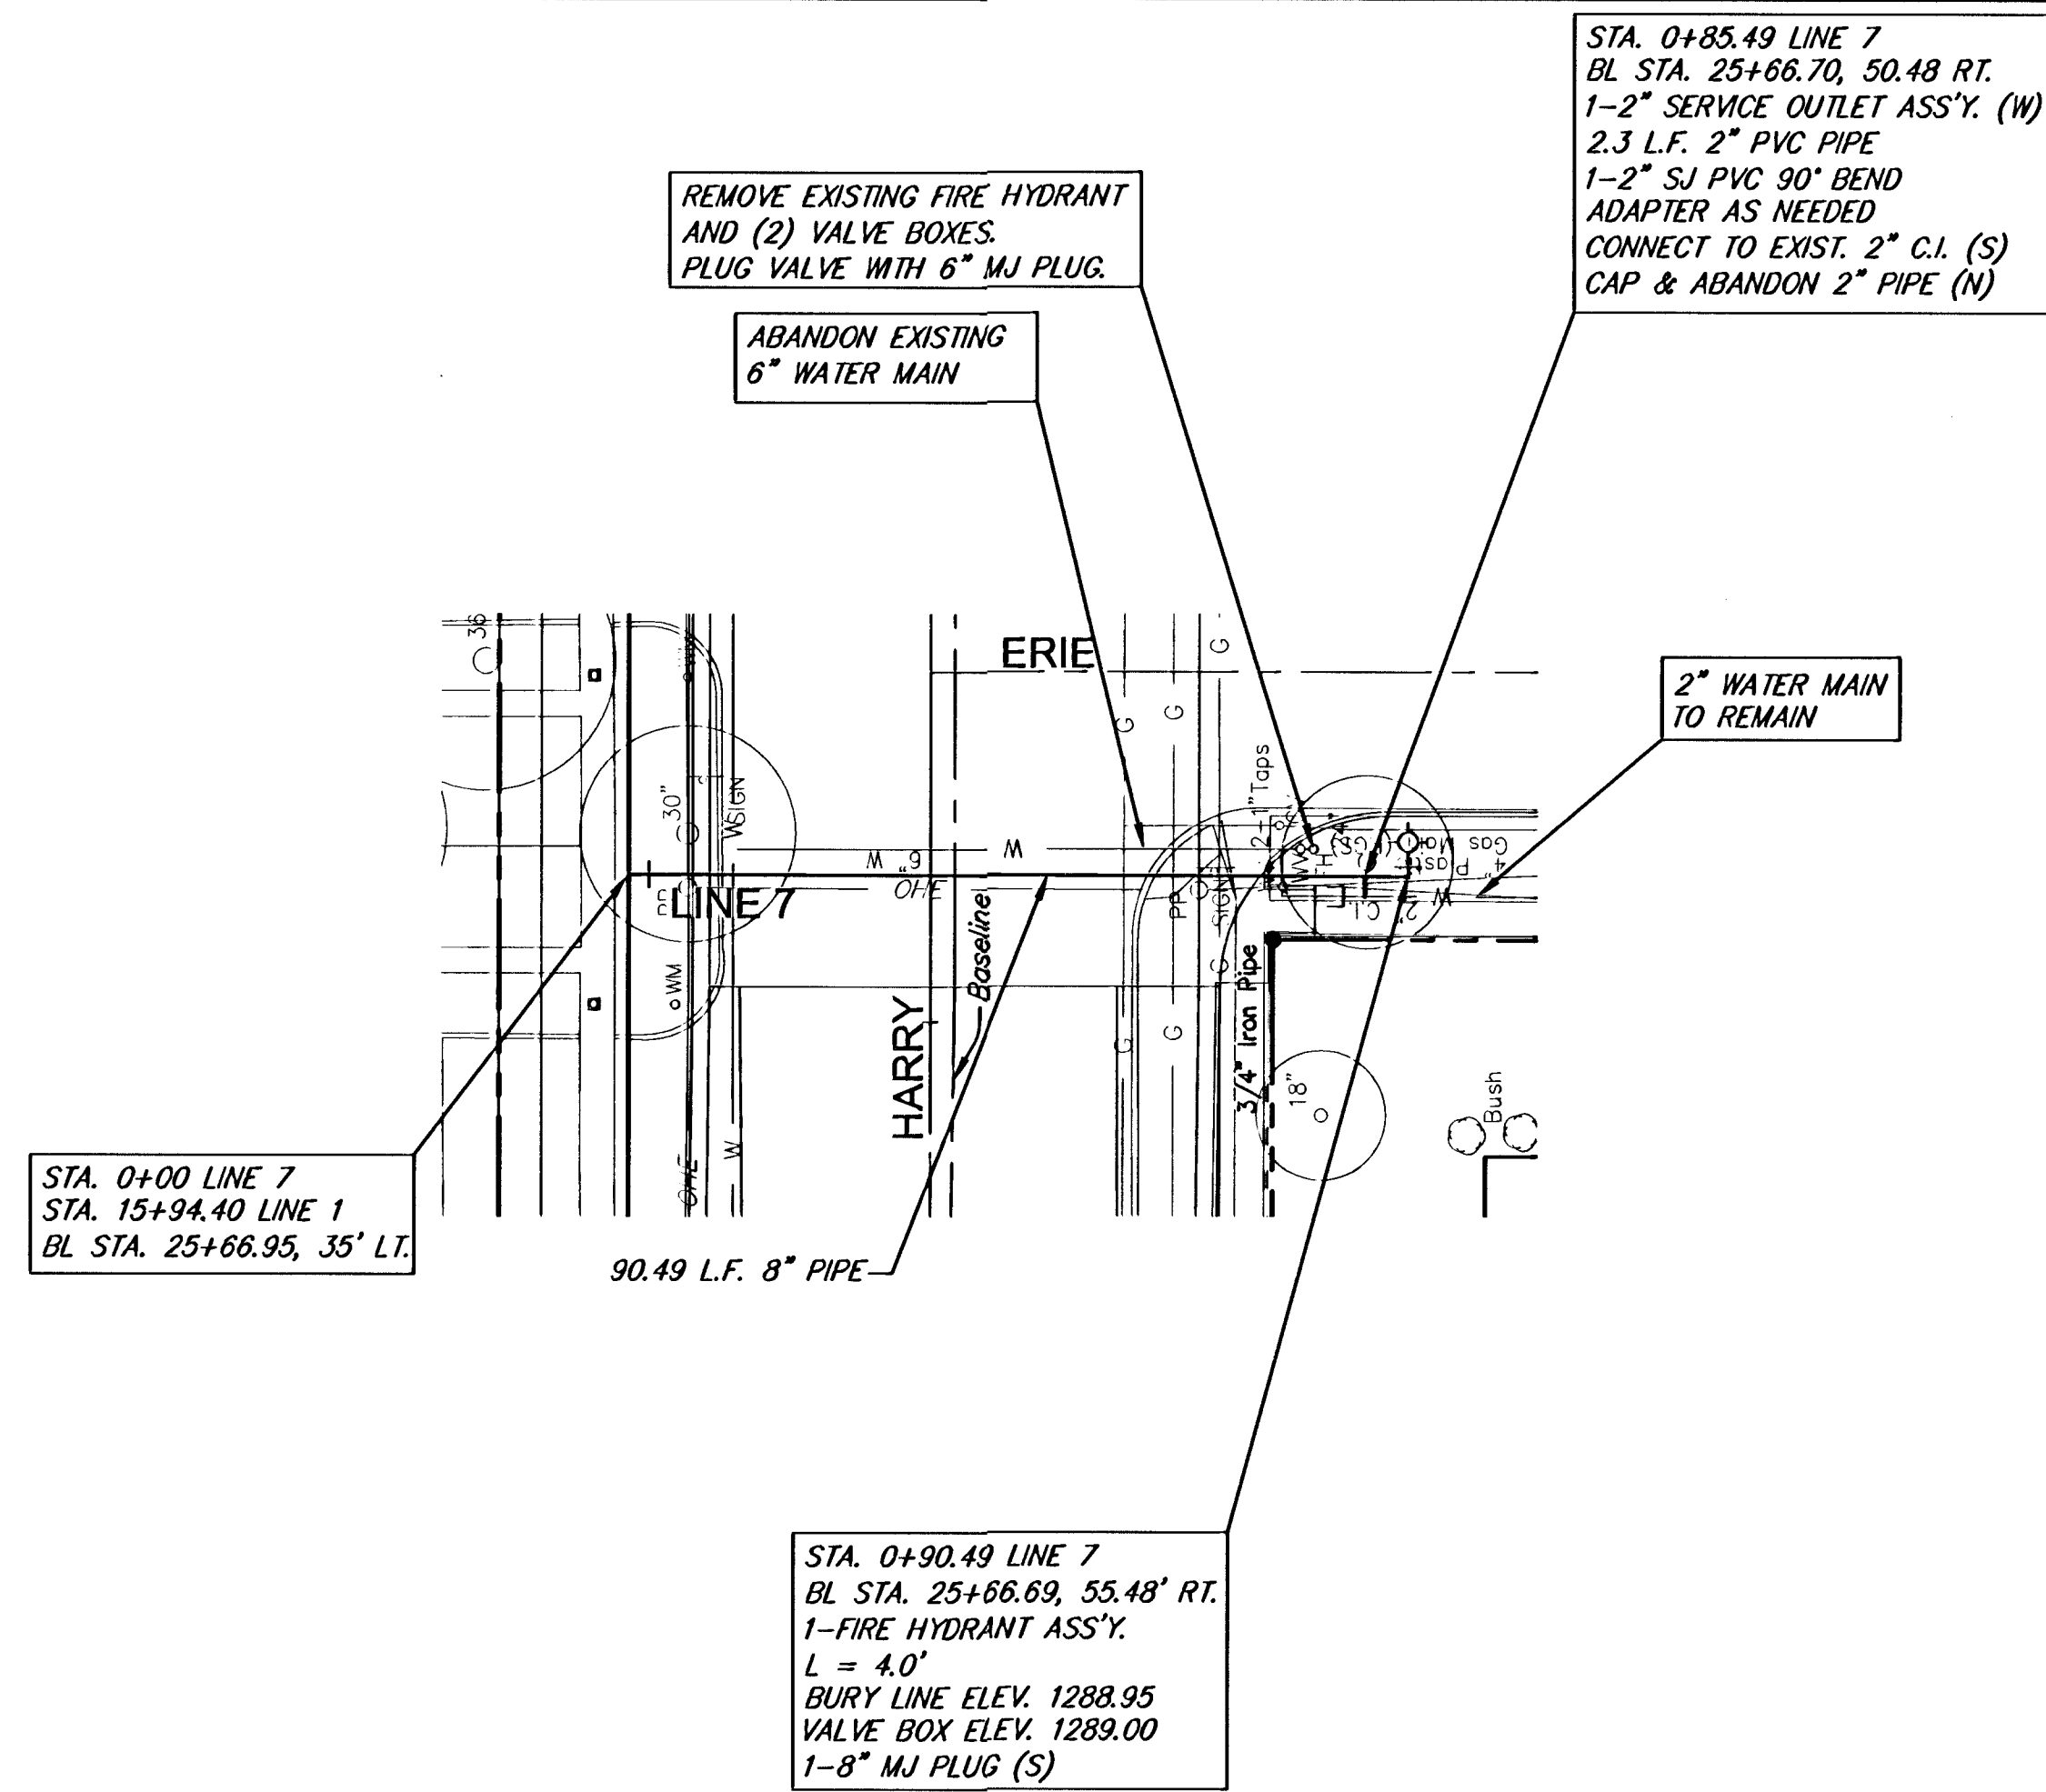

SCALE
 1" = 20' Horiz. (Plan)
 1" = 5' Vert. (Profile)

