



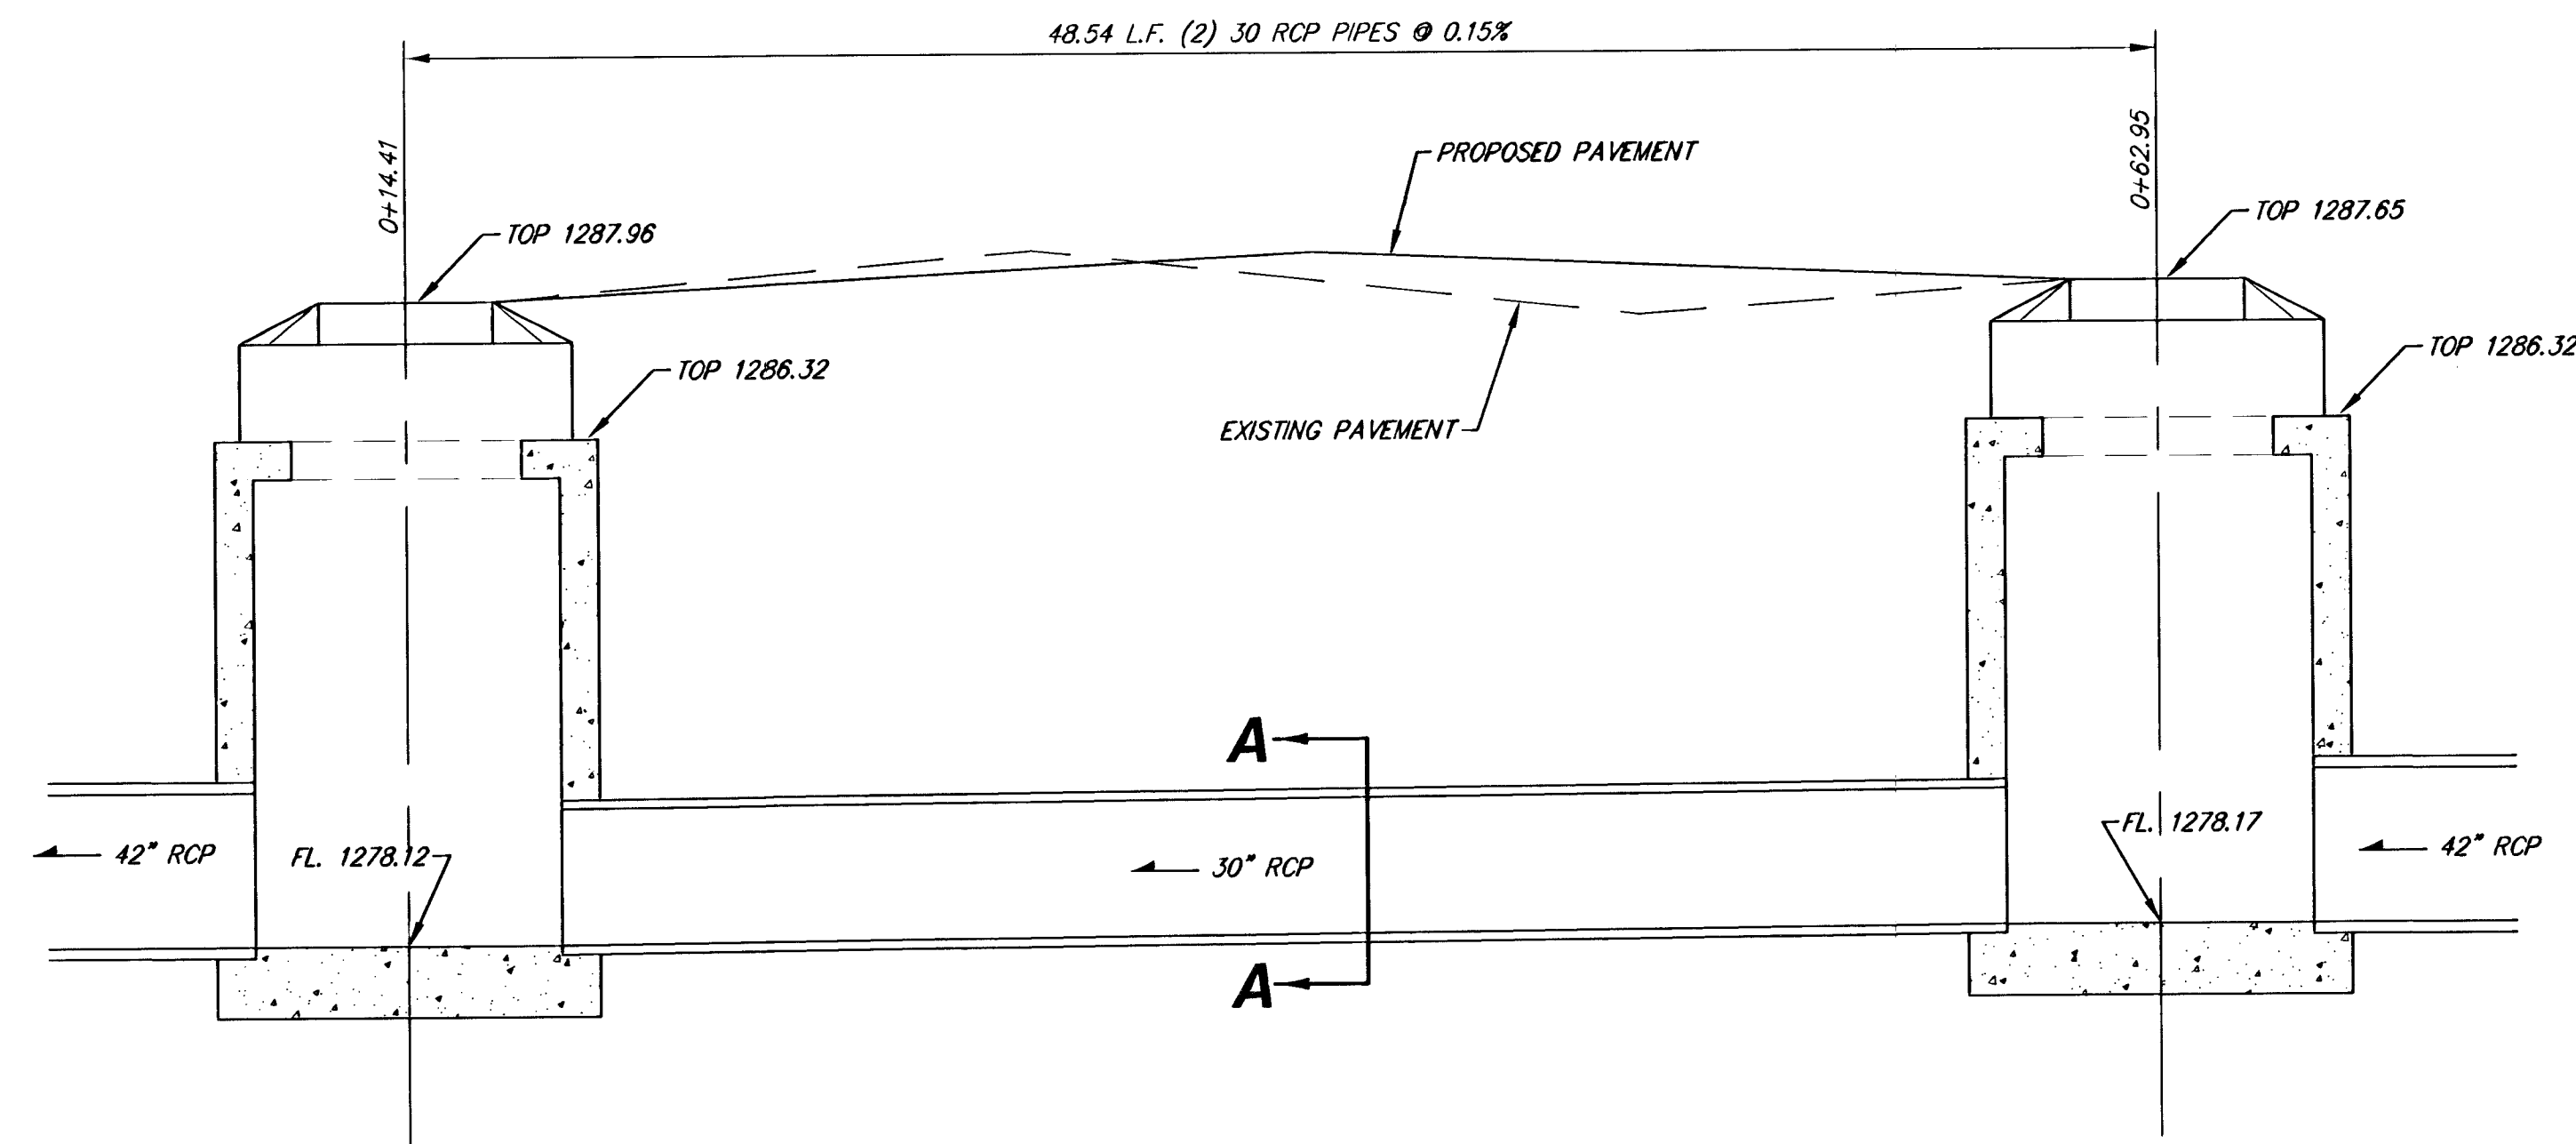


**PROFILE 0+14.41 TO 0+62.95**  
NOT TO SCALE

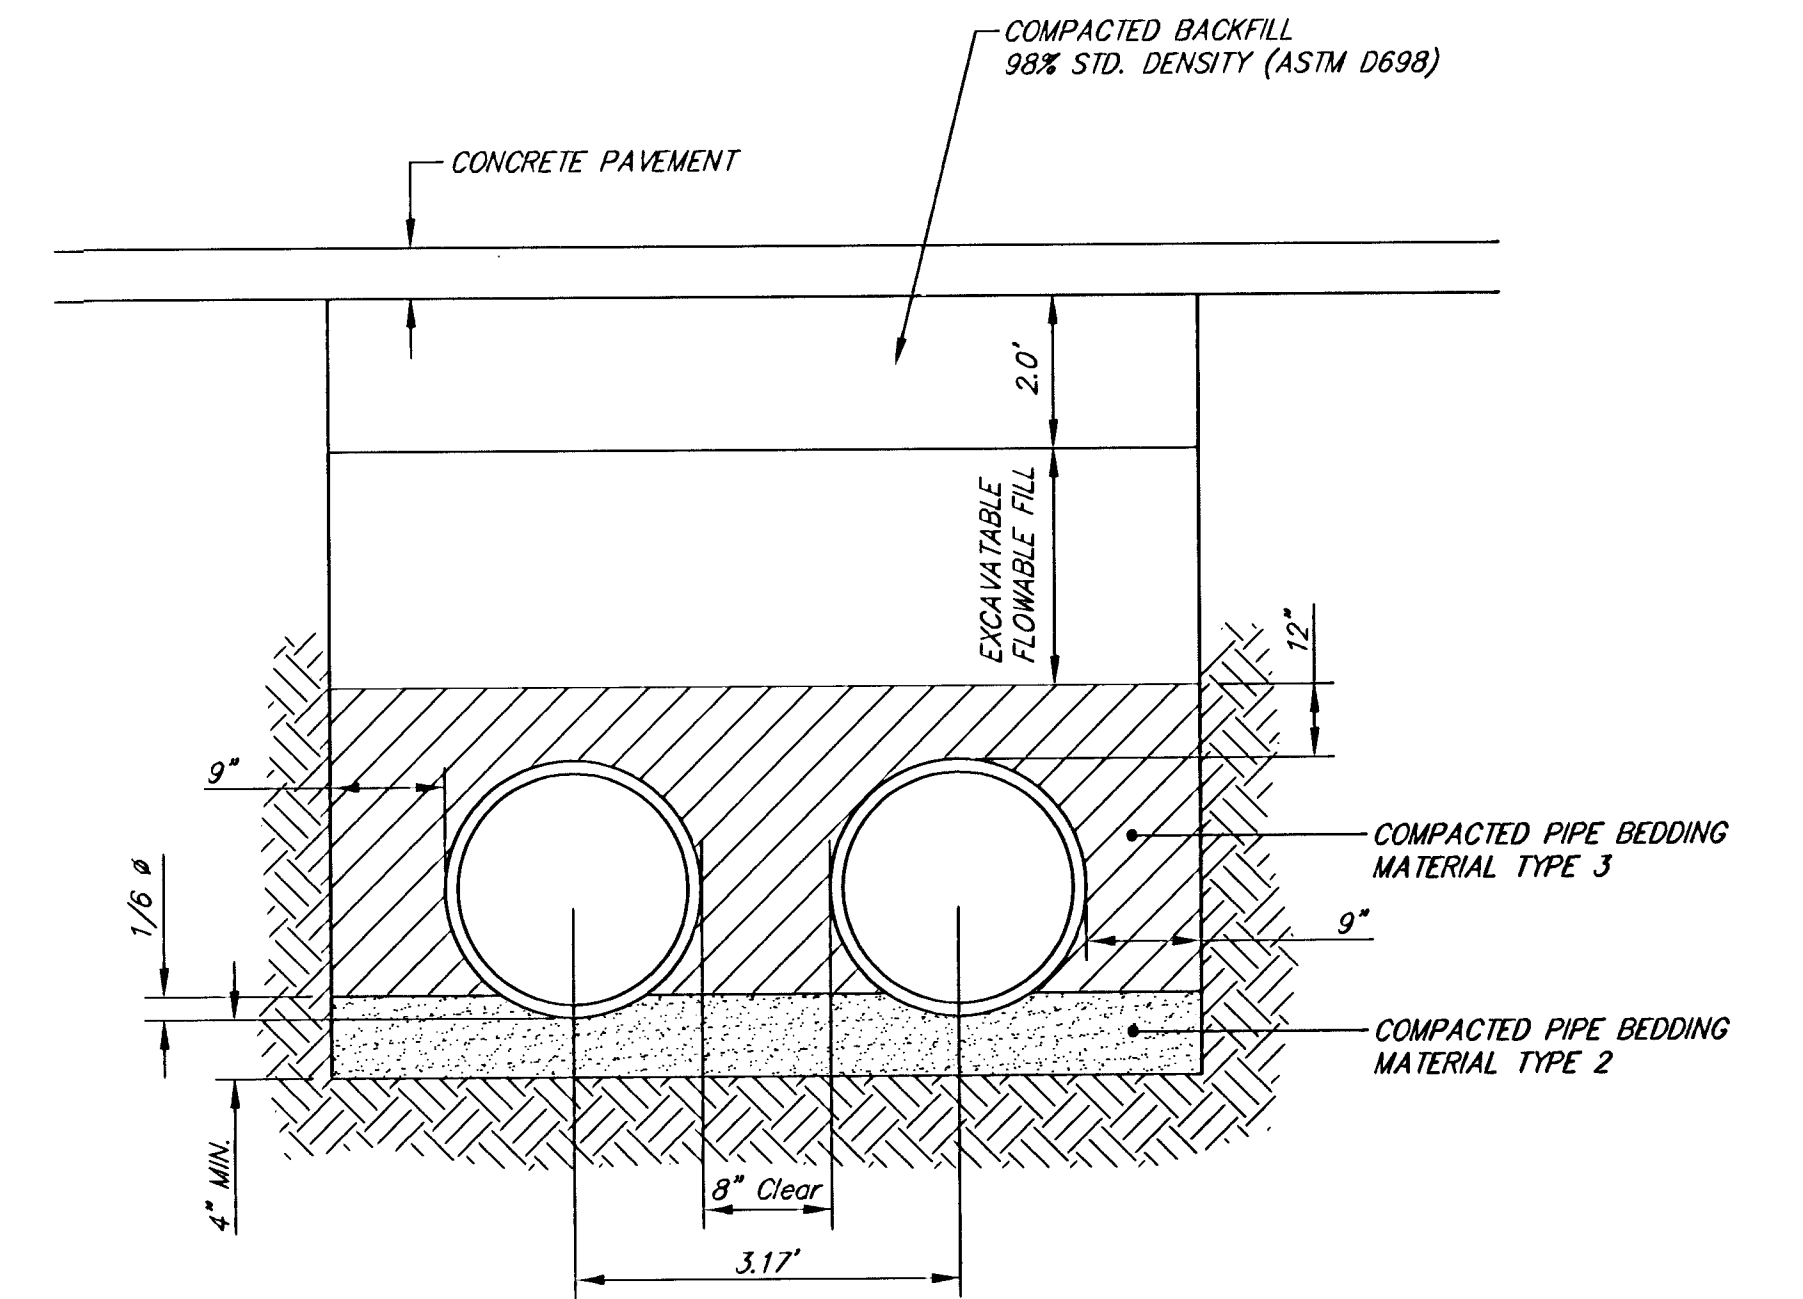

**SECTION A-A**  
NOT TO SCALE

**PROFILE DETAILS  
HARRY AND GROVE  
WICHITA, KANSAS**

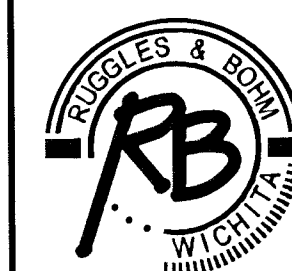

**Ruggles & Bohm, P.A.**  
Engineering, Surveying, Land Planning  
924 North Main (316) 264-8008  
Wichita, Kansas 67203 (316) 264-4621 fax  
www.rbkansas.com E-mail: info@rbkansas.com

DRAWING FILE  
siphon details

PROJECT NUMBER  
468-83460

DESIGN  
TCR  
DRAWN  
EJB  
REVIEW  
UTILITY  
DATE  
Apr. 29, 2004

SHEET  
3  
OF  
6