

# STORM WATER DRAIN NO. 399 DRAINAGE IMPROVEMENTS

85013

## TO SERVE CROSS POINTE 2ND ADDITION

CITY OF WICHITA PROJECT NO. 468-85013


OCA NO. 751565

## CITY OF WICHITA, KANSAS

GARY JANZEN, P.E. - CITY ENGINEER

### DEVELOPER CONTACT

MR. DAVID HAMBRICK  
SLAWSON EAST, INC.  
727 N. WACO, SUITE 400  
WICHITA, KANSAS 67203  
(316) 263-3201

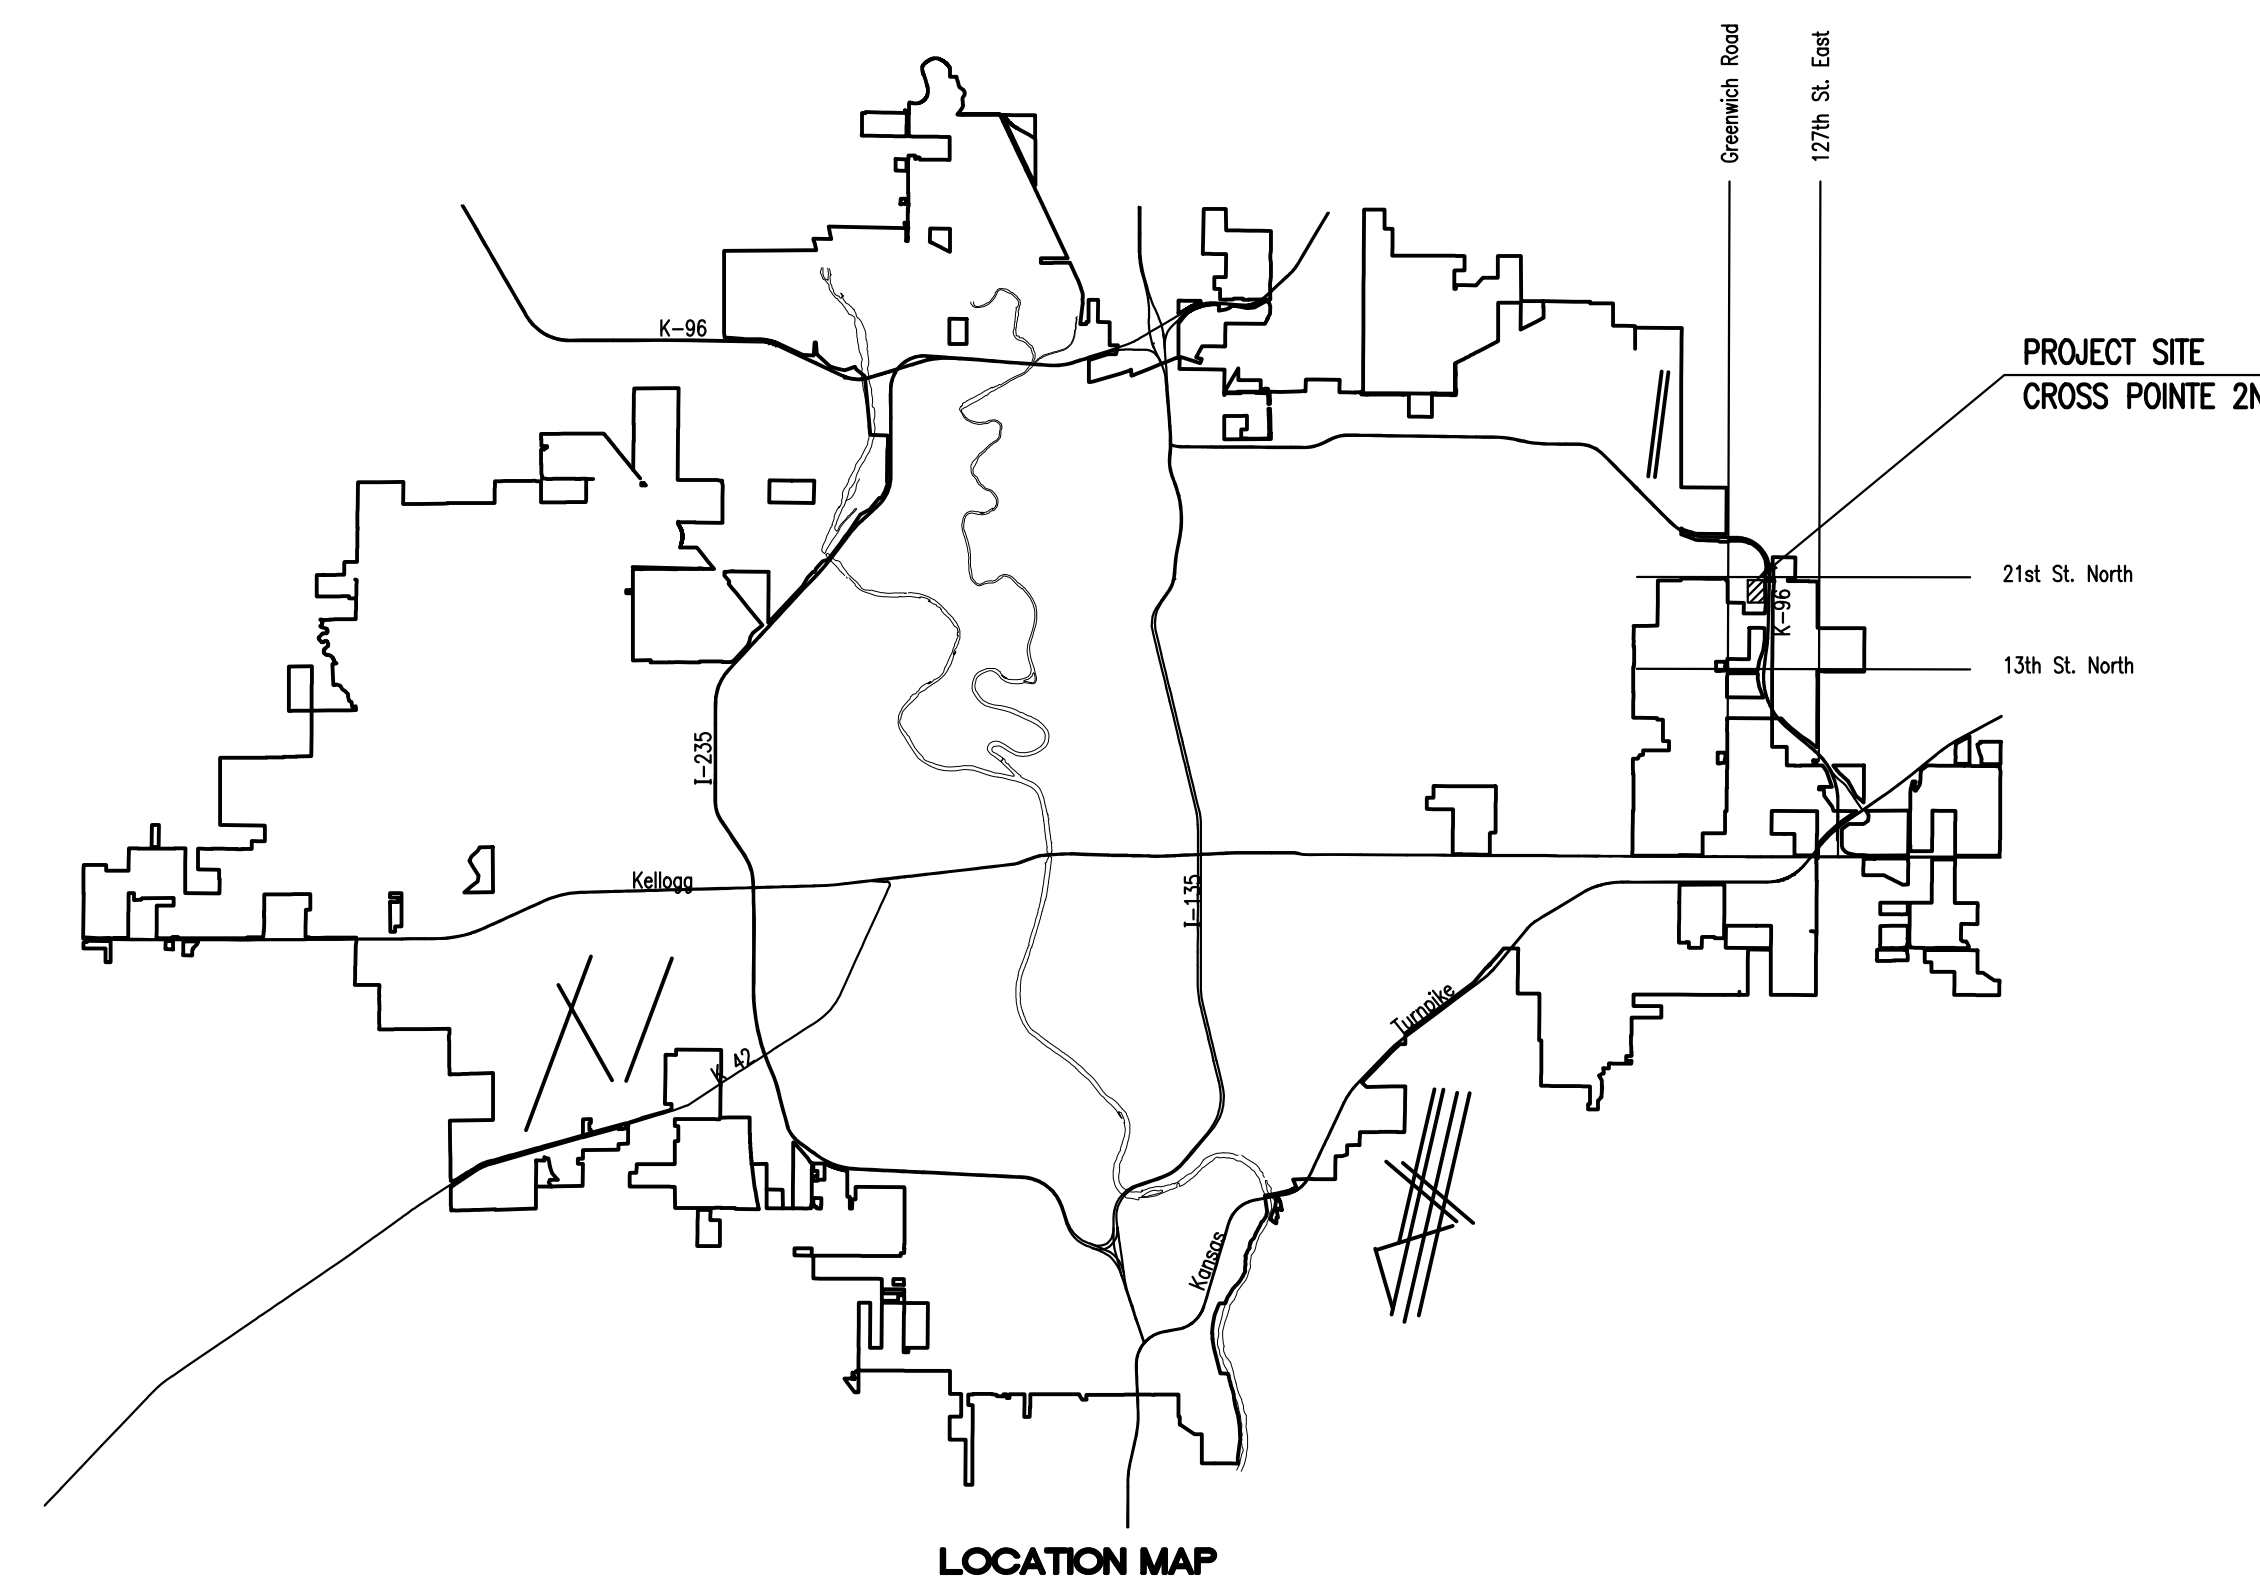

### INDEX OF SHEETS

1. TITLE SHEET
2. KEY MAP AND GENERAL NOTES
3. GRADING PLAN
4. WEIR DETAILS
5. RIPRAP AND MISCELLANEOUS DETAILS
6. DITCH LINING-RD502
7. EROSION CONTROL PLAN
- 8-11. EROSION CONTROL DETAILS

### CONSTRUCTION SCHEDULE/COORDINATION

THE CONTRACTOR FOR THE FOLLOWING PROJECTS SHALL COORDINATE THEIR EFFORTS SUCH THAT ANY NECESSARY SIMULTANEOUS CONSTRUCTION (INCLUDING PRIVATE PAVING/GRADING IMPROVEMENTS) CAN PROCEED CONCURRENTLY WITHOUT CAUSING UNDUE DELAYS SO THAT CONSTRUCTION CAN BE COMPLETED WITHIN THE TIME FRAME AS NOTED.

2092 PRIVATE PROJECT WATERLINE (183021)  
LATERAL 6, MAIN 16 (CITY OF WICHITA PROJECT NO. 468-84045)  
NE HOTEL SITE AND ACCESS ROAD.

## SEPTEMBER 2017

PLANS PREPARED BY  
**PROFESSIONAL ENGINEERING CONSULTANTS, P.A.**  
ENGINEERS  
WICHITA, KANSAS

