
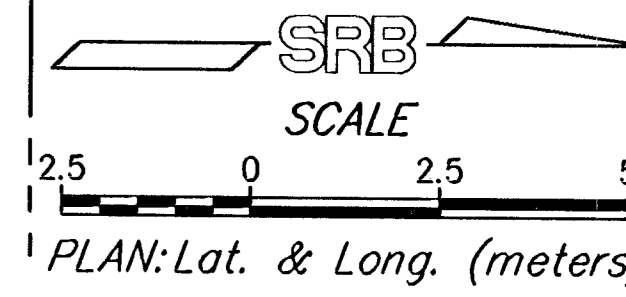
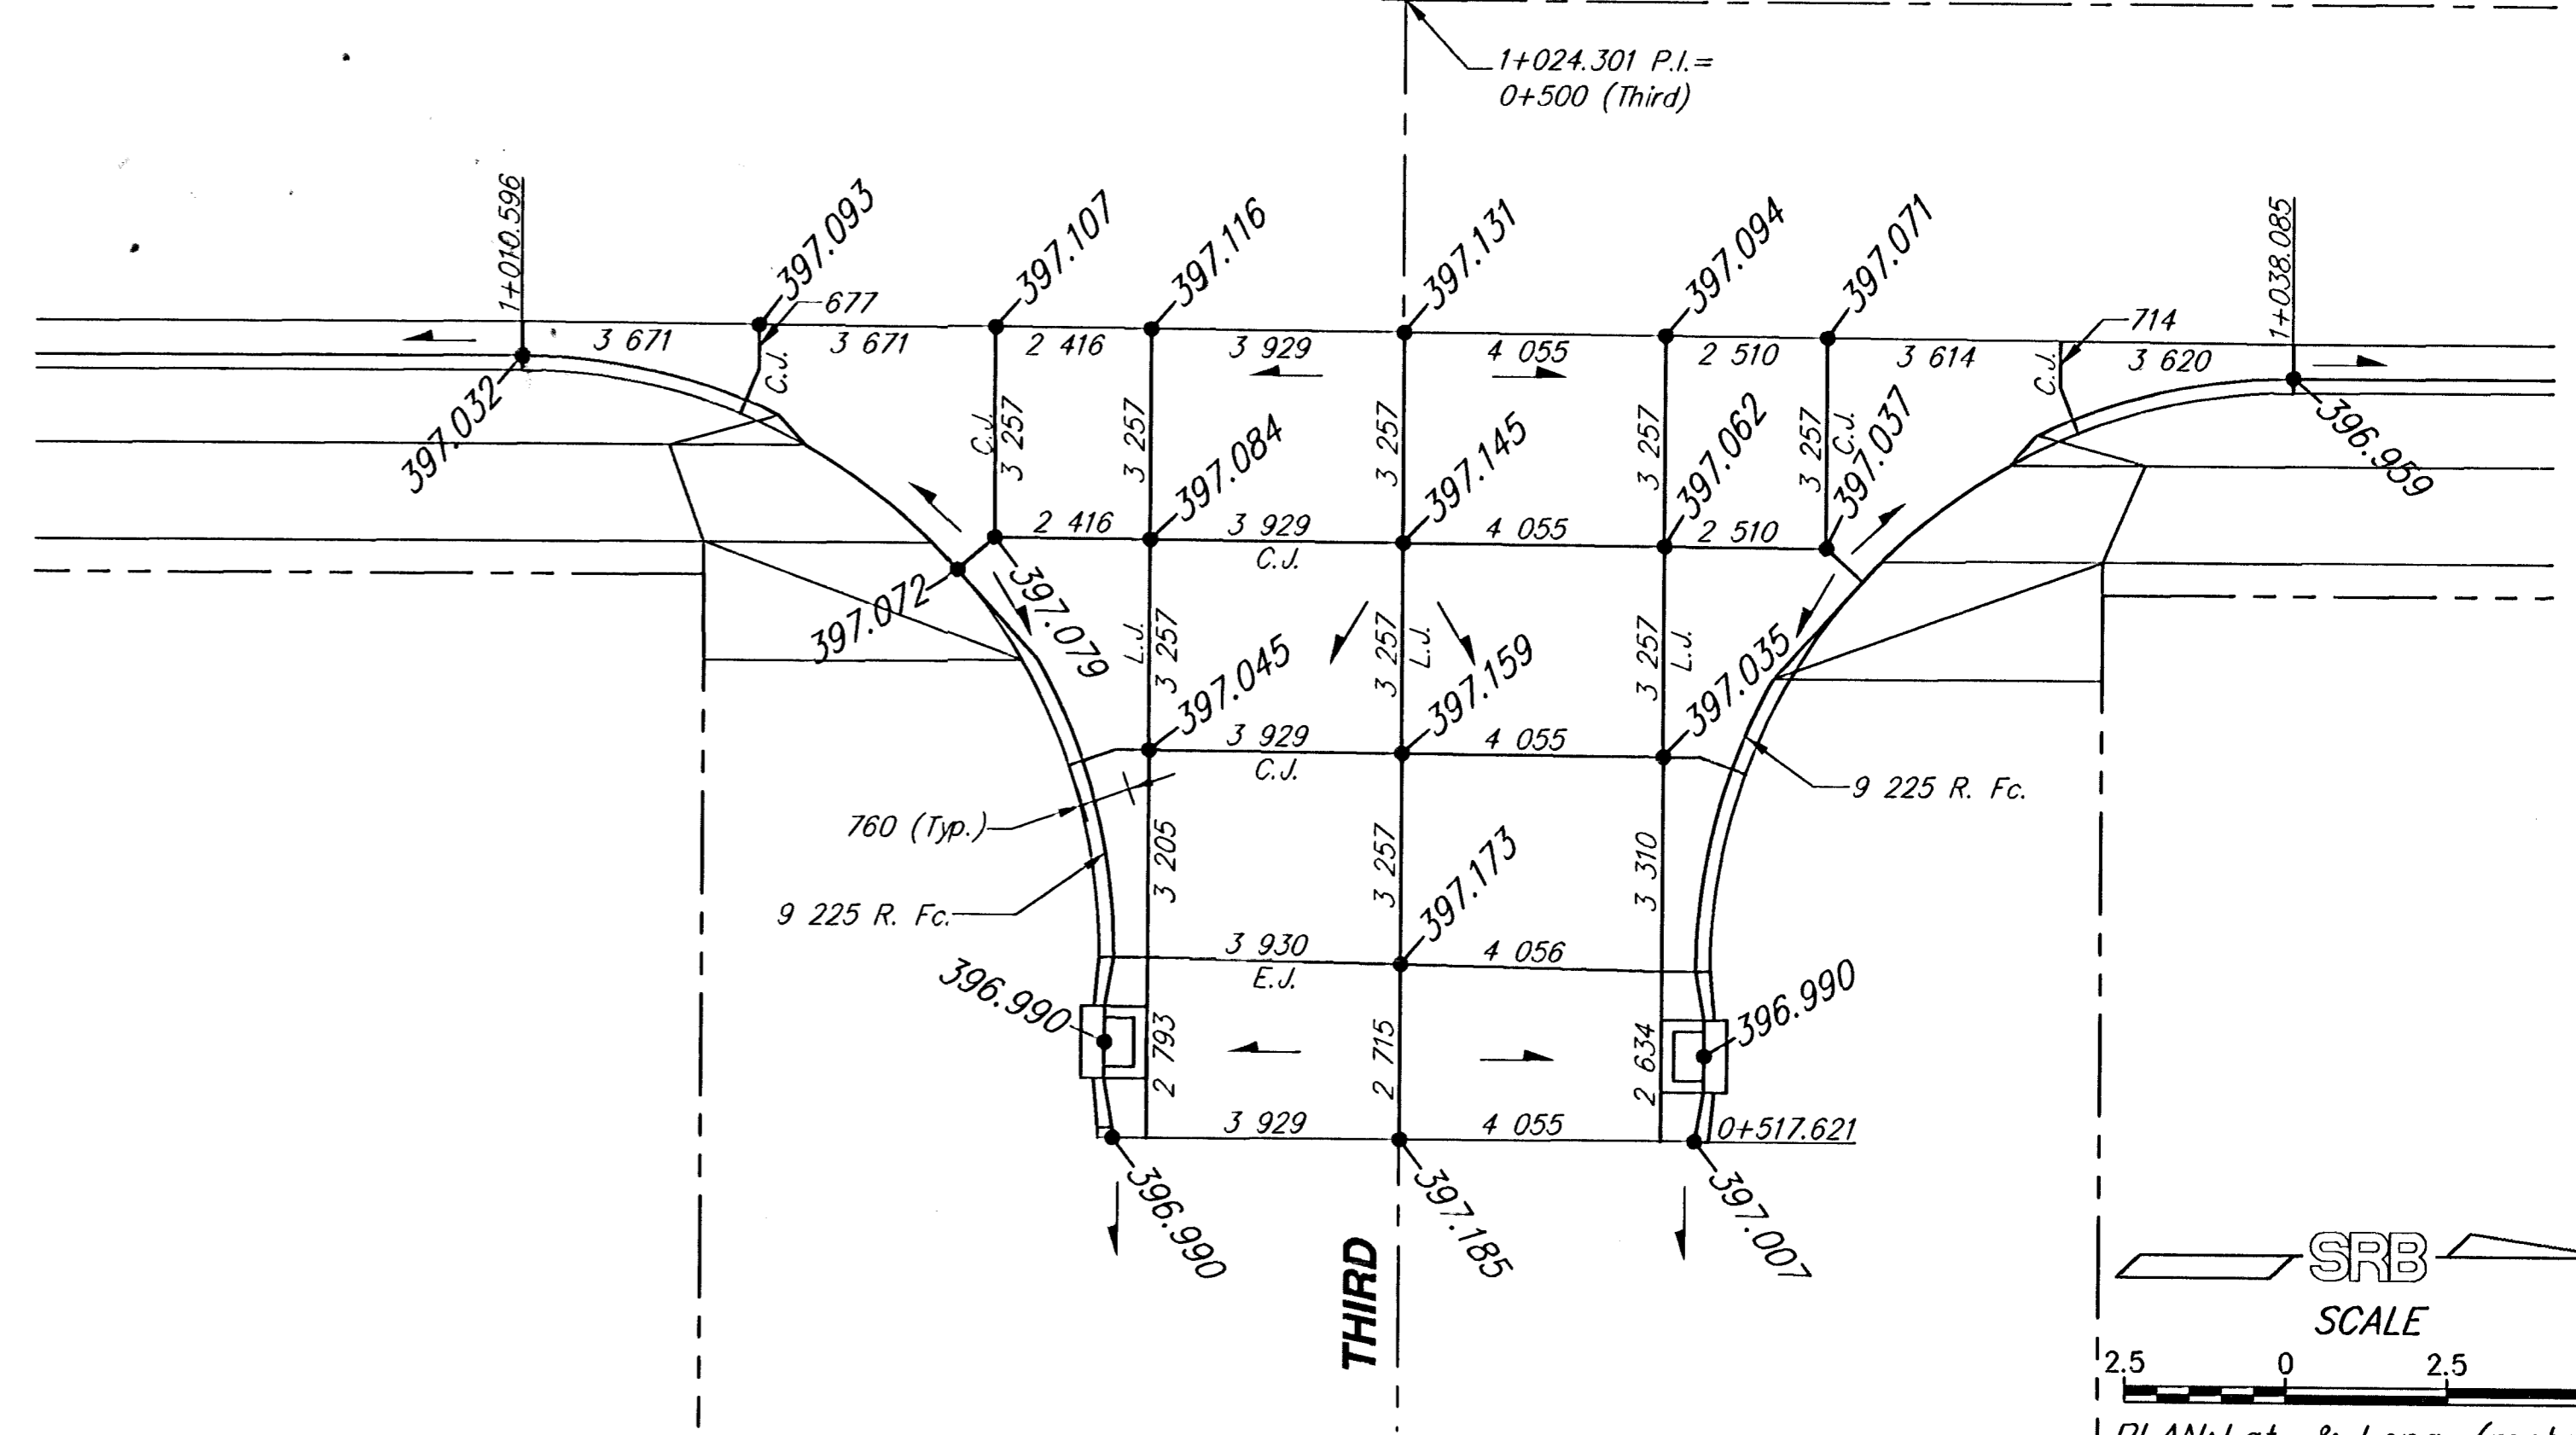
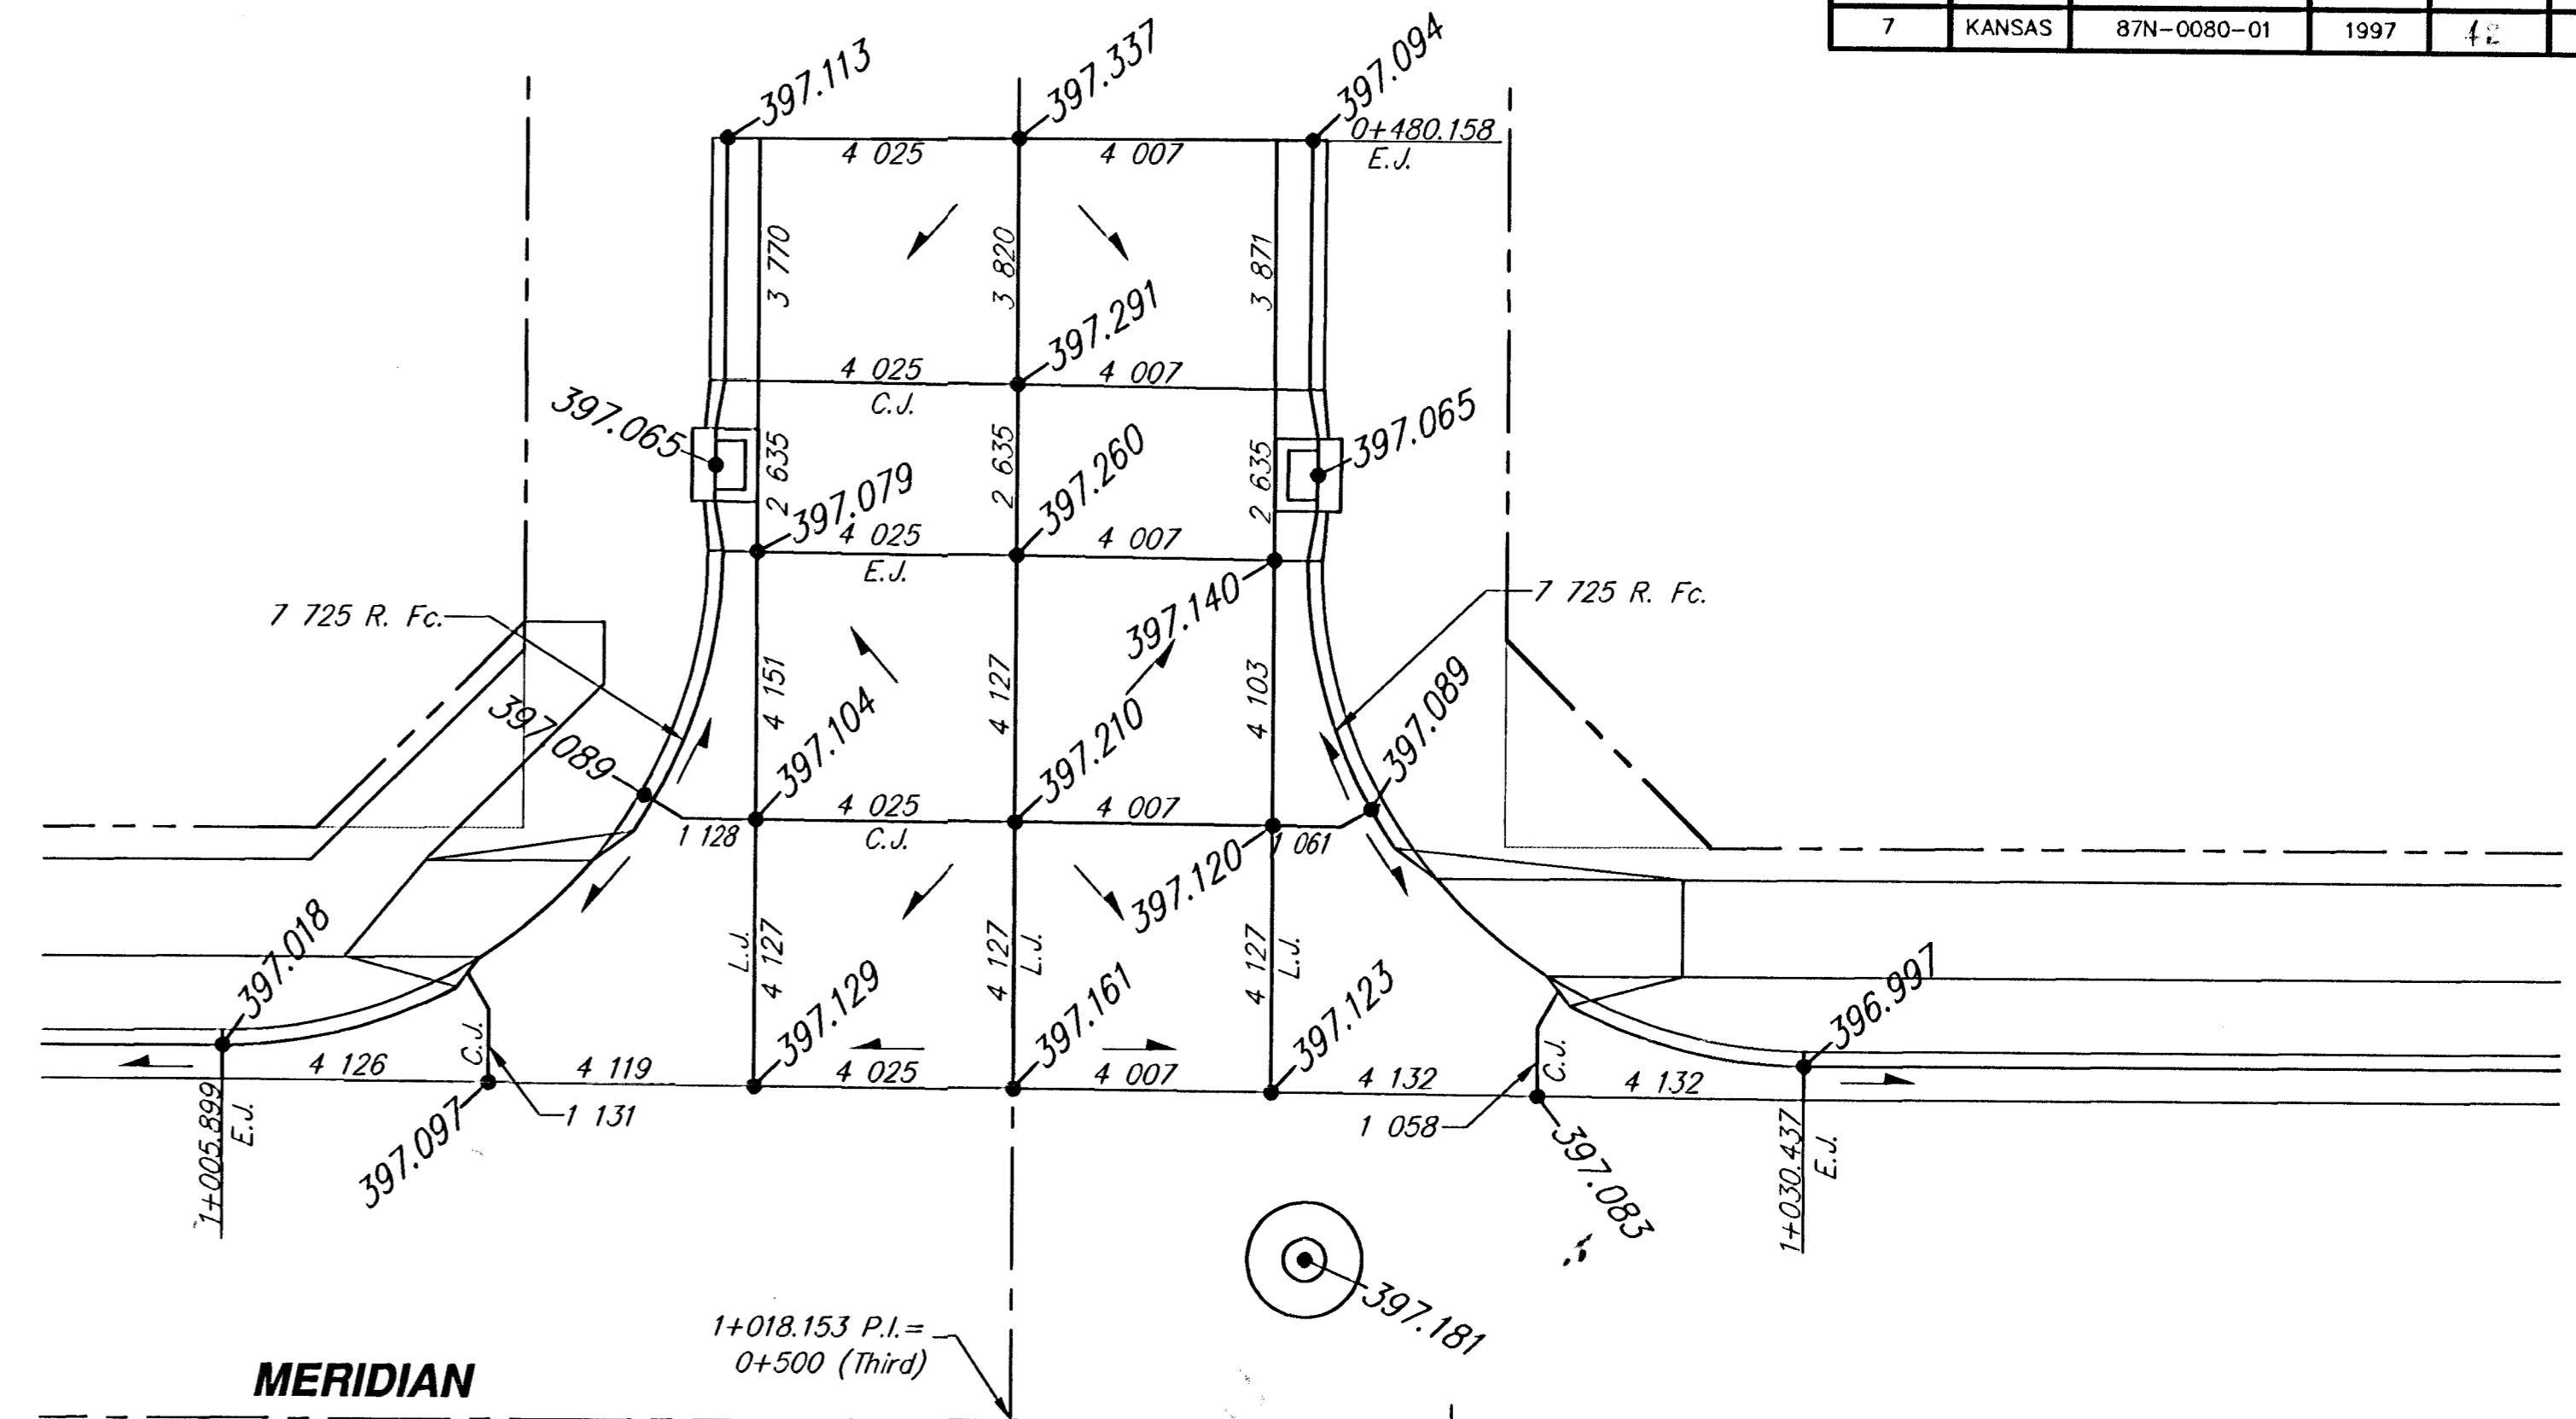


FHWA REGION NO.	STATE	PROJECT NUMBER	FISCAL YEAR	SHEET NUMBER	TOTAL SHEETS
7	KANSAS	87N-0080-01	1997	42	162

BY	DATE
REFERENCES NOTED	
REFERENCES CHECKED	

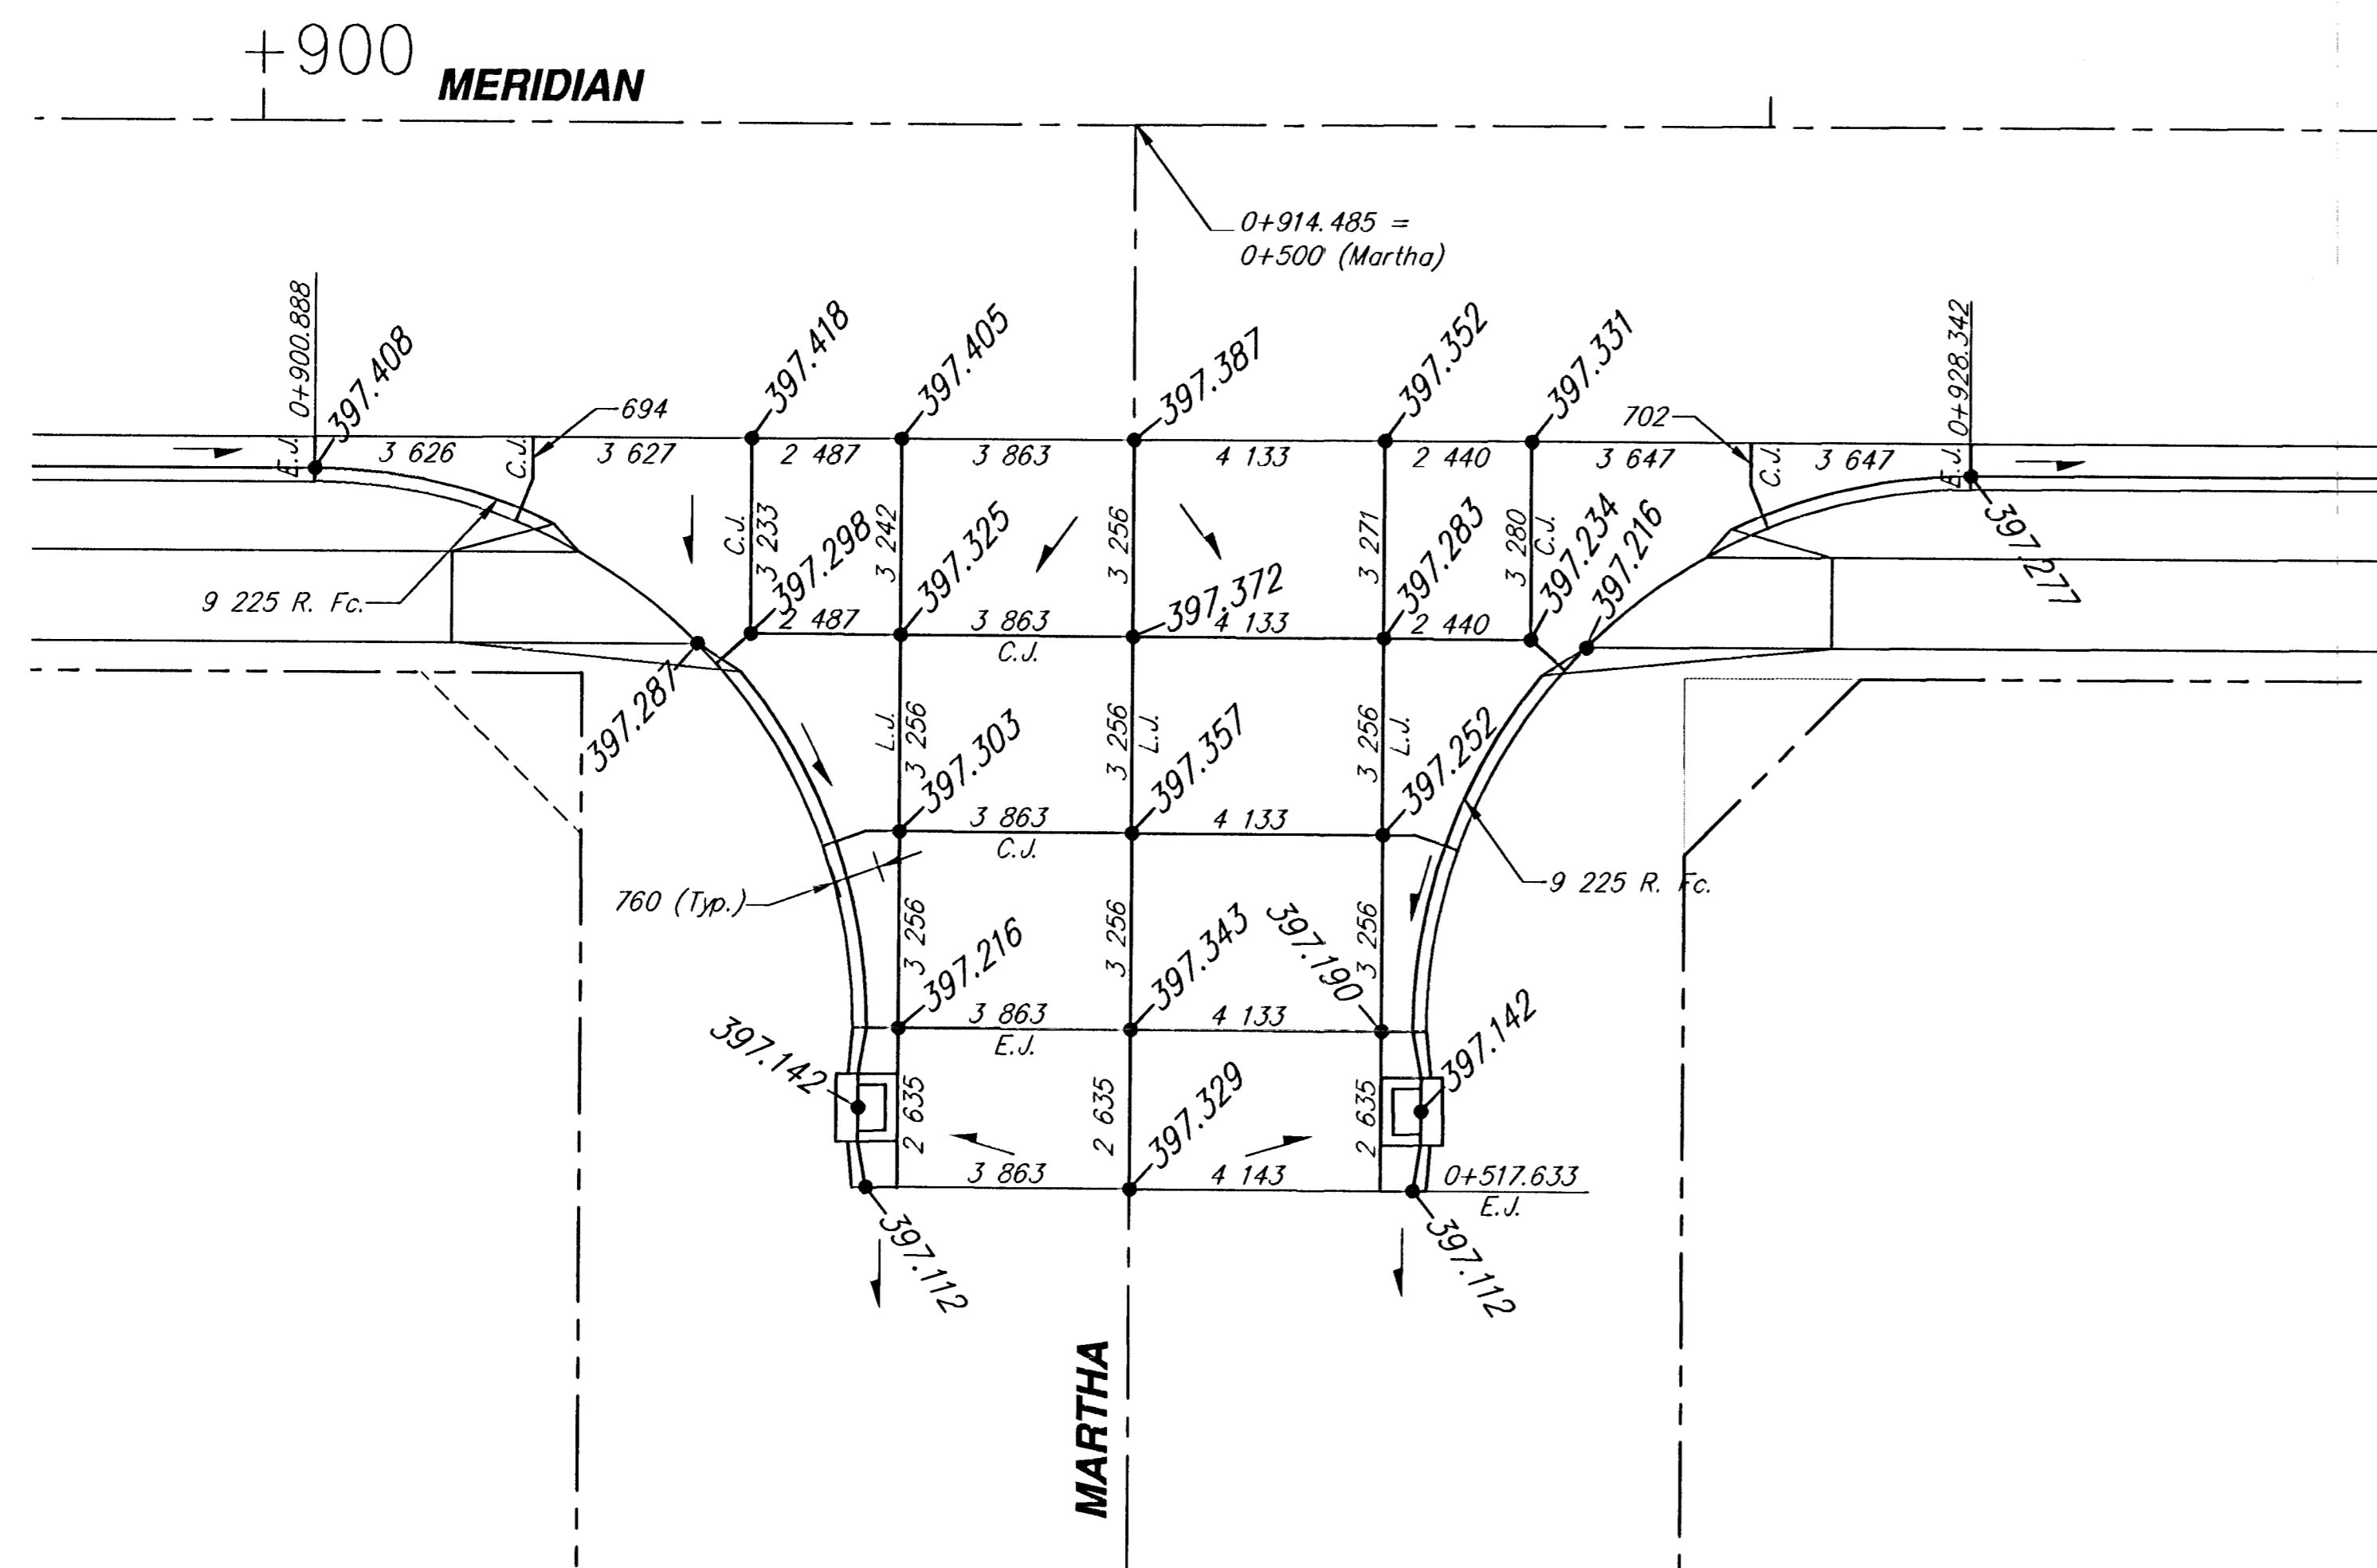

**MERIDIAN IMPROVEMENTS  
INTERSECTION JOINT PLANS**

	924 NORTH MAIN WICHITA, KANSAS 67203 http://www.feat.com/~srb	316-264-8008 FAX 316-264-8211 E-Mail: srb@feat.com	REVISION 4-2 162
	<b>SAVOY, RUGGLES &amp; BOHM, P.A. ENGINEERING &amp; SURVEYING</b>		PROJECT NUMBER <b>472-76-245-82740-000-000-001</b>
DRAWN J. Long/TEB	DESIGN T.C.R.	CHECKED 	DATE Jan. 7, 1999