
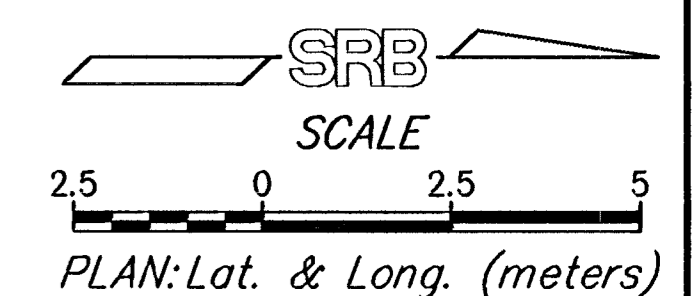
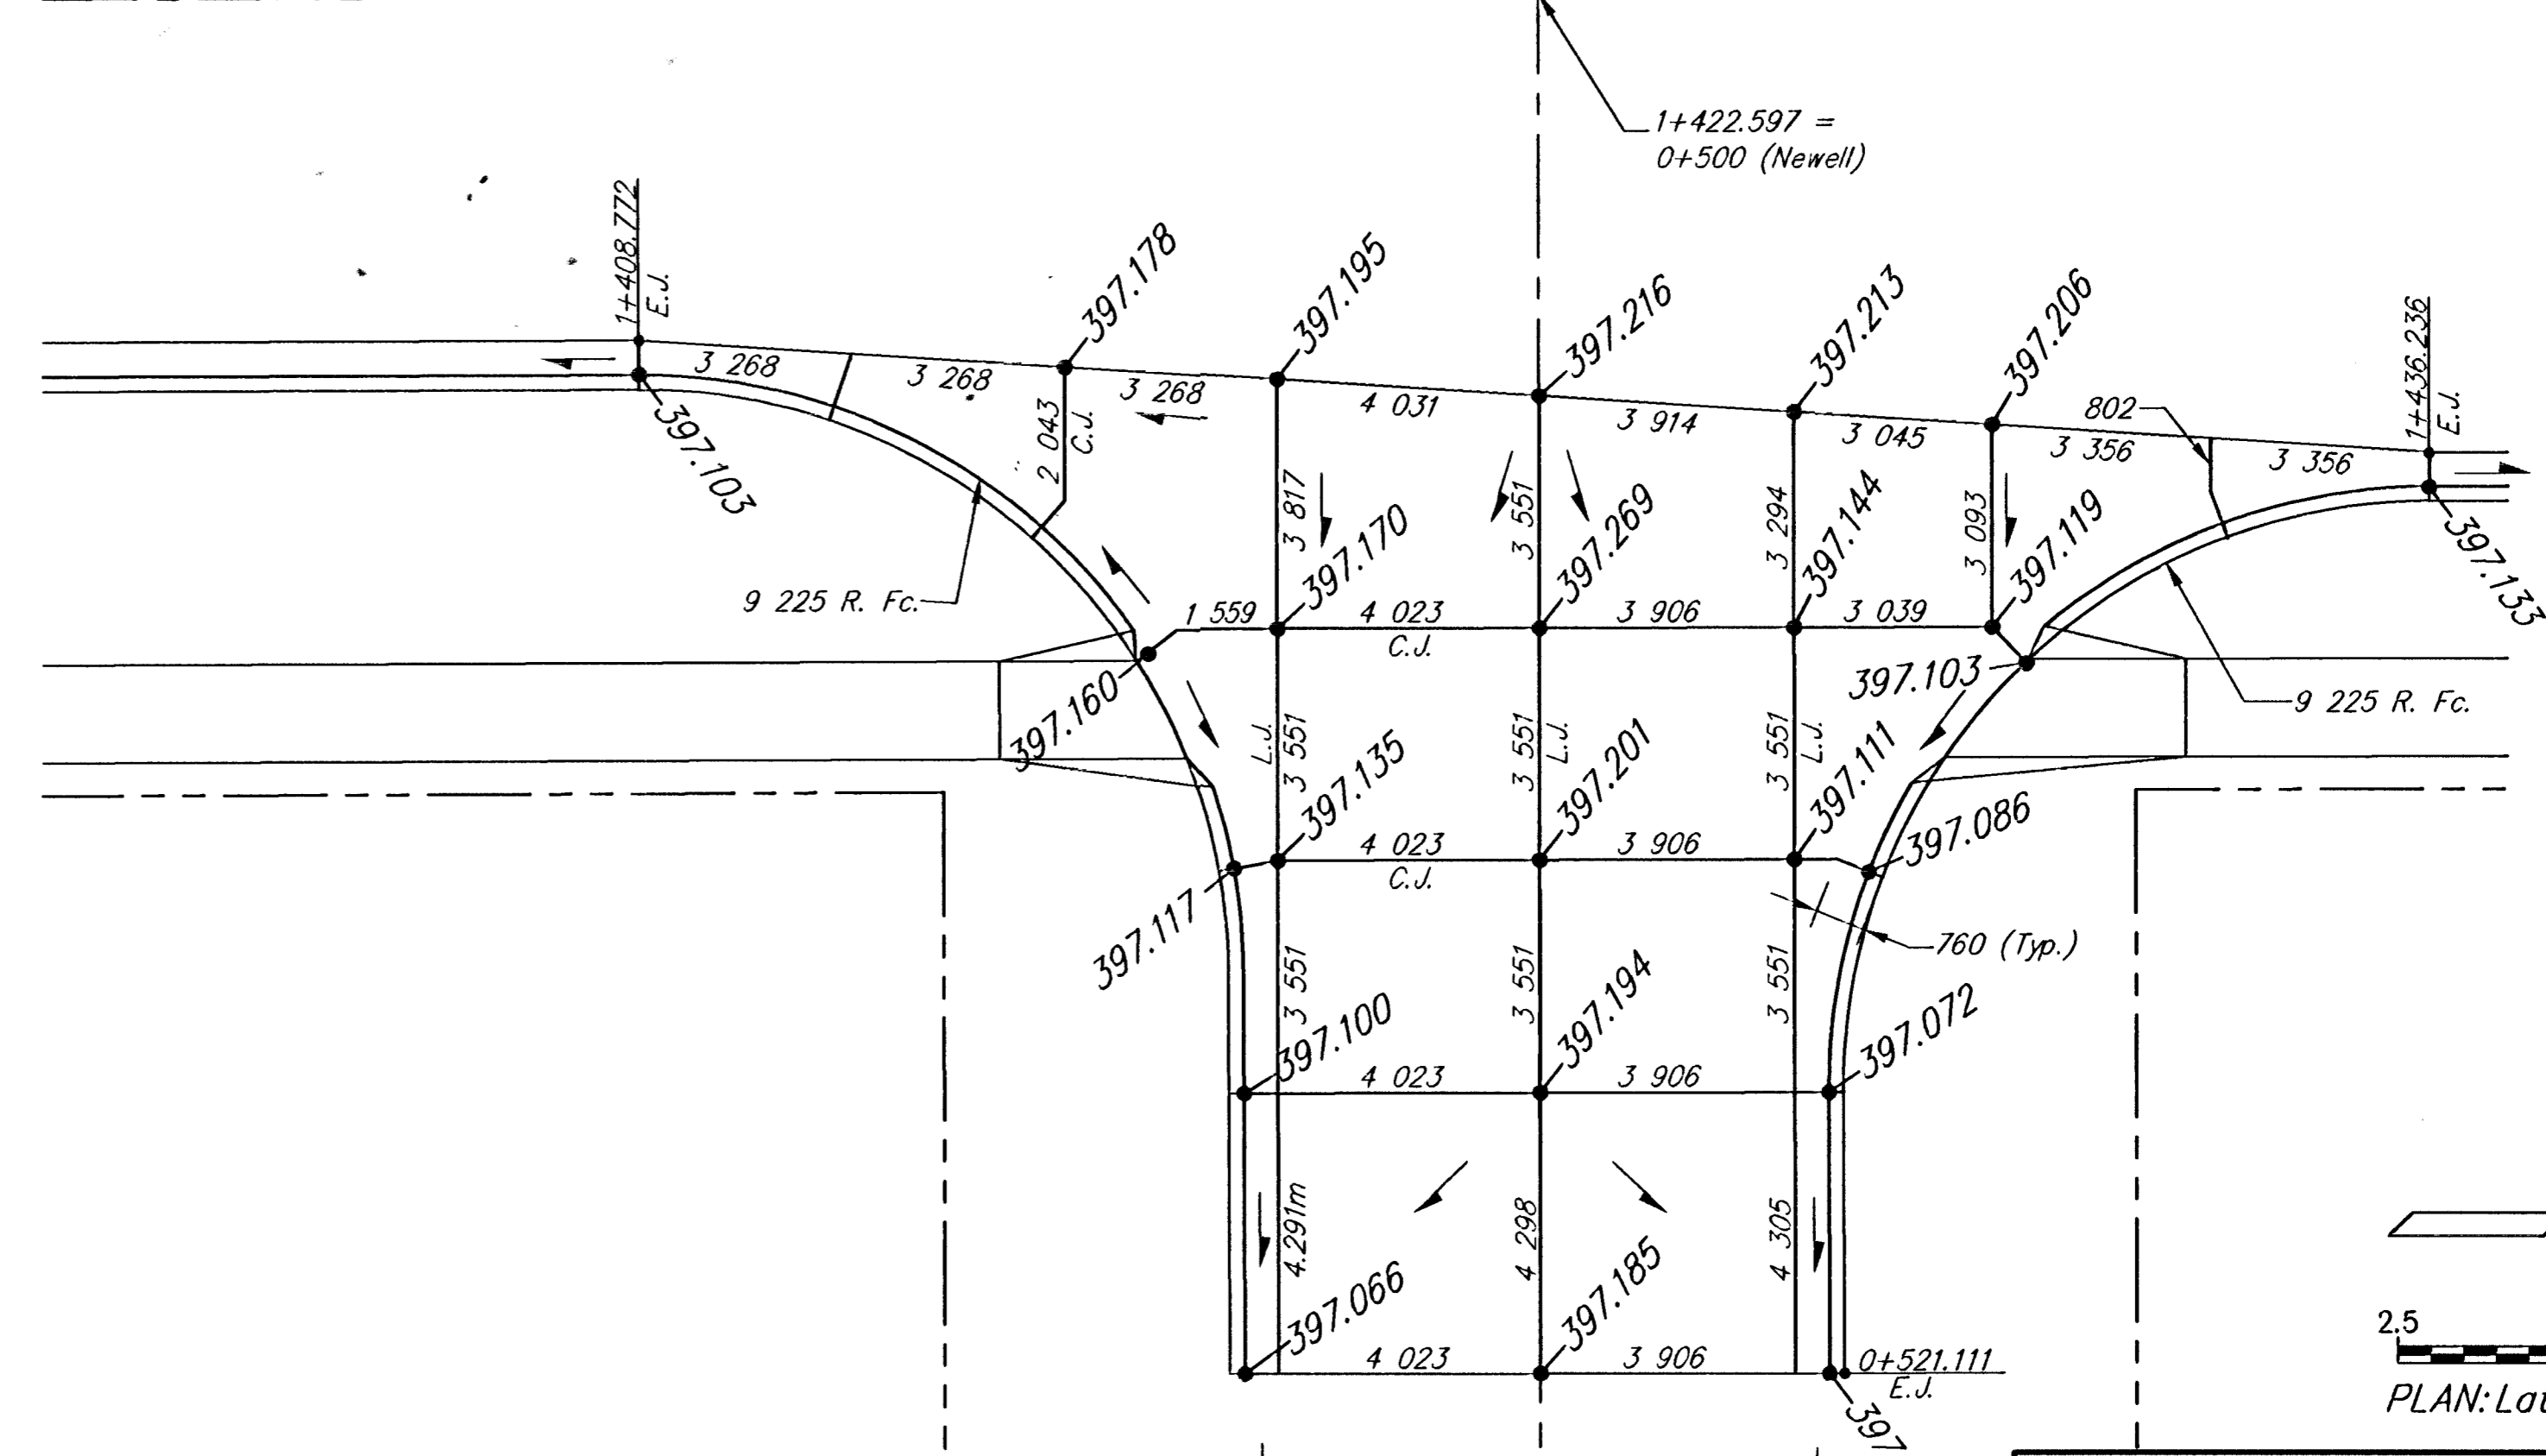
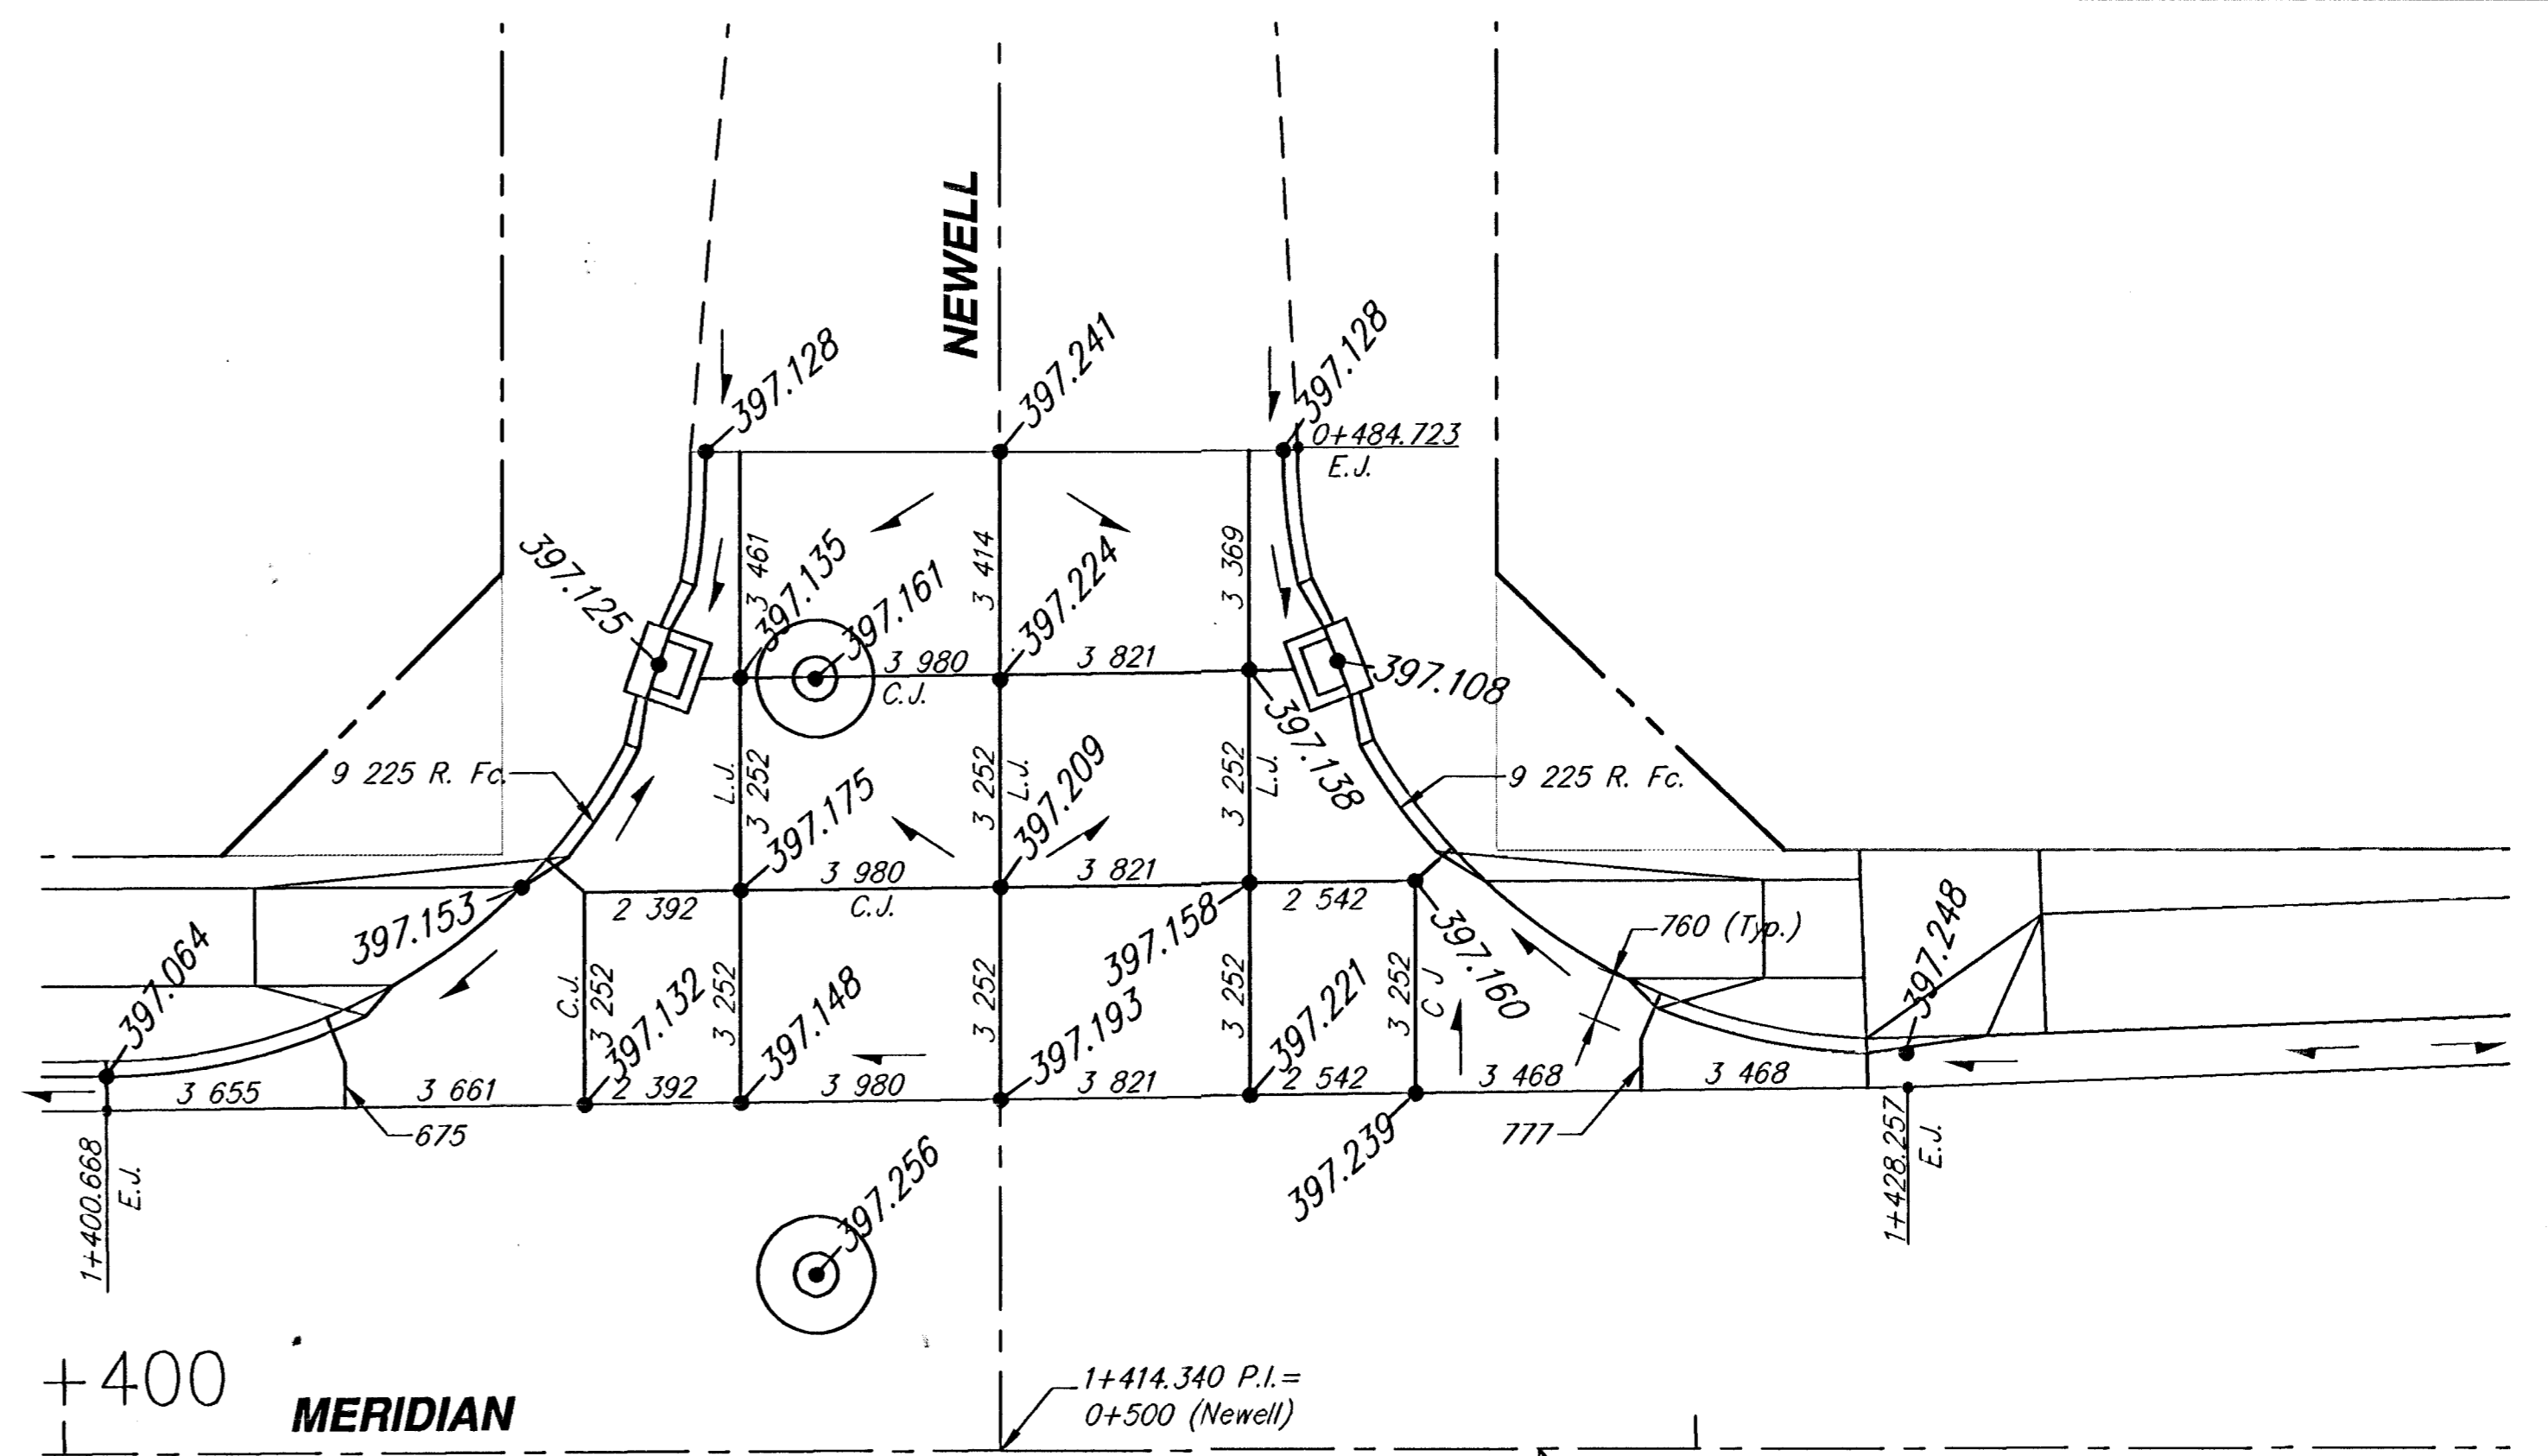


FHWA REGION NO.	STATE	PROJECT NUMBER	FISCAL YEAR	SHEET NUMBER	TOTAL SHEETS
7	KANSAS	87N-0080-01	1997	44	162

BY	DATE
REFERENCES NOTED	
REFERENCES CHECKED	

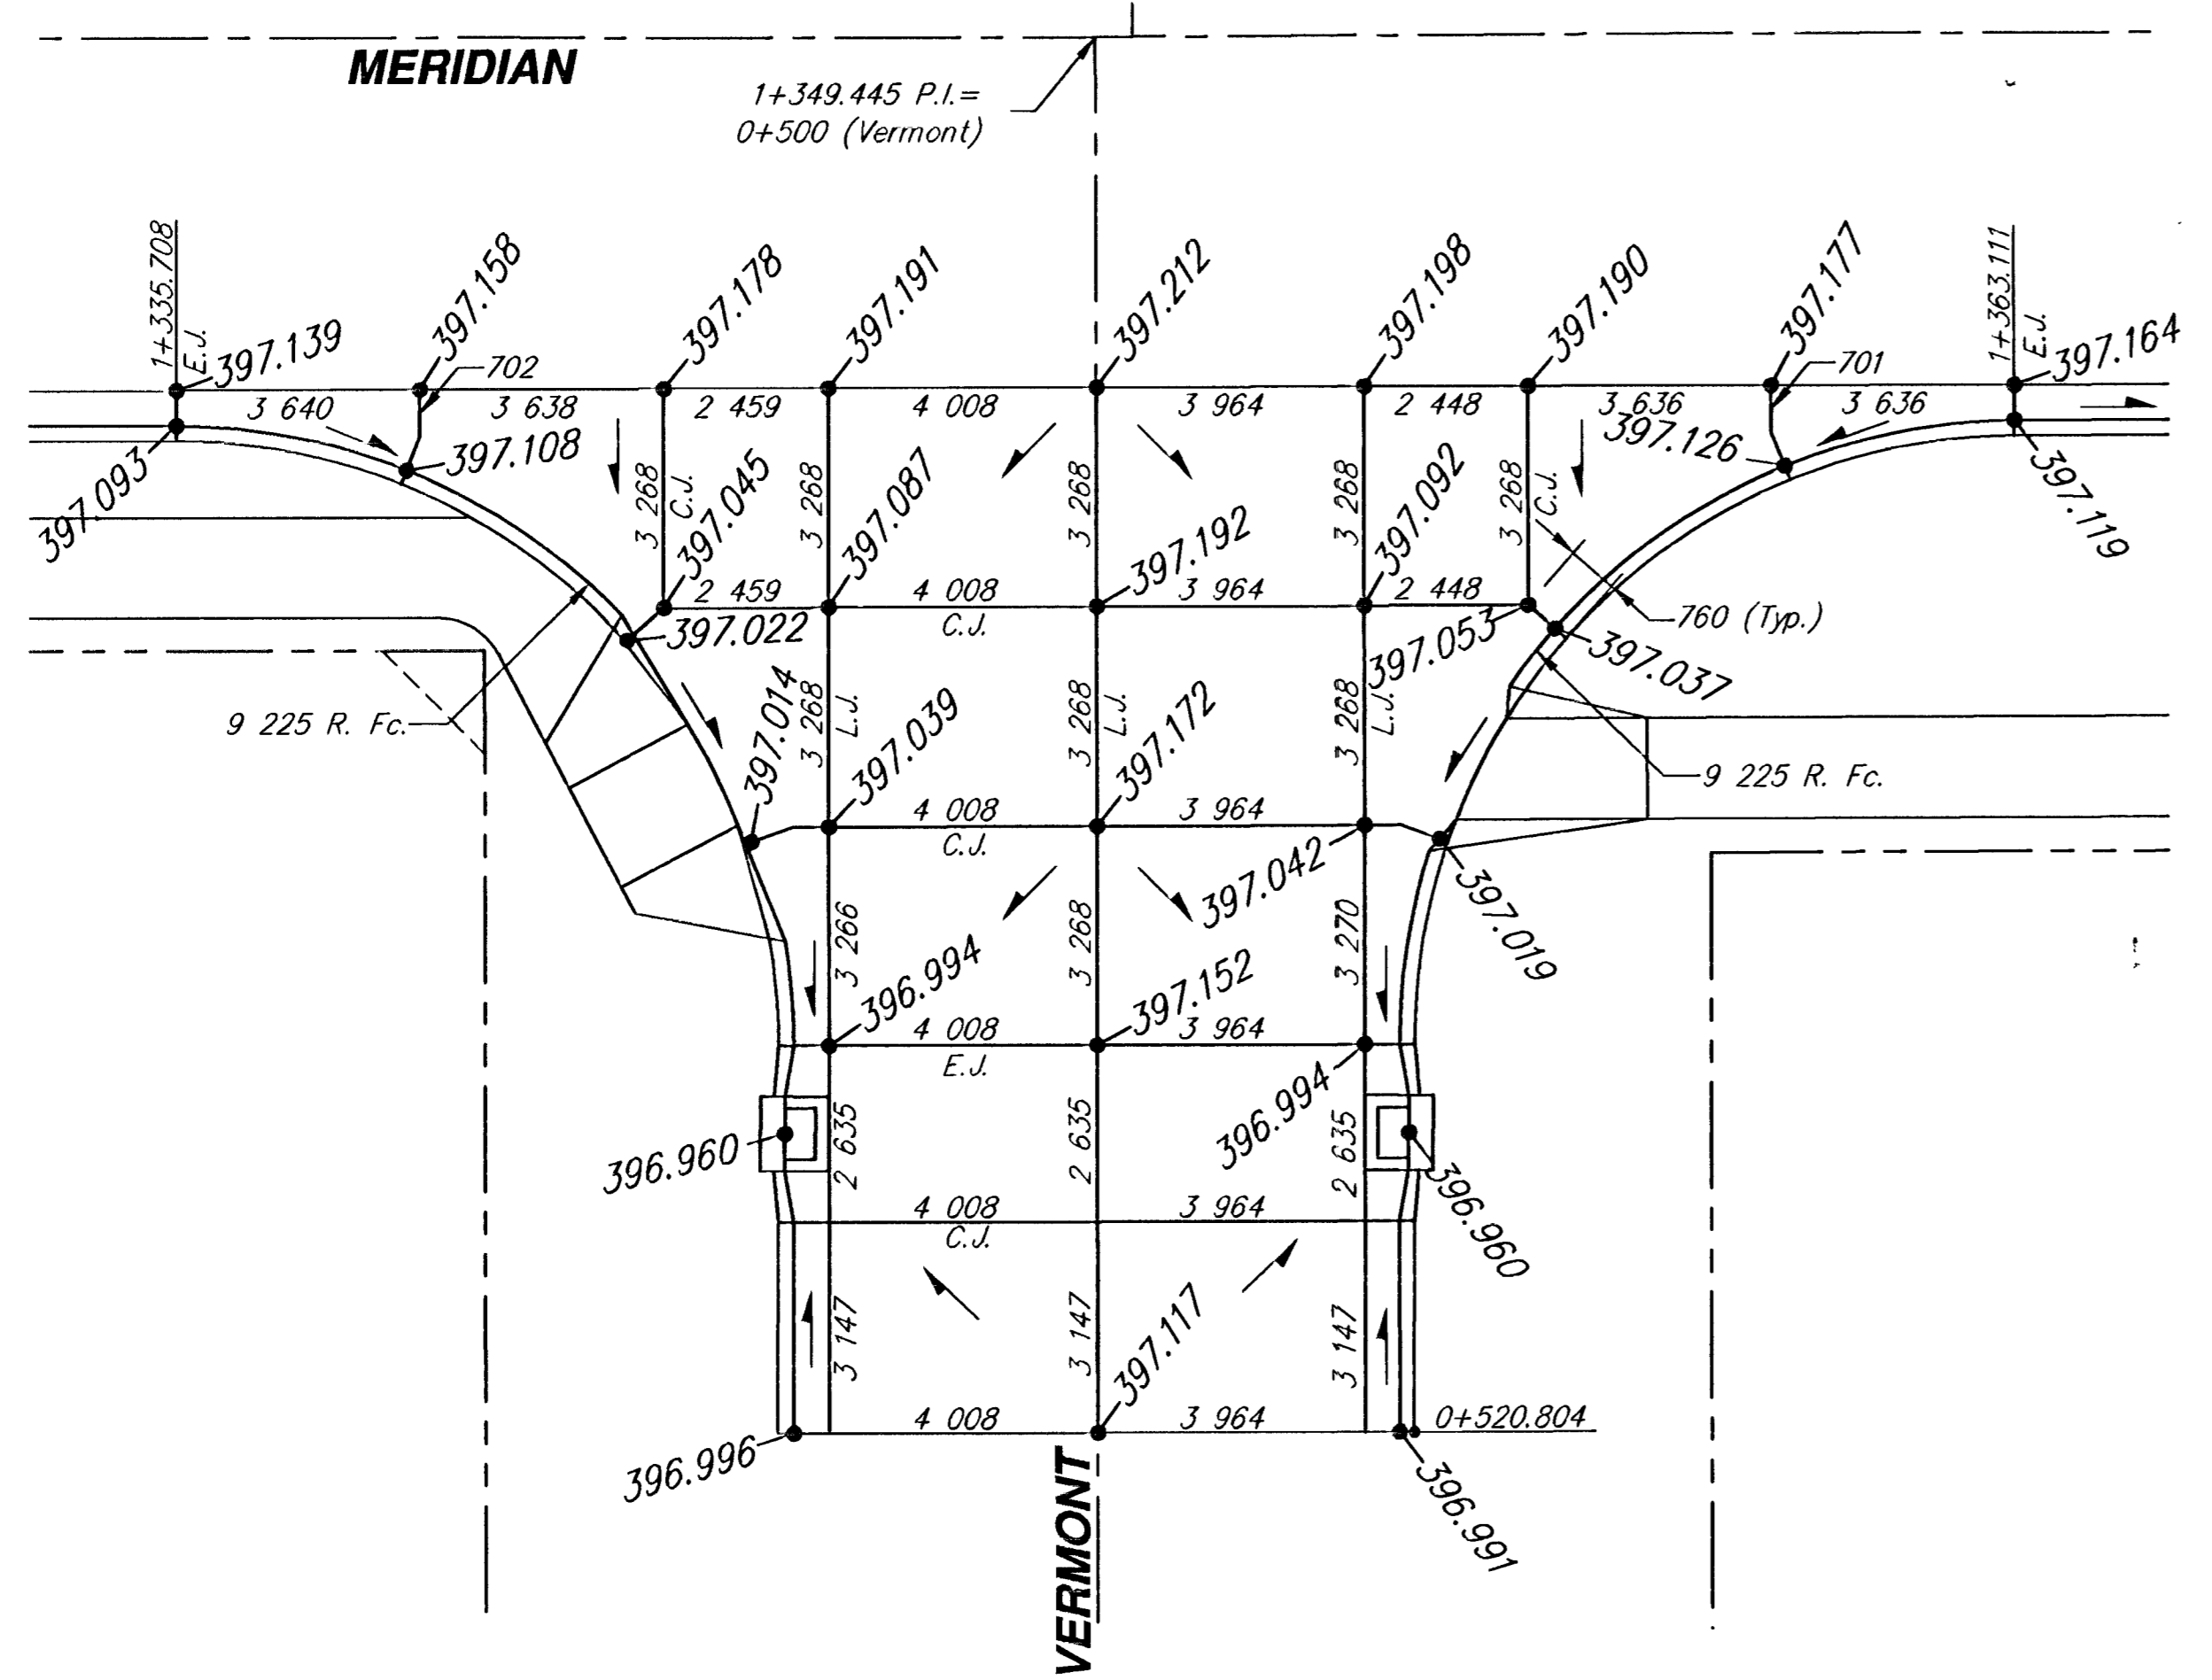

**MERIDIAN IMPROVEMENTS
INTERSECTION JOINT PLANS**

SRB		924 NORTH MAIN WICHITA, KANSAS 67203 http://www.reit.com/~srb	316-264-0000 FAX 264-4921 E-Mail: srbs@fsd.com	REVISED
SAVOY, RUGGLES & BOHM, P.A. ENGINEERING & SURVEYING		PROJECT NUMBER 472-76-245-82740-000-000-001		
DRAWN J. Long/TEB	DESIGN T.C.R.	REVIEW WCR	DATE Jan. 7, 1999	UTILITY SRB JOB 539T