
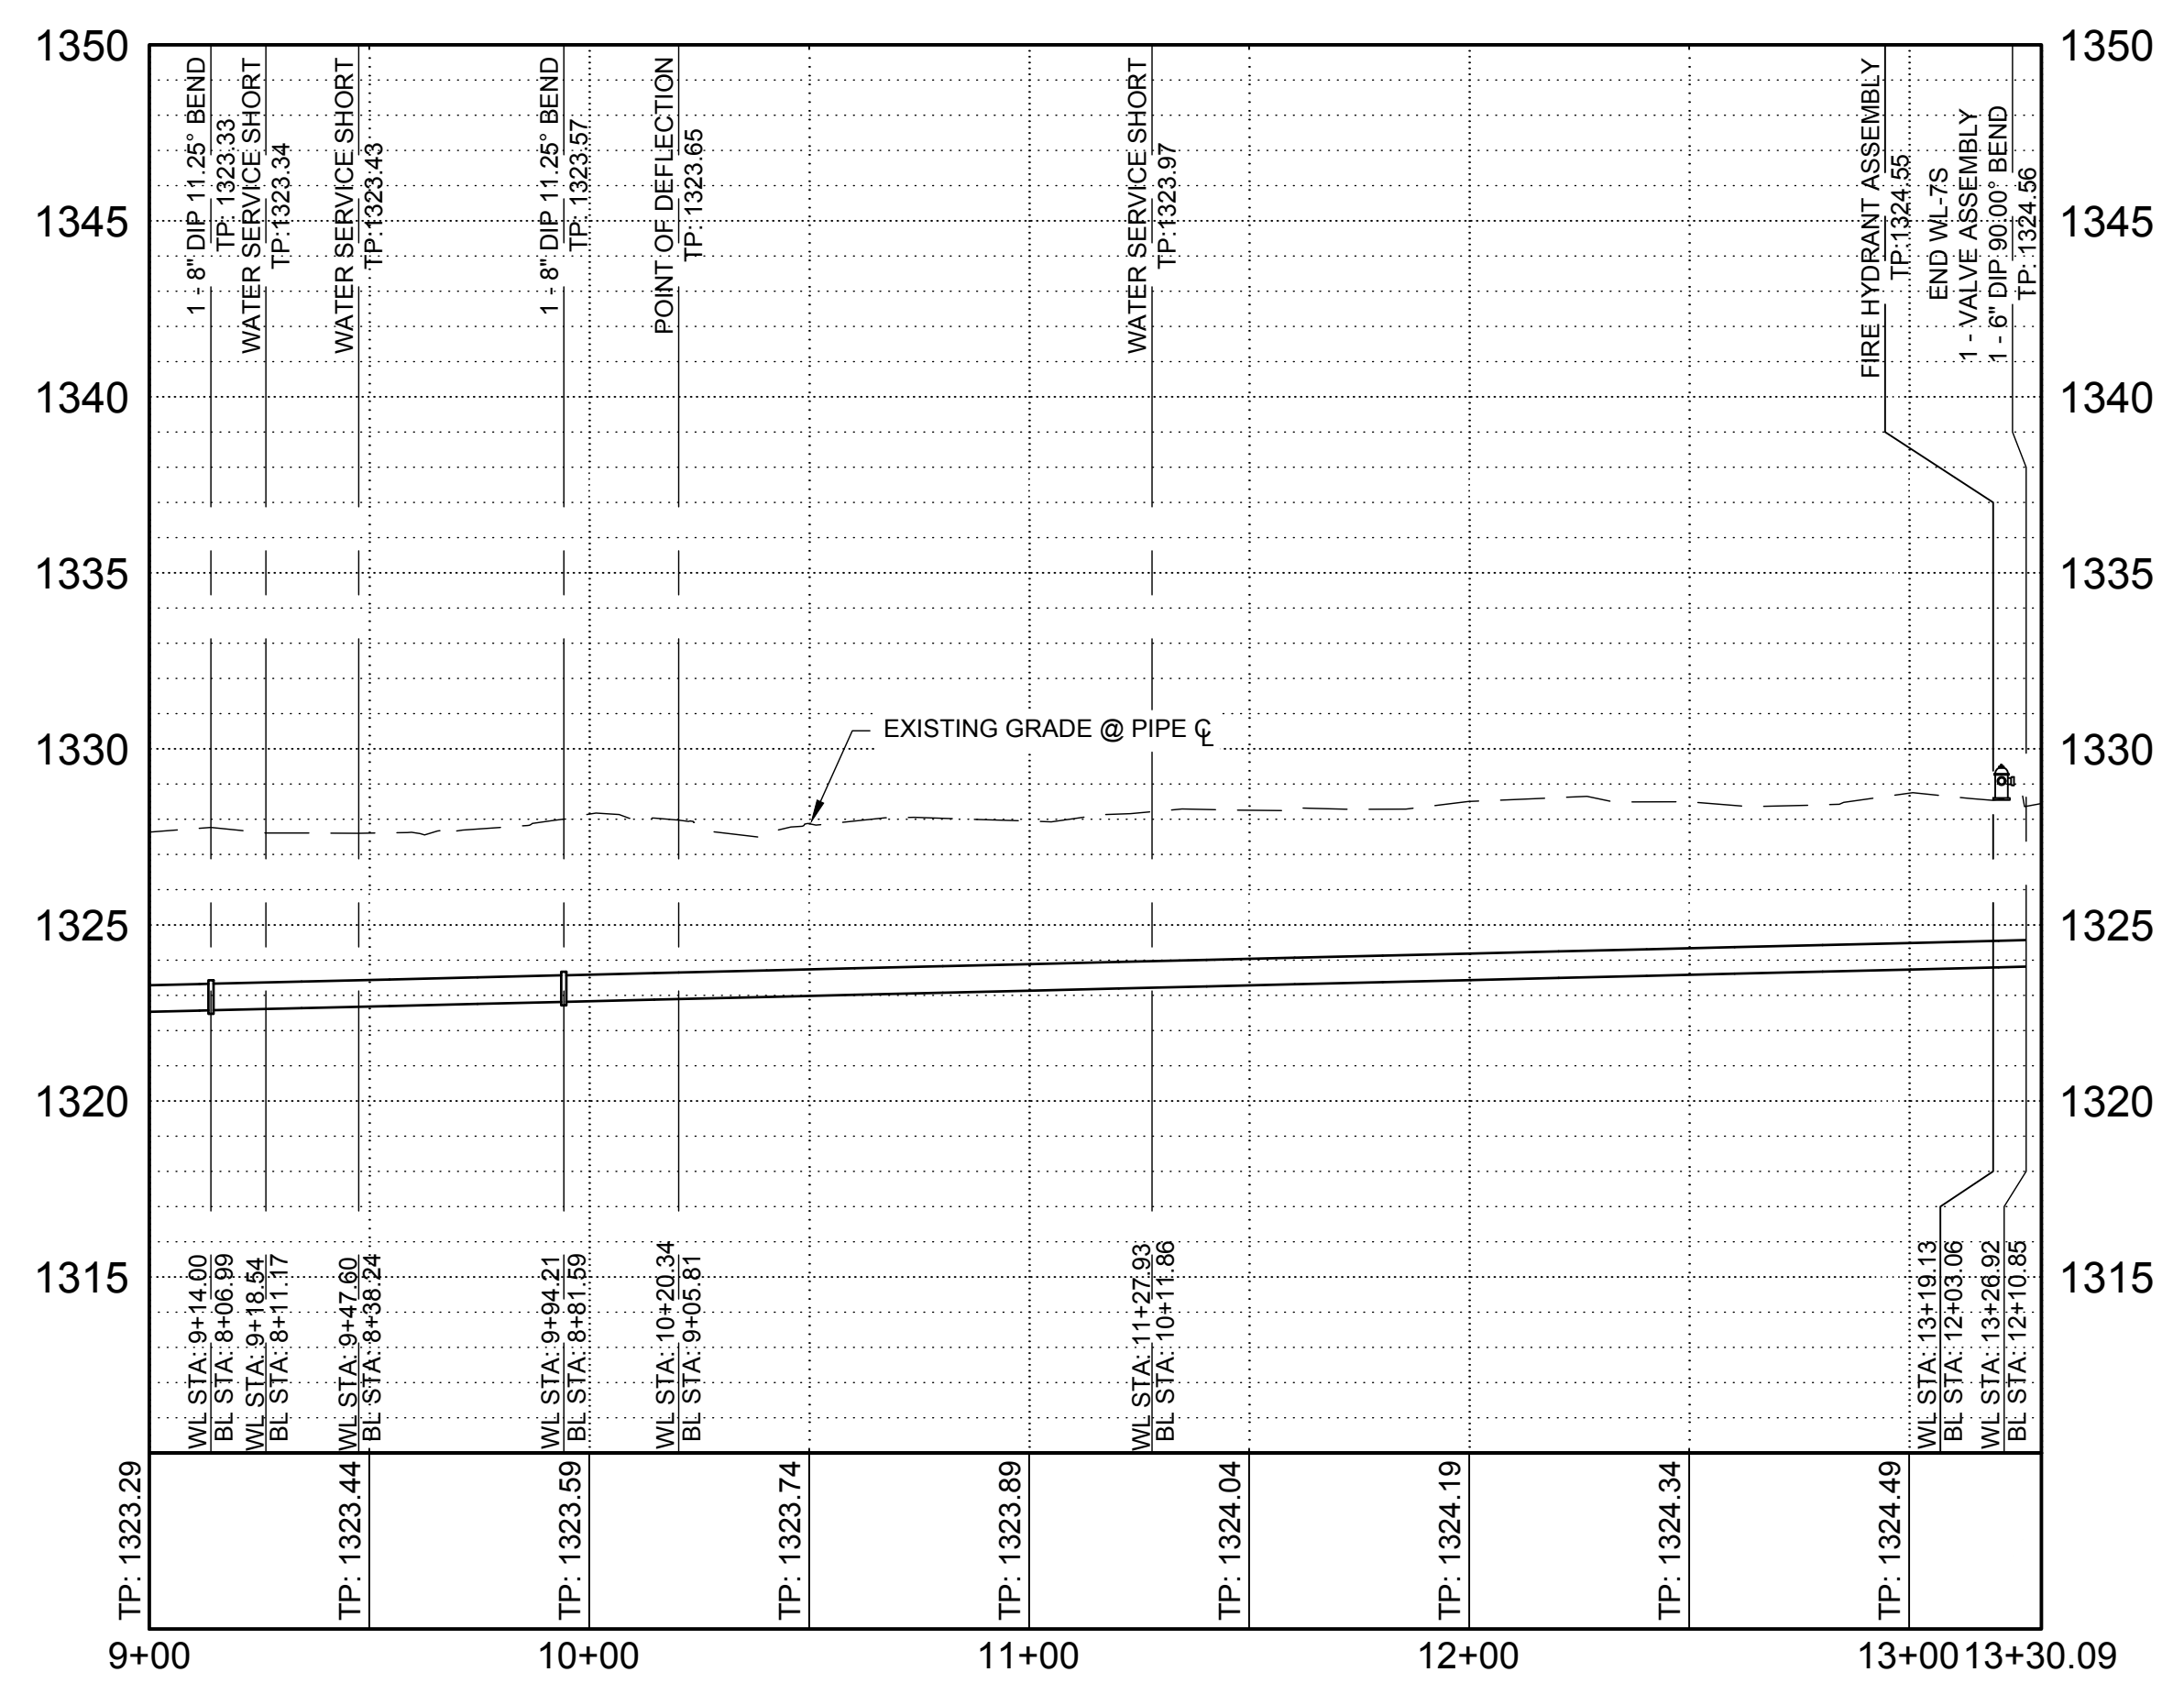


- QUANTITIES:**
- PIPE:  
8" C900 PVC - 426.9'
  - VALVES:  
8" - 1
  - HYDRANT:  
RELOCATED - 1
  - SERVICES:  
LONG - 0  
SHORT - 3

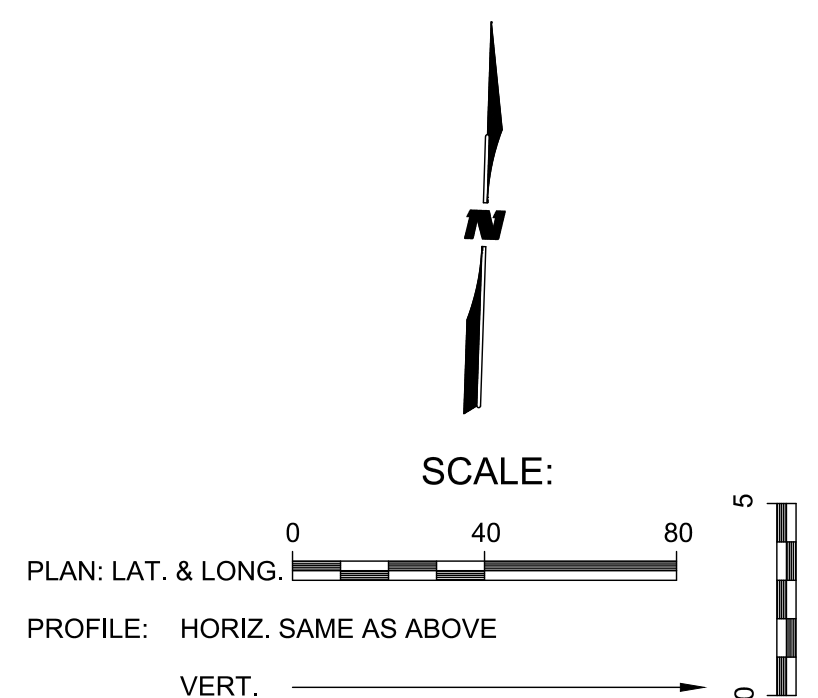

**WILSON & COMPANY**

1700 EAST IRON AVE  
SALINA, KS 67401  
PHONE: 785-827-0831  
FAX: 785-827-0830  
WWW.WILSONCO.COM

Designed By: BPS  
Drawn By: DCK

Job No.: 14-600-509-00  
Date: FEBRUARY 2016

SHEET 24

WICHITA COUNTRY ACRES  
WATER MAIN REPLACEMENT PHASE 2B  
WATERLINE 7S PLAN & PROFILE  
CITY OF WICHITA PROJECT NO. 448-90711