

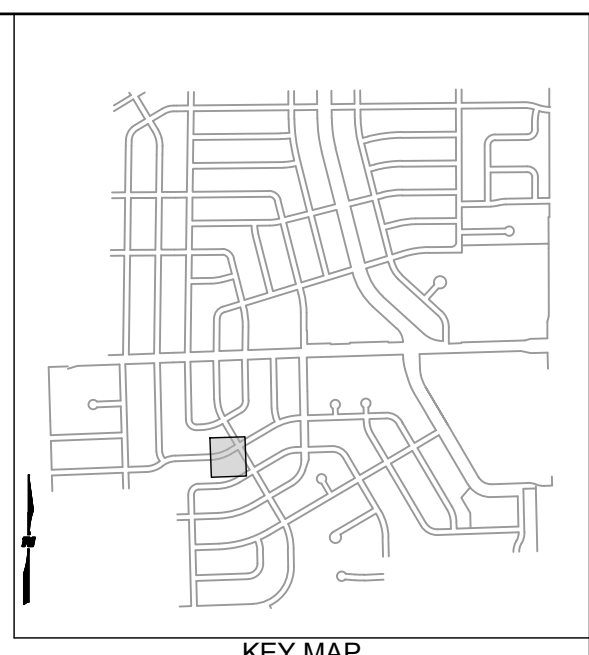


WATERLINE 12S

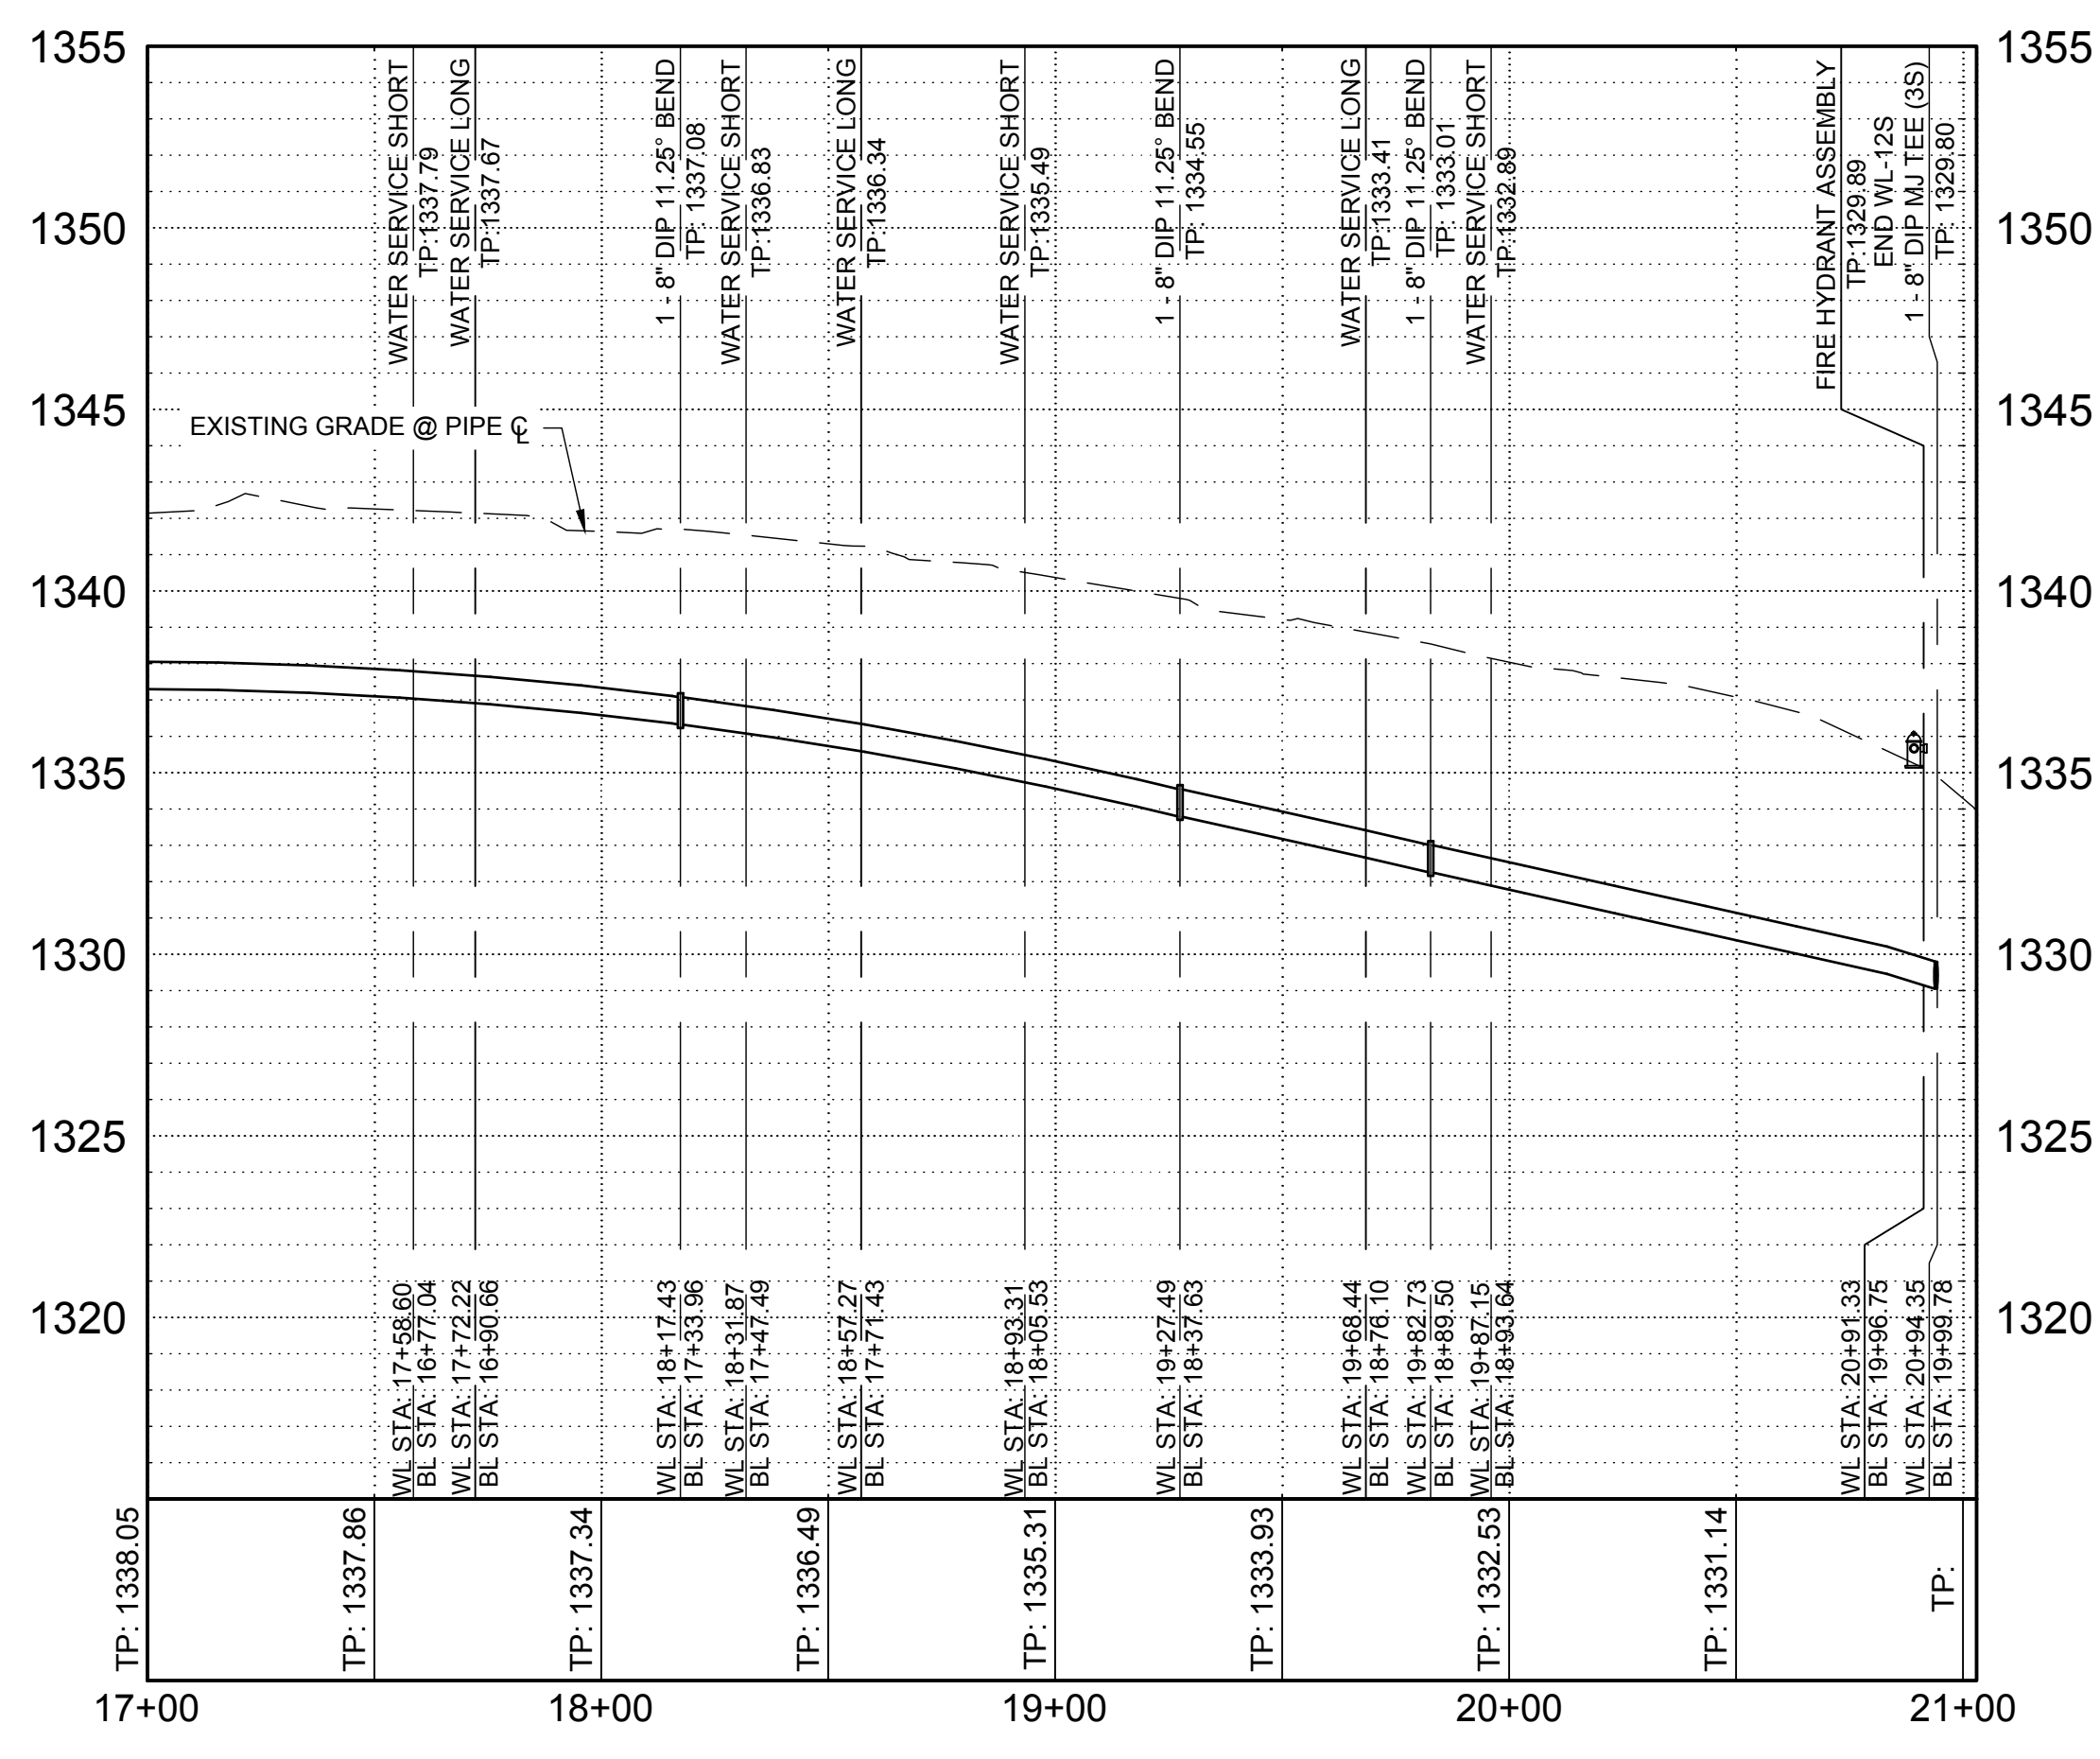

- QUANTITIES:  
 PIPE:  
 8" C900 PVC - 394.3'  
 VALVES:  
 8" - 0  
 HYDRANT:  
 NEW - 1  
 SERVICES:  
 LONG - 3  
 SHORT - 4

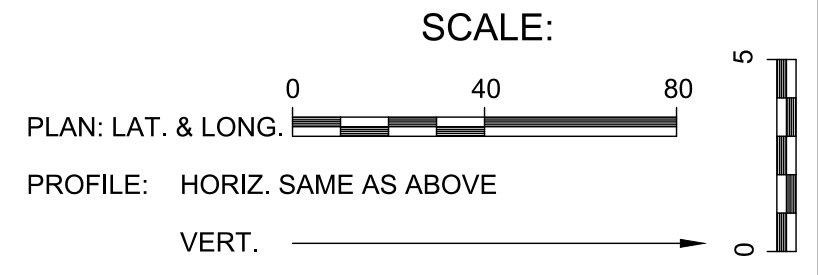

M:\IFS\14-600-509-00\ICADD\SHETS\Deliverables\07\_2017\17SOUTH WL 90711\South PNP's\146509\_PnP\_11-13S.dwg 8/17/2017 1:45 PM



**WILSON & COMPANY**  
 1700 EAST IRON AVE  
 SALINA, KS 67401  
 PHONE: 785-827-0833  
 FAX: 785-827-0838  
 WWW.WILSONCO.COM

WICHITA COUNTRY ACRES  
 WATER MAIN REPLACEMENT PHASE 2B  
 WATERLINE 12S PLAN & PROFILE  
 CITY OF WICHITA PROJECT NO. 448-90711

Designed By: BPS  
 Drawn By: DCK  
 Job No.: 14-600-509-00  
 Date: FEBRUARY 2016