
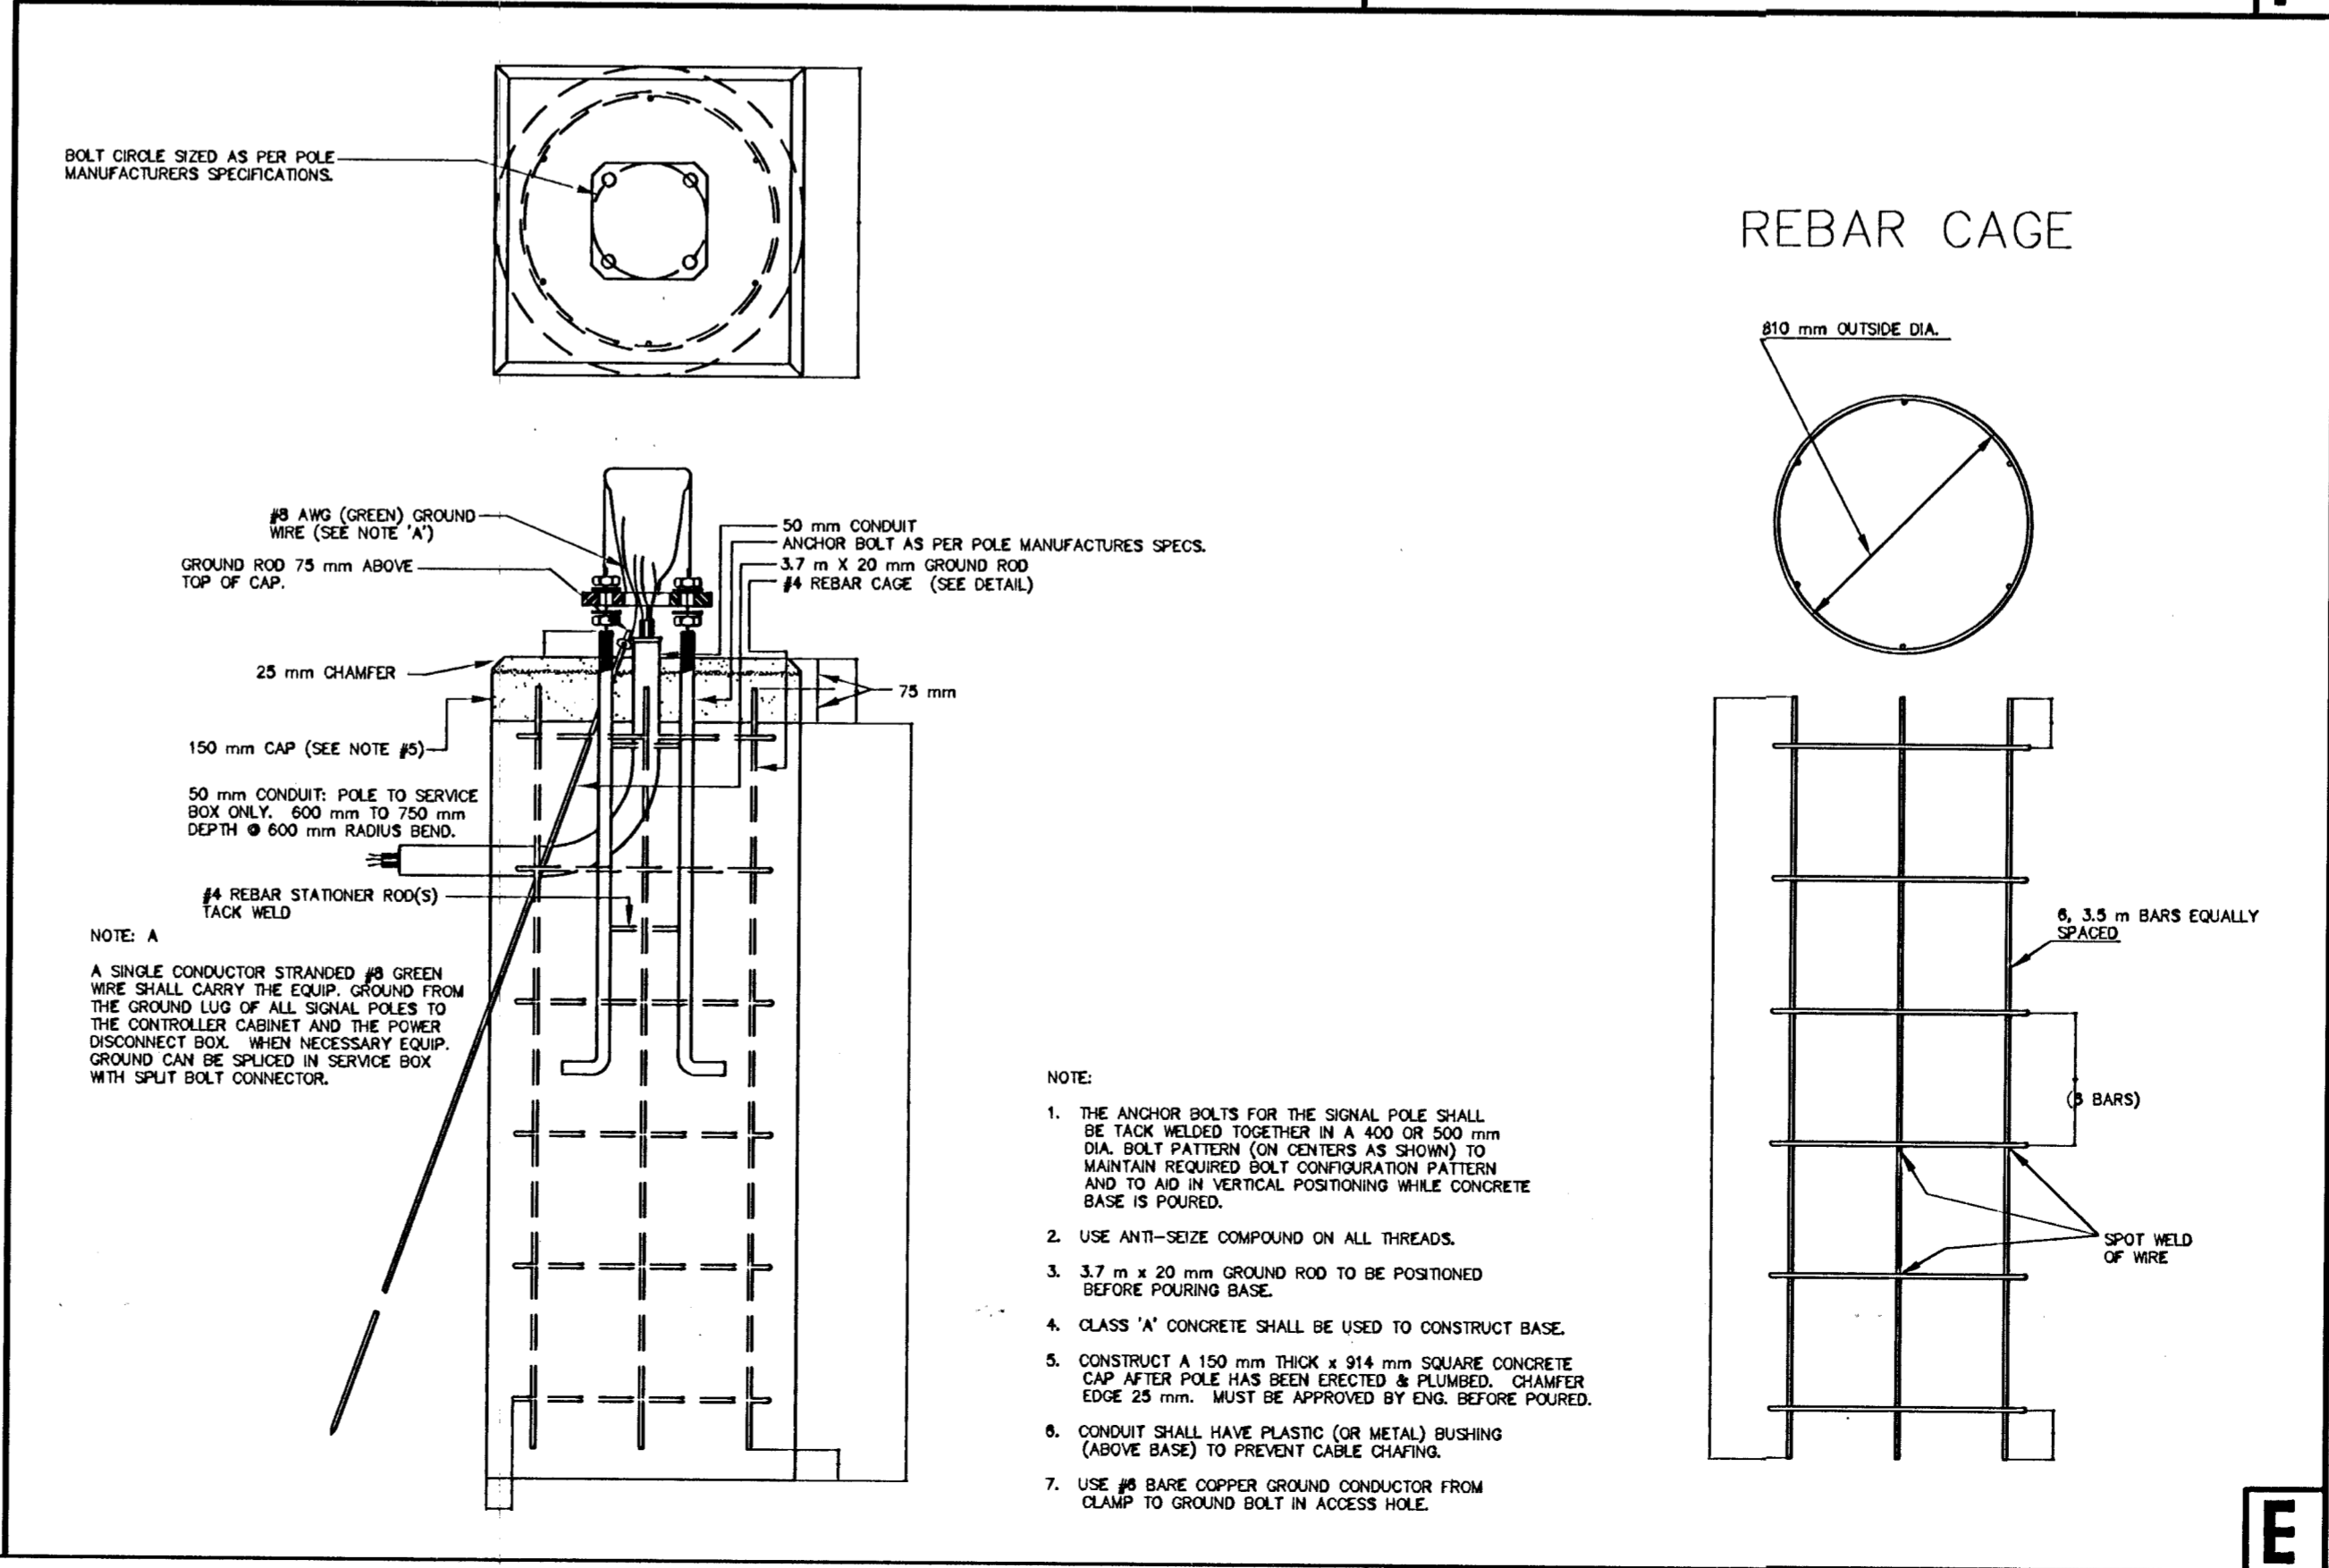
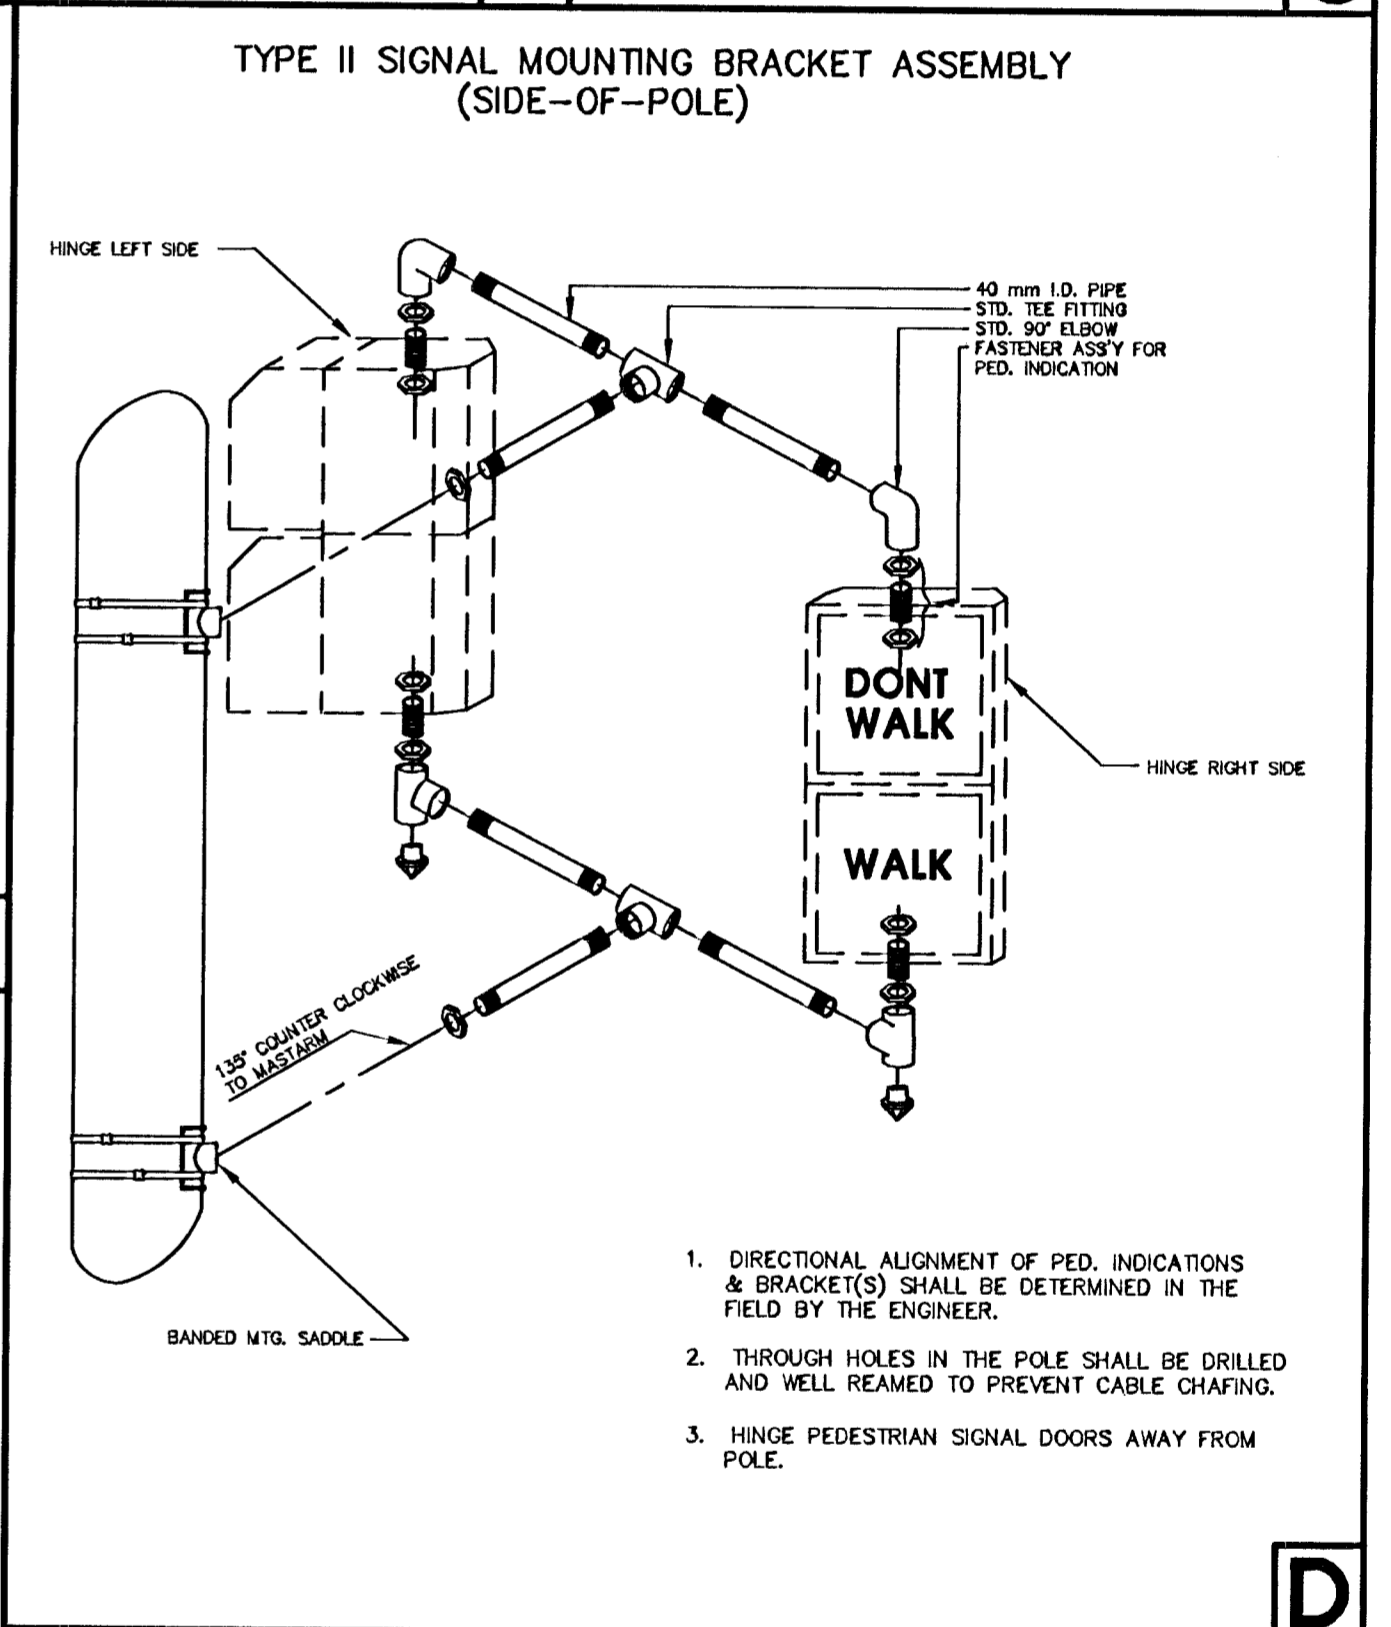
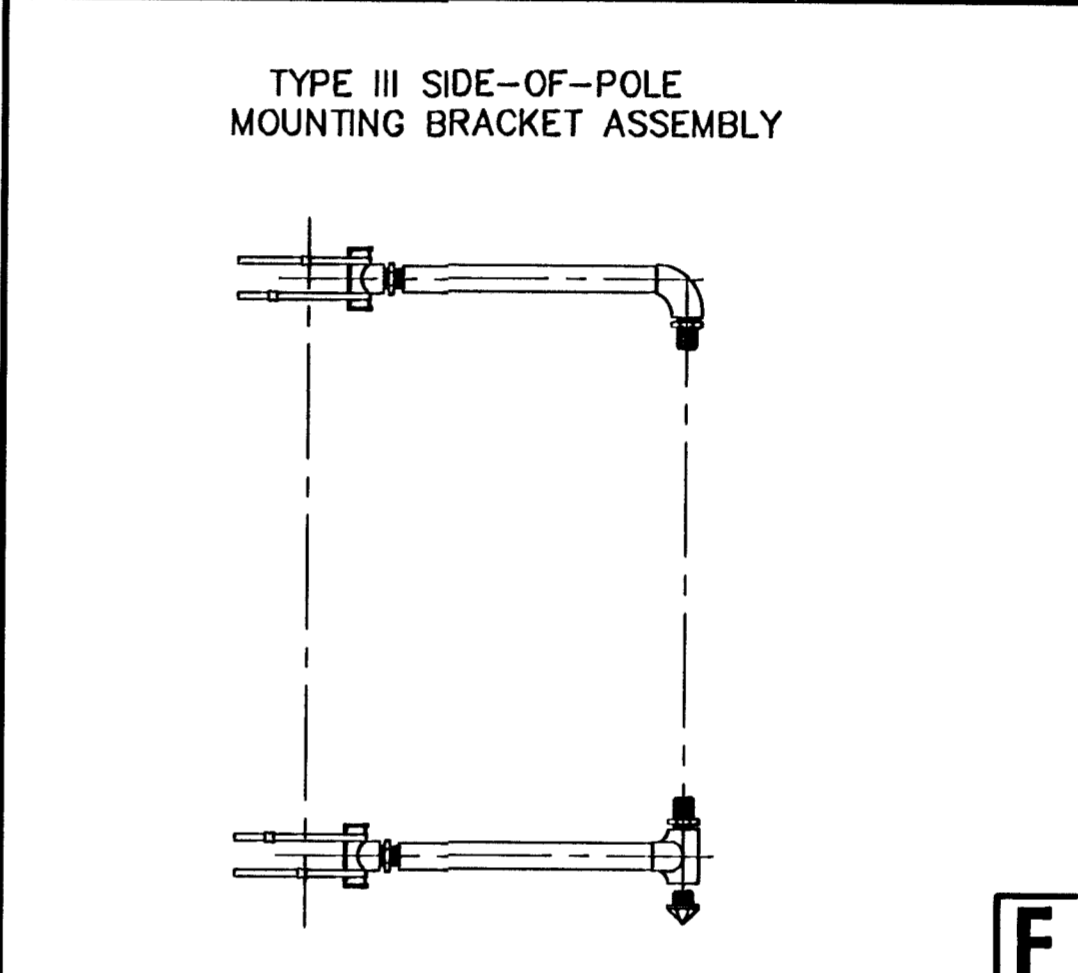
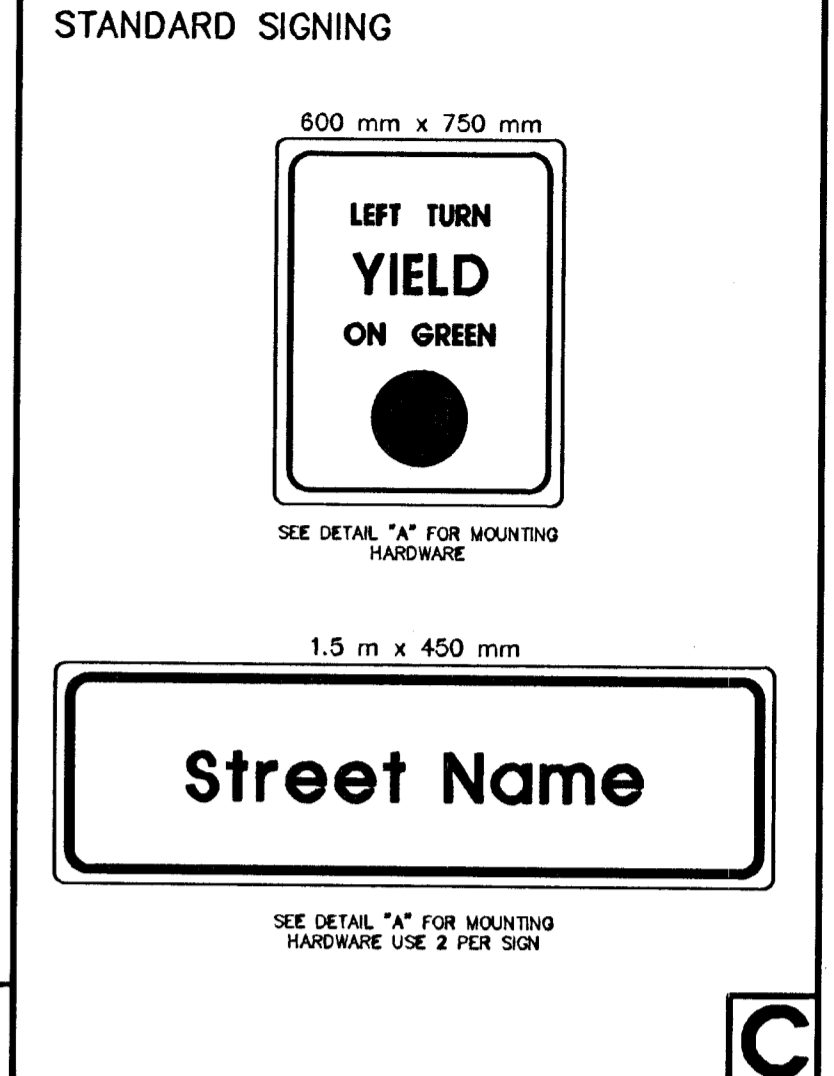
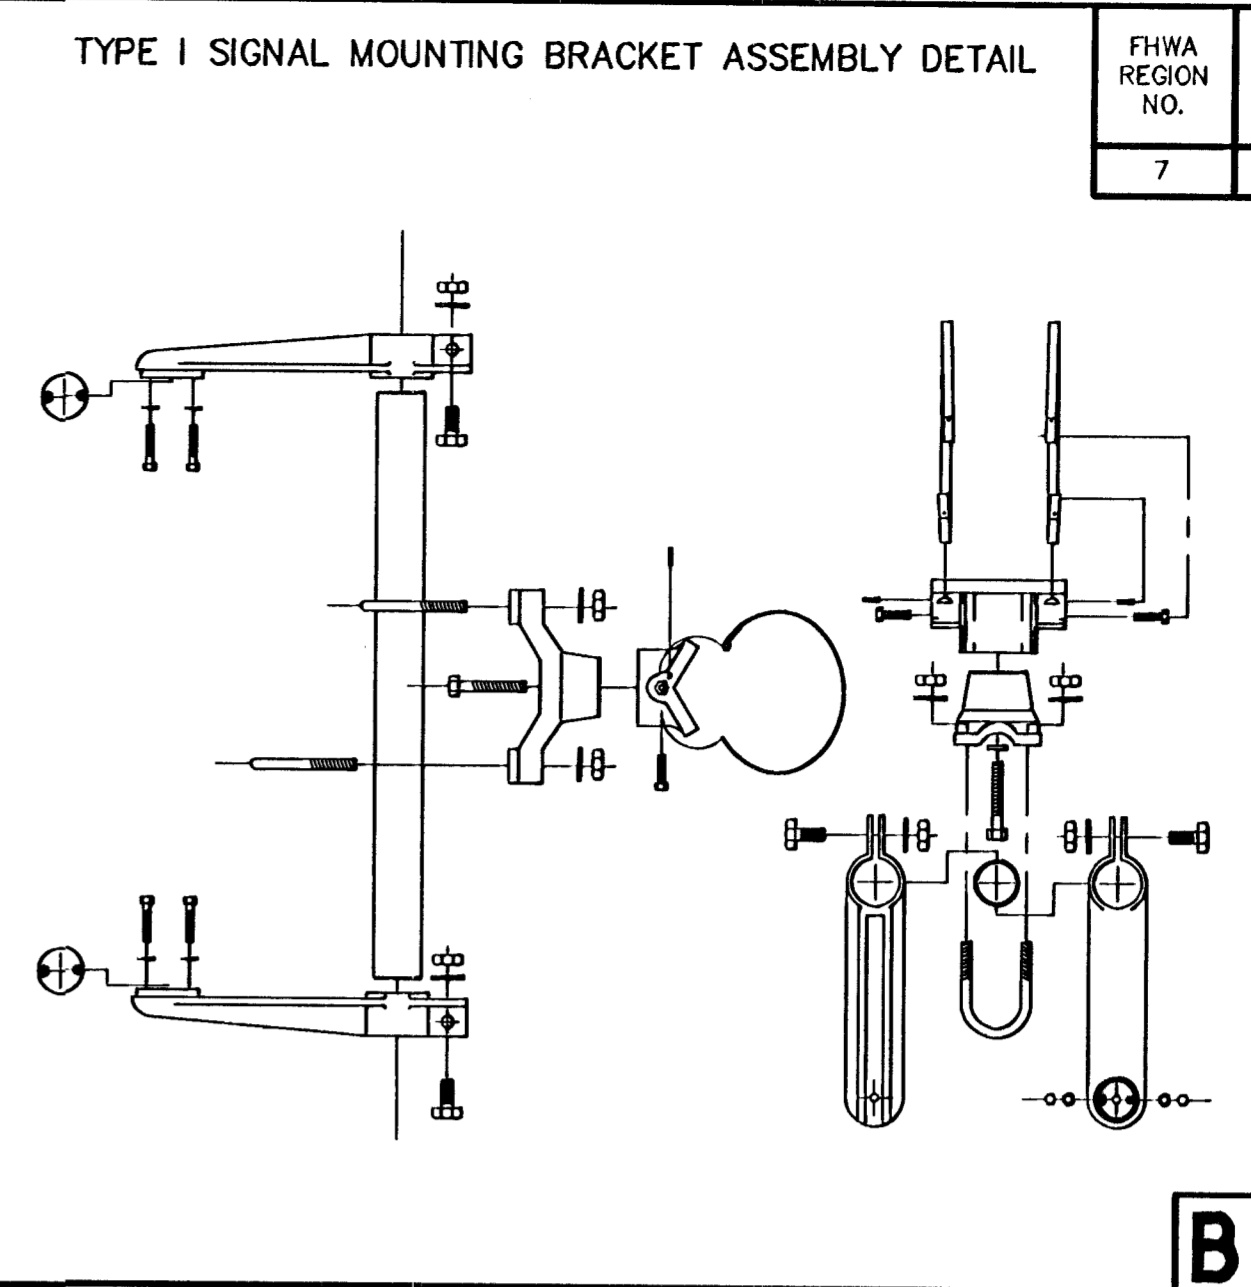
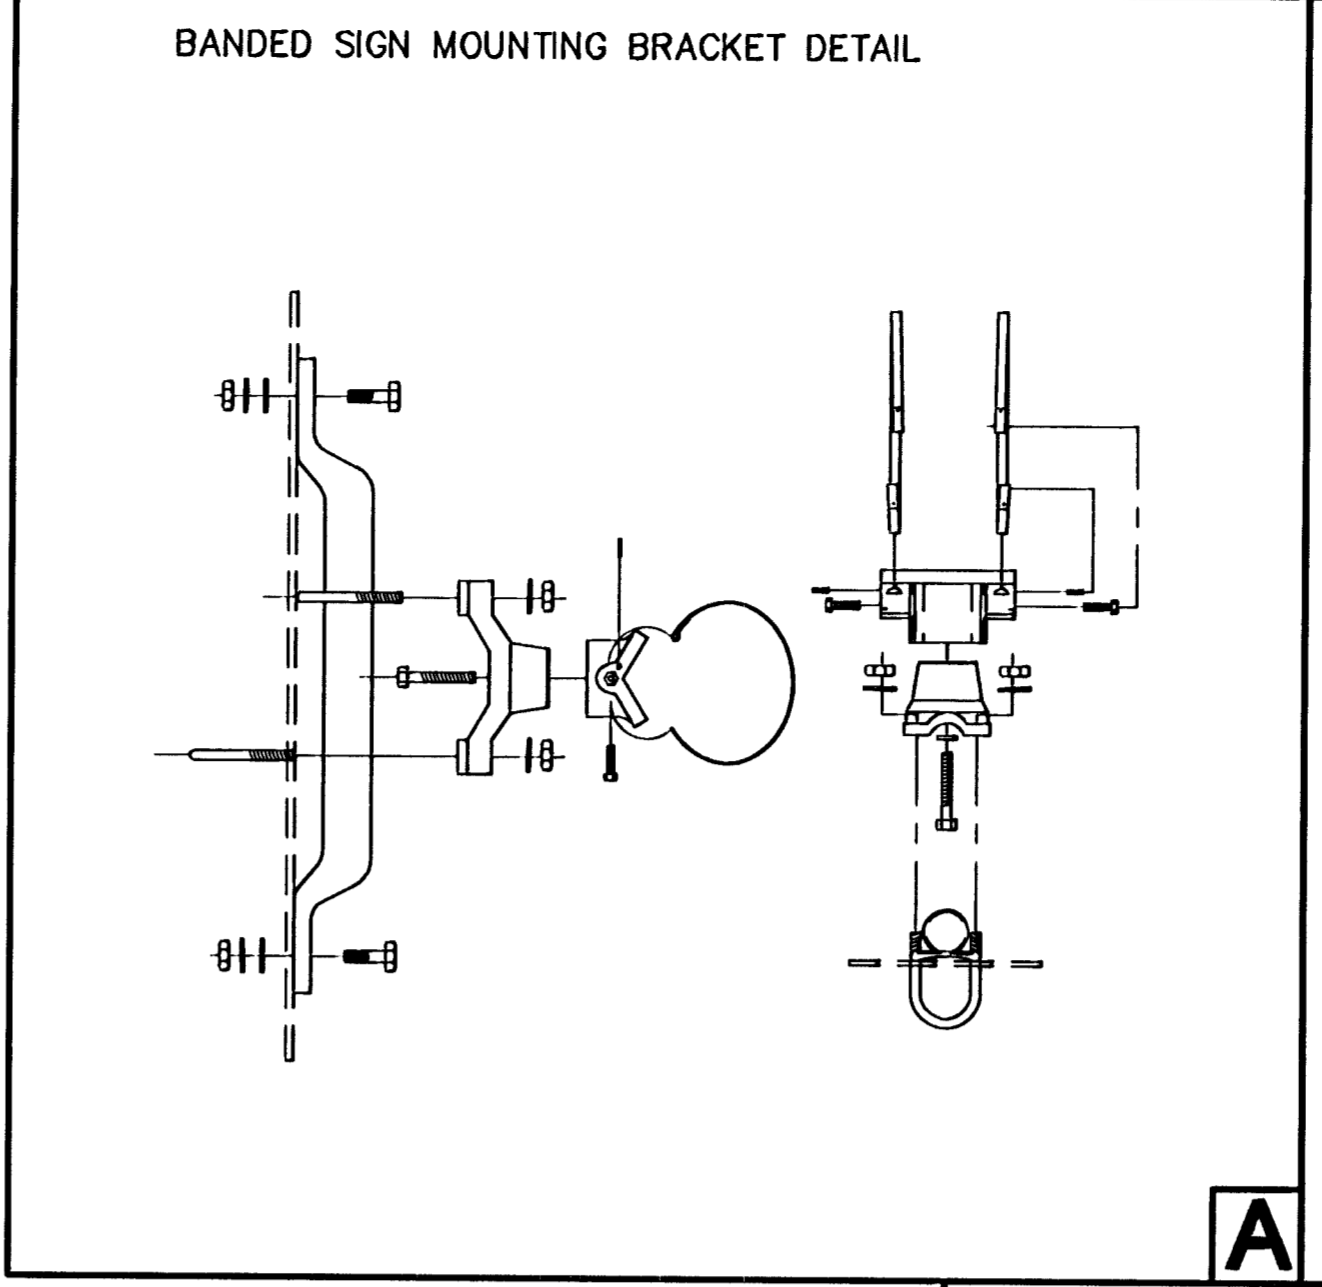


FHWA REGION NO.	STATE	PROJECT NUMBER	FISCAL YEAR	SHEET NUMBER	TOTAL SHEETS
7	KANSAS	87N-0080-01 R	0-1997	96	162

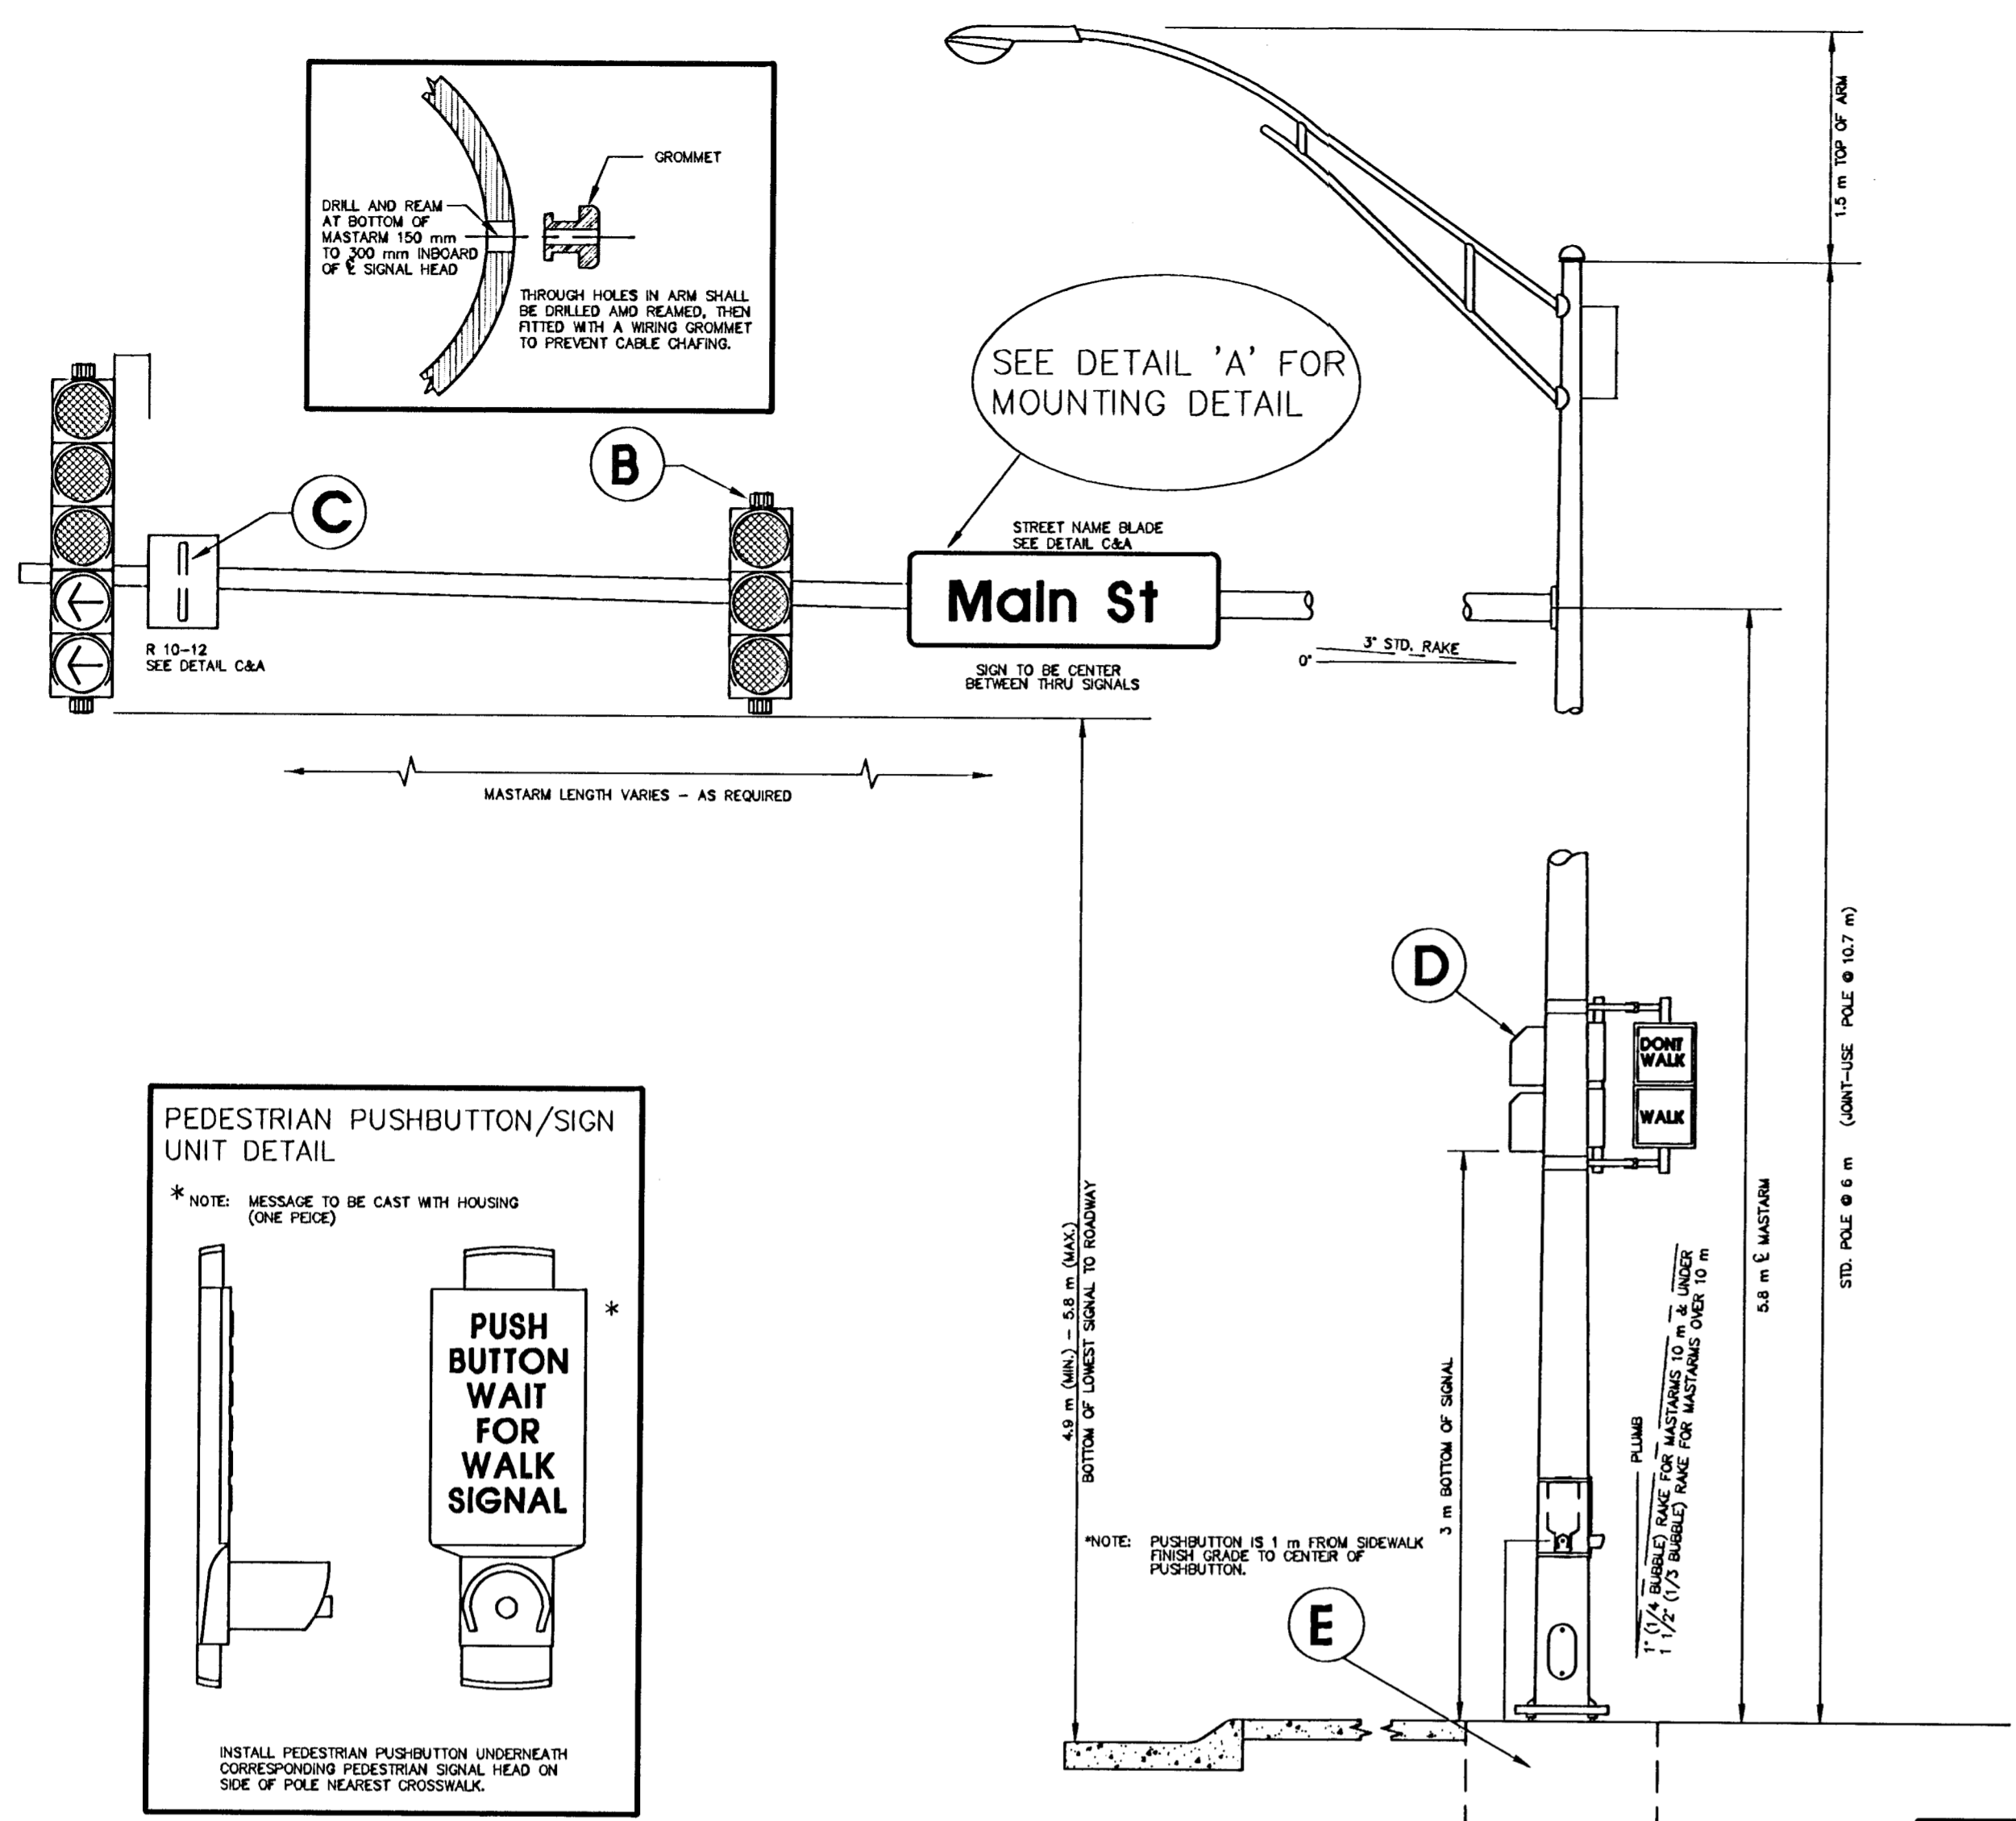

THE CITY OF WICHITA

STEEL SIGNAL POLE ASSEMBLY DETAILS

M. E. LINDEBAK P.E. - CITY ENGINEER

CITY ENGINEER'S OFFICE
CITY HALL - SEVENTH FLOOR
408 NORTH MAIN STREET
WICHITA, KANSAS 67202
(316) 268-4114 Fax

PROJECT NUMBER: _____ INDEX CODE: _____
DATE: JAN 97 SHEET 96 OF 162