


BY	DATE
REFERENCES NOTED	
REFERENCES CHECKED	

LANDSCAPE NOTES:

- NO PLANT MATERIAL SUBSTITUTIONS SHALL BE ALLOWED WITHOUT ENGINEER'S APPROVAL.
- ALL PLANT LOCATIONS ARE APPROXIMATE. ADJUST AS NECESSARY TO AVOID CONFLICTS WITH UTILITIES AND ARCHITECTURAL FEATURES.
- ALL LANDSCAPE WORK SHALL CONFORM TO CITY OF WICHITA STANDARD SPECIFICATIONS.
- MULCH SHALL BE SHREDDED HARDWOOD MULCH. MULCH DEPTH SHALL BE 3" (75 mm) MIN.
- WARRANTY TREES FOR A PERIOD OF ONE YEAR AFTER DATE OF SUBSTANTIAL COMPLETION AGAINST DEFECTS INCLUDING DEATH AND UNSATISFACTORY GROWTH.
- ALL TREES SHALL HAVE A SINGLE TRUNK.
- RE-ESTABLISH ALL TURF AREAS DISTURBED BY GRADING OR UTILITY TRENCHING.
- SEED TYPE SHALL BE KANSAS PREMIUM FESCUE BLEND SEEDED AT A RATE OF 8 POUNDS PER 1000 SQ. (39 g./sq. meter).
- LANDSCAPE CONTRACTOR SHALL VERIFY LOCATION OF UNDERGROUND UTILITIES PRIOR TO EXCAVATION.


PLANT LIST

KEY	QTY.	COMMON NAME	BOTANICAL NAME	SIZE	COND.
AG	5	AMUR MAPLE	<i>Acer ginnala</i>	2 - 2 1/2" CAL. (63 mm)	B 4 B
AR	6	AUTUMN BLAZE MAPLE	<i>Acer Rubrum 'Autumn Blaze'</i>	2 - 2 1/2" CAL. (63 mm)	B 4 B
AS	1	LEGACY SUGAR MAPLE	<i>Acer saccharum 'Legacy'</i>	2 - 2 1/2" CAL. (63 mm)	B 4 B
AT	4	SHANTUNG MAPLE	<i>Acer truncatum</i>	2 - 2 1/2" CAL. (63 mm)	B 4 B
CR	9	OKLAHOMA REDBUD	<i>Cercis reniformis 'Oklahoma'</i>	2 - 2 1/2" CAL. (63 mm)	B 4 B
FA	6	AUTUMN PURPLE ASH	<i>Fraxinus americana 'Autumn Purple'</i>	2 - 2 1/2" CAL. (63 mm)	B 4 B
GT	6	SKYLINE LOCUST	<i>Gloditola triacanthos var. inermis 'Skyline'</i>	2 - 2 1/2" CAL. (63 mm)	B 4 B
PC	4	CHINESE PISTACHE	<i>Pistacia chinensis</i>	2 - 2 1/2" CAL. (63 mm)	B 4 B
PY	6	CHANTICLEER PEAR	<i>Pyrus calleryana 'Chanticleer'</i>	2 - 2 1/2" CAL. (63 mm)	B 4 B
QB	6	SWAMP WHITE OAK	<i>Quercus bicolor</i>	2 - 2 1/2" CAL. (63 mm)	B 4 B
QR	1	NORTHERN RED OAK	<i>Quercus rubra</i>	2 - 2 1/2" CAL. (63 mm)	B 4 B
QS	3	SHUMARD OAK	<i>Quercus shumardii</i>	2 - 2 1/2" CAL. (63 mm)	B 4 B
UP	6	LACEBARK ELM	<i>Ulmus parvifolia</i>	2 - 2 1/2" CAL. (63 mm)	B 4 B

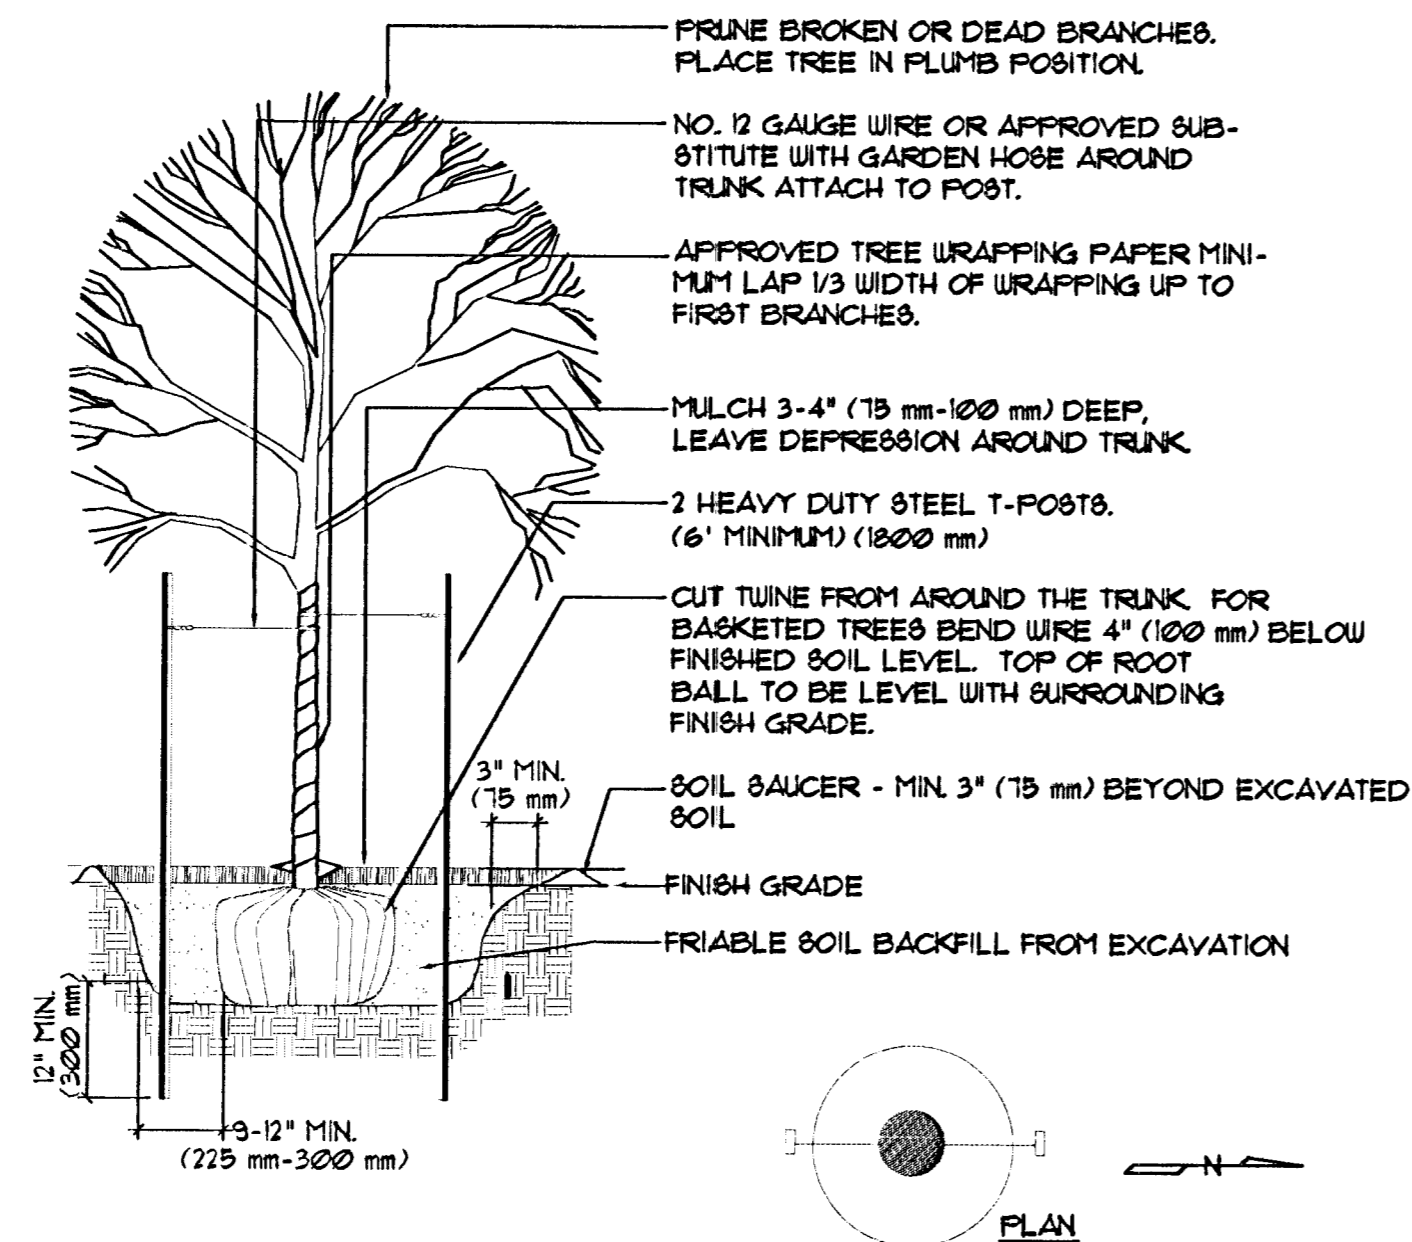

DECIDUOUS TREE PLANTING
2" (50 mm) CALIPER AND LARGER

NO SCALE

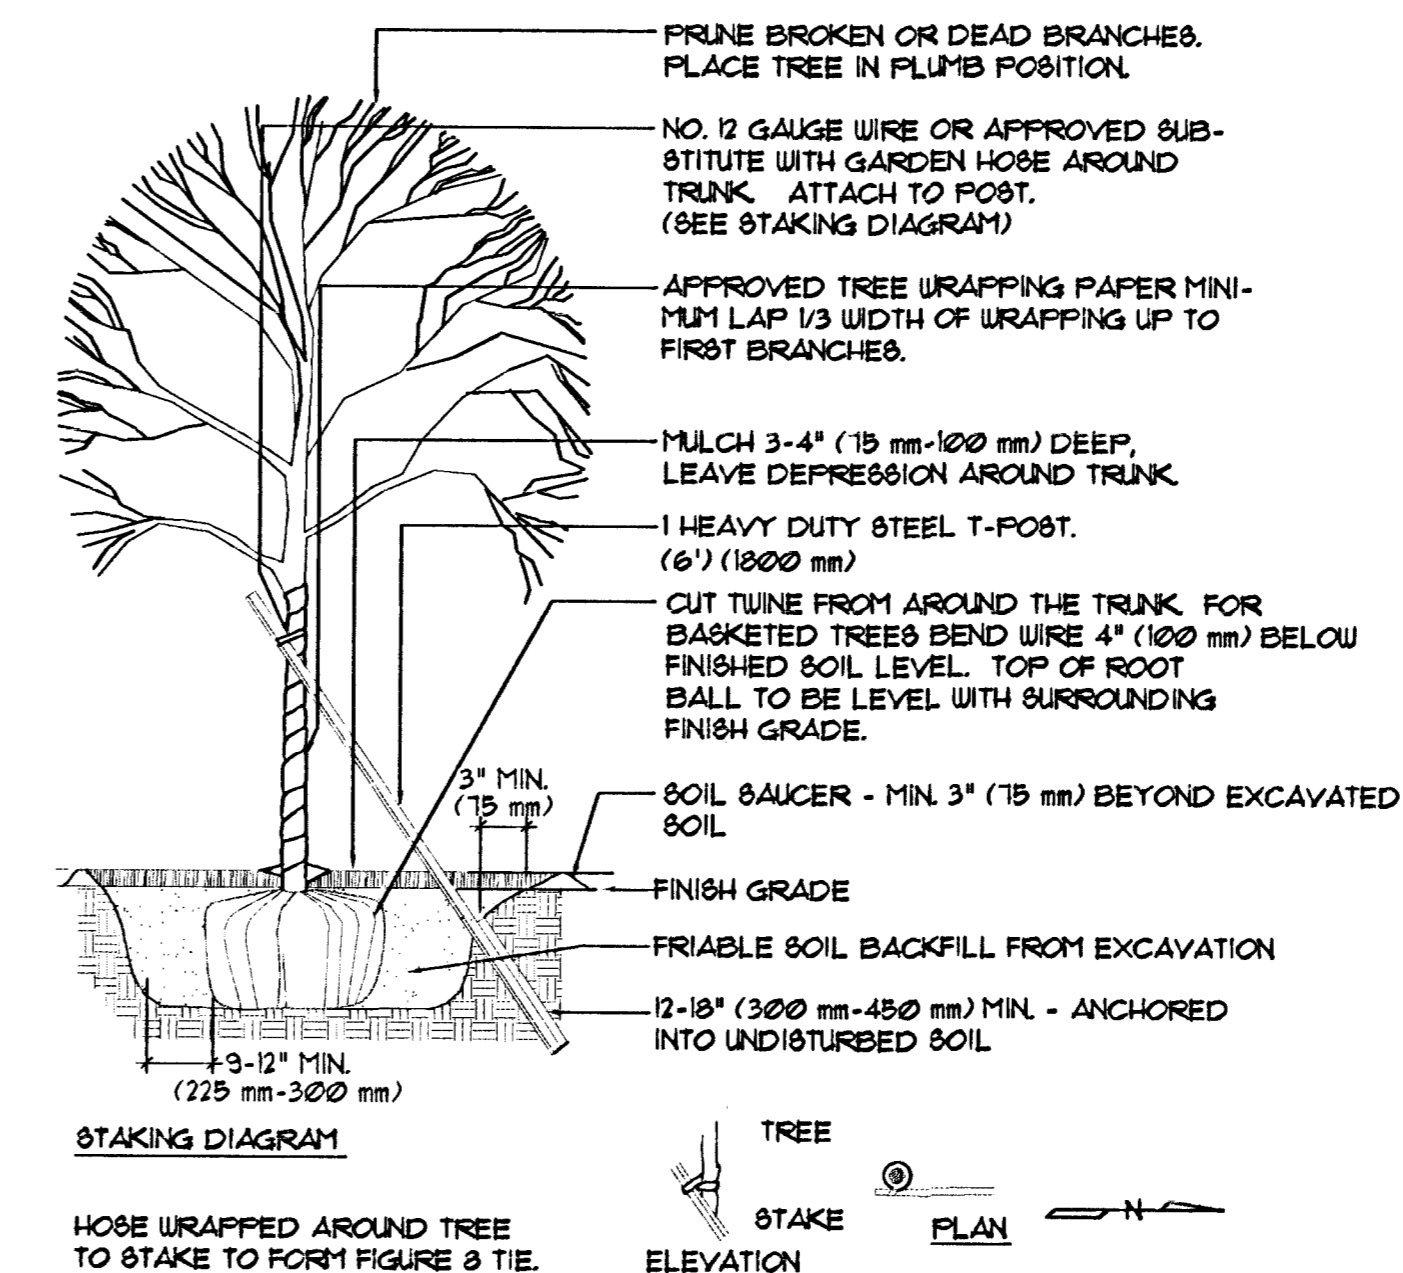

DECIDUOUS TREE PLANTING
SMALLER THAN 2" (50 mm) CALIPER

NO SCALE

MERIDIAN LANDSCAPE DETAILS

	924 NORTH MAIN WICHITA, KANSAS 67203 http://www.srb.com/~srb	316-264-8008 FAX 264-4821 E-Mail: srb@srb.com	REVISED
	SAVOY, RUGGLES & BOHM, P. A. ENGINEERING & SURVEYING		
PROJECT NUMBER 472-76-245-82740-000-000-001			
DRAWN: [Signature] DESIGNED: [Signature]	REVIEWED: [Signature]	DATE: Oct. 2, 1998	SHEET NO. 539T

125
162