


FHWA REG NO.	STATE	PROJECT NO.	YEAR	SHEET NO.	TOTAL SHEETS
7	KANSAS	STP-N012(901)	1999	17	131

30697.6 m³ Excavation (V.M.F.=0.8)
1618.3 m³ Loose Fill
1365.9 m³ Compacted Fill

See This Sheet for Earthwork Balance

TO STA.
3+835.56

TO STA.
5+245.71

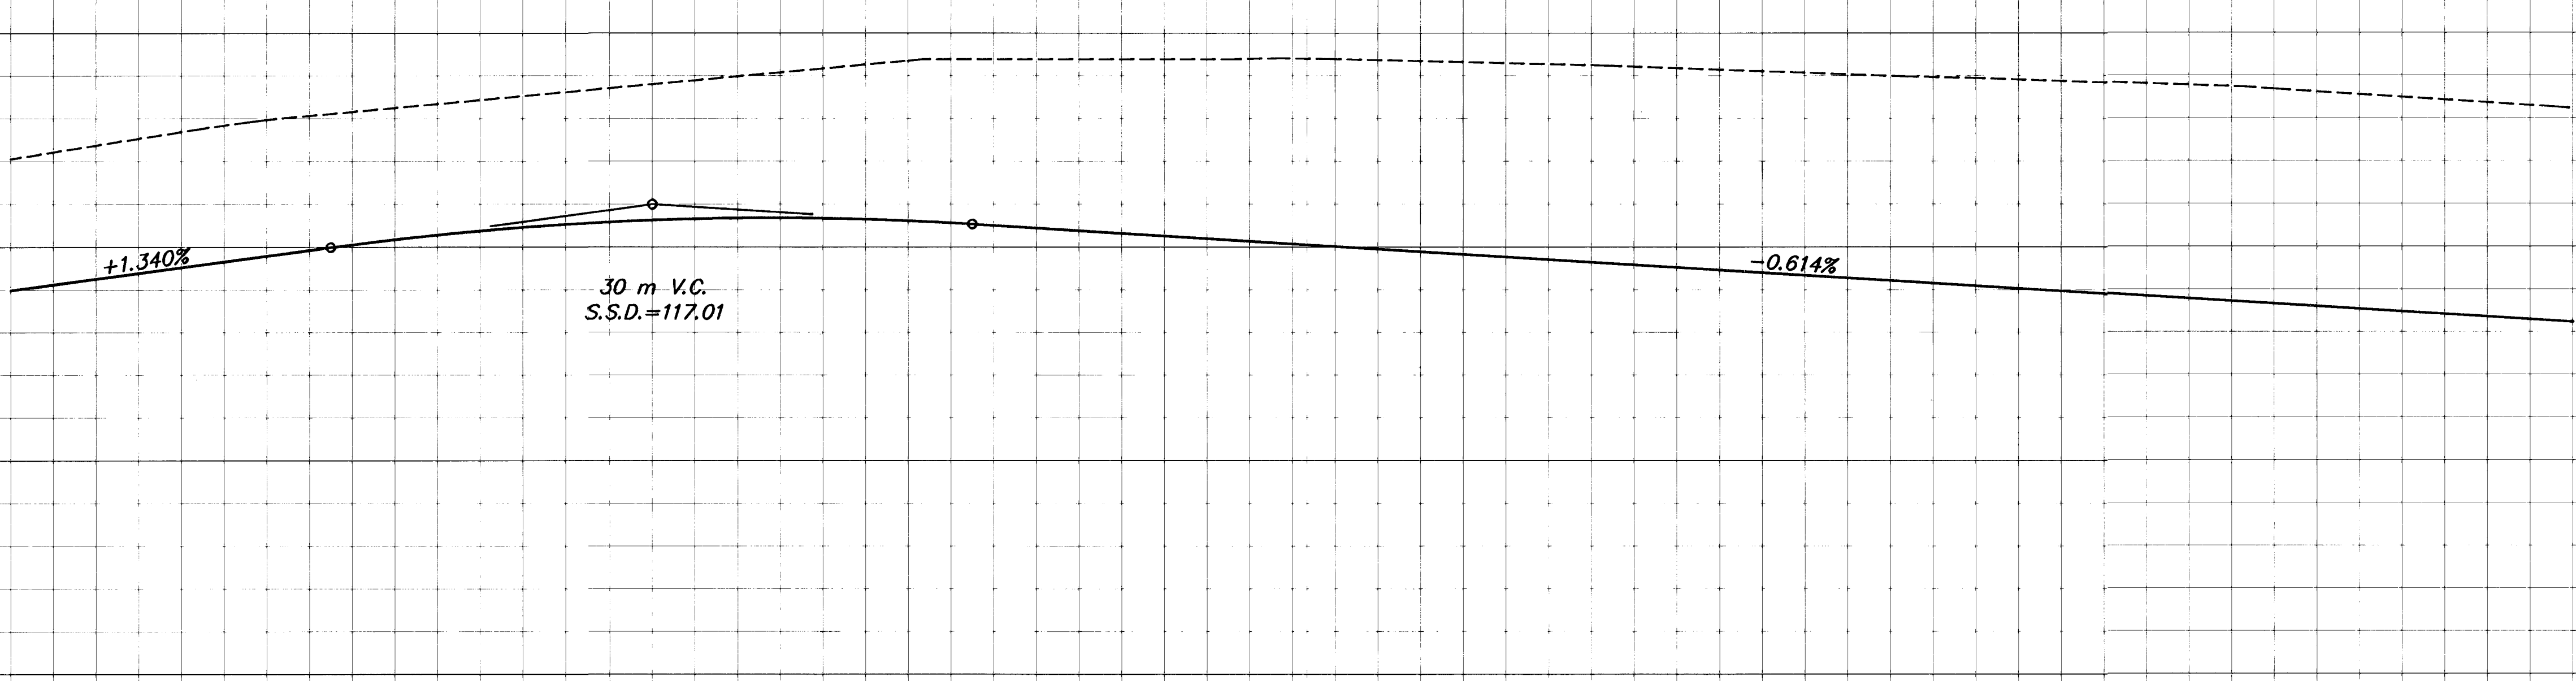

KANSAS DEPARTMENT OF TRANSPORTATION

PAWNEE AVE.
STA. 4+280 TO STA. 4+400

PROJ. NO. STP-N012(901)

MKEC ENGINEERING CONSULTANTS, INC.
WICHITA, KANSAS

DESIGNED BY: JTC
DRAWN BY: GJR

CHECKED BY: GJA
DATE: APRIL 1999

SHEET 17 OF 131