

FHWA REG. NO.	STATE	PROJECT NO.	YEAR	SHEET NO.	TOTAL SHEETS
7	KANSAS	STP-N012(901)	1999	29	131

63

63

62


62

61

61

60

60

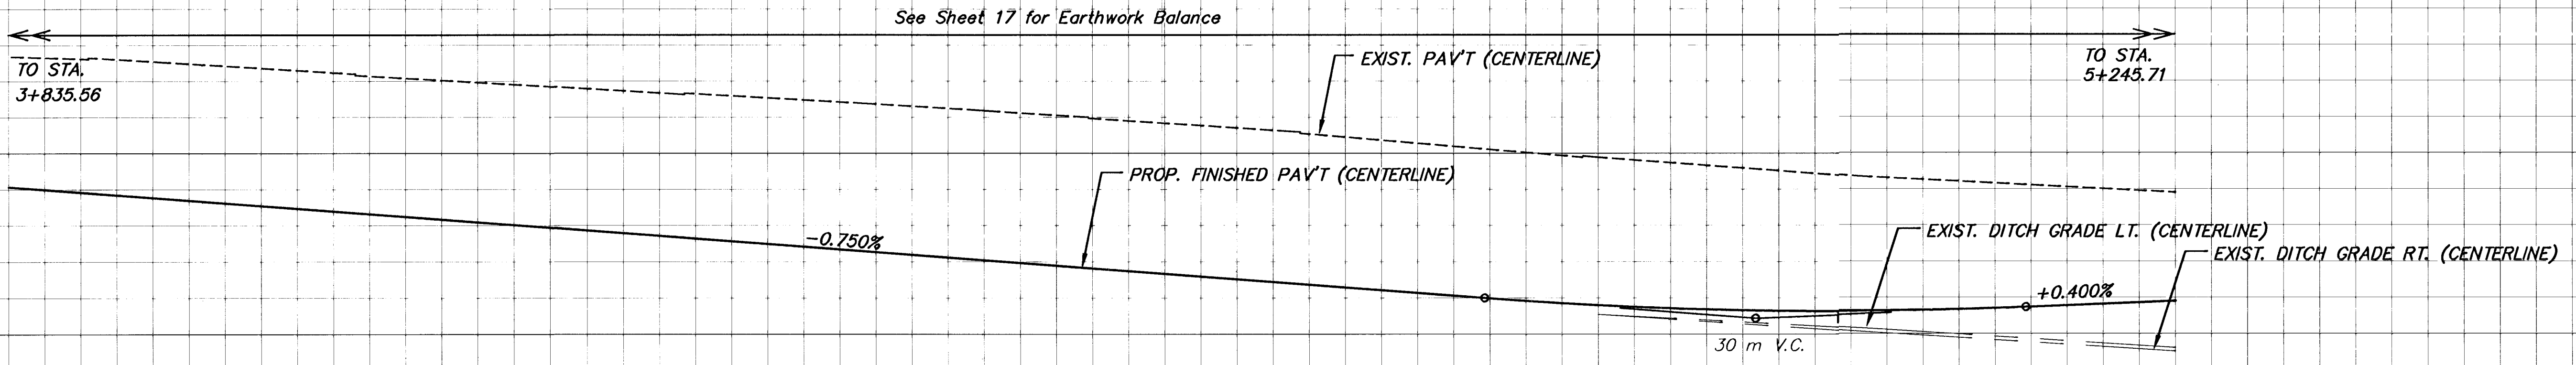

61.81 +060 61.66 +080 61.51 +100 61.36 +120 61.21 61.20 P.C. (+141.708) 61.13 P.I. (+156.708) P.I. ELEV.=61.09 61.13 +160 61.15 P.T. (+171.708) 61.18 +180

KANSAS DEPARTMENT OF TRANSPORTATION
PAWNEE AVE.
STA. 5+060 TO STA. 5+180
PROJ. NO. STP-N012(901)
MKEC ENGINEERING CONSULTANTS, INC.
WICHITA, KANSAS

DESIGNED BY: JTC	CHECKED BY: GJA
DRAWN BY: GJR,MLW	DATE: JUNE 1999 SHEET 29 OF 131